


front


side

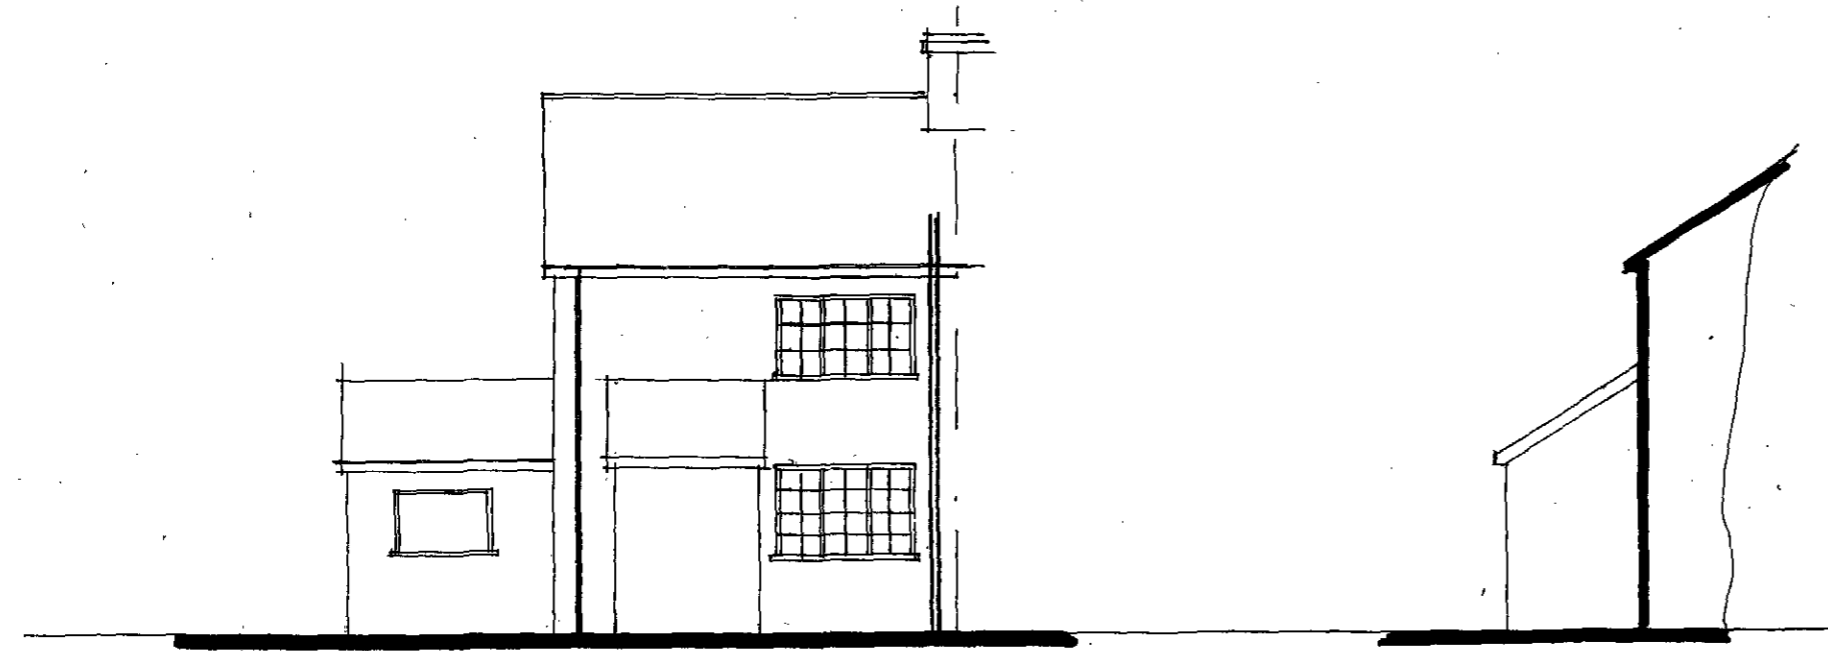


rear

side

RODNEY CAGE BUILDING DESIGNS 01473 327 354		
Project:	Two storey side extension	
Title:	Existing elevations	
Scale: 1: 100	Rev: A	Dwg: 1
Client:	Mr and Mrs M Paul	
Address:	1 Hall Cottages Ipswich Road Willisham IP8 4SL	
Date: May 2010	Ref: 2260(2062)	

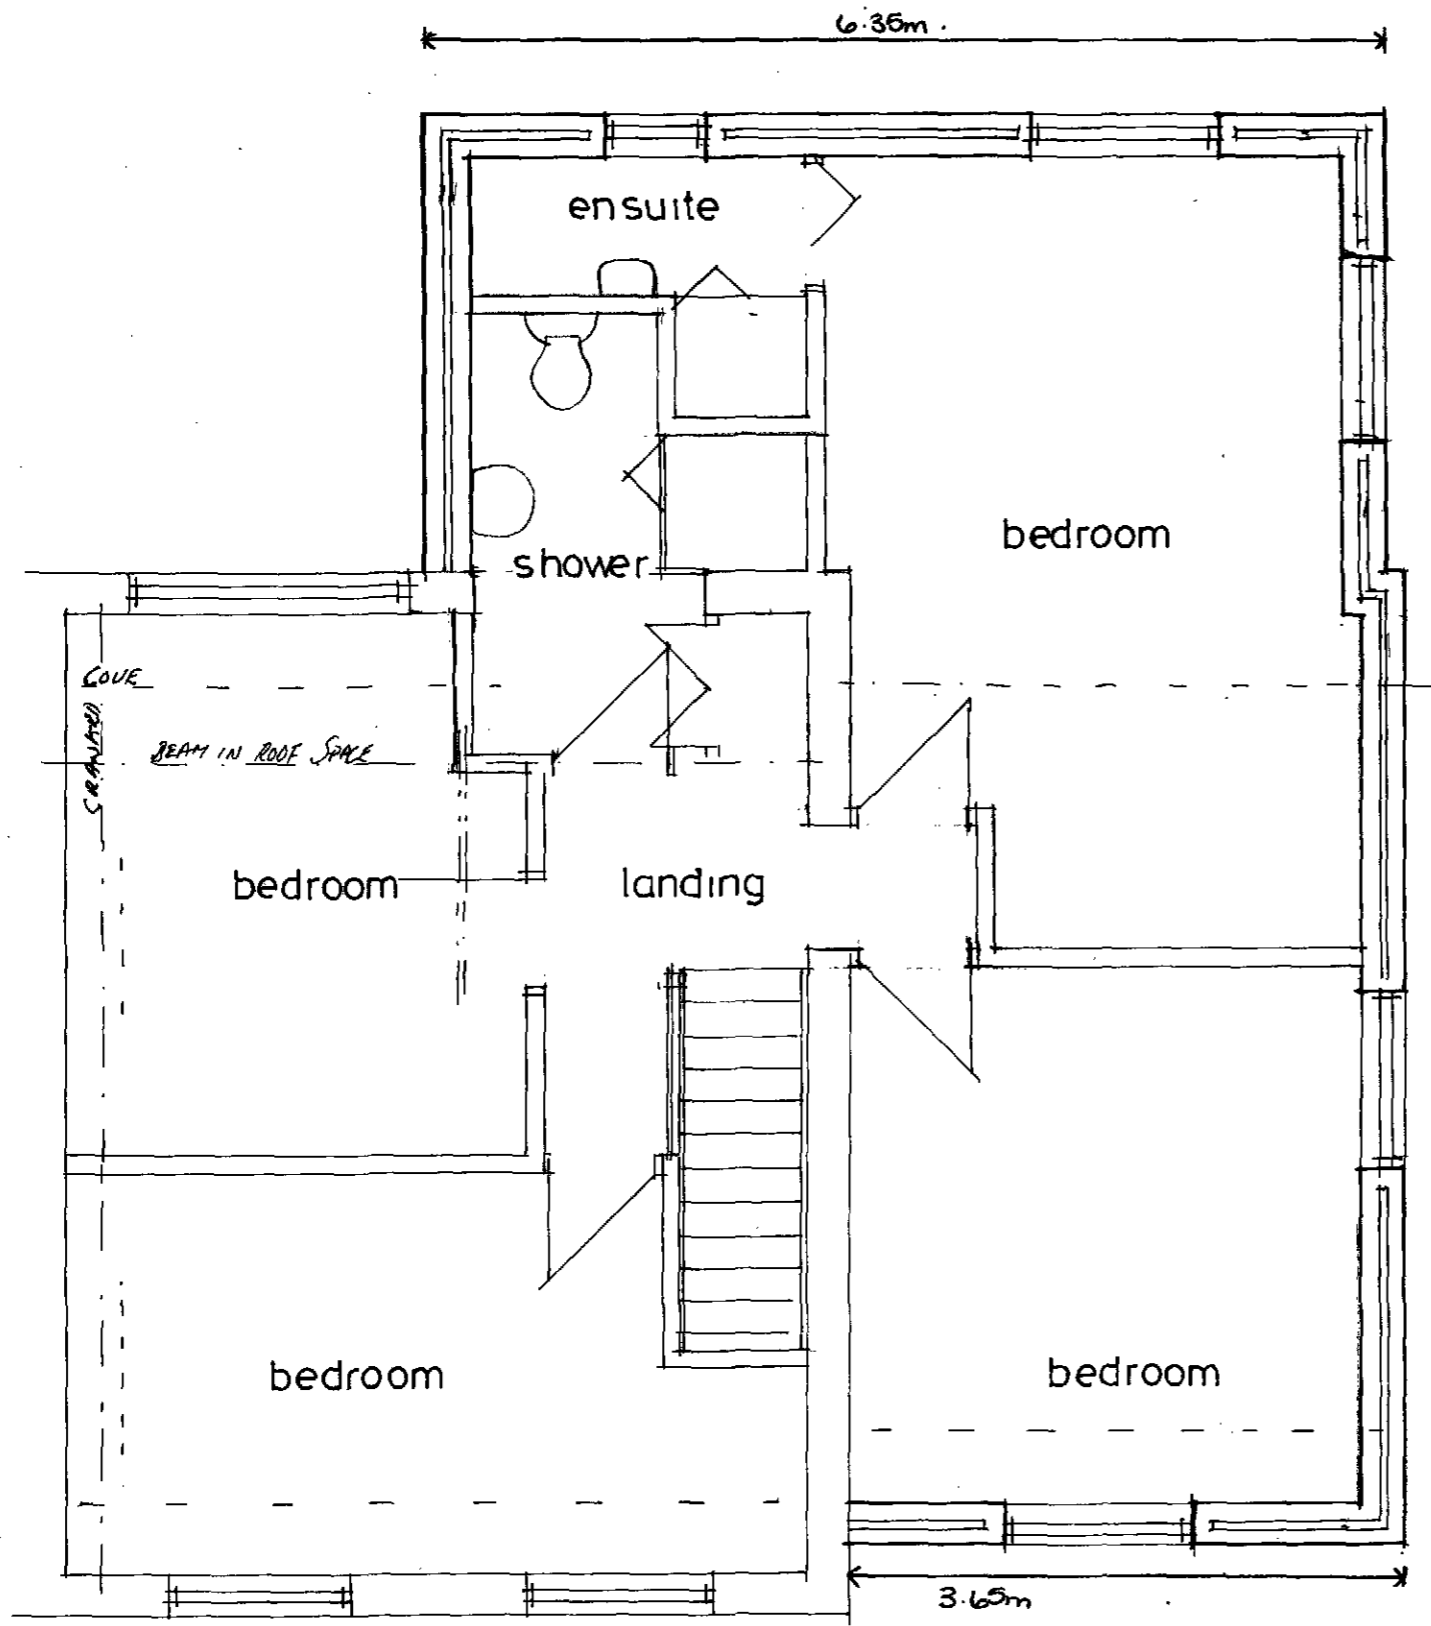

first floor plan

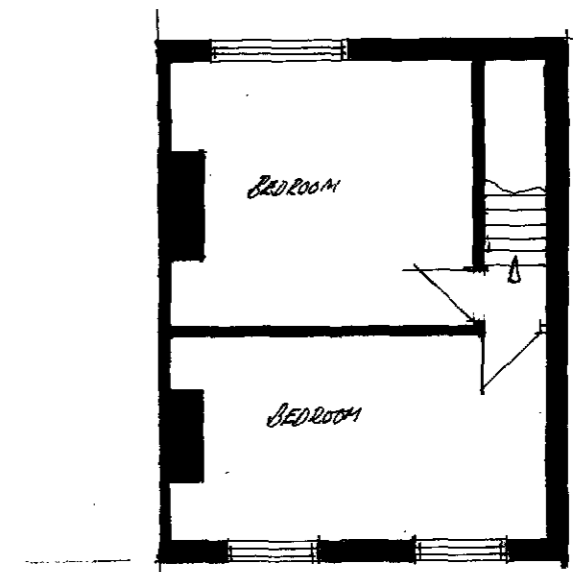

as existing


RODNEY CAGE BUILDING DESIGNS 01473 327 354		
Project:	Two storey side extension	
Title:	First floor plans	
Scale:	1: 50/100	Rev: A Dwg:4
Client:	Mr and Mrs M Paul	
Address:	1 Hall Cottages Ipswich Road Willisham IP8 4SL	
Date:	May 2010	Ref:2260(2062)



state roof to match

coloured brwk to match


front

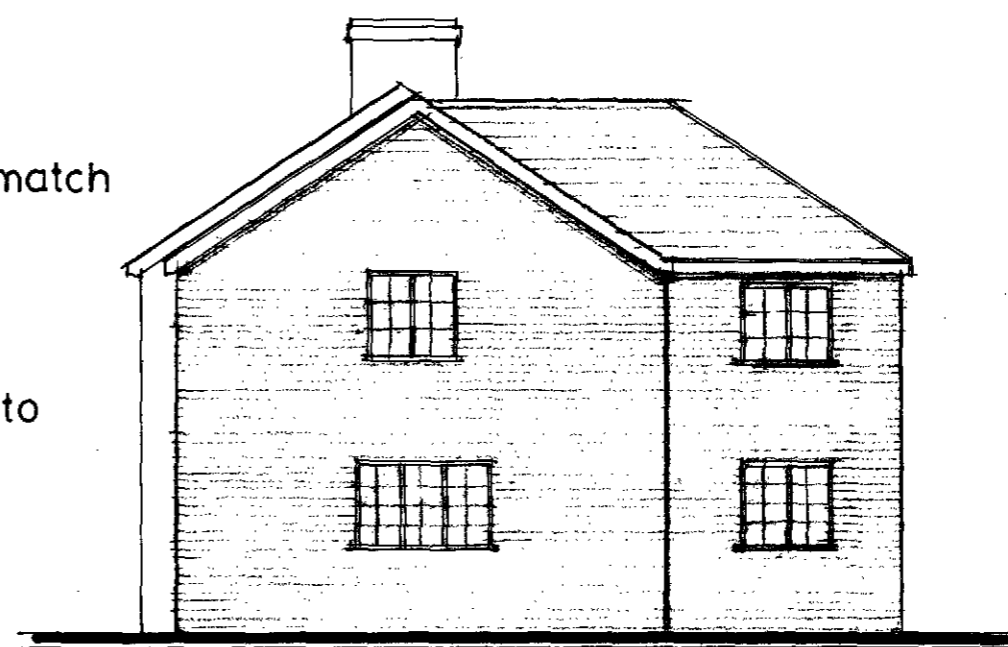

side



rear

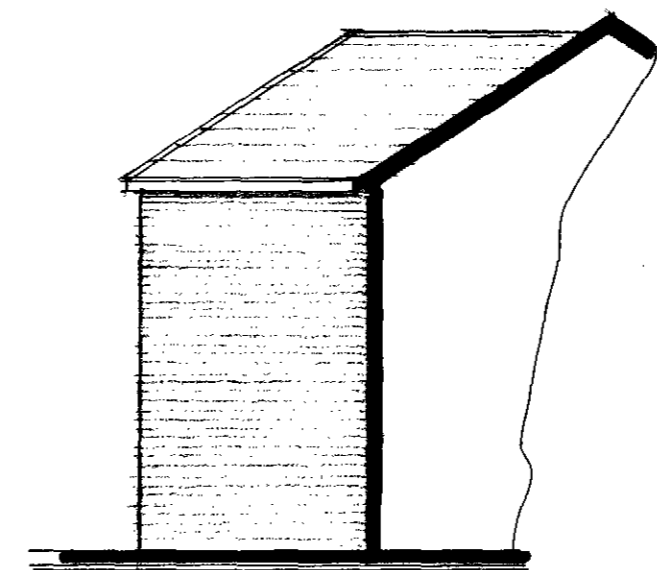

side

MI) SUFFOLK DISTRICT COUNCIL
 PLANNING CONTROL
 RECEIVED
 23 JUN 2010
 ACKNOWLEDGED.....
 DATE.....
 PASS TO.....

RODNEY CAGE BUILDING DESIGNS 01473 327 354		
Project:	Two storey side extension	
Title:	Proposed elevations	
Scale: 1: 100	Rev: A/	Dwg: 2
Client:	Mr and Mrs M Paul	
Address:	1 Hall Cottages Ipswich Road Willisham IP8 4SL	
Date: May 2010	Ref: 2260(2062)	