



GROUND FLOOR PLAN

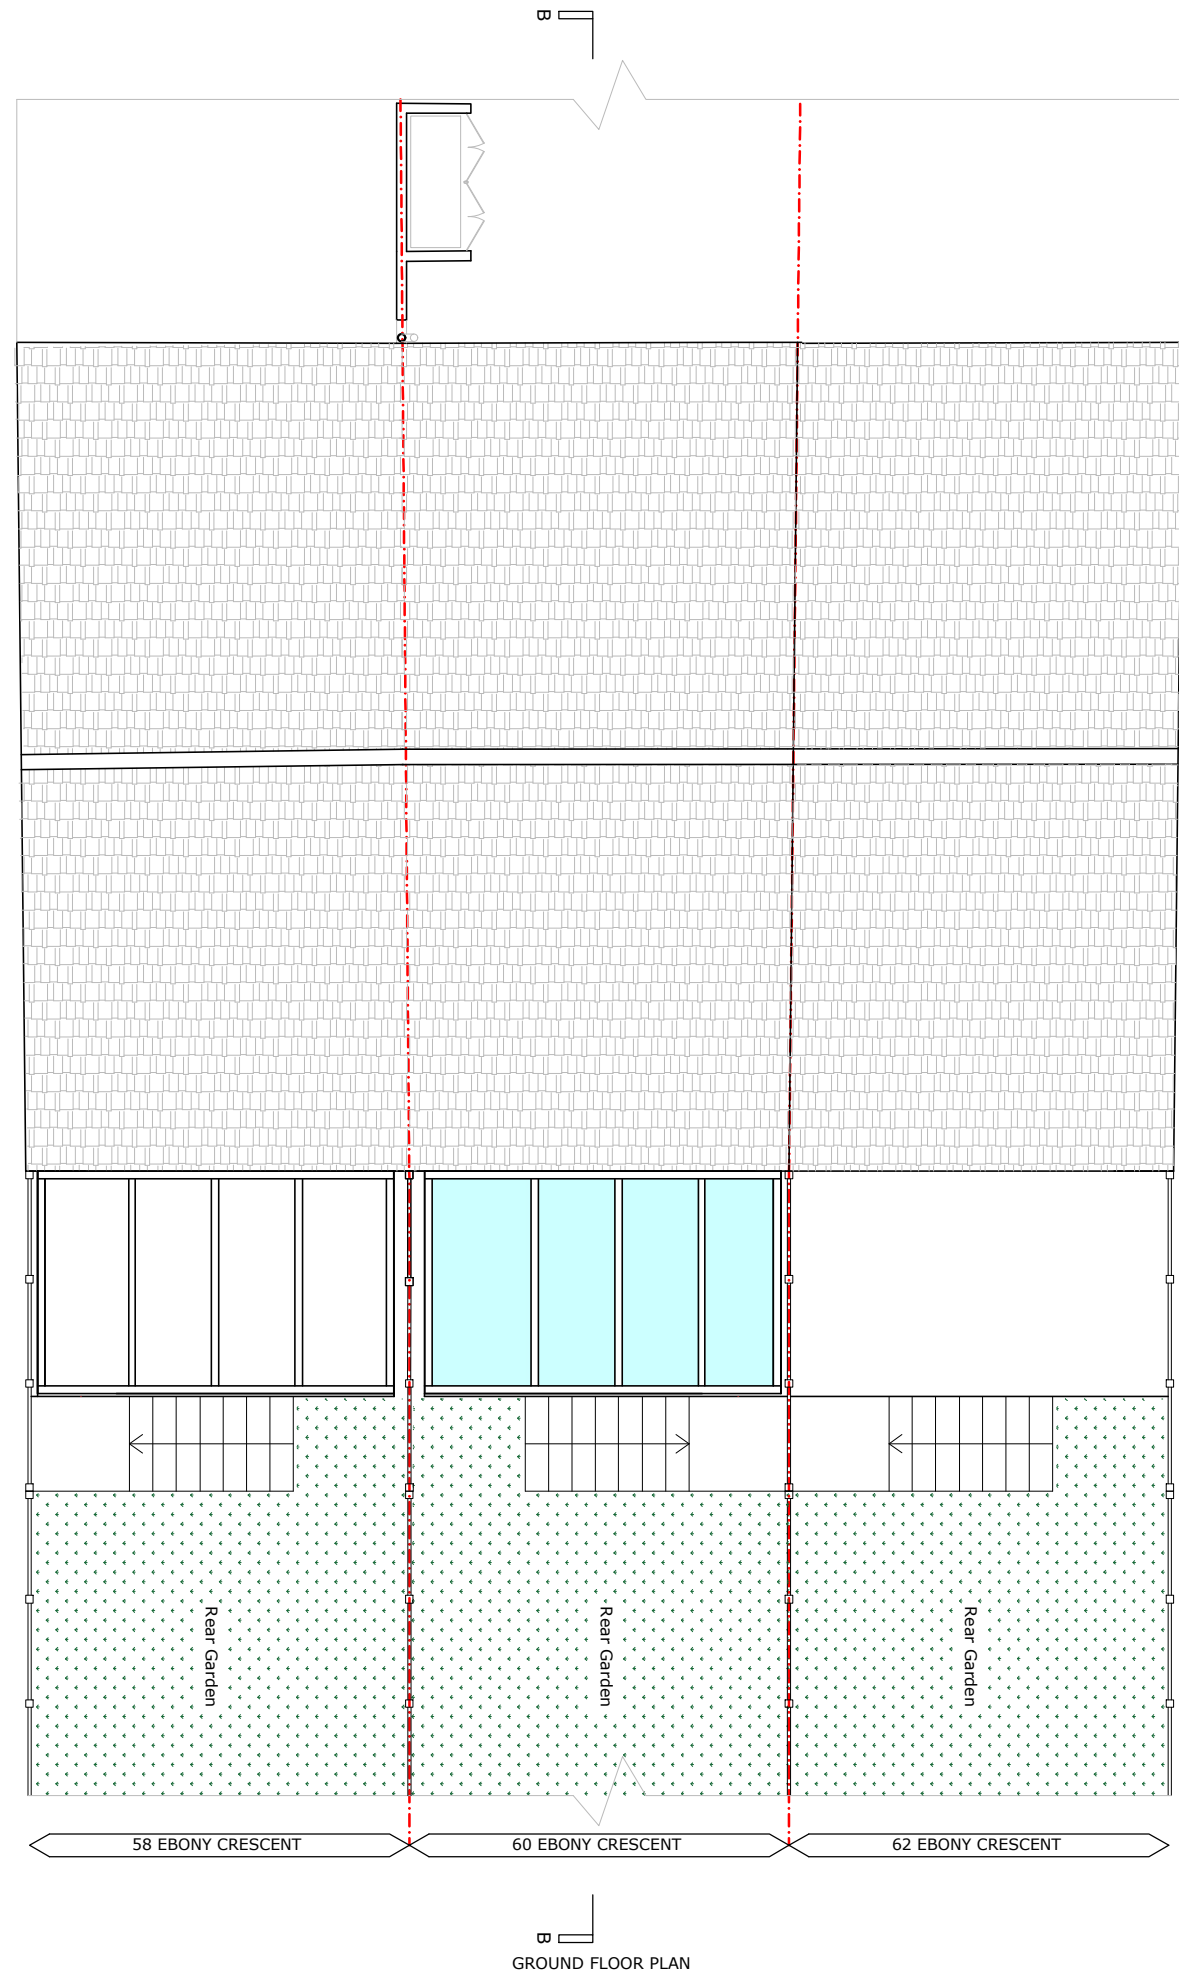

GROUND FLOOR PLAN

PLEASE NOTE
1. All dimensions to be verified on site.
2. All dimensions are in millimeters.
3. No work shall commence until all approvals and agreements have been obtained.
These include, Planning, Building Regulations, Water and party Wall.
4. The Copyright of this drawing belongs to Adv Planning Limited T/A Advance Architecture.

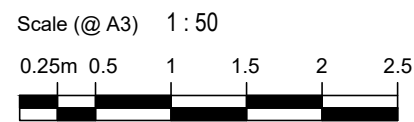

Drawn By T.Y
Checked By K.K

PROJECT STATUS

PLANNING
PROPOSED PLANS

PROJECT

60 EBONY CRESCENT,
ENFIELD,
EN4 8FF

SHEET
JOB No.


PLANS
22.021

DRAWING NUMBER
DATE

P102
05/05/22

REV

**ADVANCE**
ARCHITECTURE
ARCHITECTURE / PLANNING / LICENSING
352 Green Lanes, Palmers Green, London N13 5TJ - 020 8801 6601
www.advancearchitecture.co.uk
info@advancearchitecture.co.uk

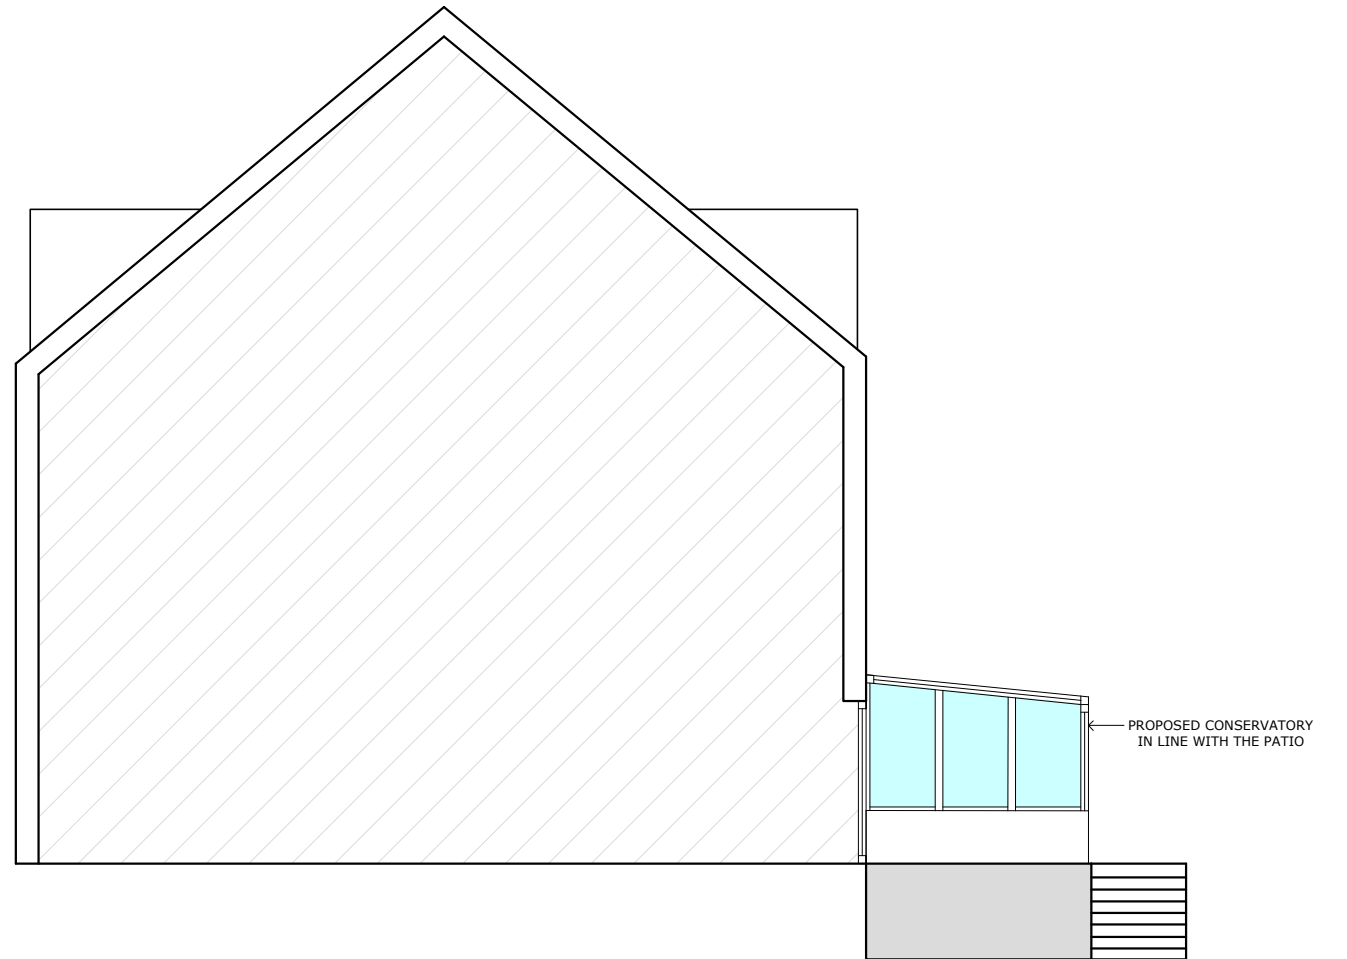

SECTION B-B

PLEASE NOTE
1. All dimensions to be verified on site.
2. All dimensions are in millimeters.
3. No work shall commence until all approvals and agreements have been obtained.
These include, Planning, Building Regulations, Water and party Wall.
4. The Copyright of this drawing belong to Adv Planning Limited T/A Advance Architecture.

Scale (@ A3) 1 : 50
0.25m 0.5 1 1.5 2 2.5

Drawn By T.Y
Checked By K.K

PROJECT STATUS

PLANNING
PROPOSED SECTION & REAR ELEVATION

PROJECT

60 EBONY CRESCENT,
ENFIELD,
EN4 8FF

SHEET
JOB No.

SECTION & ELEVATION
22.021

DRAWING NUMBER
DATE

P103
09/05/22

REV

ADVANCE
ARCHITECTURE
ARCHITECTURE / PLANNING / LICENSING
352 Green Lanes, Palmers Green, London N13 5TJ - 020 8801 6601
www.advancearchitecture.co.uk
info@advancearchitecture.co.uk