


Copyright: All rights reserved
@Archi-Tone Ltd


RIBA no.4783458 & ARB no.056654C

The drawing must not be reproduced
without permission.
The contractor is responsible for checking
dimensions on the site.


KEY:	
	EXISTING WALLS
	AS PROPOSED EXTERNAL WALLS
	AS PROPOSED WALLS
	SITE BOUNDARY
	BOUNDARY OF LAND THAT BELONGS TO no.132

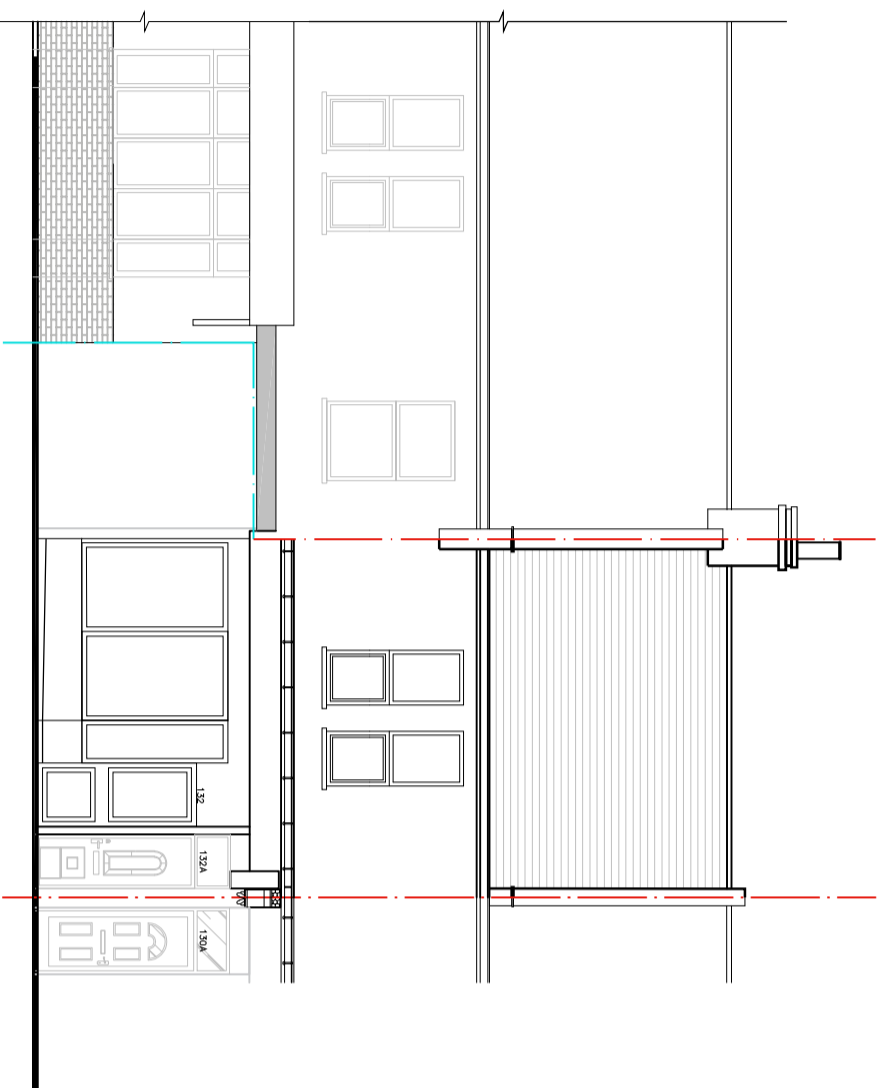

Front elevation as existing
Scale 1:100 @A3

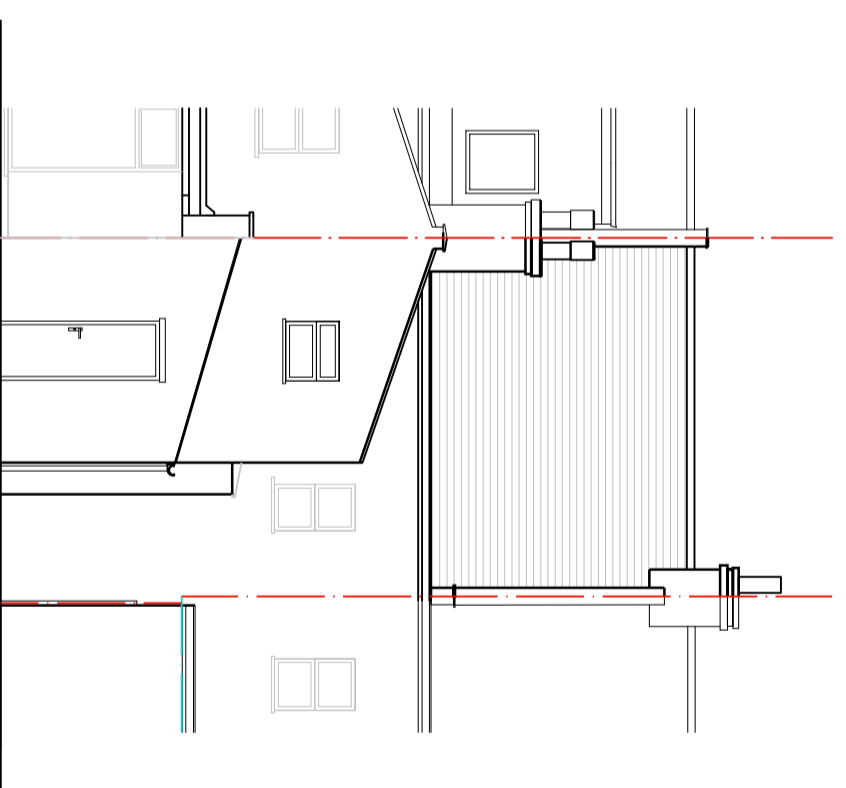

Rear elevation as existing
Scale 1:100 @A3

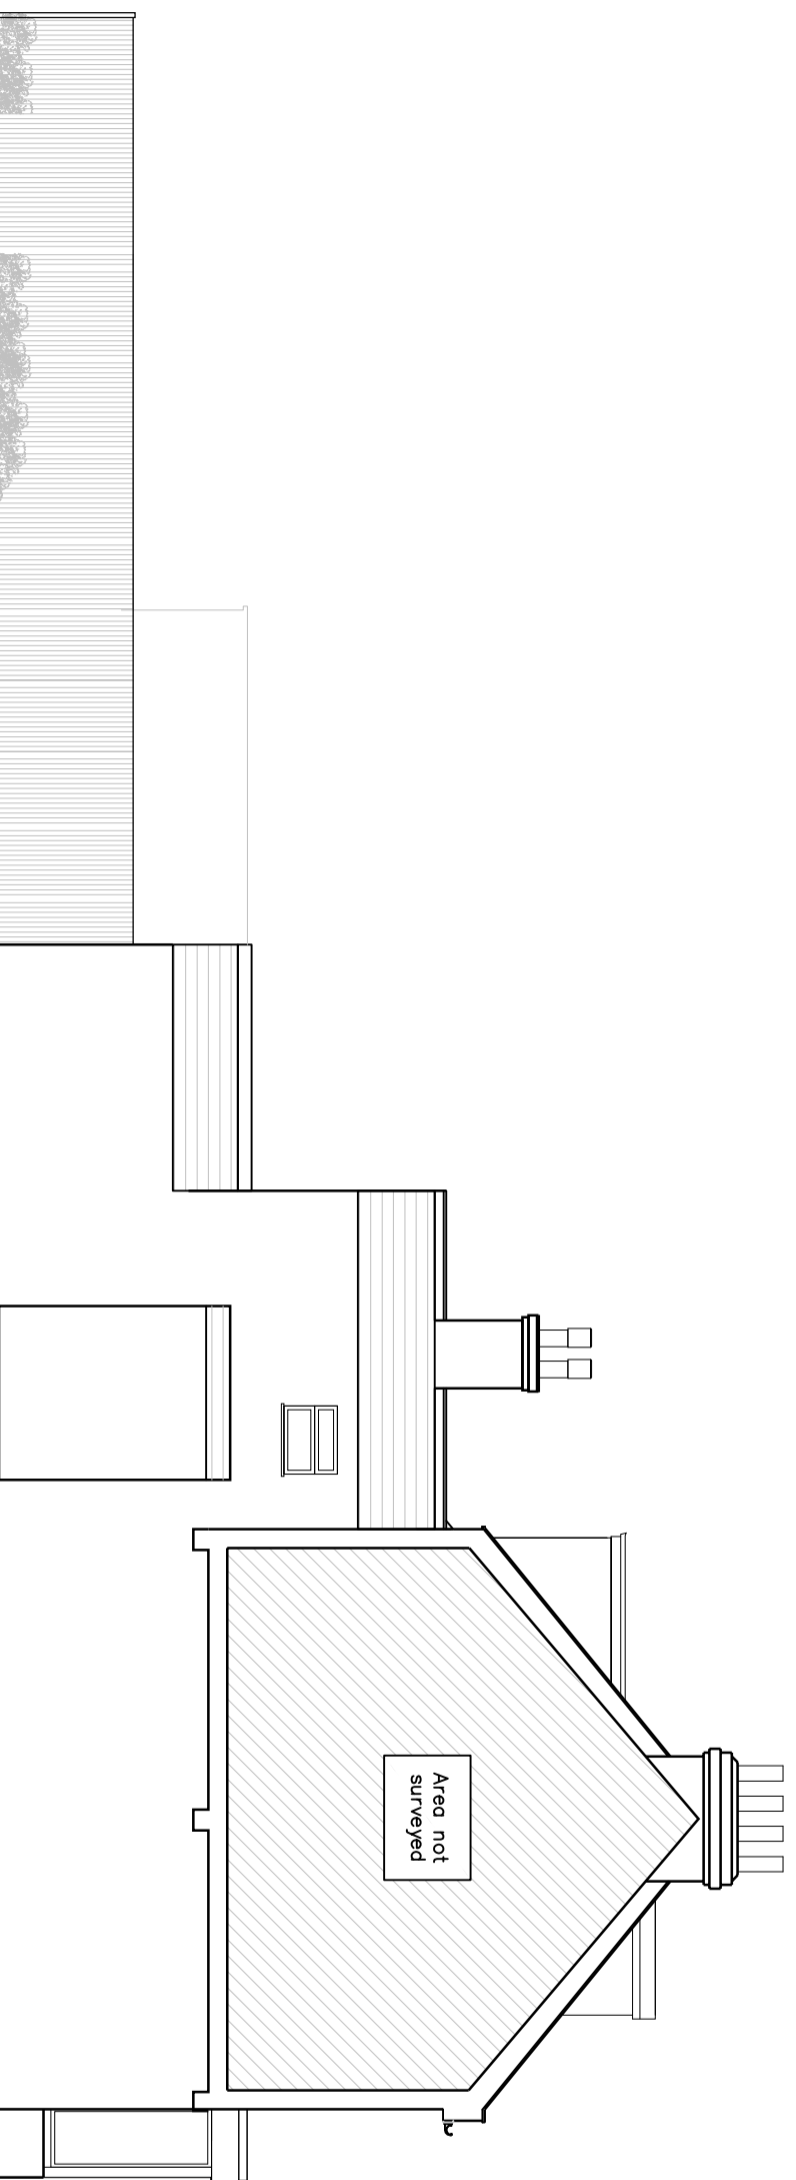

Side (LHS) elevation as existing
Scale 1:100 @A3

Issued for planning	
REV	DATE

JOB
132 East Barnet Road
Barnet EN4 8RE

CLIENT
Mr and Mrs Savides

DESCRIPTION

Elevations
As Existing

DWG.
No. 18092/02

REV

Scale 1:100



DATE August 2019

DWG. BY MF CHECKED BY NS

Archi-Tone Ltd
Chartered Architects

130 East Barnet Road
New Barnet
Herts EN4 8RE

tel : 0208 447 0088
fax : 0208 441 7114
architoneid@gmail.com