


Copyright: All rights reserved
@Archi-Tone Ltd


RIBA no.4783458 & ARB no.056654C

The drawing must not be reproduced
without permission.
The contractor is responsible for checking
dimensions on the site.


KEY:	
	EXISTING WALLS
	PROPOSED WALLS
	SITE BOUNDARY
	BOUNDARY OF LAND THAT BELONGS TO no.132

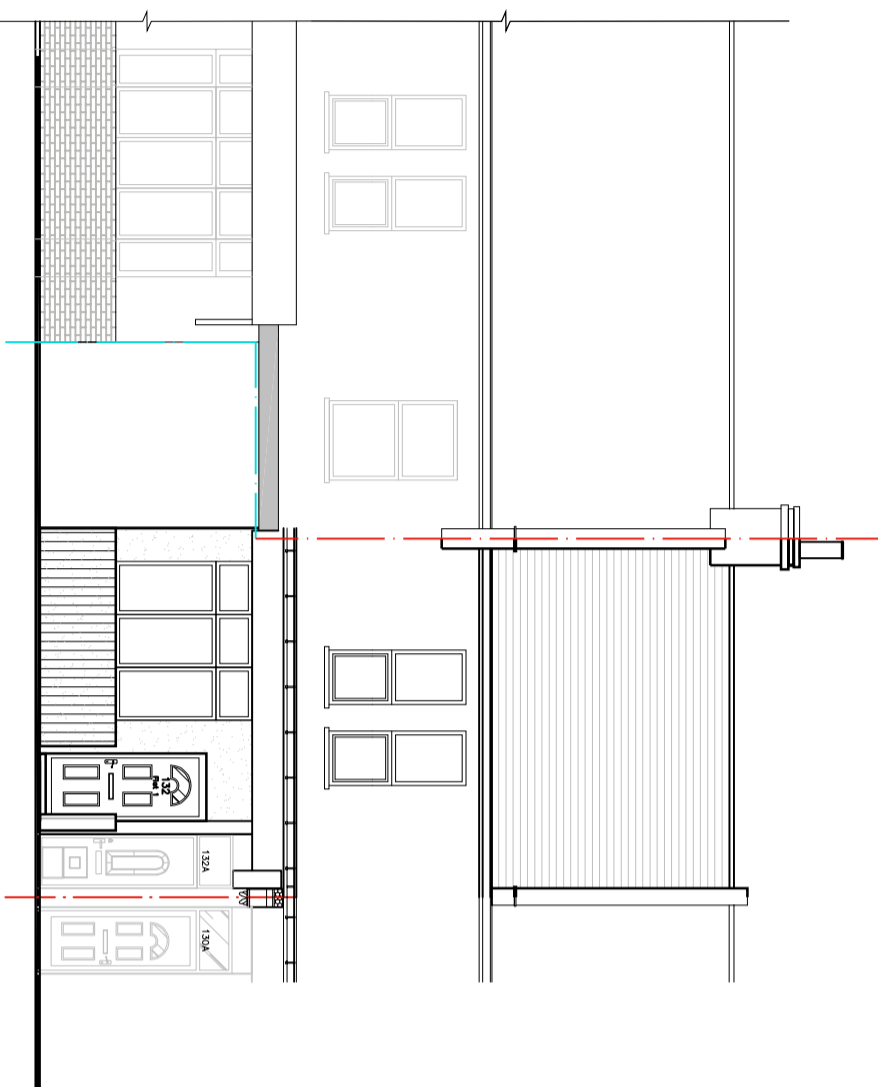

Front elevation as proposed
Scale 1:100 @A3

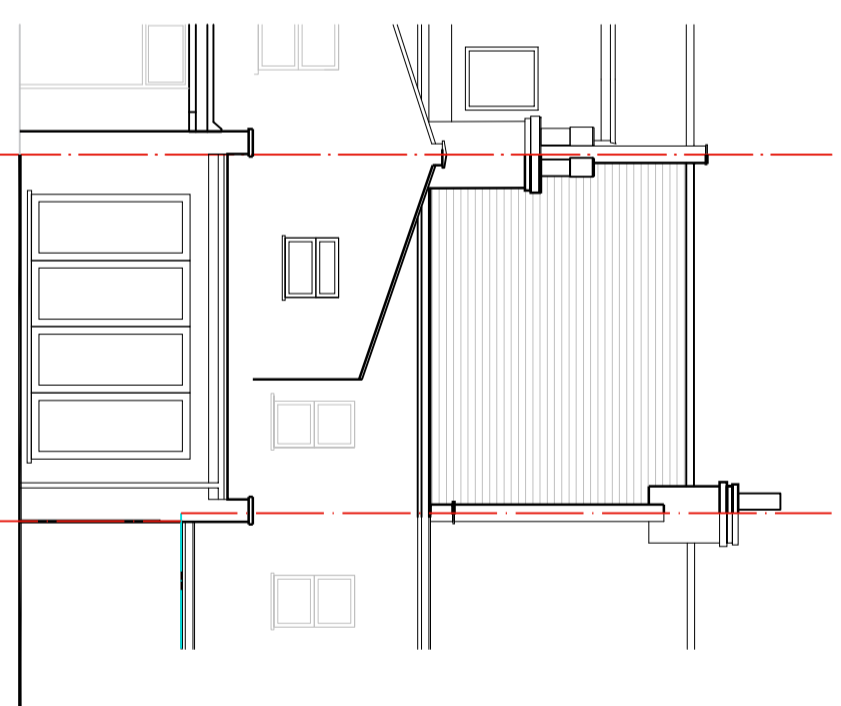

Rear elevation as proposed
Scale 1:100 @A3

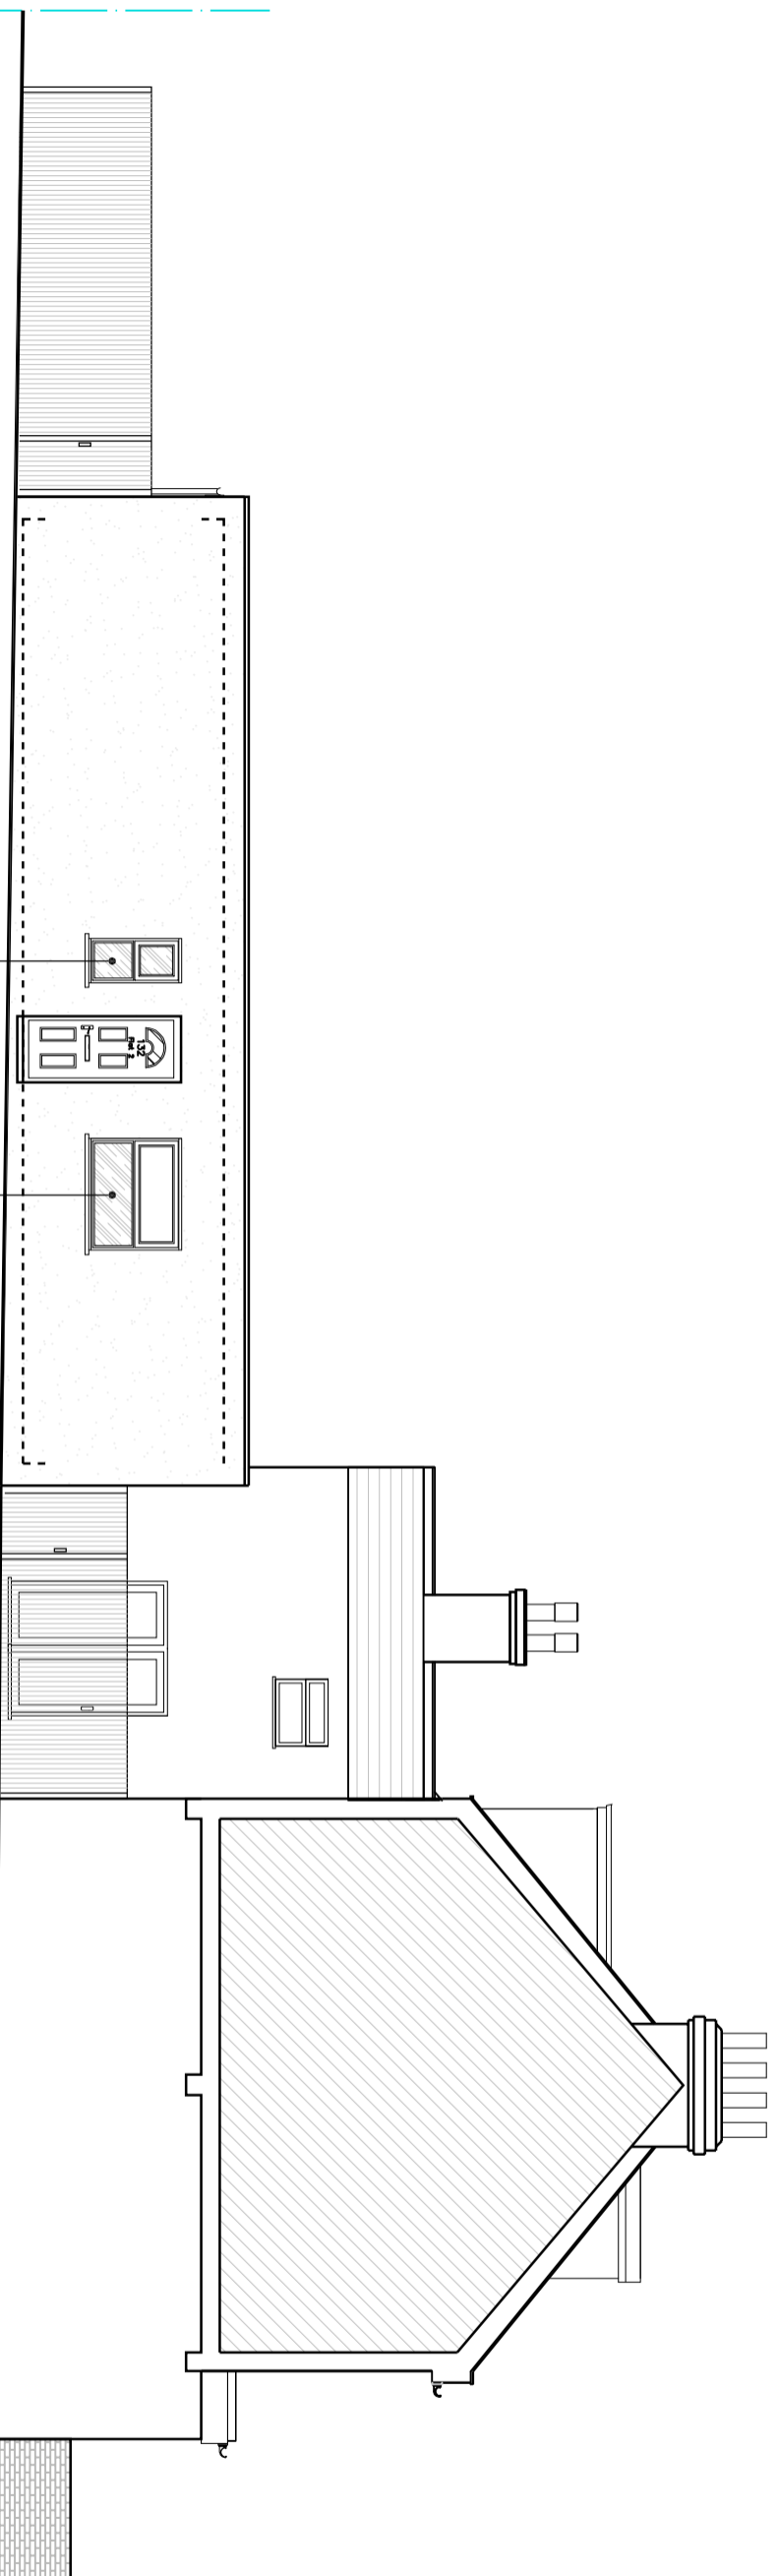

Side (LHS) elevation as proposed
Scale 1:100 @A3

REV	DESCRIPTION	DATE
06.05.2022	Issued for planning	

JOB
**132 East Barnet Road
Barnet EN4 8RE**

CLIENT
Mr and Mrs Savides

DESCRIPTION

Elevations

As Proposed

DWG. No. **18092/112**

Scale 1:100

0 2m 4m

DATE August 2019

DWG. BY MF CHECKED BY NS

Archi-Tone Ltd
Chartered Architects

130 East Barnet Road
New Barnet
Herts EN4 8RE
tel : 0208 447 0088
fax : 0208 441 7114
archi@toneid@gmail.com