



Copyright: All rights reserved
 ©Archi-Tone Ltd
 RIBA no.4783458 & ARB no.056654C
 The drawing must not be reproduced
 without permission.
 The contractor is responsible for checking
 dimensions on the site.

KEY:	
	EXISTING WALLS
	PROPOSED WALLS
	SITE BOUNDARY
	BOUNDARY OF LAND THAT BELONGS TO no.132

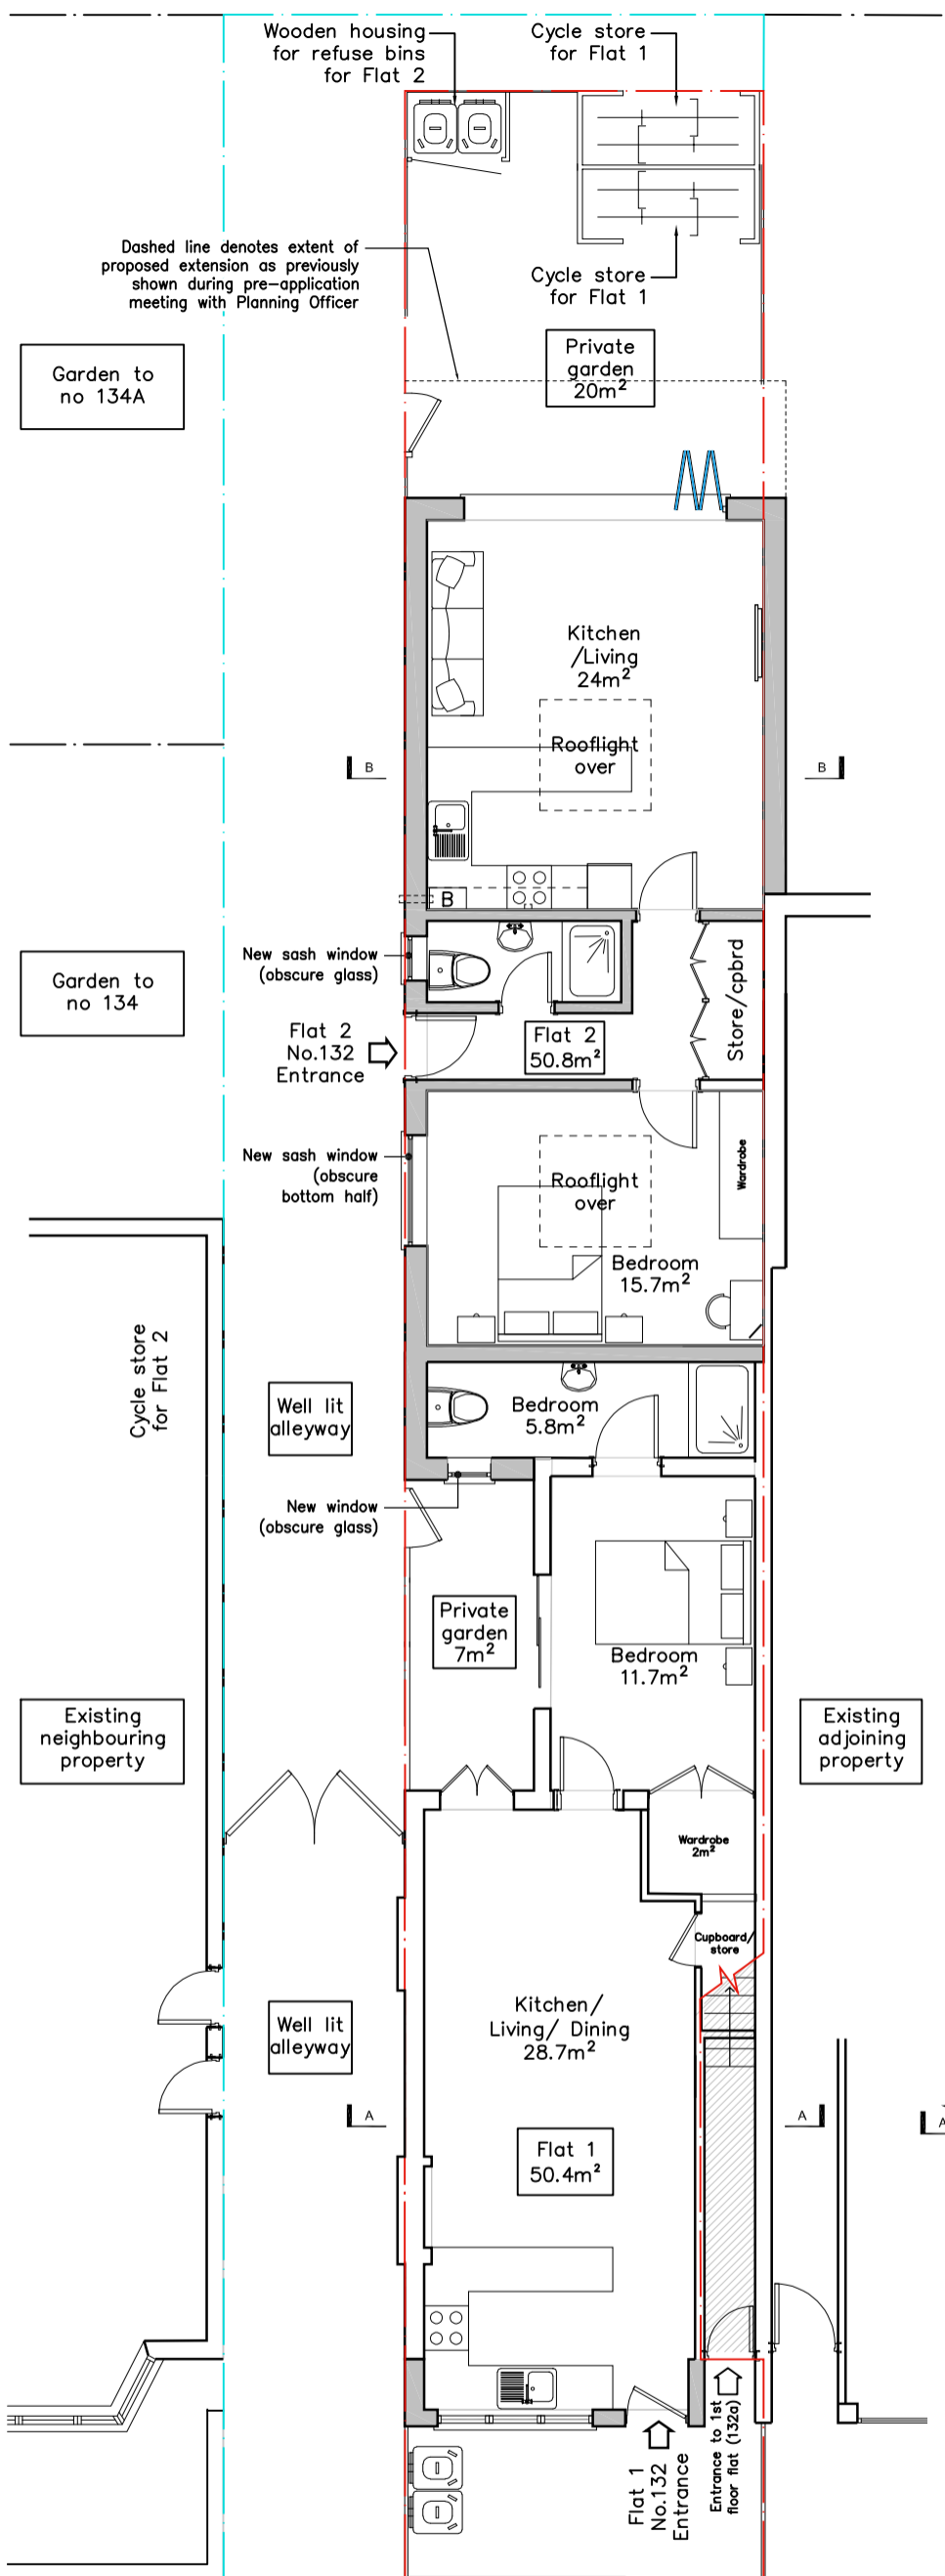

Ground floor plan as proposed
 Scale 1:100 @A3

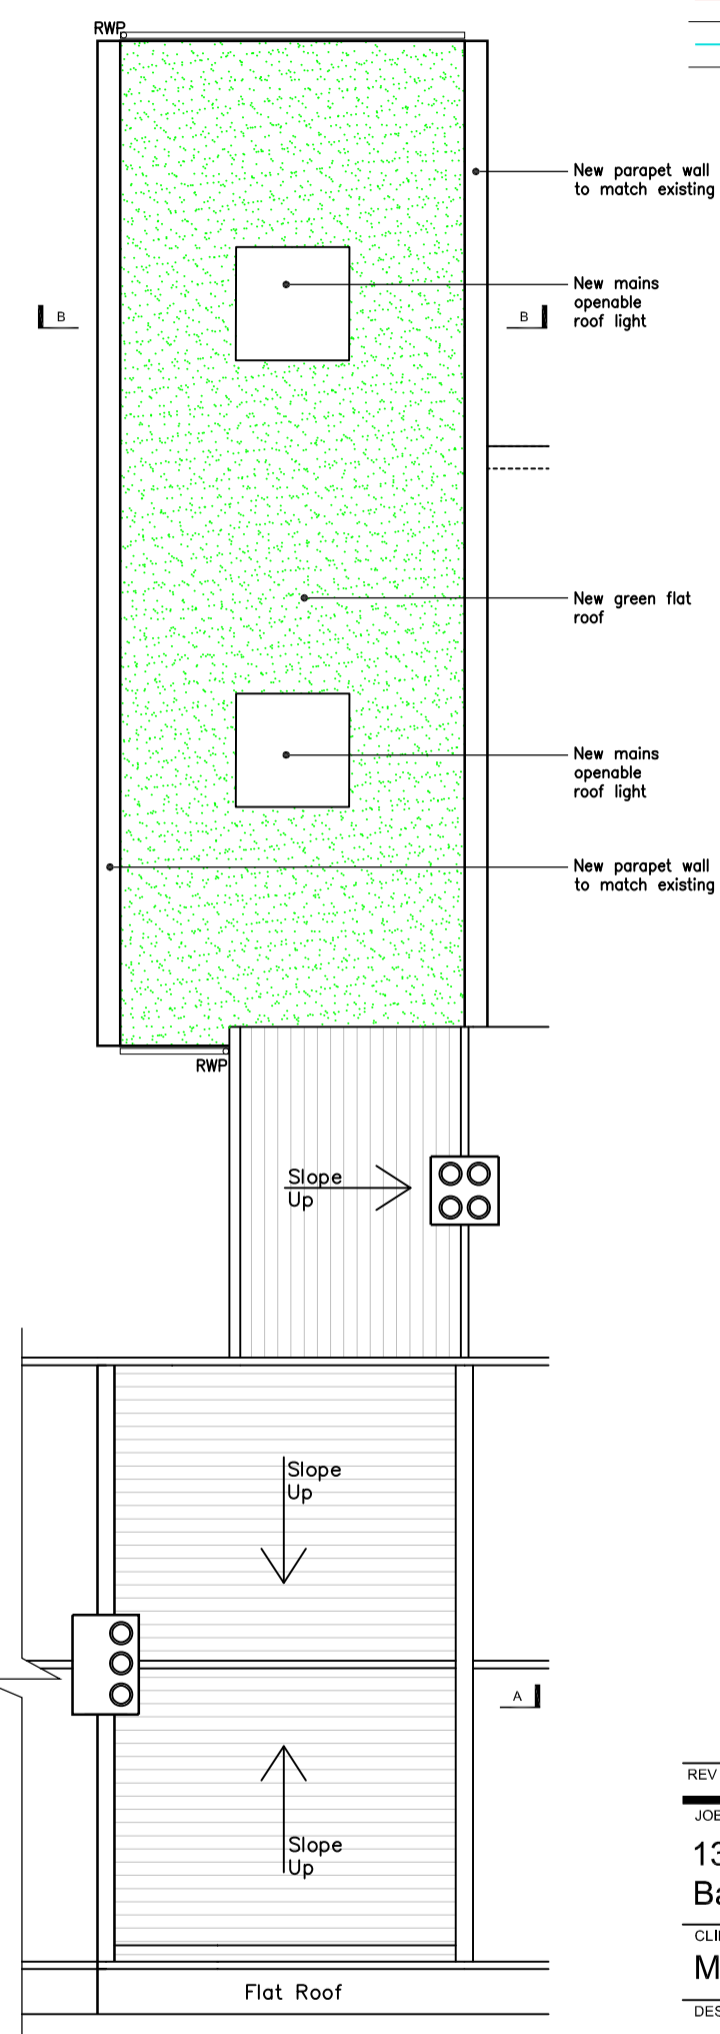


Roof plan as proposed
 Scale 1:100 @A3

REV	DESCRIPTION	DATE
06.05.2022	Issued for planning	

JOB
132 East Barnet Road
Barnet EN4 8RE
 CLIENT
Mr and Mrs Savvides
 DESCRIPTION
Floor and Roof Plans
 As Proposed

DWG. No.	18092/111	REV	-
----------	-----------	-----	---

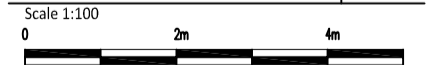

DATE	August 2019
DWG. BY	MF
CHECKED BY	NS

Archi-Tone Ltd
 Chartered Architects

130 East Barnet Road
 New Barnet
 Herts EN4 8RE
 tel : 0208 447 0088
 fax: 0208 441 7114
 architoneltd@gmail.com

