



Copyright: All rights reserved  
 ©Archi-Tone Ltd  
 RIBA no.4783458 & ARB no.056654C  
 The drawing must not be reproduced  
 without permission.  
 The contractor is responsible for checking  
 dimensions on the site.

KEY:	
	EXISTING WALLS
	AS PROPOSED EXTERNAL WALLS
	AS PROPOSED WALLS
	SITE BOUNDARY
	BOUNDARY OF LAND THAT BELONGS TO no.132

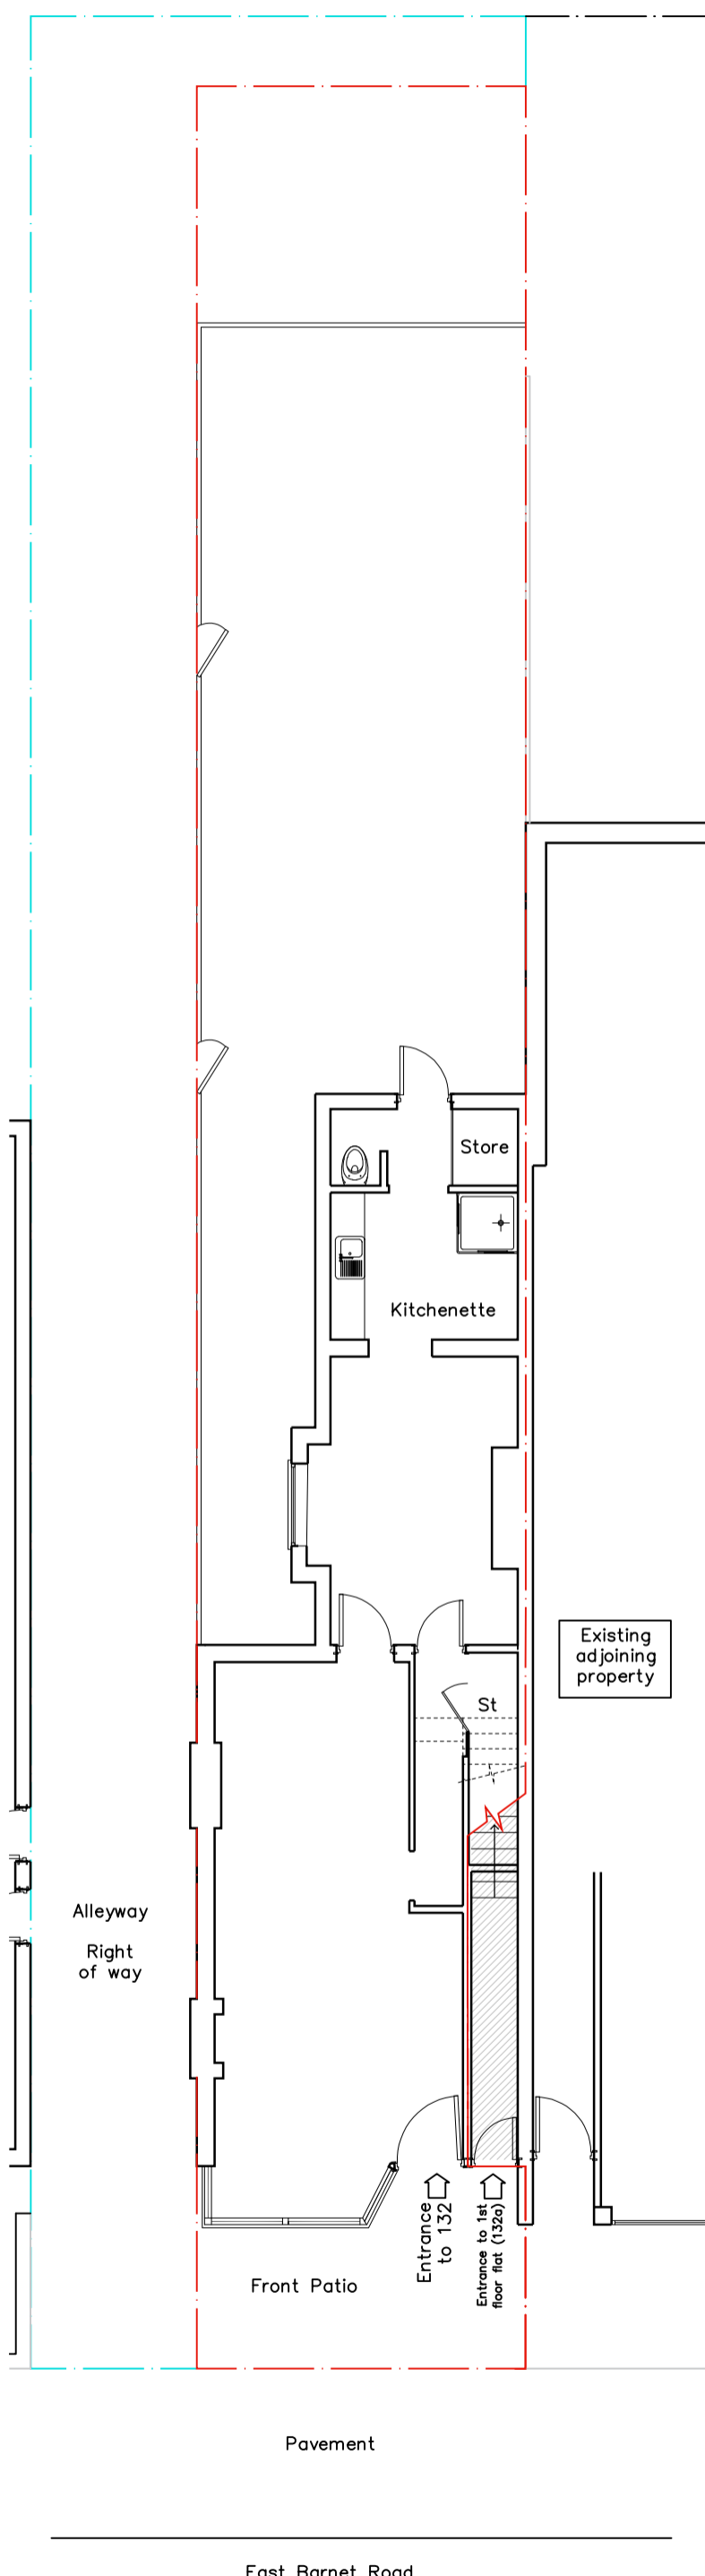

**Ground floor plan as existing**  
 Scale 1:100 @A3

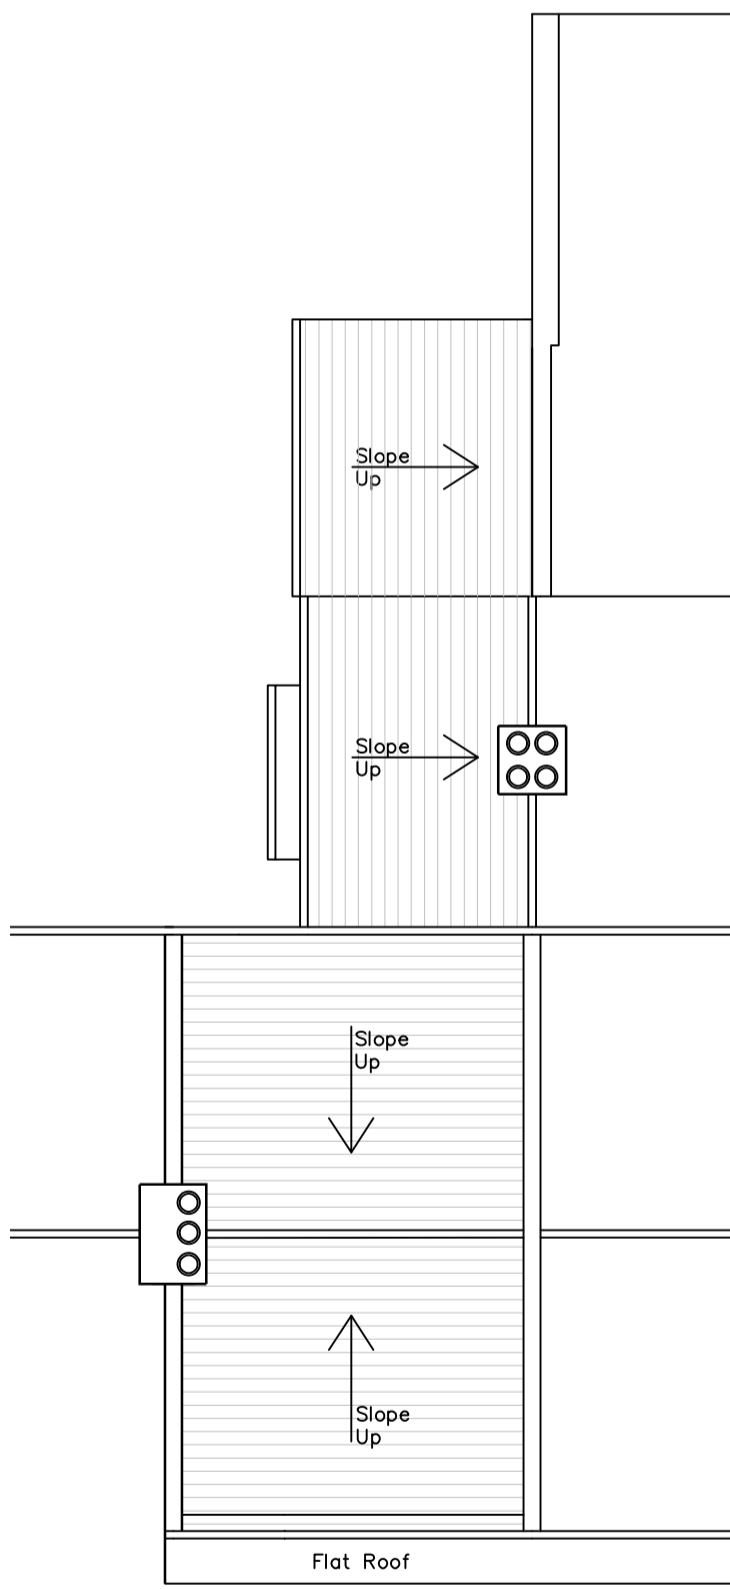


**Roof plan as existing**  
 Scale 1:100 @A3

REV	DESCRIPTION	DATE
	Issued for planning	06.05.2022

JOB  
**132 East Barnet Road**  
**Barnet EN4 8RE**  
 CLIENT  
**Mr and Mrs Savvides**

DESCRIPTION  
**Floor and Roof Plans**  
 As Existing

DWG. No.	<b>18092/01</b>	REV
----------	-----------------	-----

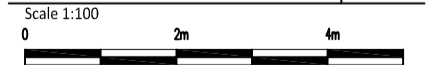

DATE	August 2019
DWG. BY	MF
CHECKED BY	NS

**Archi-Tone Ltd**  
 Chartered Architects

130 East Barnet Road  
 New Barnet  
 Herts EN4 8RE  
 tel : 0208 447 0088  
 fax: 0208 441 7114  
 architone ltd@gmail.com

