




GROUND FLOOR PLAN

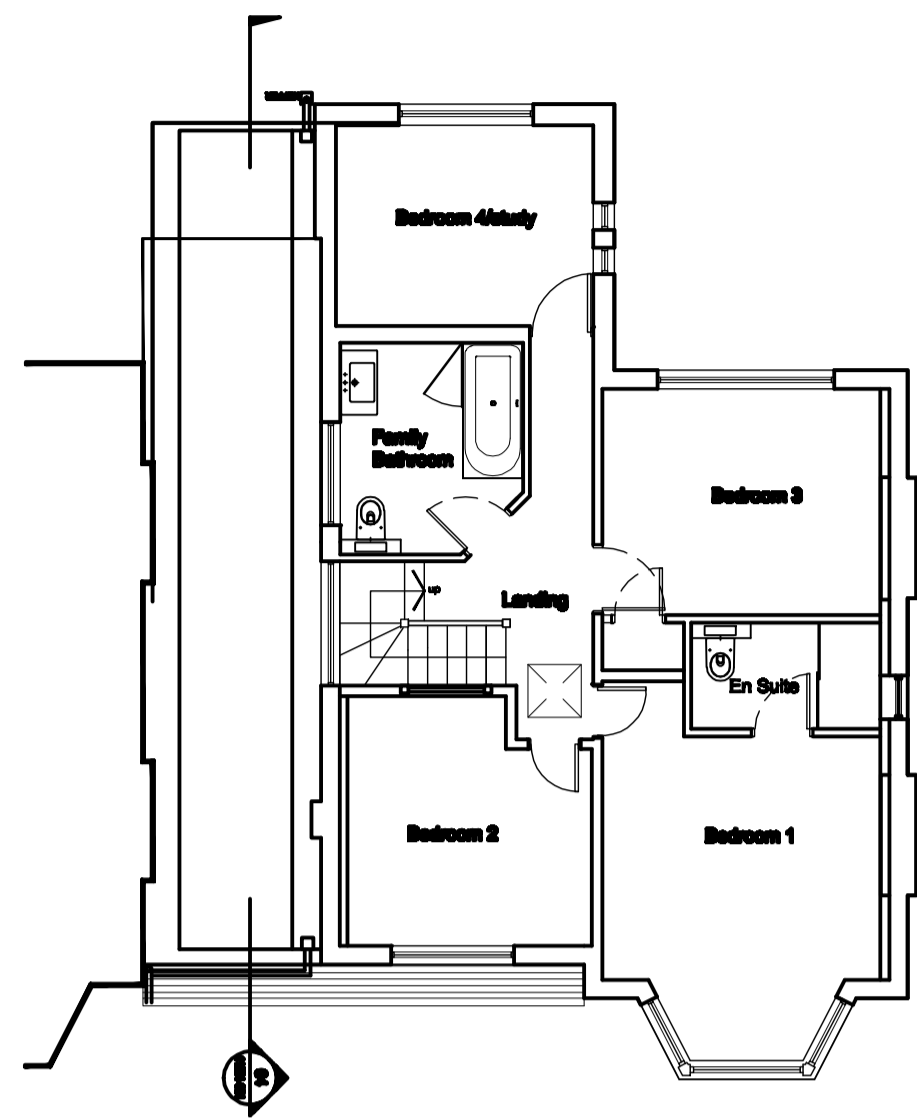

1ST FLOOR PLAN

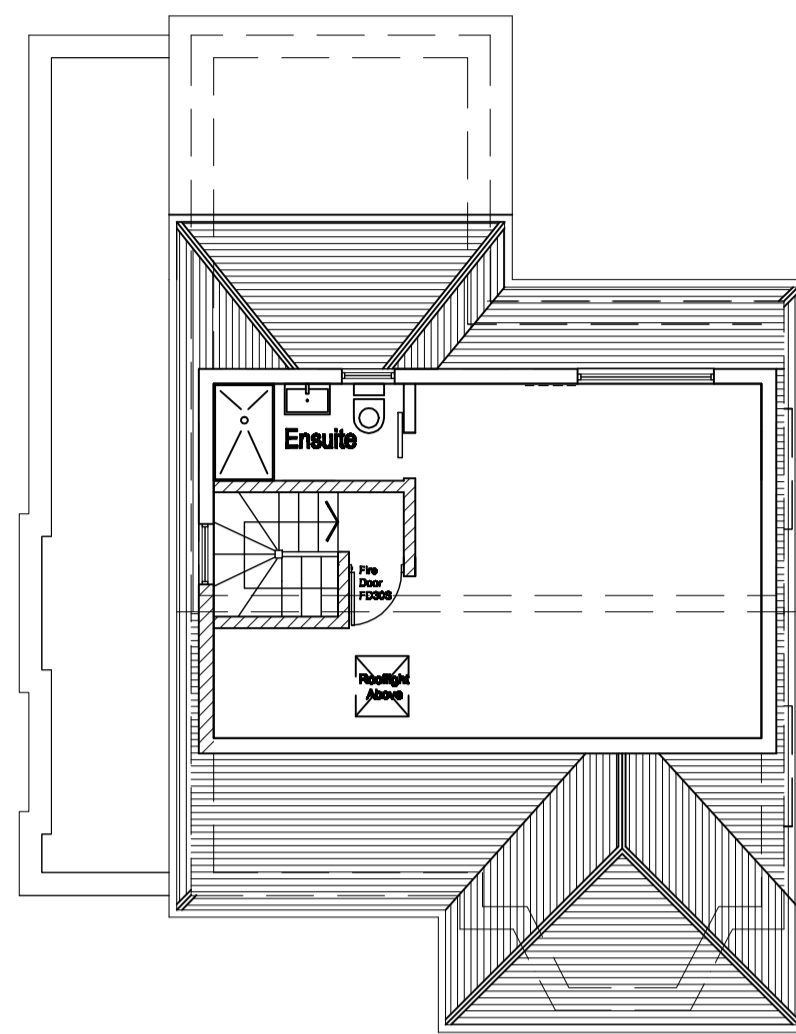

2ND FLOOR PLAN

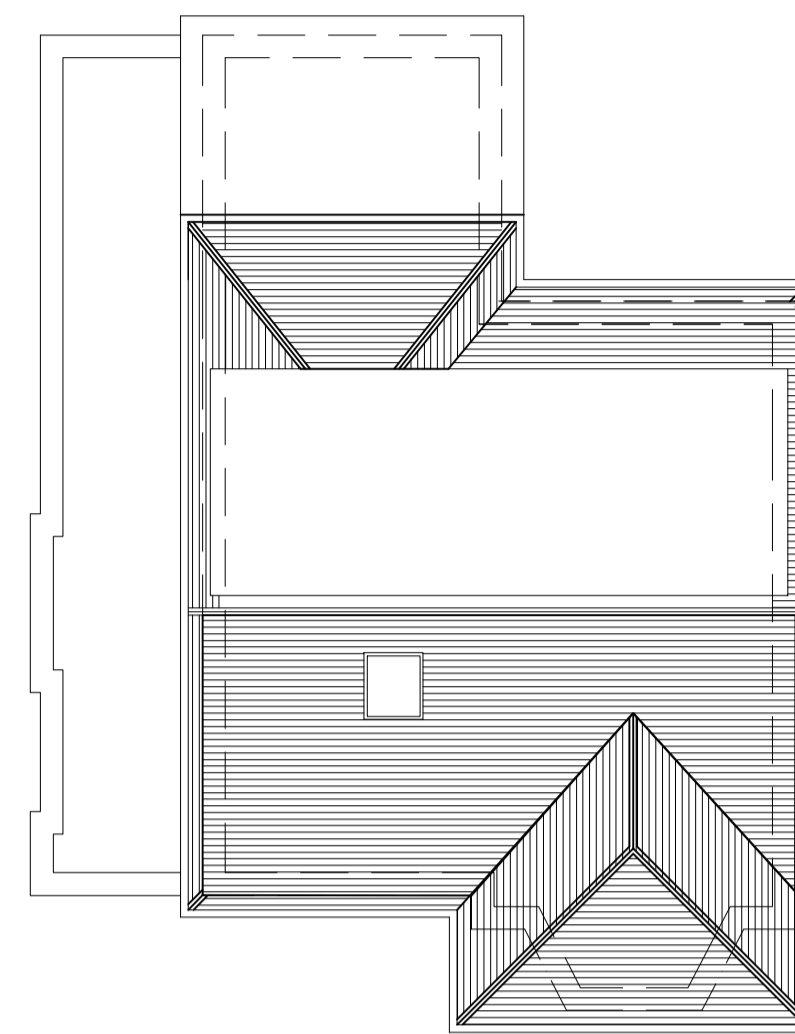


ROOF PLAN




REAR ELEVATION



FRONT ELEVATION

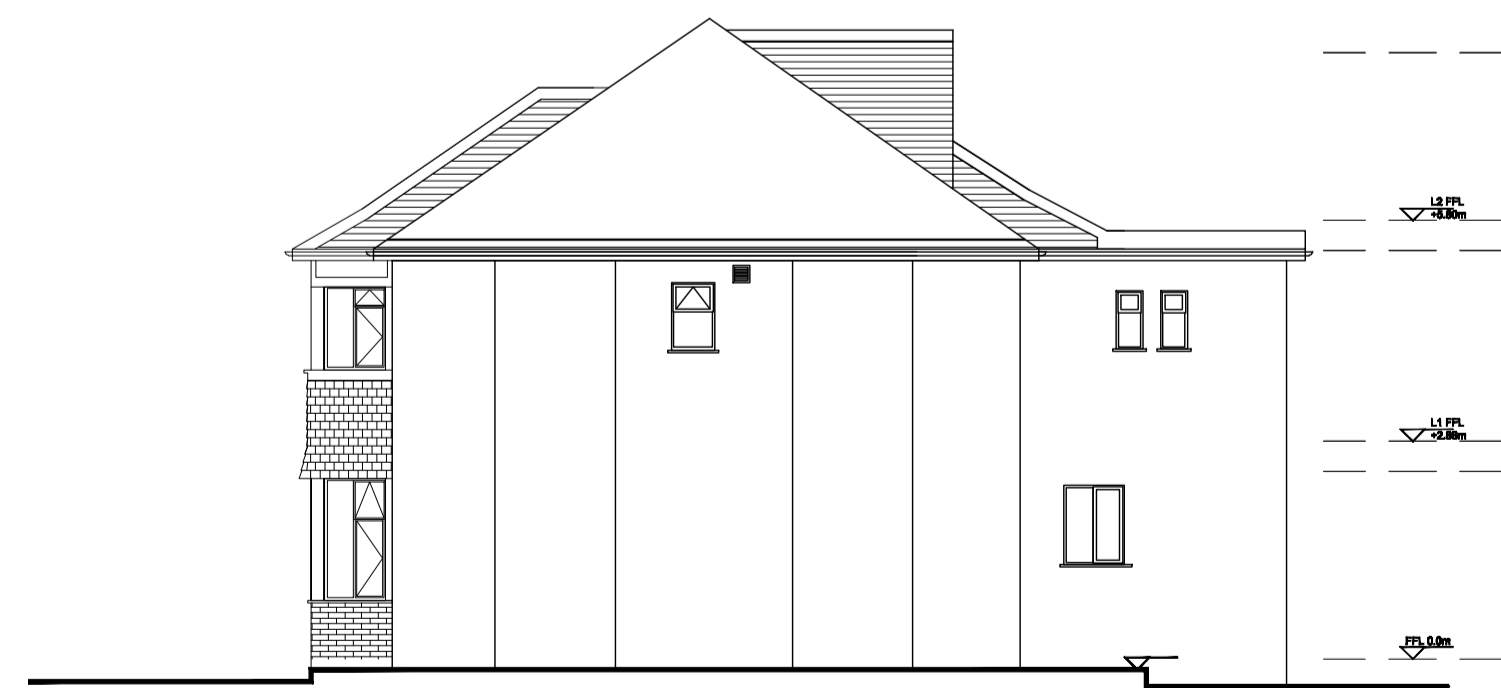



SIDE/ SOUTH ELEVATION

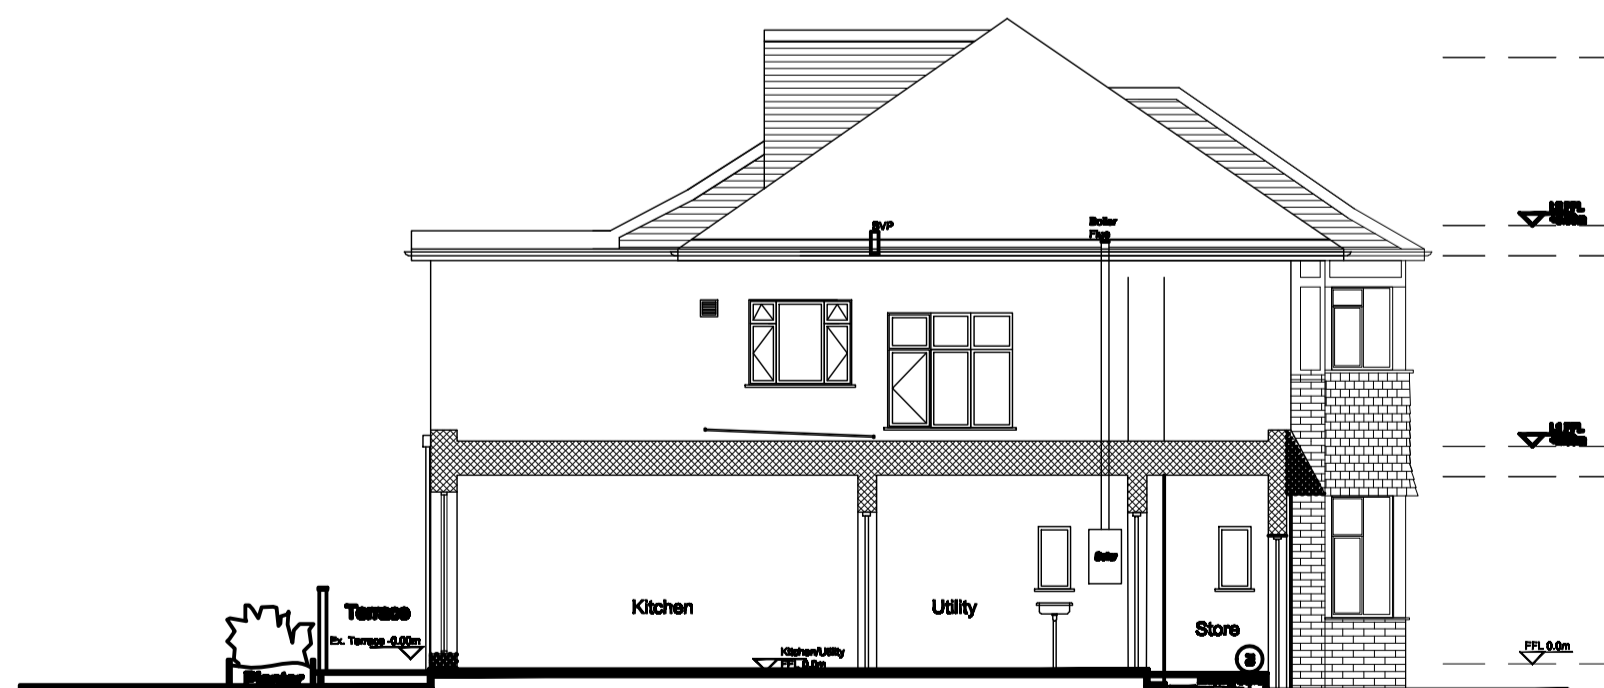

SIDE/NORTH ELEVATION

General Notes:
Report all errors, omissions, discrepancies, and omissions on this drawing to the client immediately. Verify all dimensions on site before commencing any work on site or preparing any shop drawings. All materials, components and workmanship are to comply with the relevant British Standards, Codes of Practice and appropriate manufacturers' recommendations that from time to time shall apply. This drawing and design remains the property of Changing Spaces and may not be reproduced in any way without prior consent.

NOTES

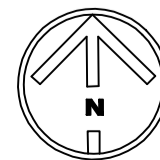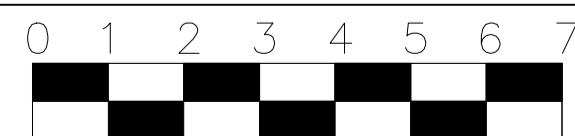

Rev	Date	Initials	REVISION

PROJECT
34 HILCREST AVENUE
EDGWARE, MIDDLESEX
HA8 8PA

CLIENT
MR AND MRS BAKER

ZONE A	DISCIPLINE ARCHITECTURE	STATUS PD
LEVEL	DRAWING NUMBER A-HA22-PR-01	REVISION -
DRAWING TITLE PROPOSED PLANS AND ELEVATIONS		
SCALE 1:100	DATE MAY 2022	DRAWN SKF

A1 SHEET

34 Hilcrest Avenue
Edgware Middlesex HA8 8PA