




PROPOSED
GROUND FLOOR PLAN

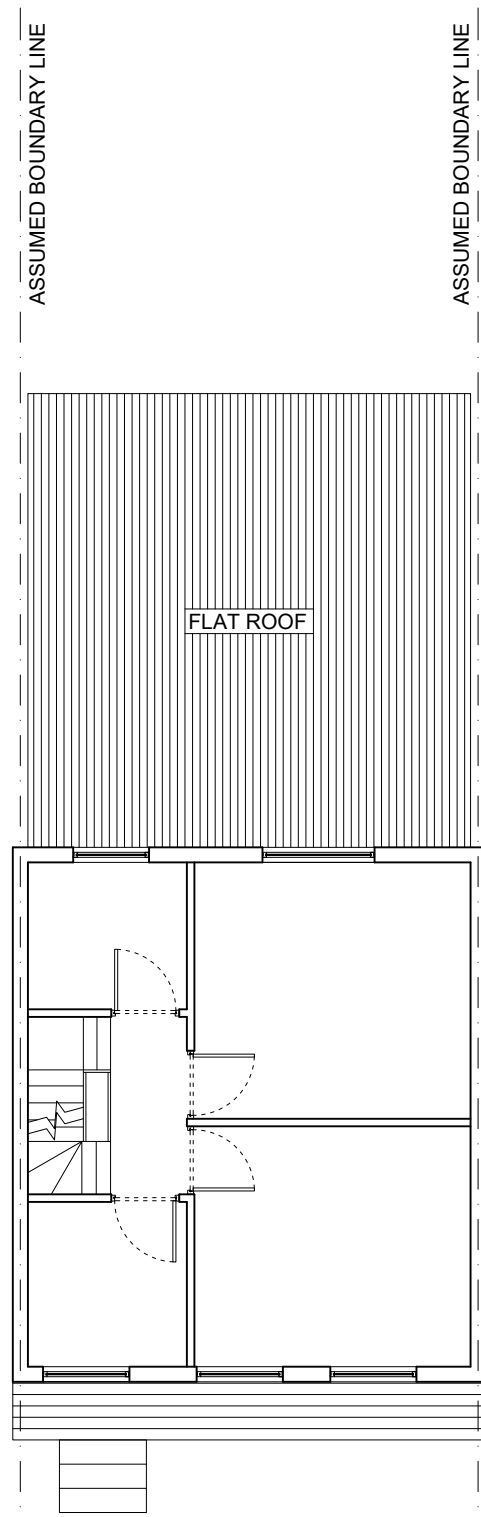

PROPOSED
FIRST FLOOR PLAN

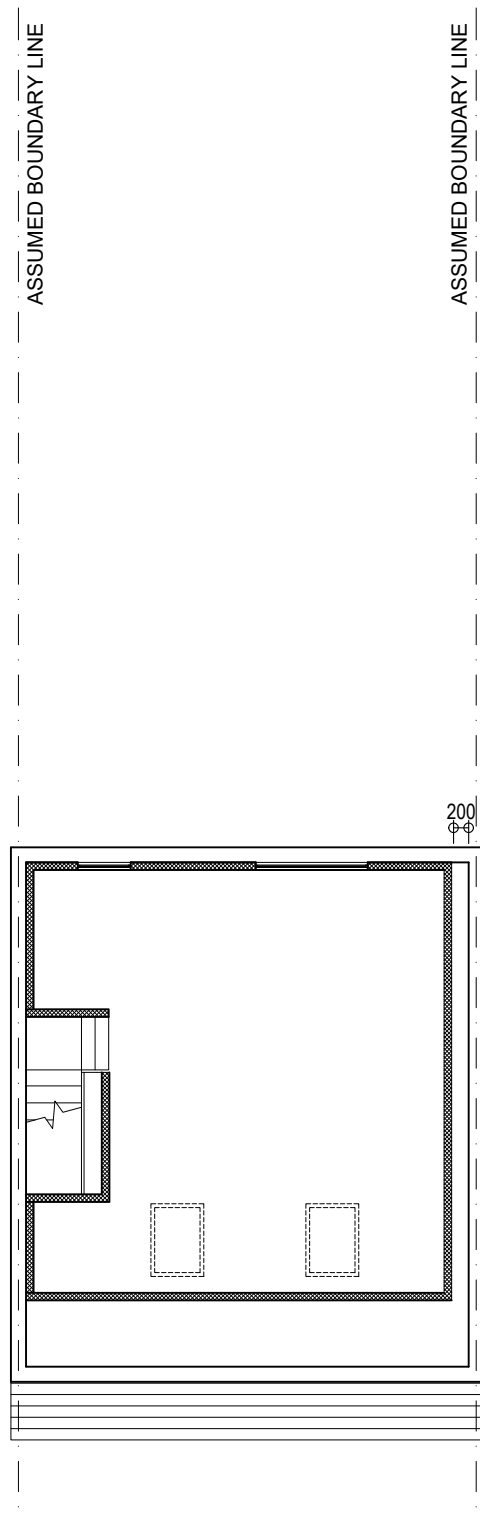

PROPOSED
LOFT PLAN

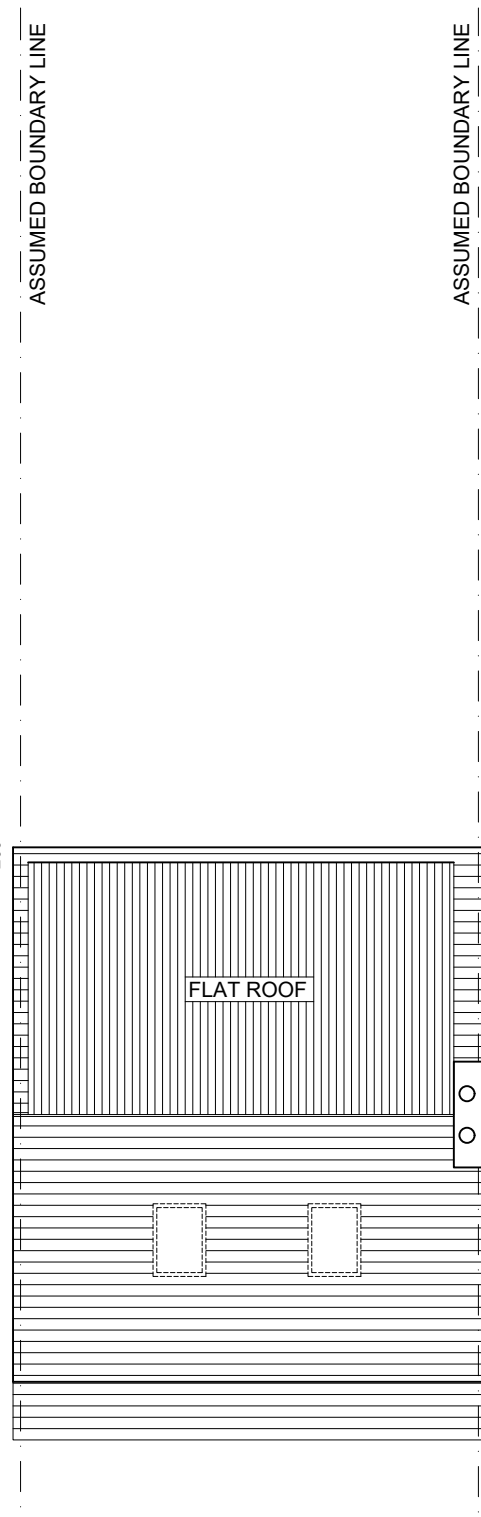

PROPOSED
ROOF PLAN

METERS
@ 1:100



THE AGENT WILL NOT BE RESPONSIBLE FOR THE CONTRACT AFTER HAVING OBTAINED PLANNING PERMISSION AND/ OR BUILDING REGULATION APPROVALS AND THAT THERE CAN BE NO GUARANTEE THAT PLANNING PERMISSION OR BUILDING REGULATION WILL BE OBTAINED. ANY WORKS WHICH ARE STARTED BEFORE APPROVALS WILL BE AT OWNERS RISK. NO RESPONSIBILITY WILL BE TAKEN FOR WORKS WHICH ARE UNFORESEEN AND FOR ANY SUBSEQUENT ALTERATIONS MADE WHICH ARE BEYOND THE CONTROL OF THE AGENT.

GENERAL NOTES

1. DIMENSIONS

All dimensions to be checked on site. Contractor to check site thoroughly & report any discrepancies.

**PROPOSED
Floor Plans**

254 Roman Road
East Ham
E6 3SQ
London

PAGE SIZE : A3
SCALE : 1:100
DATE : 09/05/2022
DRAWN BY : SK

Dwg. No:
254-RR-02