


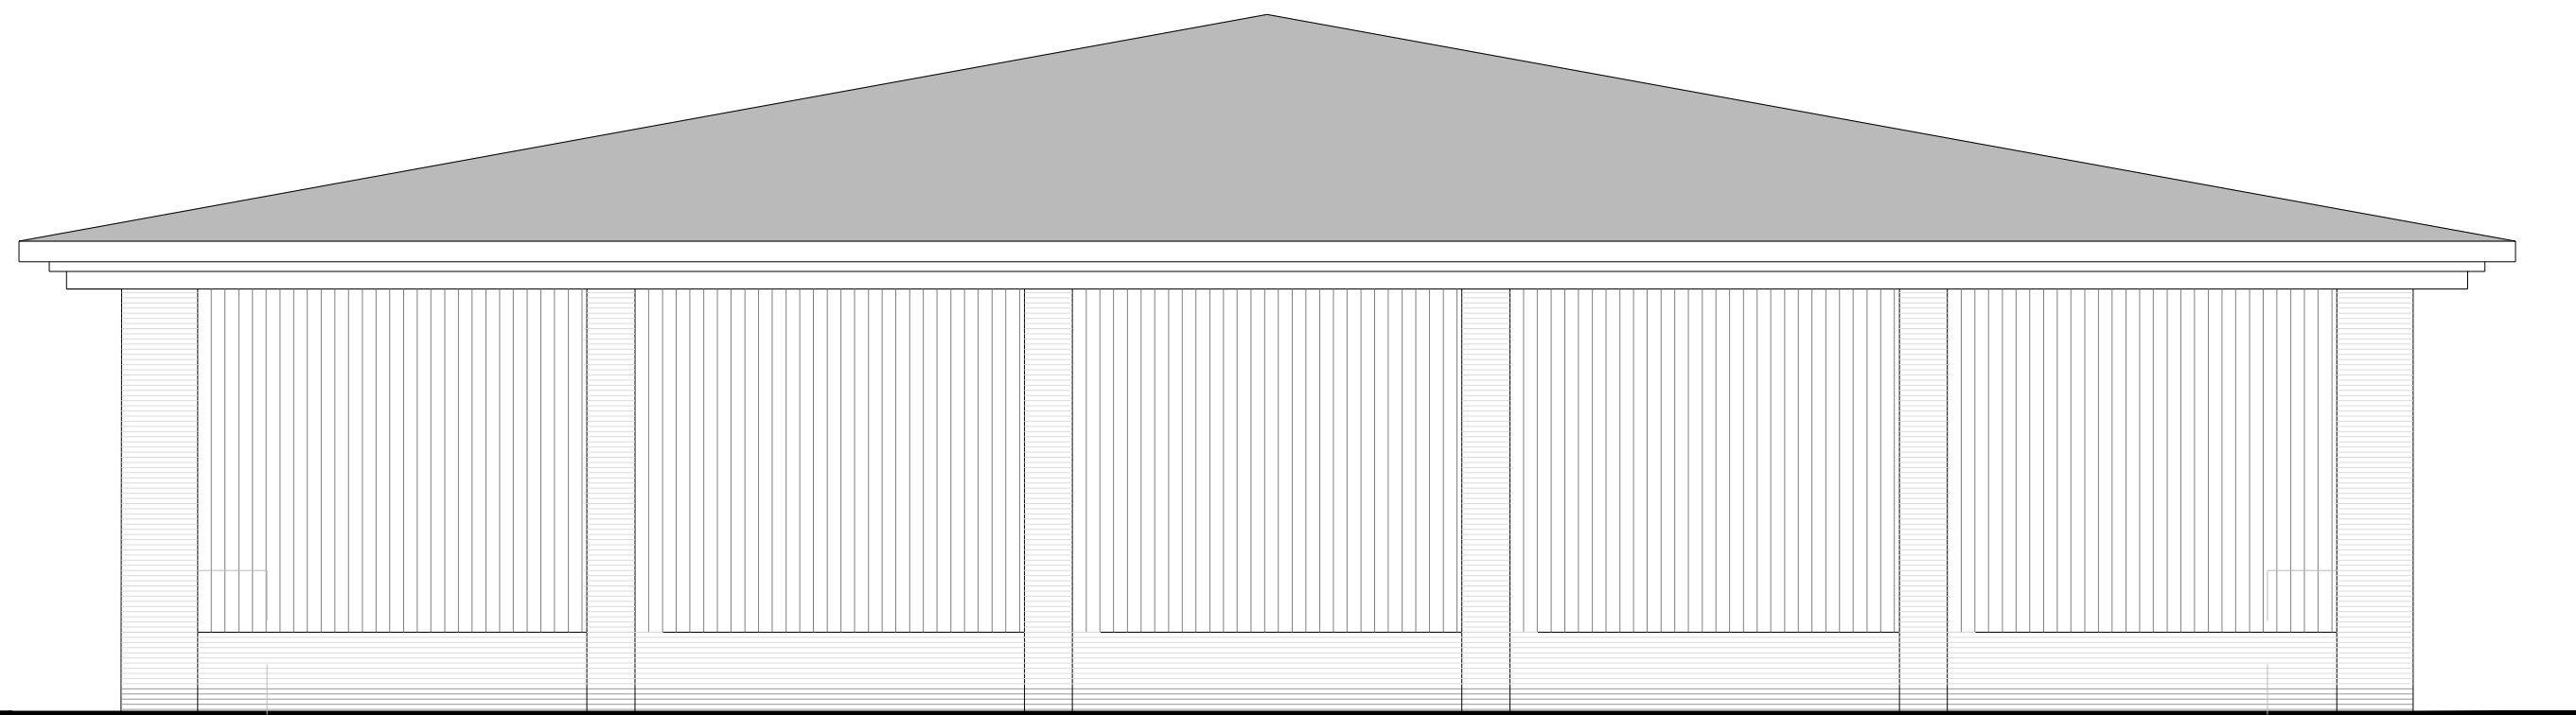


SOUTH EAST ELEVATION 1:100




SOUTH WEST ELEVATION 1:100




NORTH EAST ELEVATION 1:100

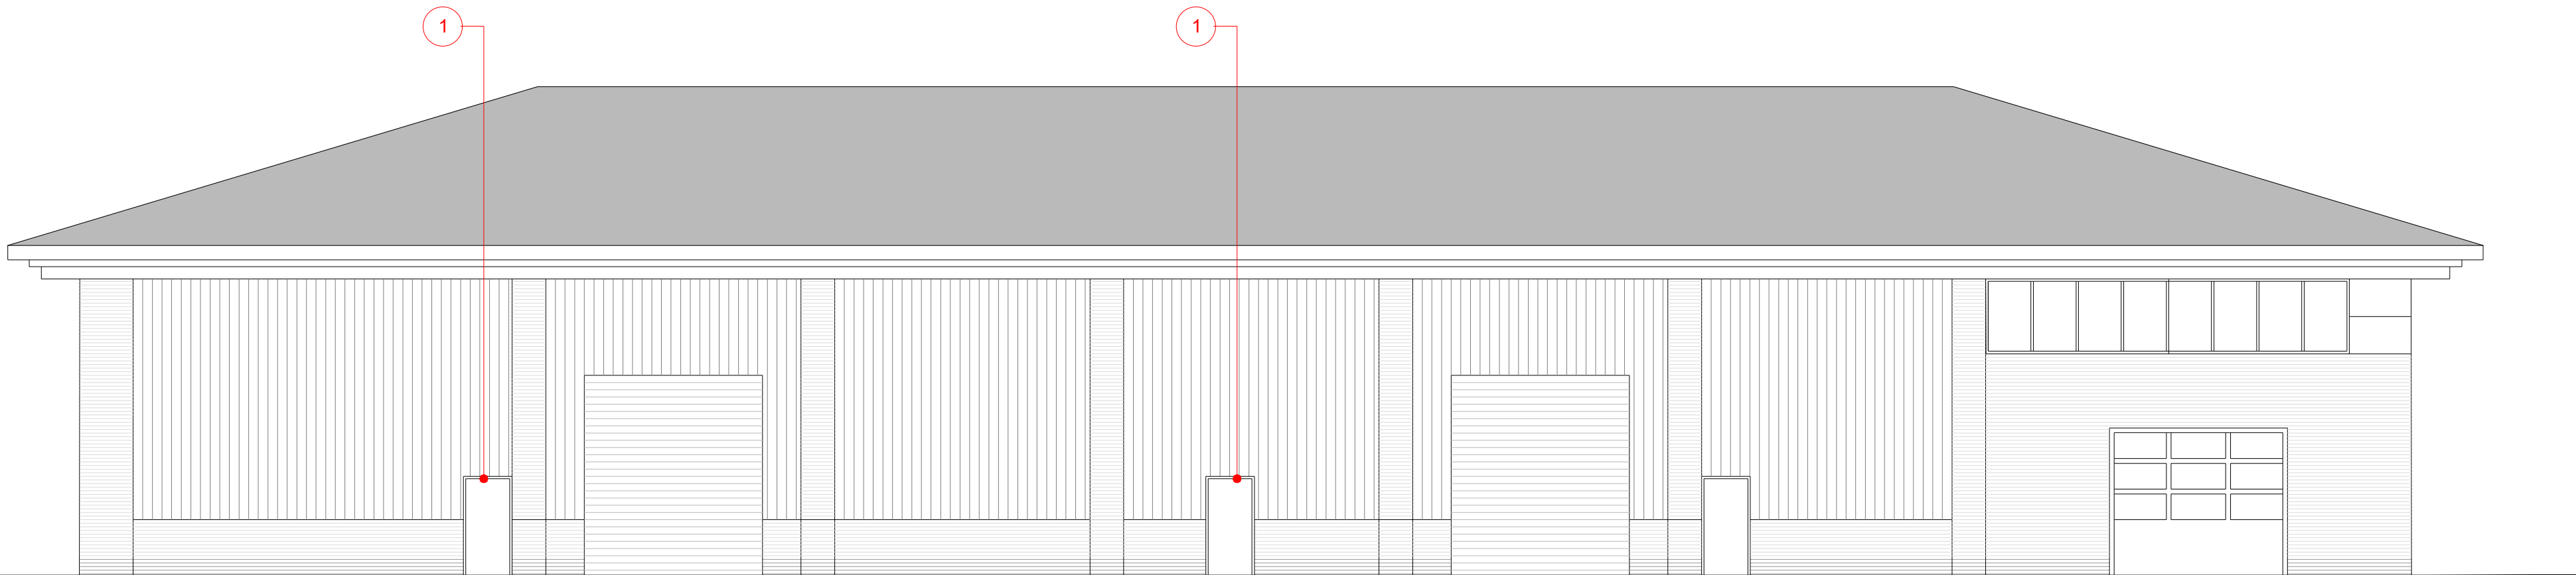

NORTH WEST ELEVATION 1:100

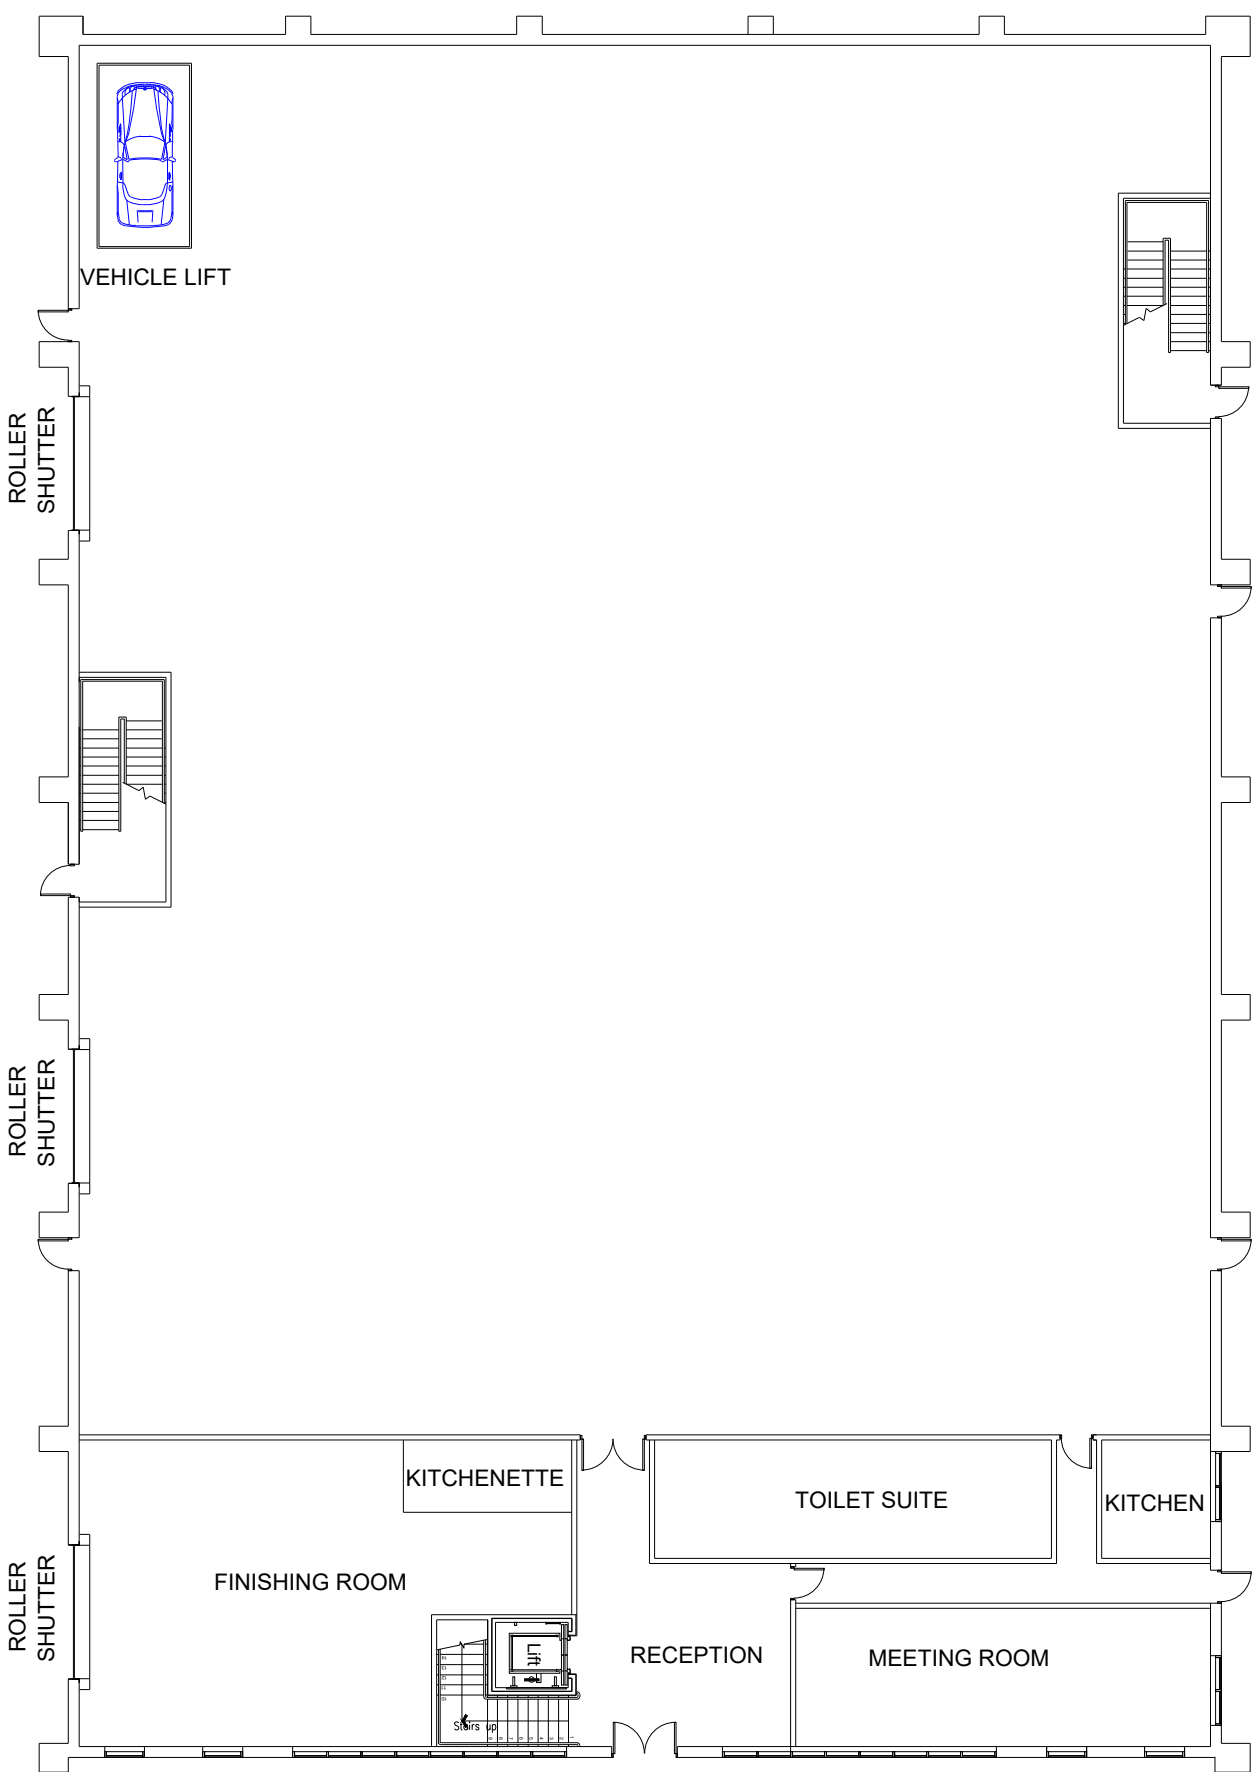


GROUND FLOOR PLAN 1:200

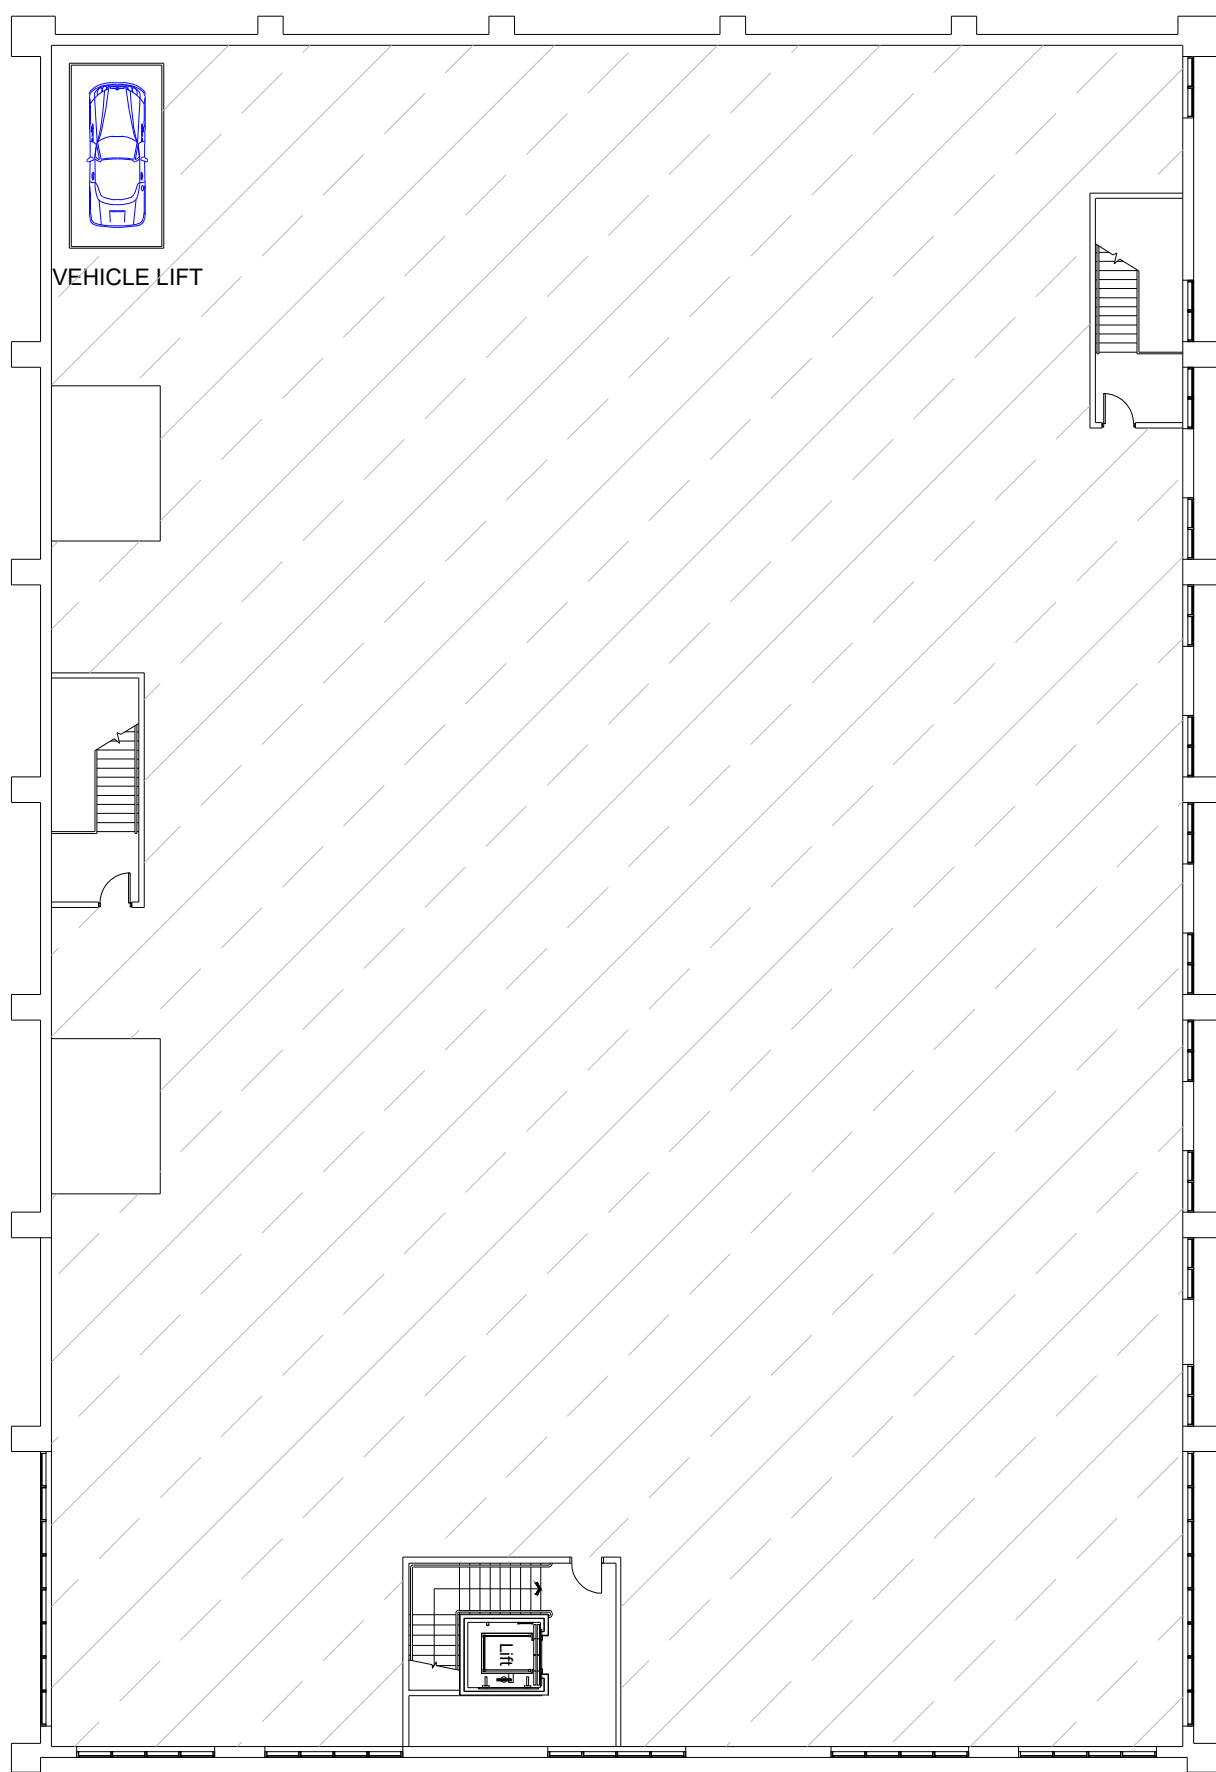

FIRST FLOOR MEZZANINE PLAN 1:200

KEY
1: NEW FIRE EXIT DOOR

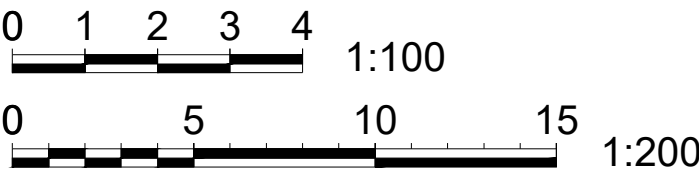

Notes:
Approval/Particulars on the information shown should be obtained prior to being used as a basis for any contract.
Drawing based on Ordnance Survey data and is subject to a full line & level survey.
This drawing as been prepared subject to the following:
1. Planning Approval
2. Building Regulation Approval
3. Fire Officers Approval
4. Highways Approval
5. Enquiries on location of Statutory Utilities services & equipment.
Contractors to check dimensions and notify any discrepancies or errors to the company immediately.
Work to figured dimensions only. Do not scale.
© All Rights Reserved.

Rev	Date	Description	Drawn	Checked
PWA Architectural Consultants				
Client Meakin Logisticks (UK) Ltd				
Project Proposed Change Of Use 4 Welbeck Avenue FY4 4ES				
Title Proposed Plans & Elevations				
Drg No. 22448 - PA03				
Scale	varies@AI	Date	April 2022	Status
Drawn	LC	Checked		Planning