



Revision History

Rev	Description	Date	By
C	Basement floor step down/up removed, wooden floor changed to carpet, tiles as existing added to front door	22/02/22	RM
B	Space saving stair replaced with ladder and hatch, partition wall next to space saving stair removed	08/10/21	JR
A	Revisions to basement layout	22/09/21	KT

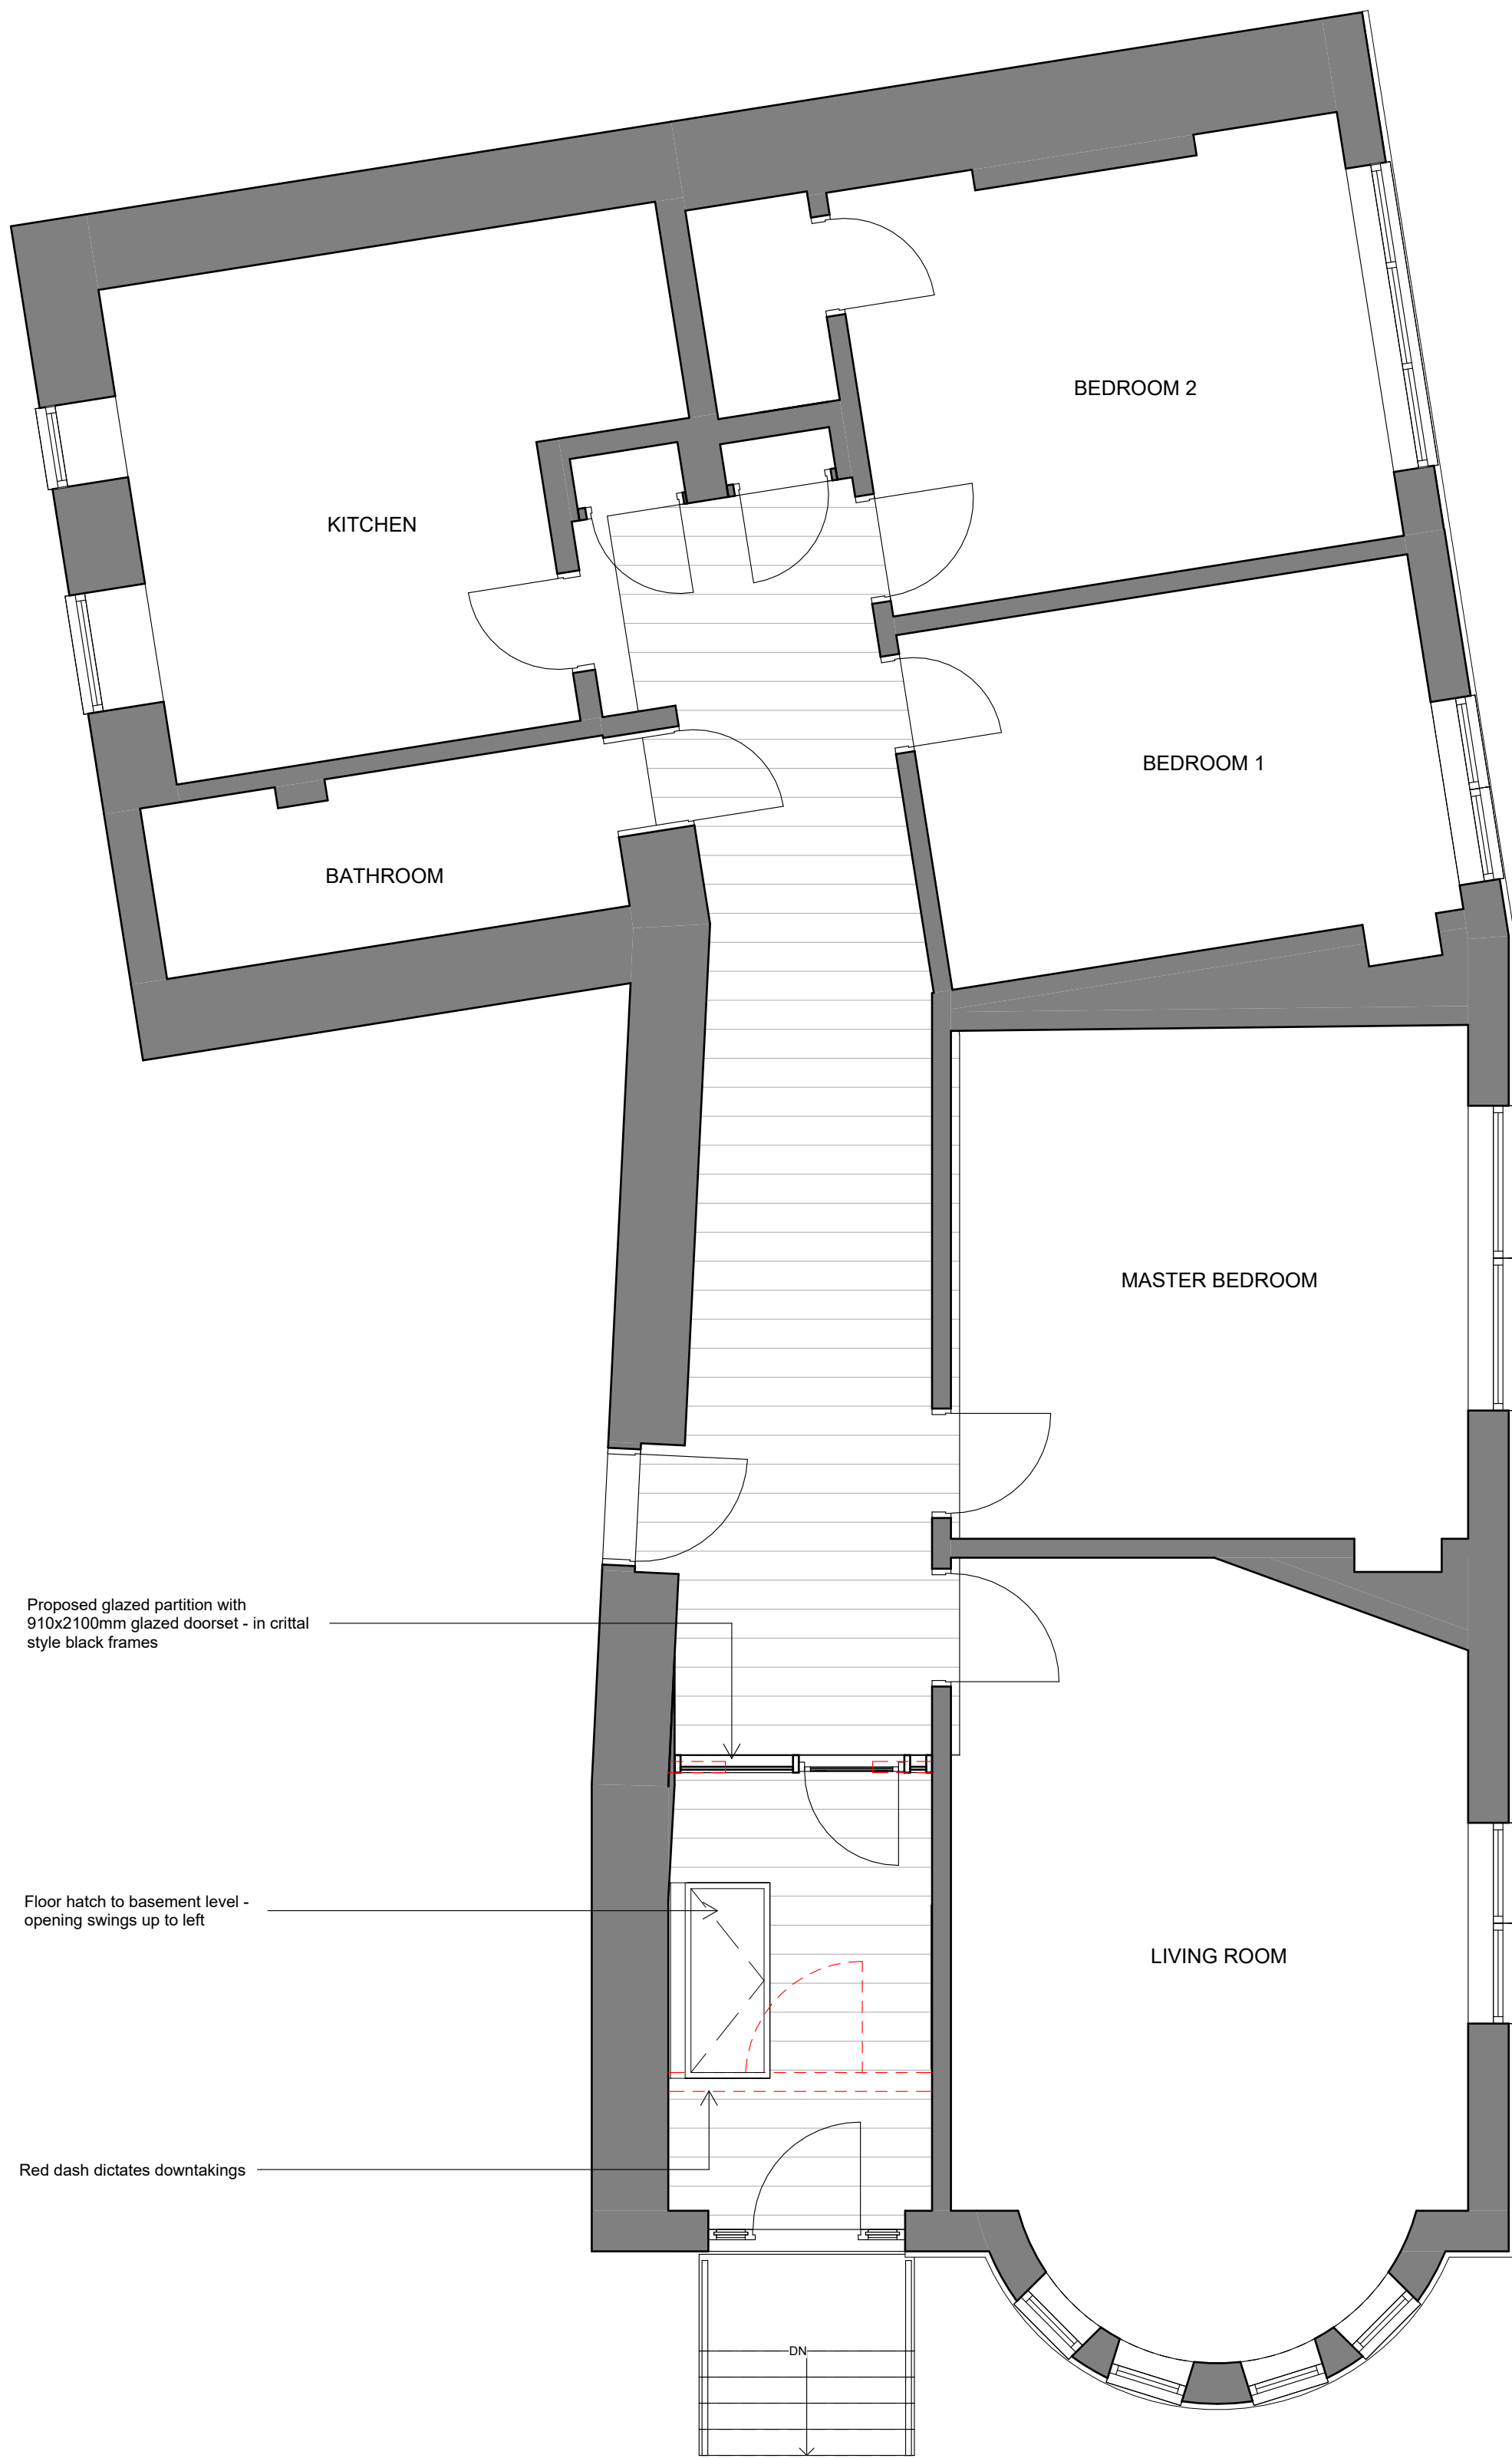

2 GROUND FLOOR PLAN - AS PROPOSED

1 : 50

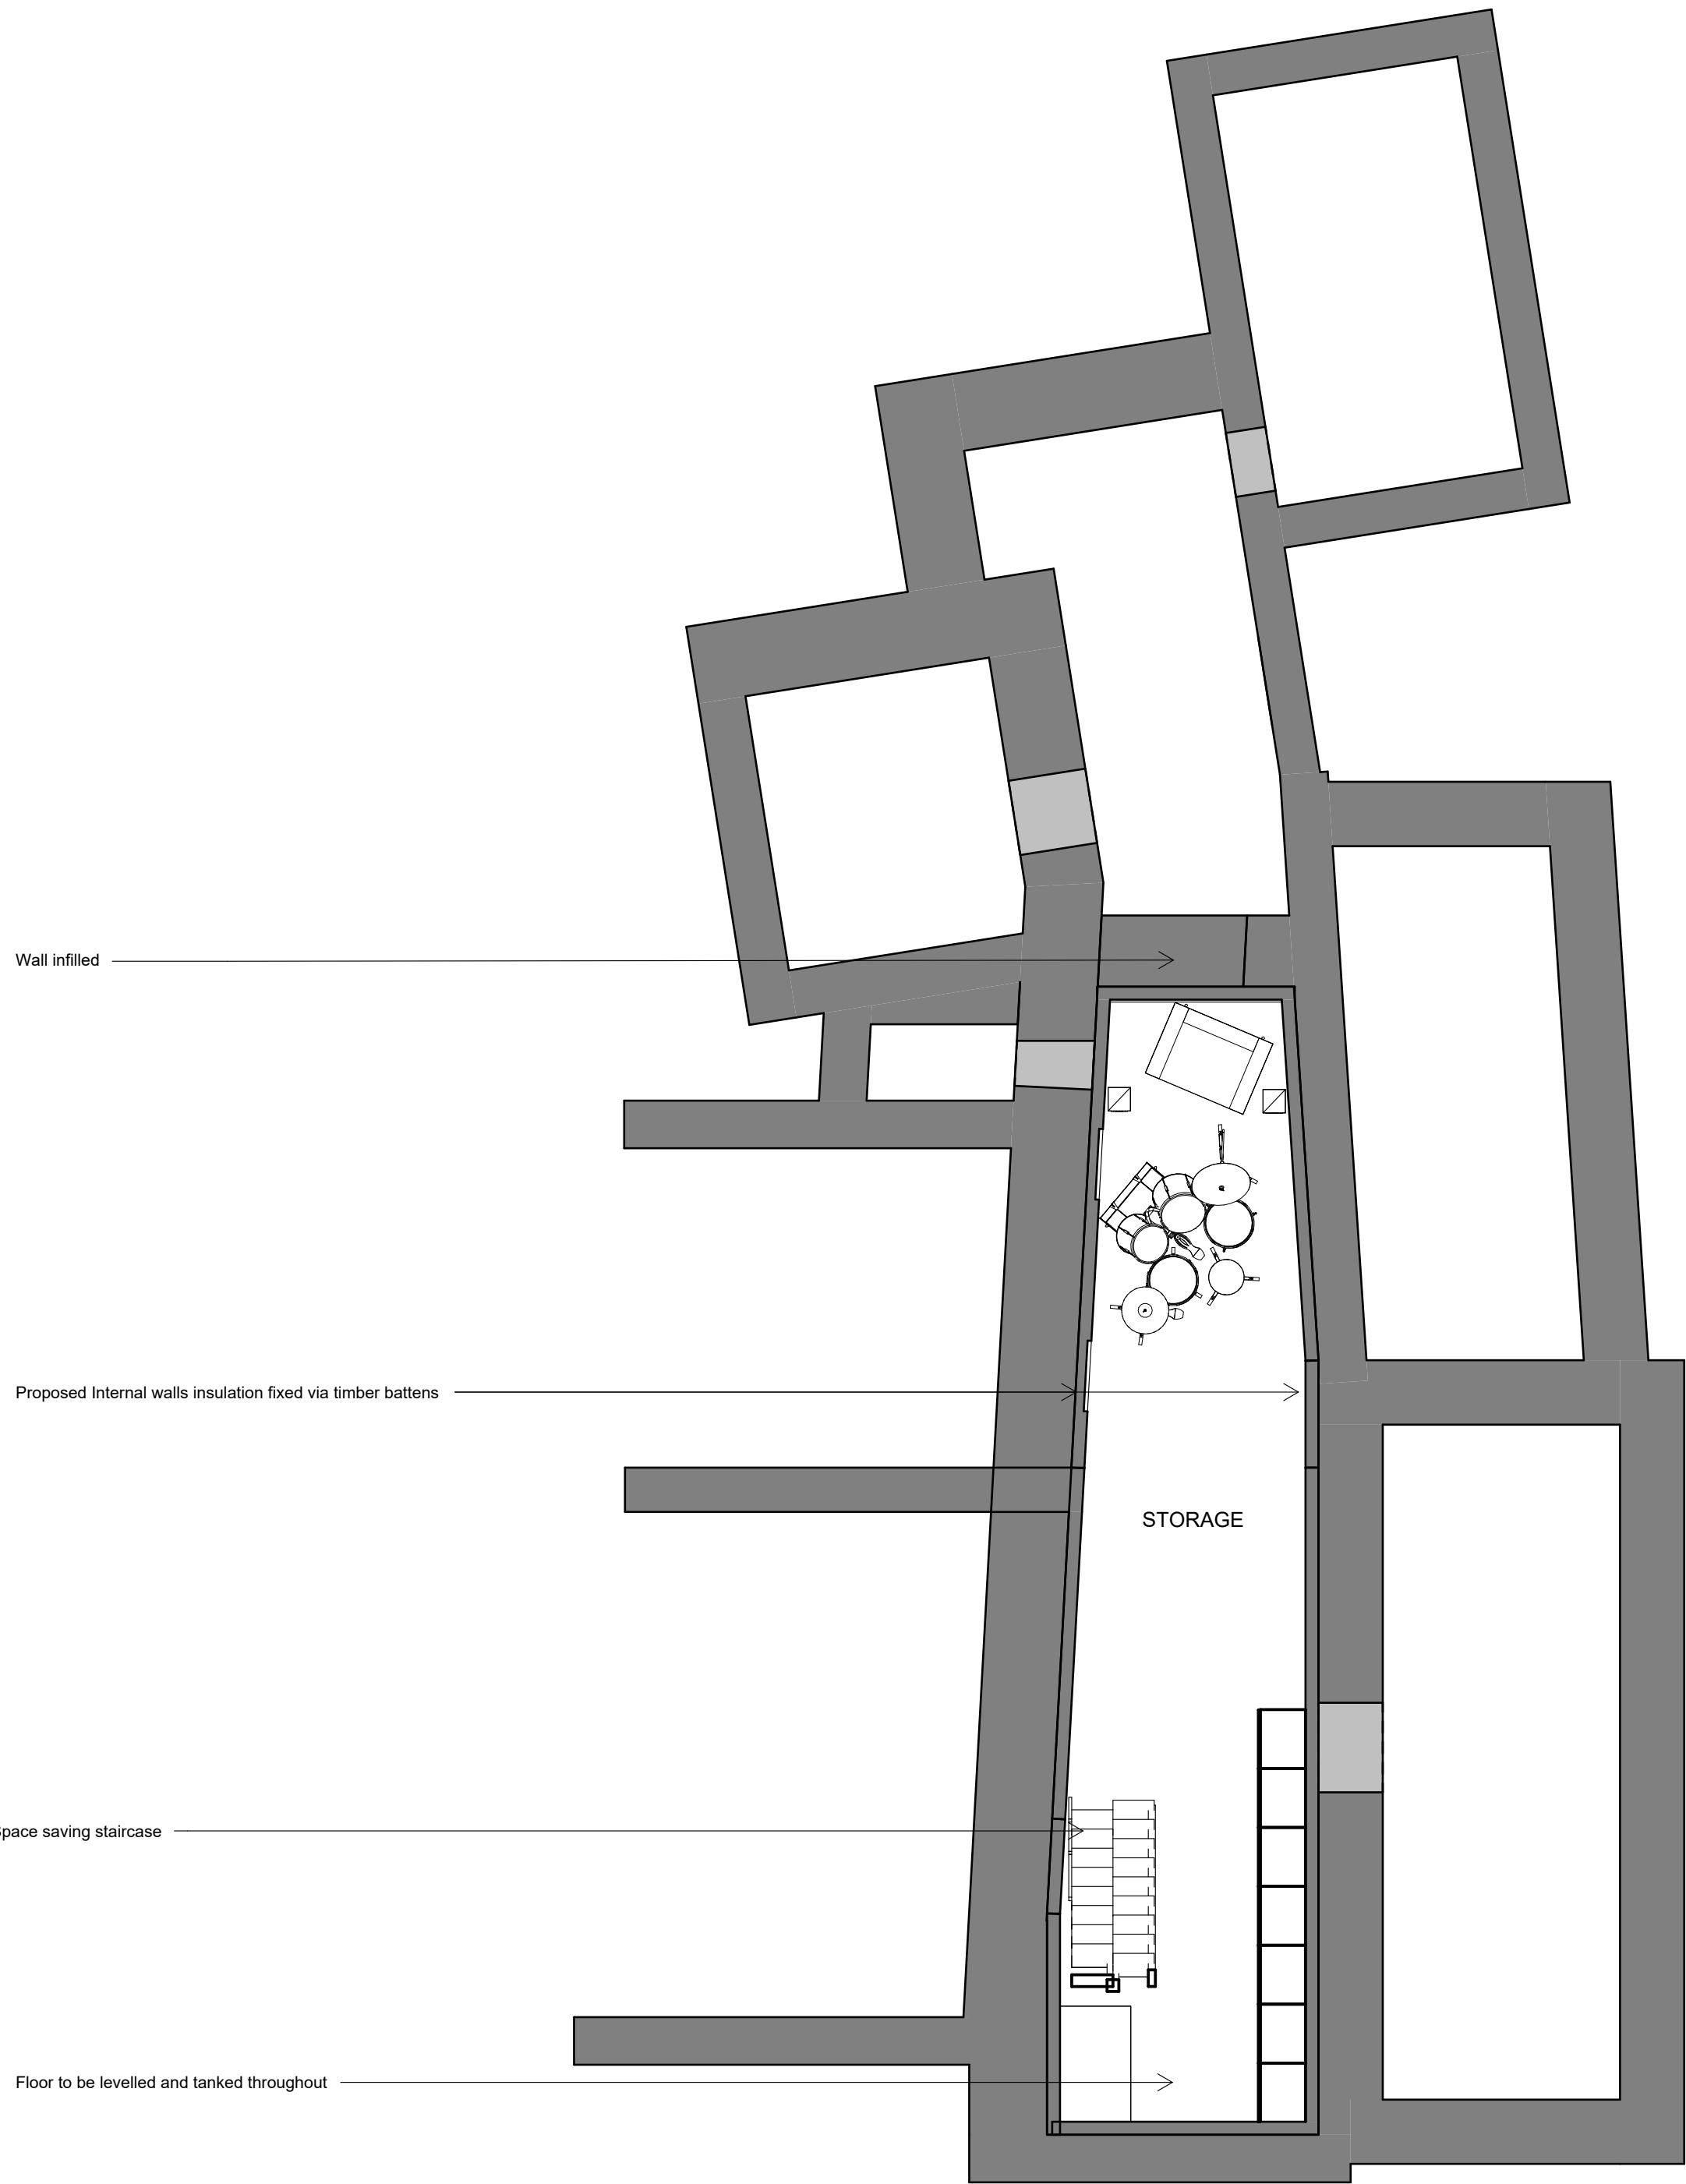

1 BASEMENT FLOOR PLAN - AS PROPOSED

1 : 50



HOKO
THE HOMEOWNERS ARCHITECT

Project	647 ALEXANDRA PARADE, G31 3BX
Client	STUART & GWYNETH SEMPLE
Project No.	L21179
Drawing No.	AL(02)01
Title	FLOOR PLANS - AS PROPOSED
Scale	1 : 50@A1
Revision	C
Status	CONCEPT DESIGN
Drawn	JR
Date	11/10/21