





Proposed building extension





Boundary line

SITE PREPARATION

Ground to be prepared for new works by removing all unsuitable material, vegetable matter and tree or shrub roots to a suitable depth to prevent future growth. Seal up, cap off, disconnect and remove existing redundant services as necessary. Reasonable precautions must also be taken to avoid danger to health and safety caused by contaminants and ground gases e.g. landfill gases, radon, vapours etc. on or in the ground covered, or to be covered by the building. Setting out / all measurements to be checked by contractor before commencing works.

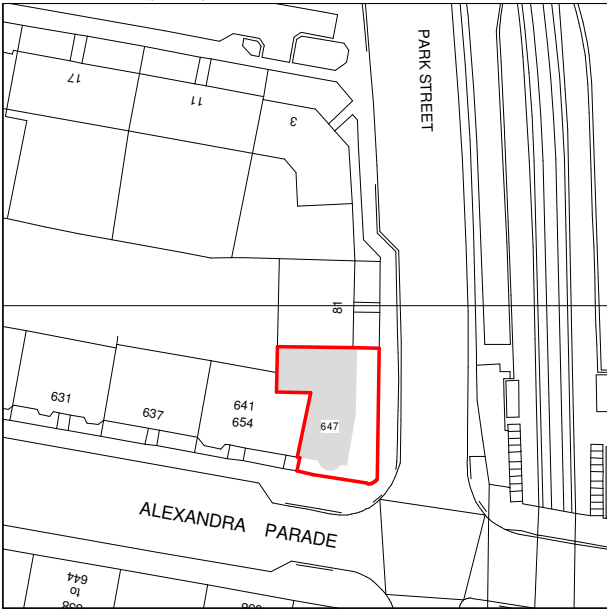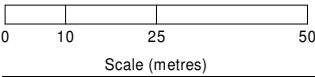

1 LOCATION PLAN
1 : 1250

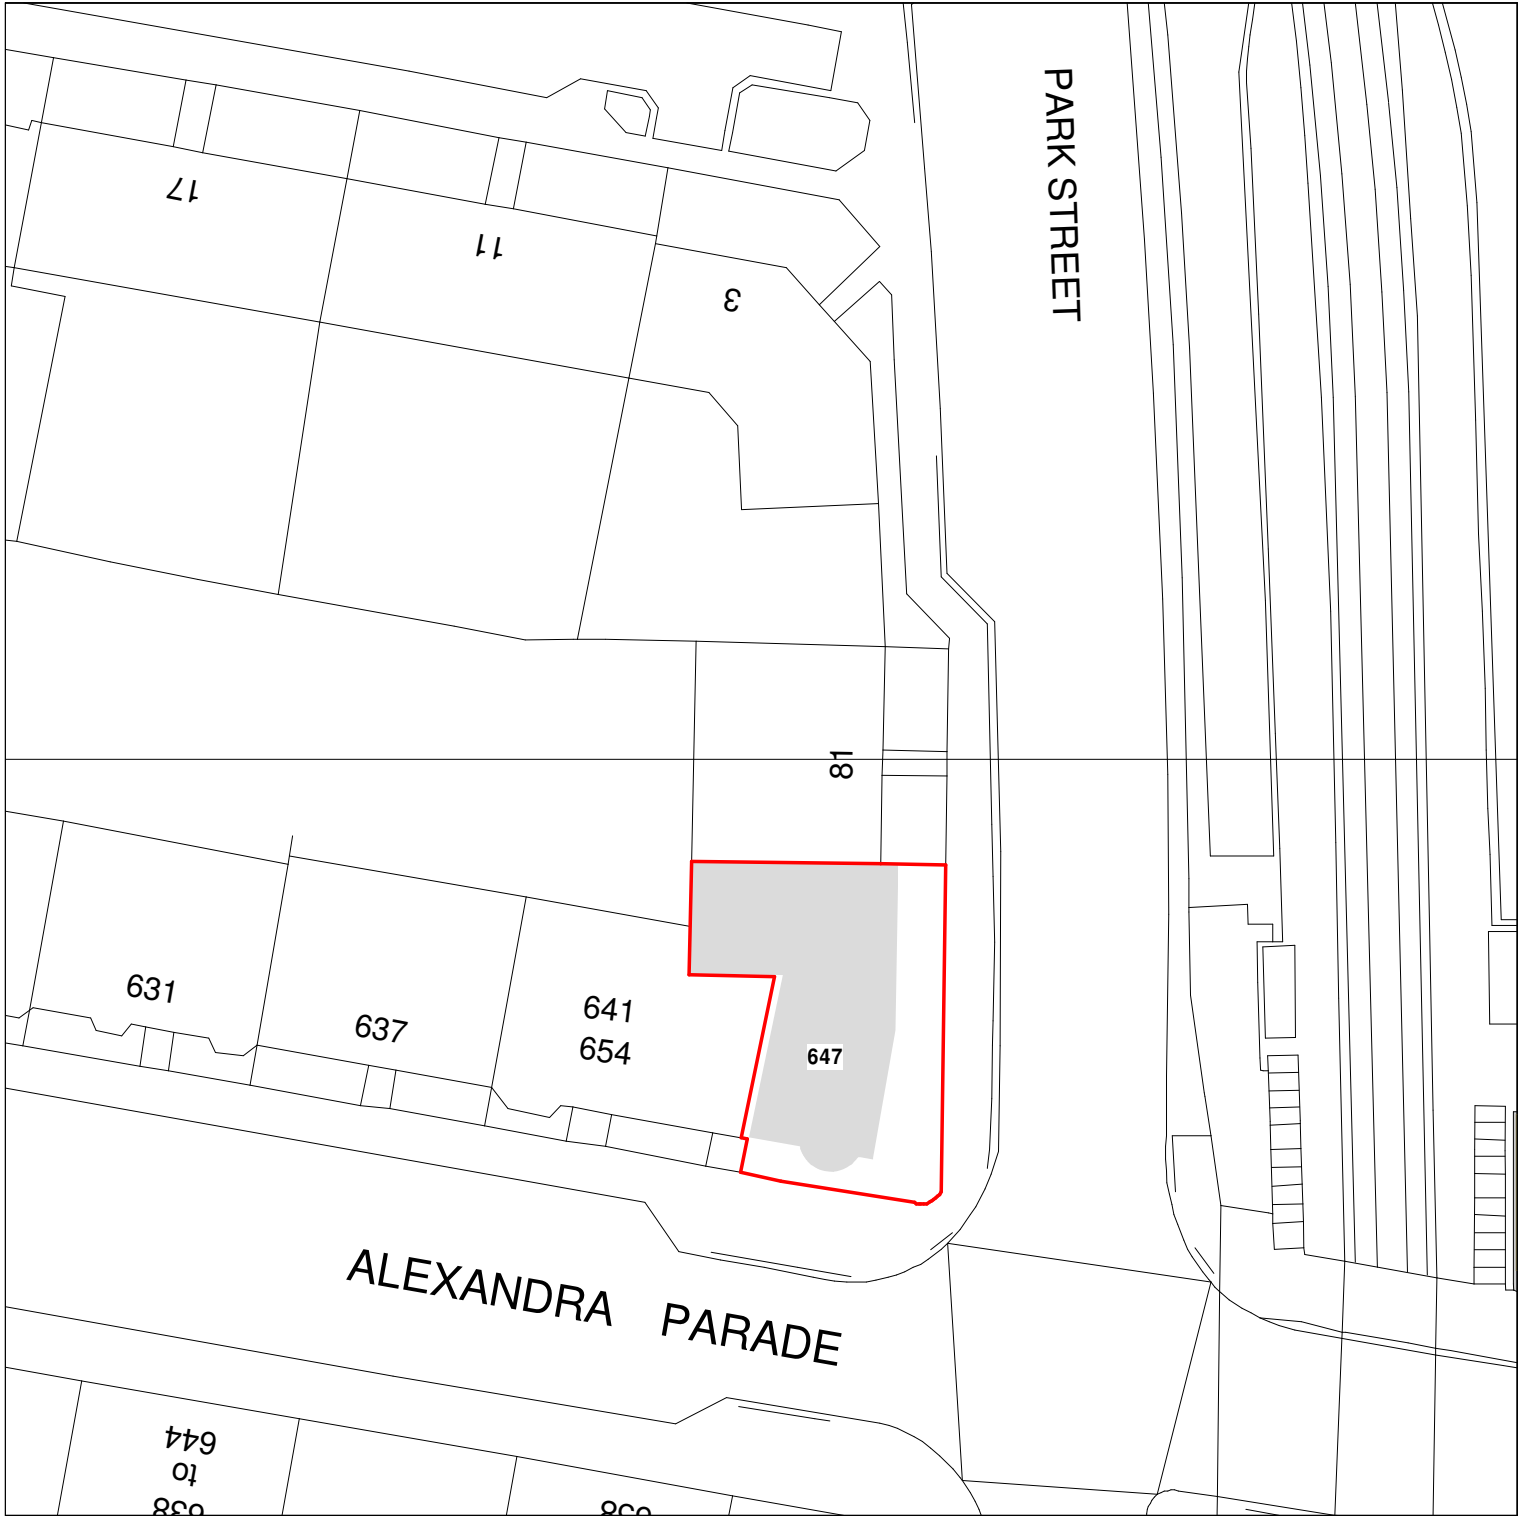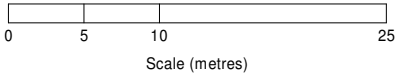

2 SITE PLAN
1 : 500

Do not scale from drawings. All dimensions are in millimetres unless otherwise stated. All dimensions to verified on site before proceeding with the work. Any discrepancies to be notified in writing to Architect immediately

Revision History

Rev	Description	Date	By
A	BUILDING WARRANT ISSUE	08/04/22	JR



HOKO
THE HOMEOWNERS ARCHITECT

Project	647 ALEXANDRA PARADE, G31 3BX
Client	STUART & GWYNETH SEMPLE
Project No.	L21179
Drawing No.	AL(02)00
Title	SITE LOCATION PLAN
Scale	As indicated@A3
Revision	A
Status	BUILDING WARRANT
Drawn	JR
Date	14/04/22