



Do not scale from drawings. All dimensions are in millimetres unless otherwise stated. All dimensions to verified on site before proceeding with the work. Any discrepancies to be notified in writing to Architect immediately

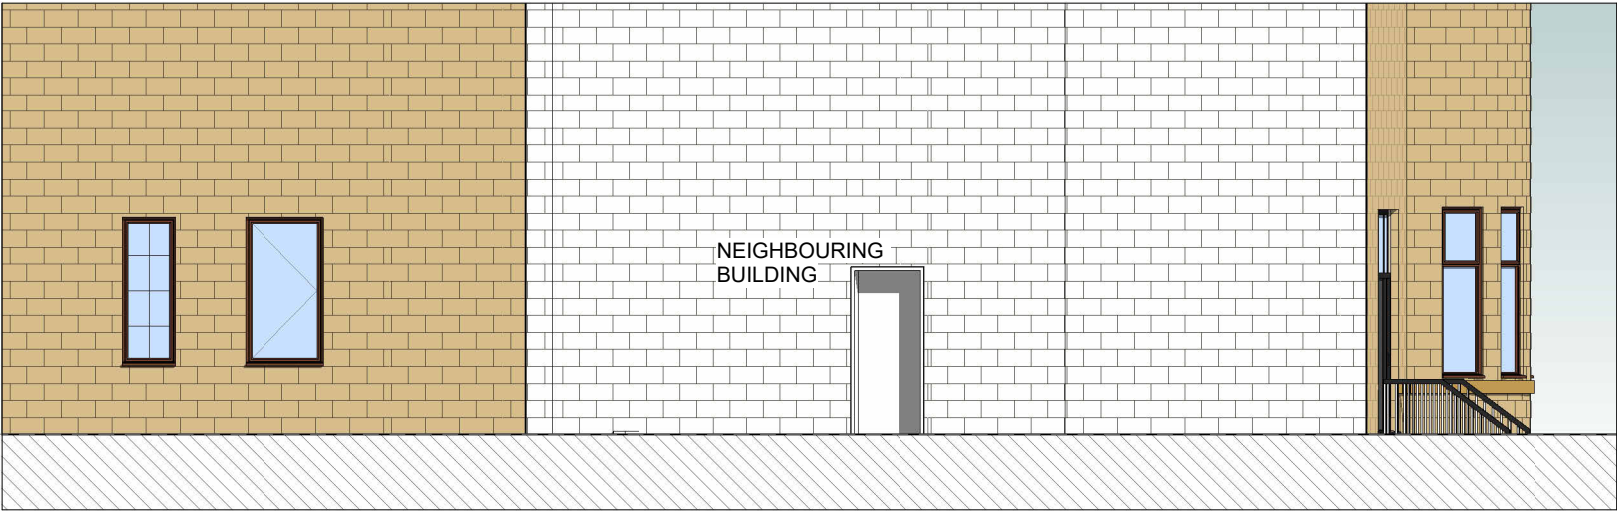

1 FRONT ELEVATION - AS PROPOSED  
1 : 100

2 LEFT SIDE ELEVATION - AS PROPOSED  
1 : 100

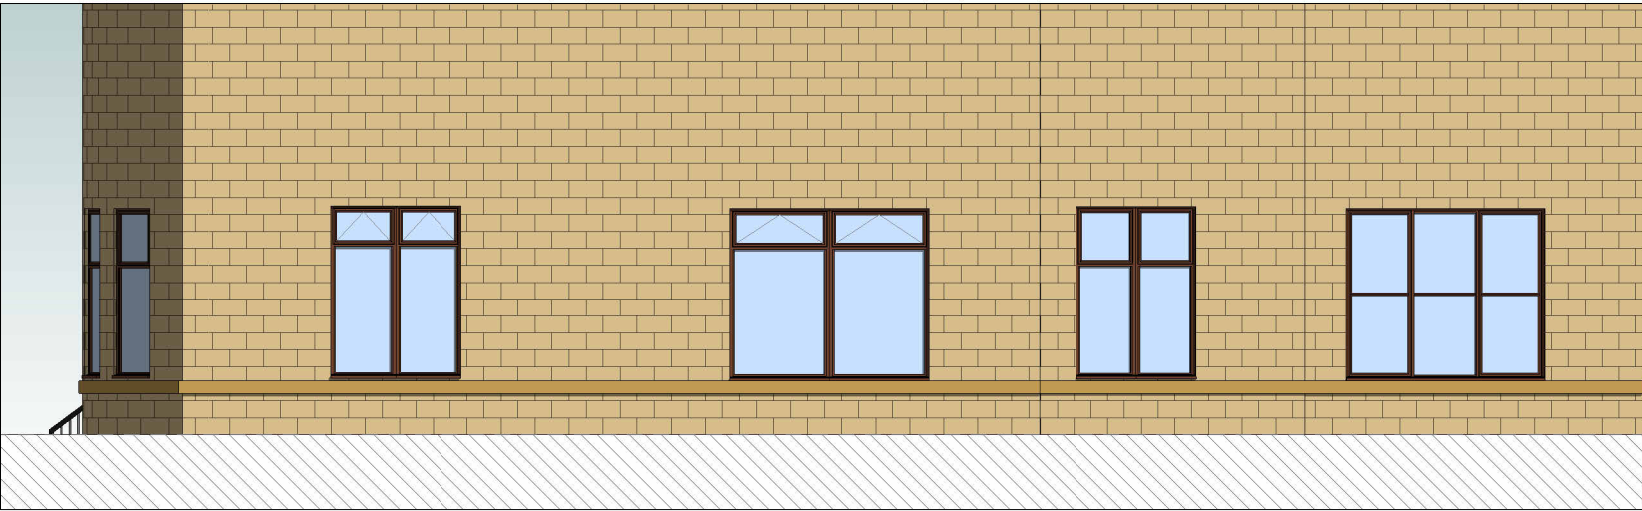

3 RIGHT SIDE ELEVATION - AS PROPOSED  
1 : 100



HOKO  
THE HOMEOWNERS ARCHITECT

Project	647 ALEXANDRA PARADE, G31 3BX
Client	STUART & GWYNETH SEMPLE
Project No.	L21179
Drawing No.	AL(02)02
Title	ELEVATION - AS PROPOSED
Scale	1 : 100@A3
Revision	A
Status	CONCEPT DESIGN
Drawn	BC
Date	07/07/21