



Downtakings subject to structural survey and inspection by engineer


NOTE: All demolitions to be undertaken in line with standards outlined in BS 6817: 2011

All down takings to be undertaken in accordance with structural engineers recommendations and approval. Allow for all required structural propping and making good of existing surfaces.

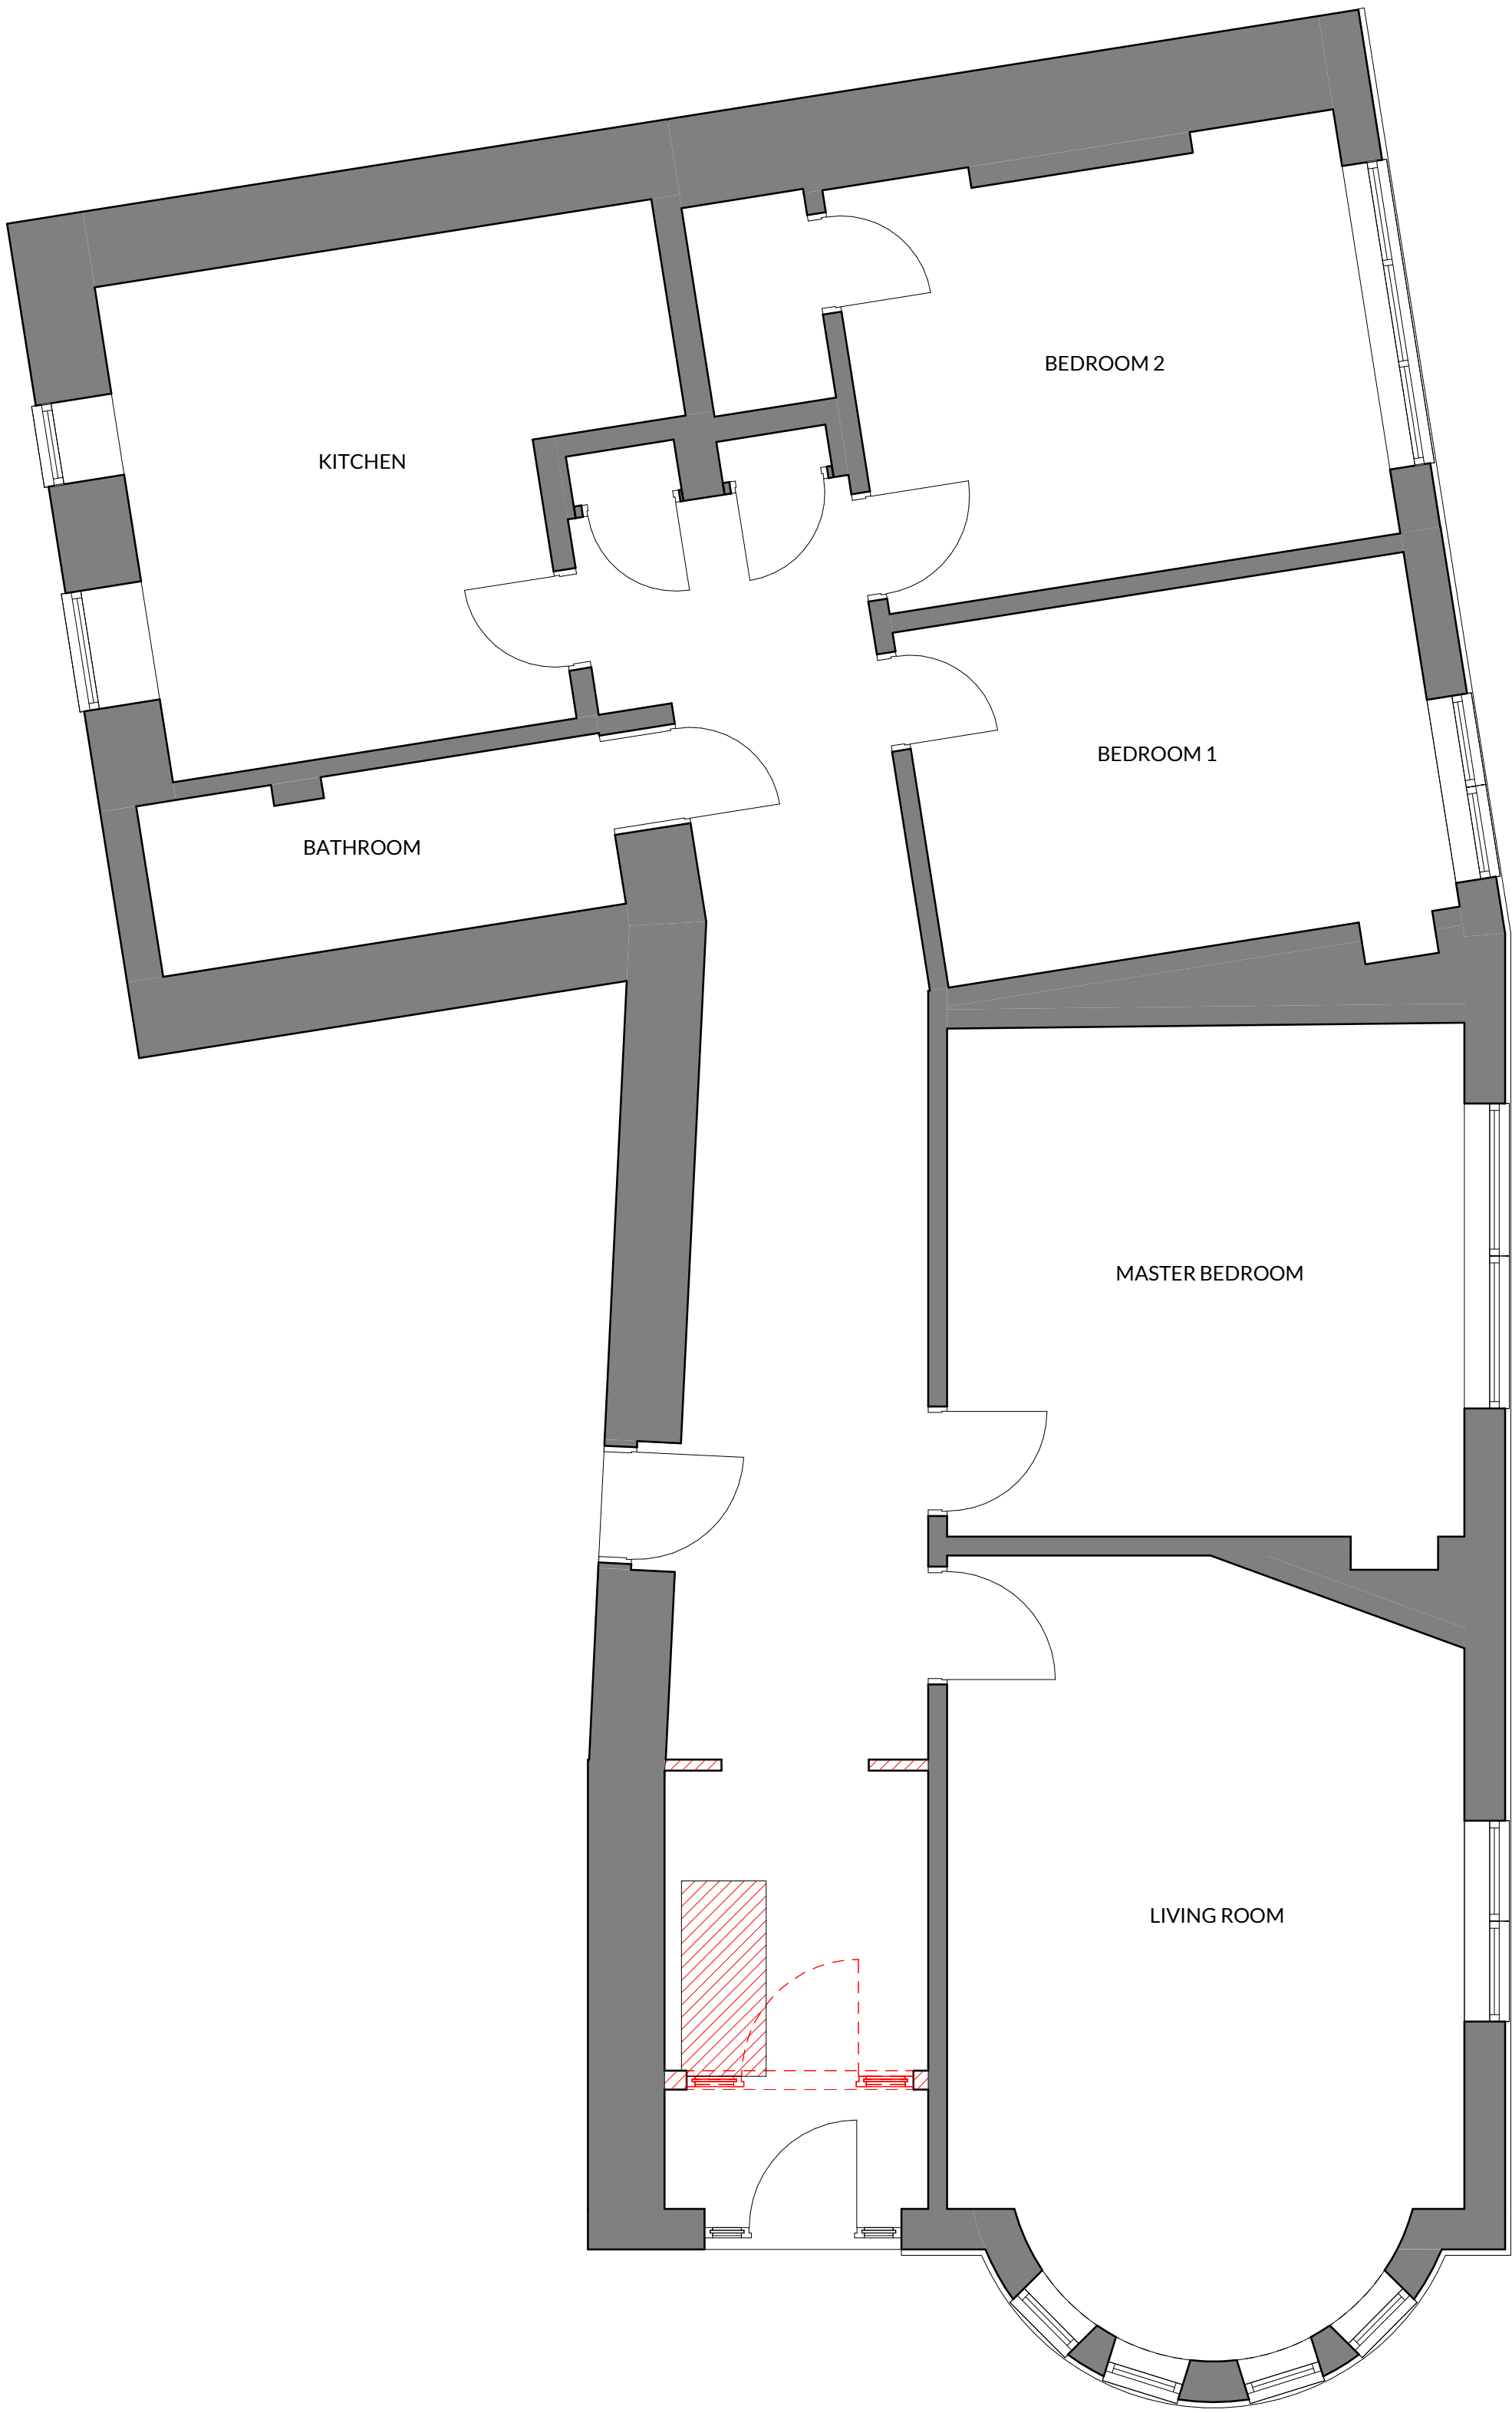

1 GROUND FLOOR PLAN - AS EXISTING


1:50

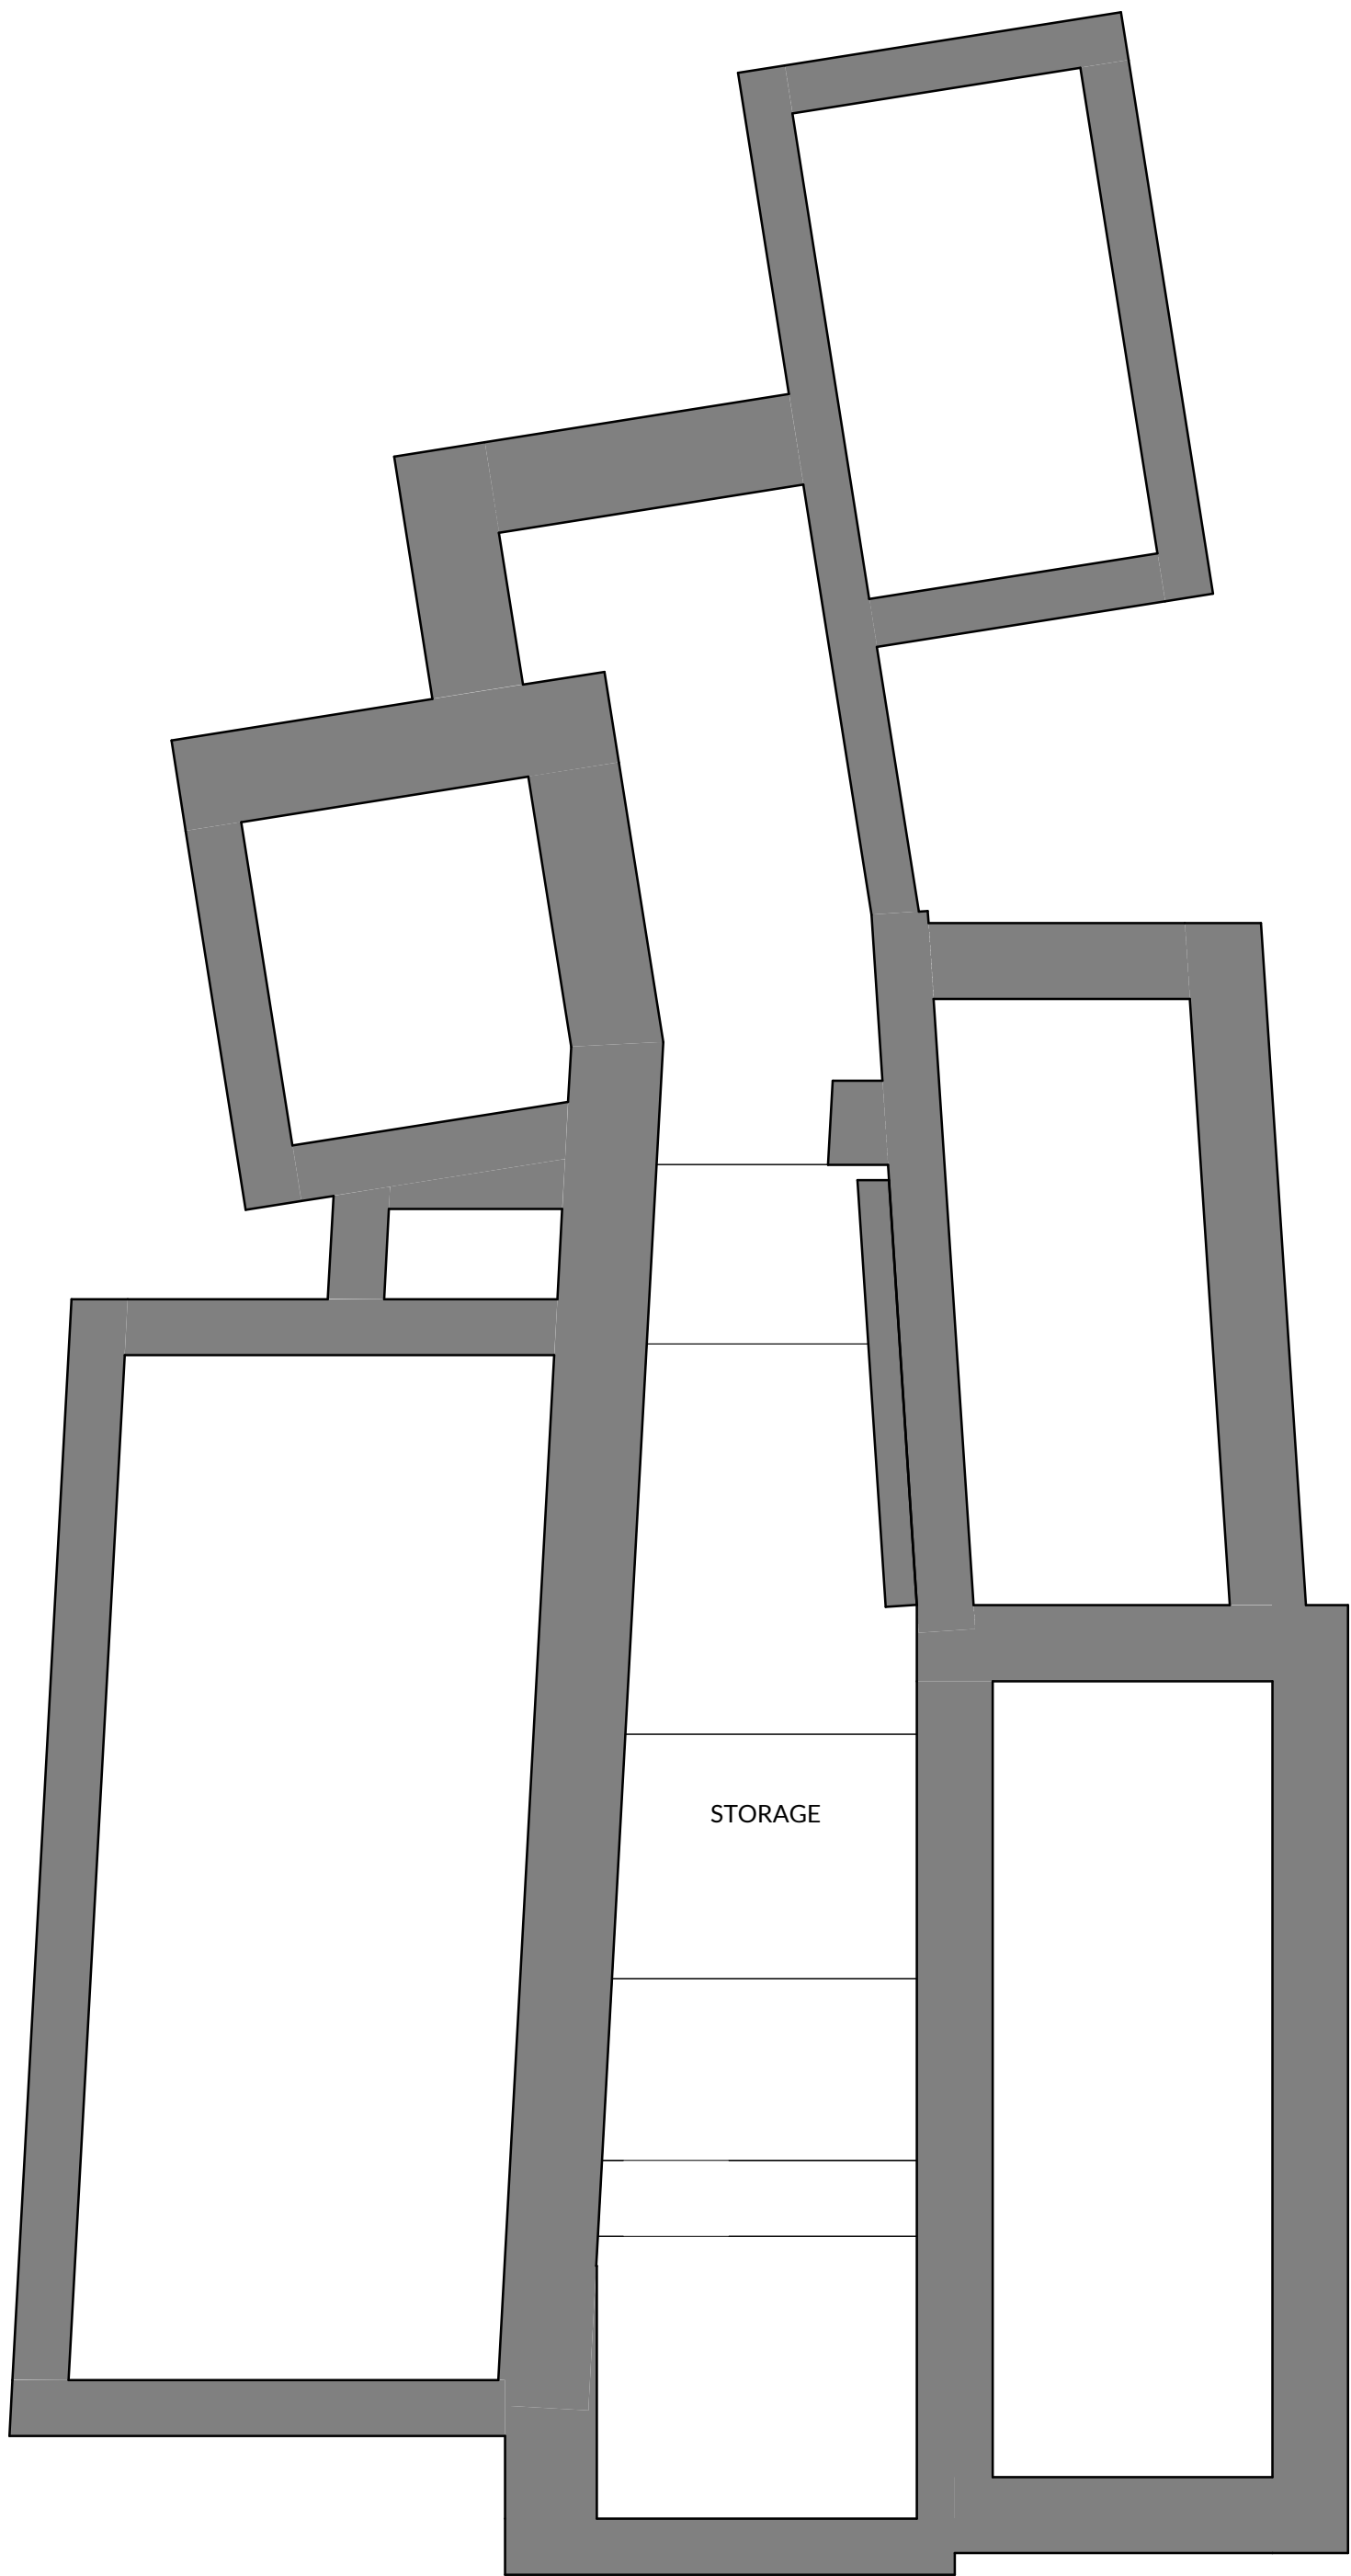

2 BASEMENT FLOOR PLAN - AS EXISTING

1:50

Do not scale from drawings. All dimensions are in millimetres unless otherwise stated. All dimensions to be verified on site before proceeding with the work. Any discrepancies to be notified in writing to Architect immediately

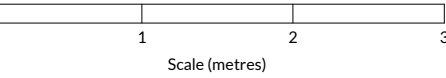

Revision History

Rev.	Description	Date	By
A	BUILDING WARRANT ISSUE	08/04/22	JR



HOKO
THE HOMEOWNERS ARCHITECT

Project	647 ALEXANDRA PARADE, G31 3BX
Client	STUART & GWYNETH SEMPLE
Project No.	L21179
Drawing No.	AL0101
Title	FLOOR PLAN - AS EXISTING
Scale	1:50@A1
Revision	A
Status	BUILDING WARRANT
Drawn	BC
Date	01/07/21