




- GENERAL NOTES
1. Do not scale drawing for construction purposes.
 2. All dimensions are in millimetres unless noted otherwise.
 3. All dimensions shall be verified on site before proceeding.
 4. The author shall be notified in writing of any discrepancies.
 5. This drawing is protected by copyright.

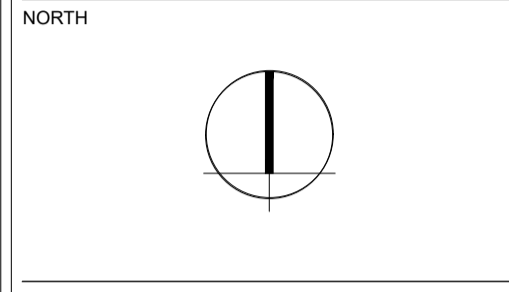


PURPOSE OF ISSUE
PLANNING ISSUE

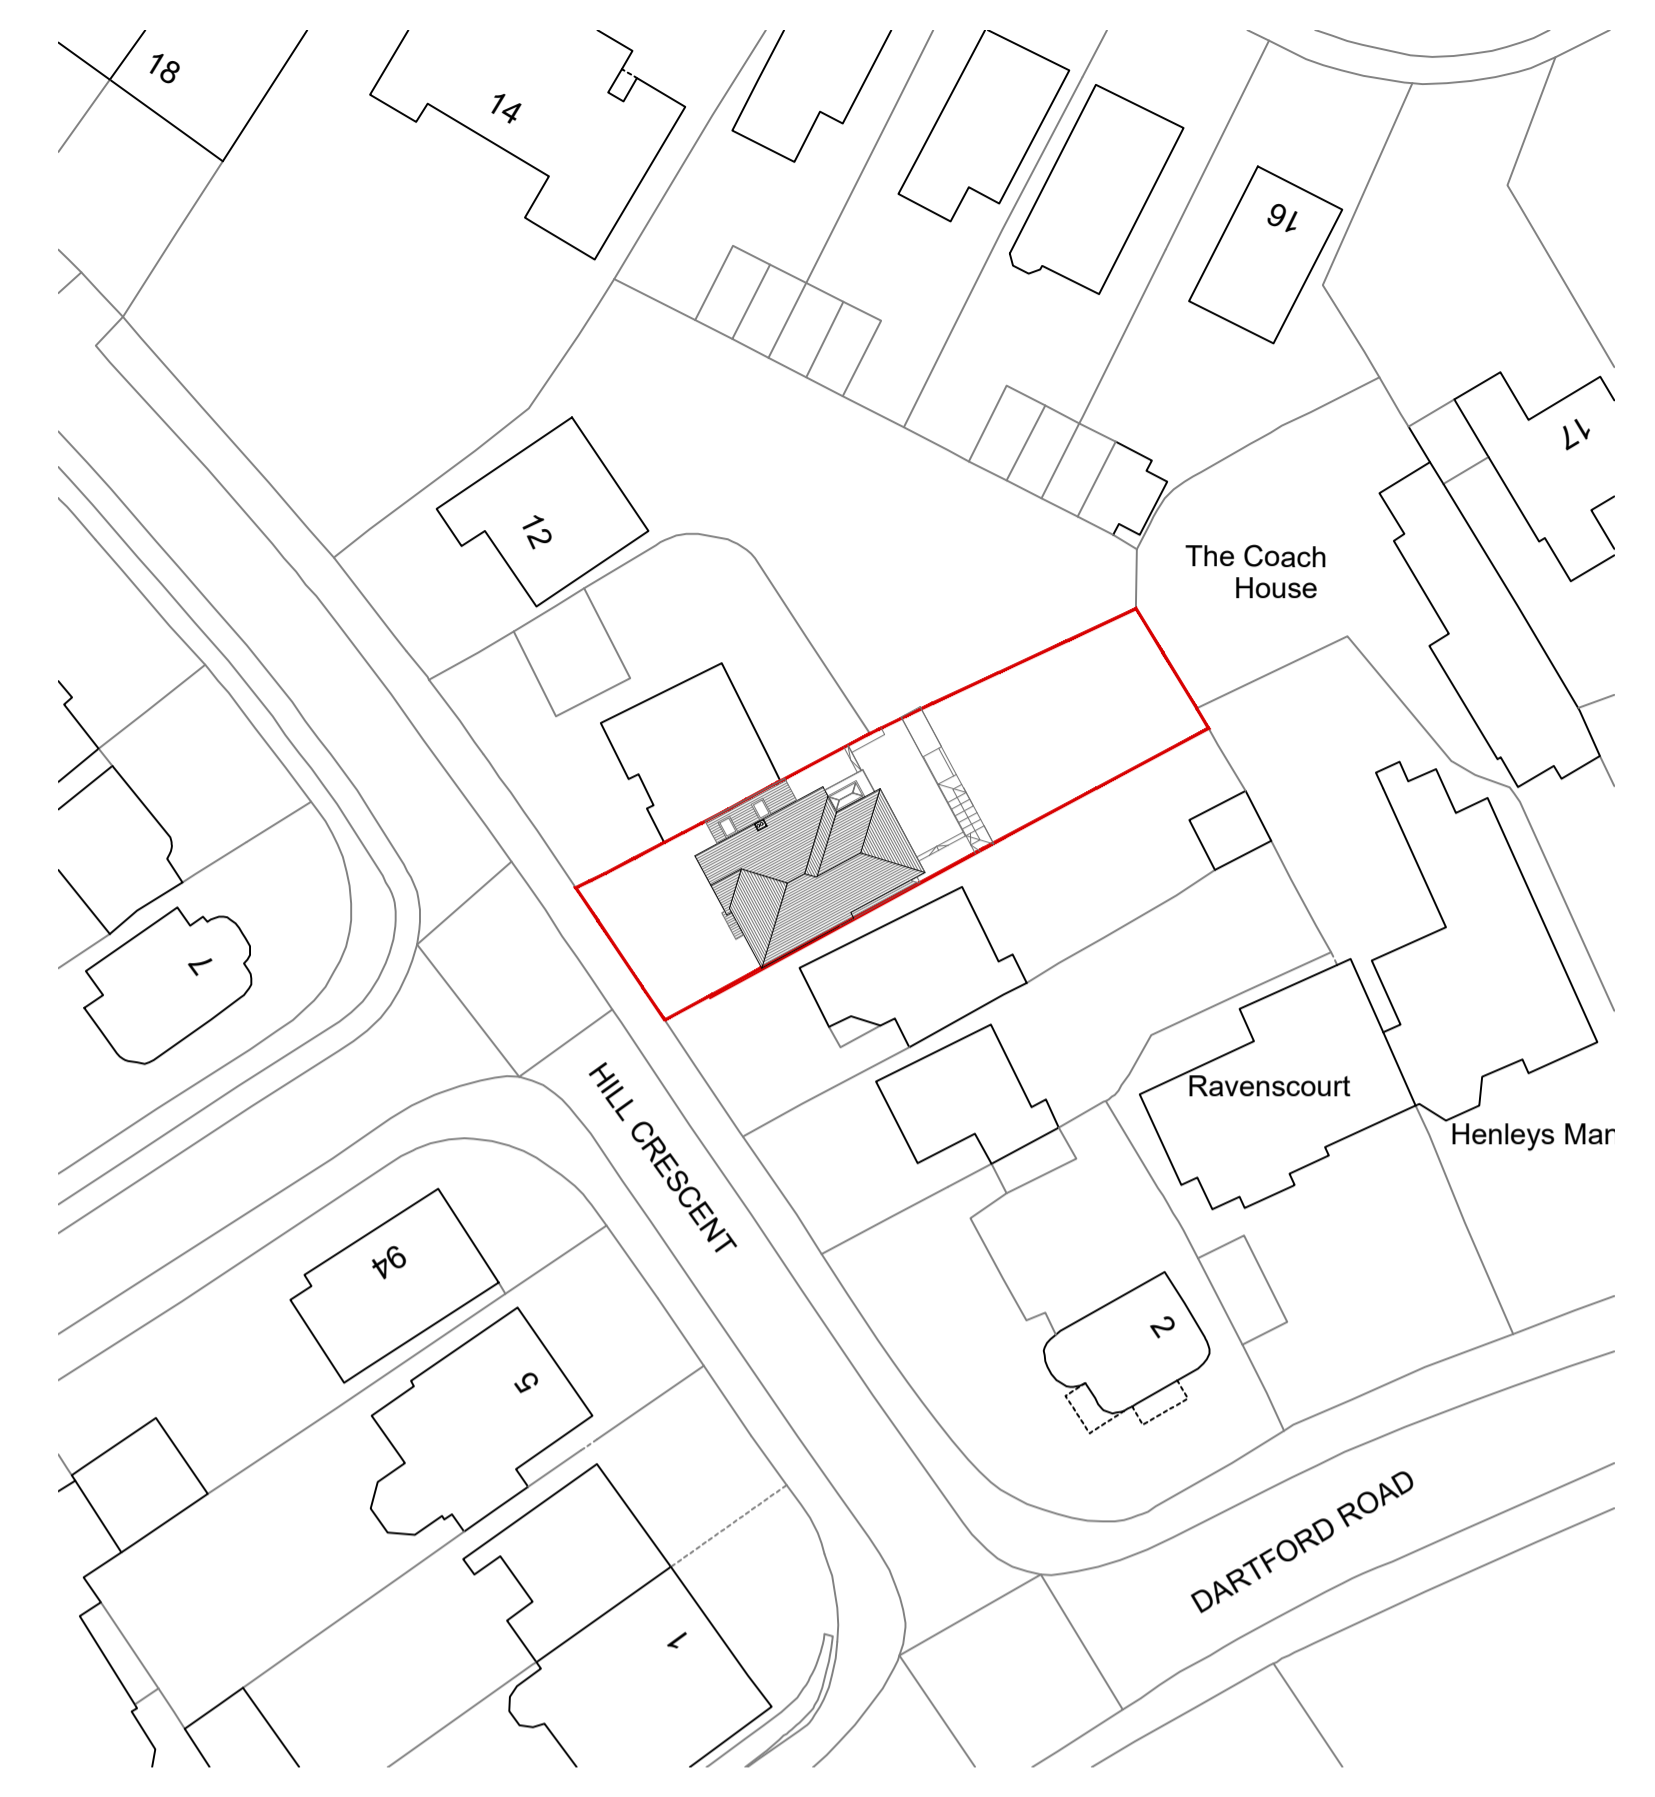

BLOCK PLAN
1:500 **1**

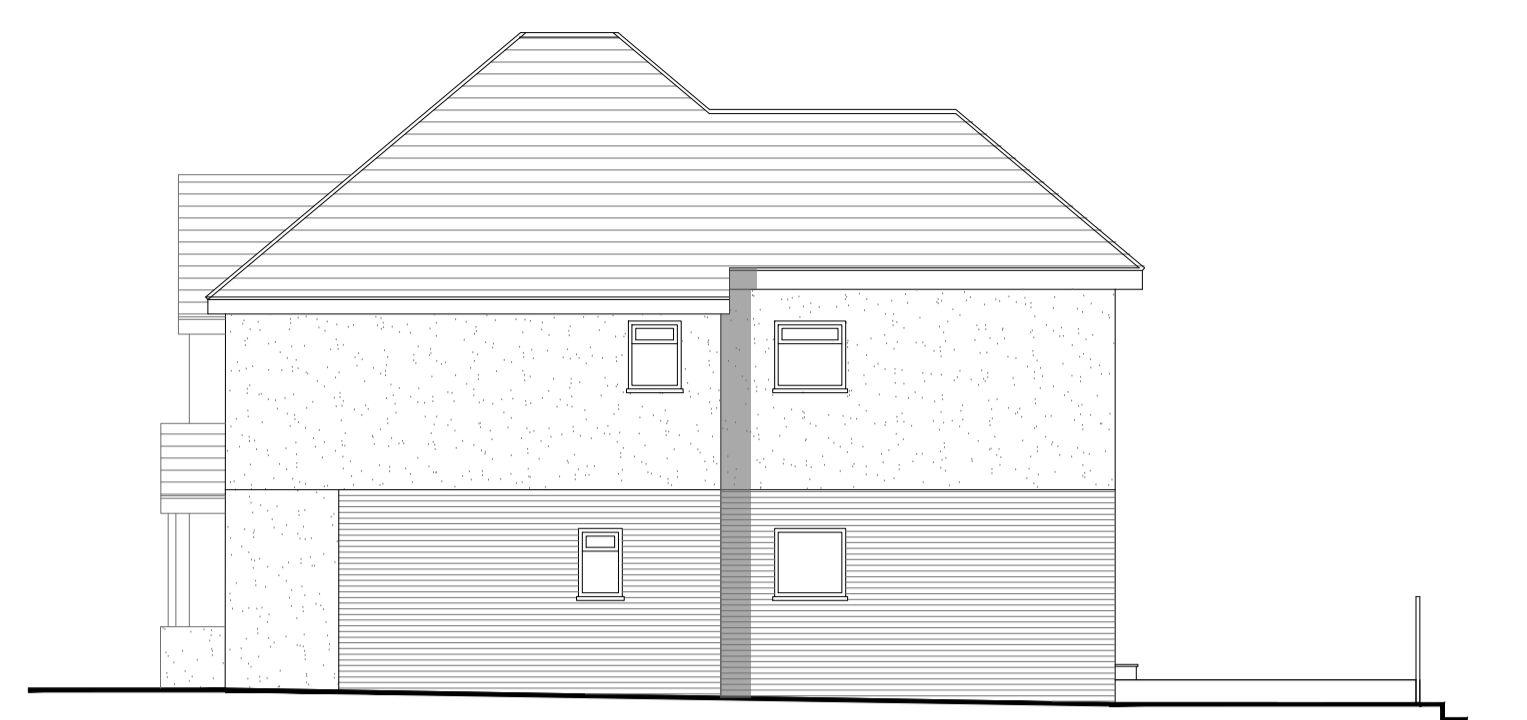


SOUTH EAST ELEVATION
1:100 **7**

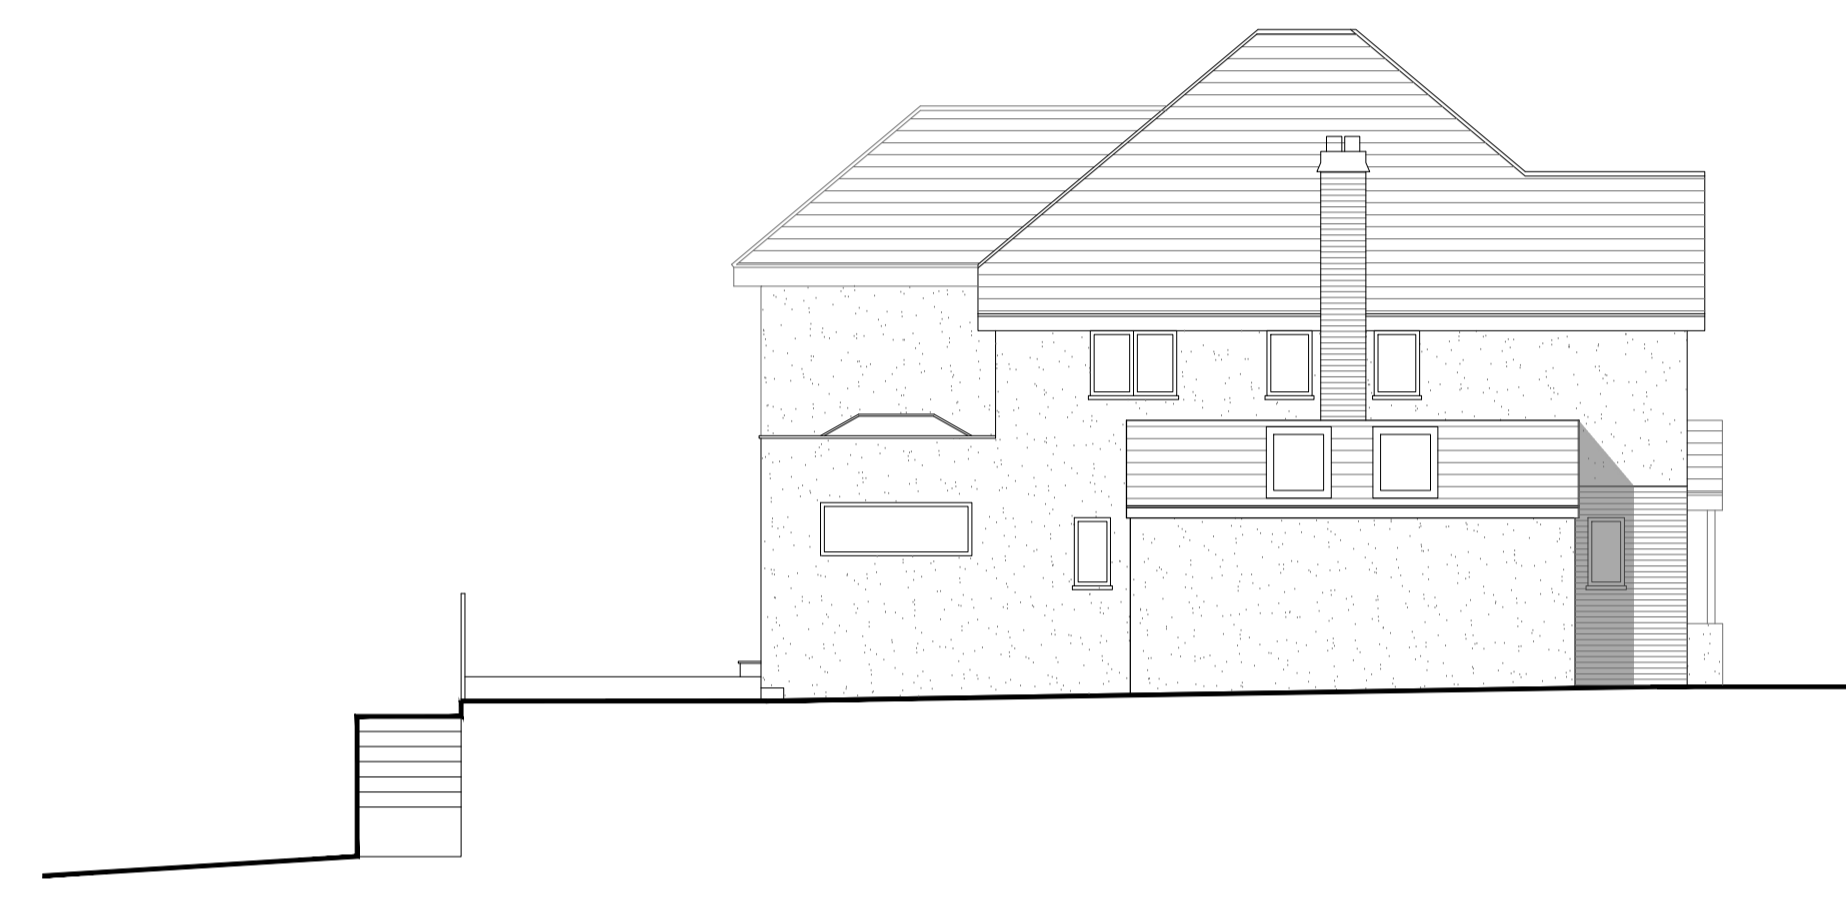


NORTH WEST ELEVATION
1:100 **5**




SOUTH WEST ELEVATION
1:100 **8**

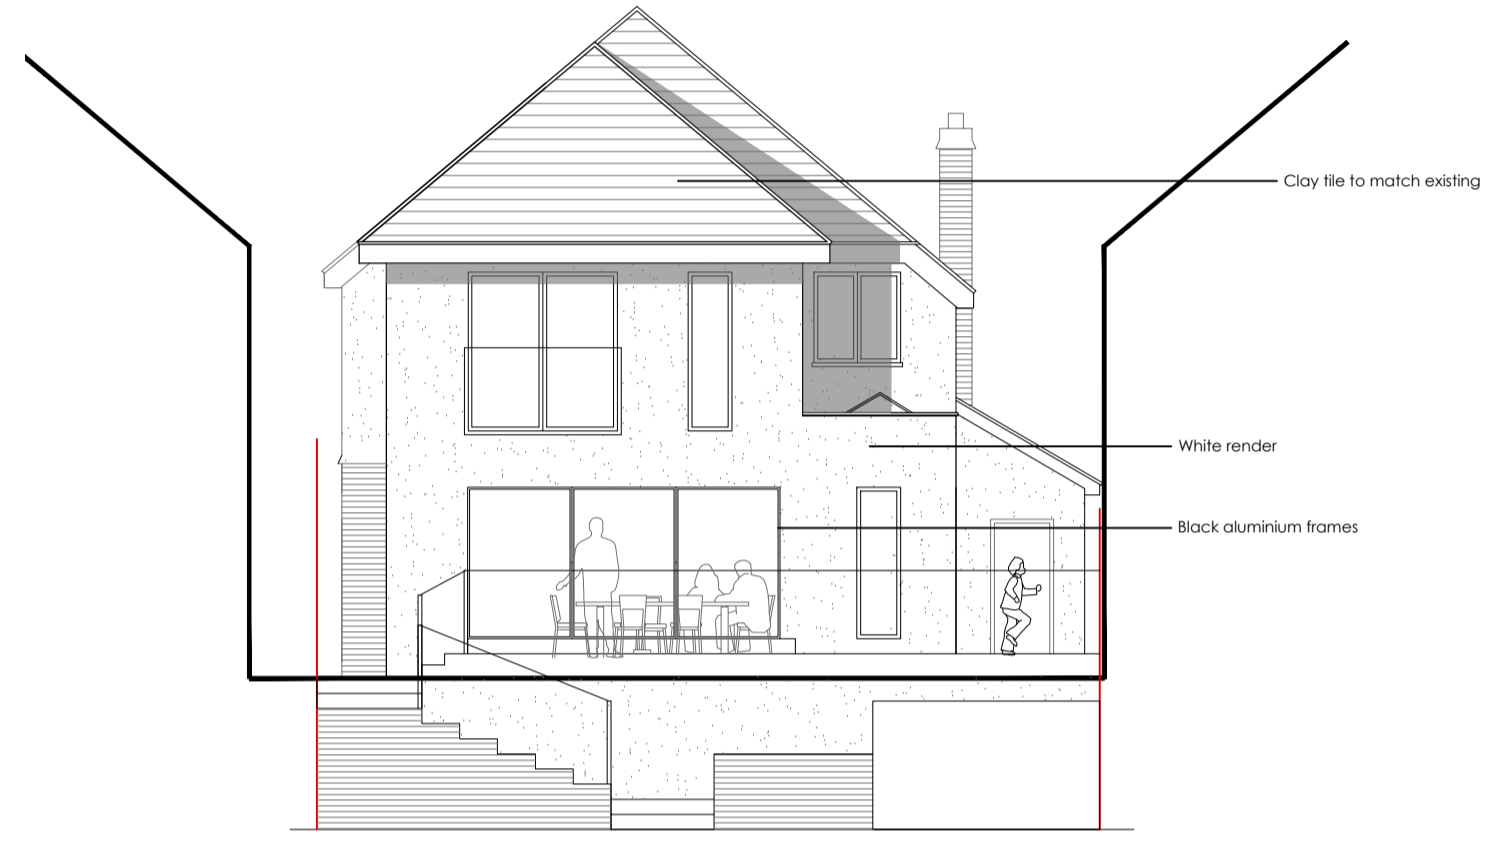


NORTH EAST ELEVATION
1:100 **6**

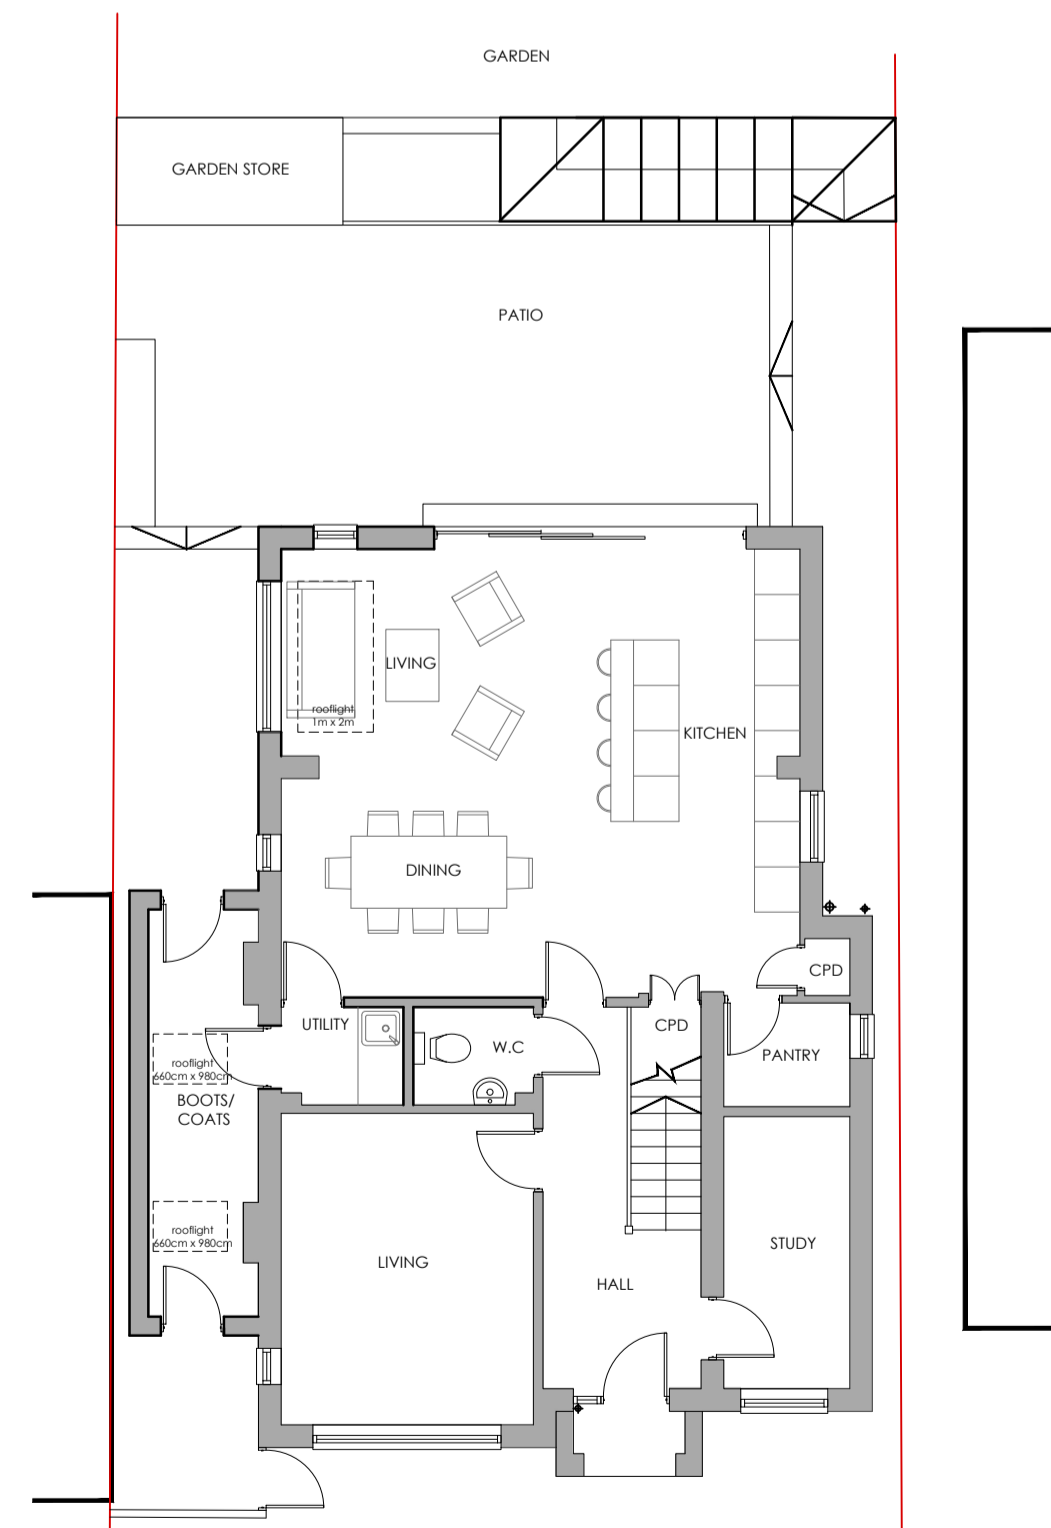


GROUND FLOOR PLAN
1:100 **2**

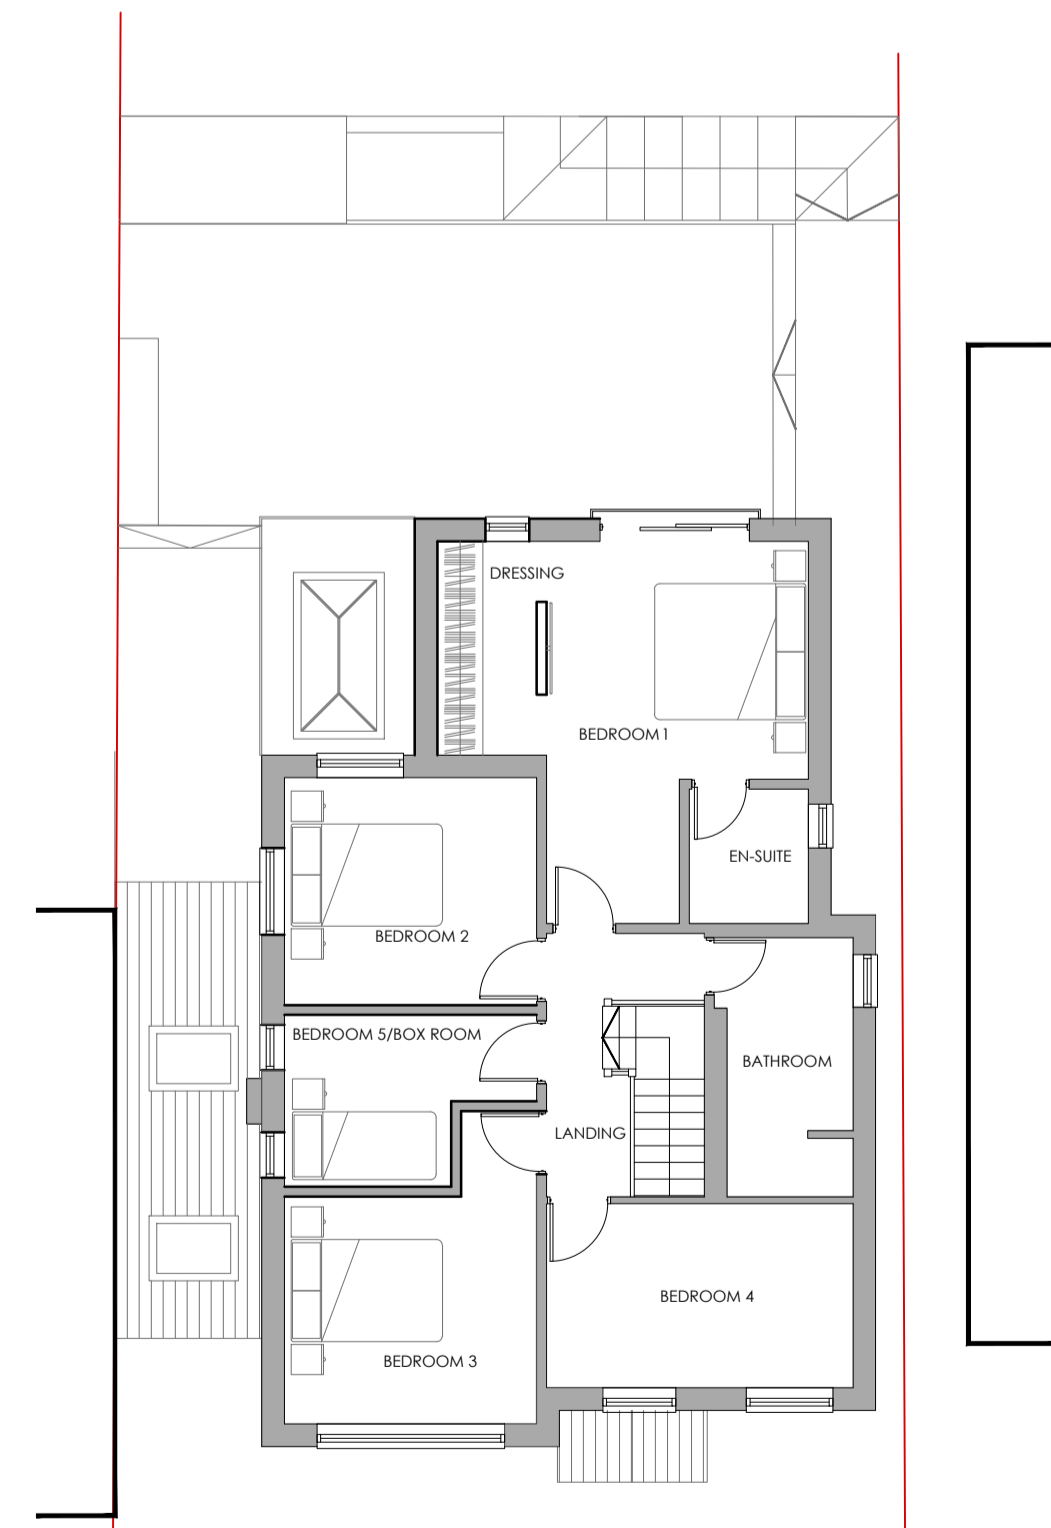

FIRST FLOOR PLAN
1:100 **3**

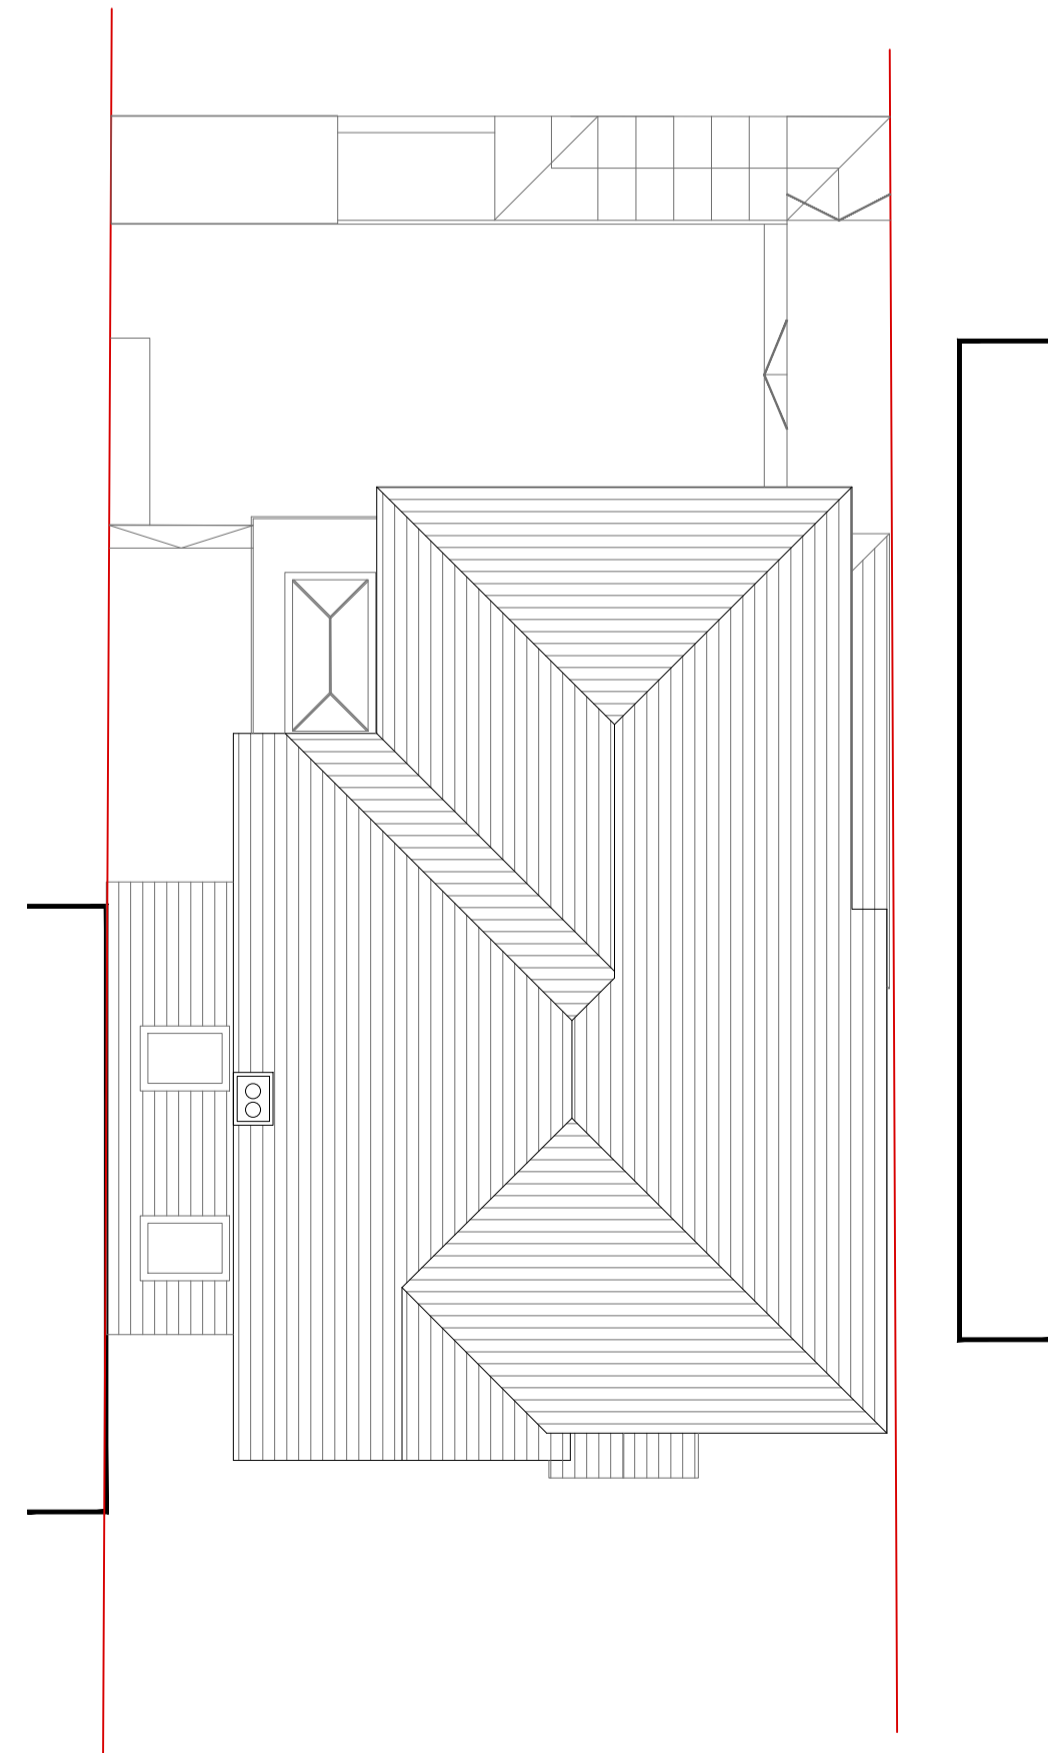

ROOF PLAN
1:100 **4**

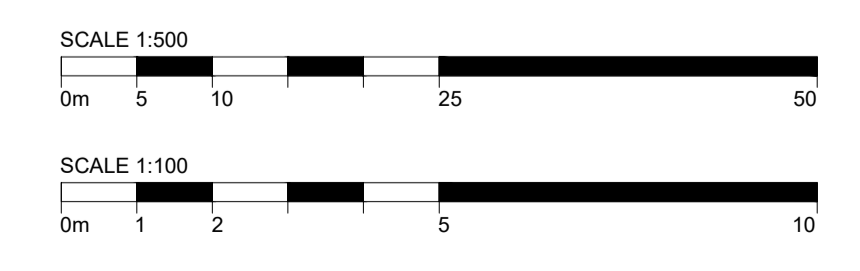

Rev No.	Description	Date
01	Issued for Planning Submission	12.04.22

PROJECT NAME
**8 Hill Crescent
Bexley
DA5 2DB**

DRAWING TITLE
**Proposed Plans &
Elevations**

CLIENT

SCALE @ A1 AS NOTED	DATE APR 2022
PROJECT NO. 2210	DRAWN BY RS
DRAWING NO. A-0200	CHECKED SN
	REVISION NO. 01