




EXISTING GROUND FLOOR LAYOUT 1:50

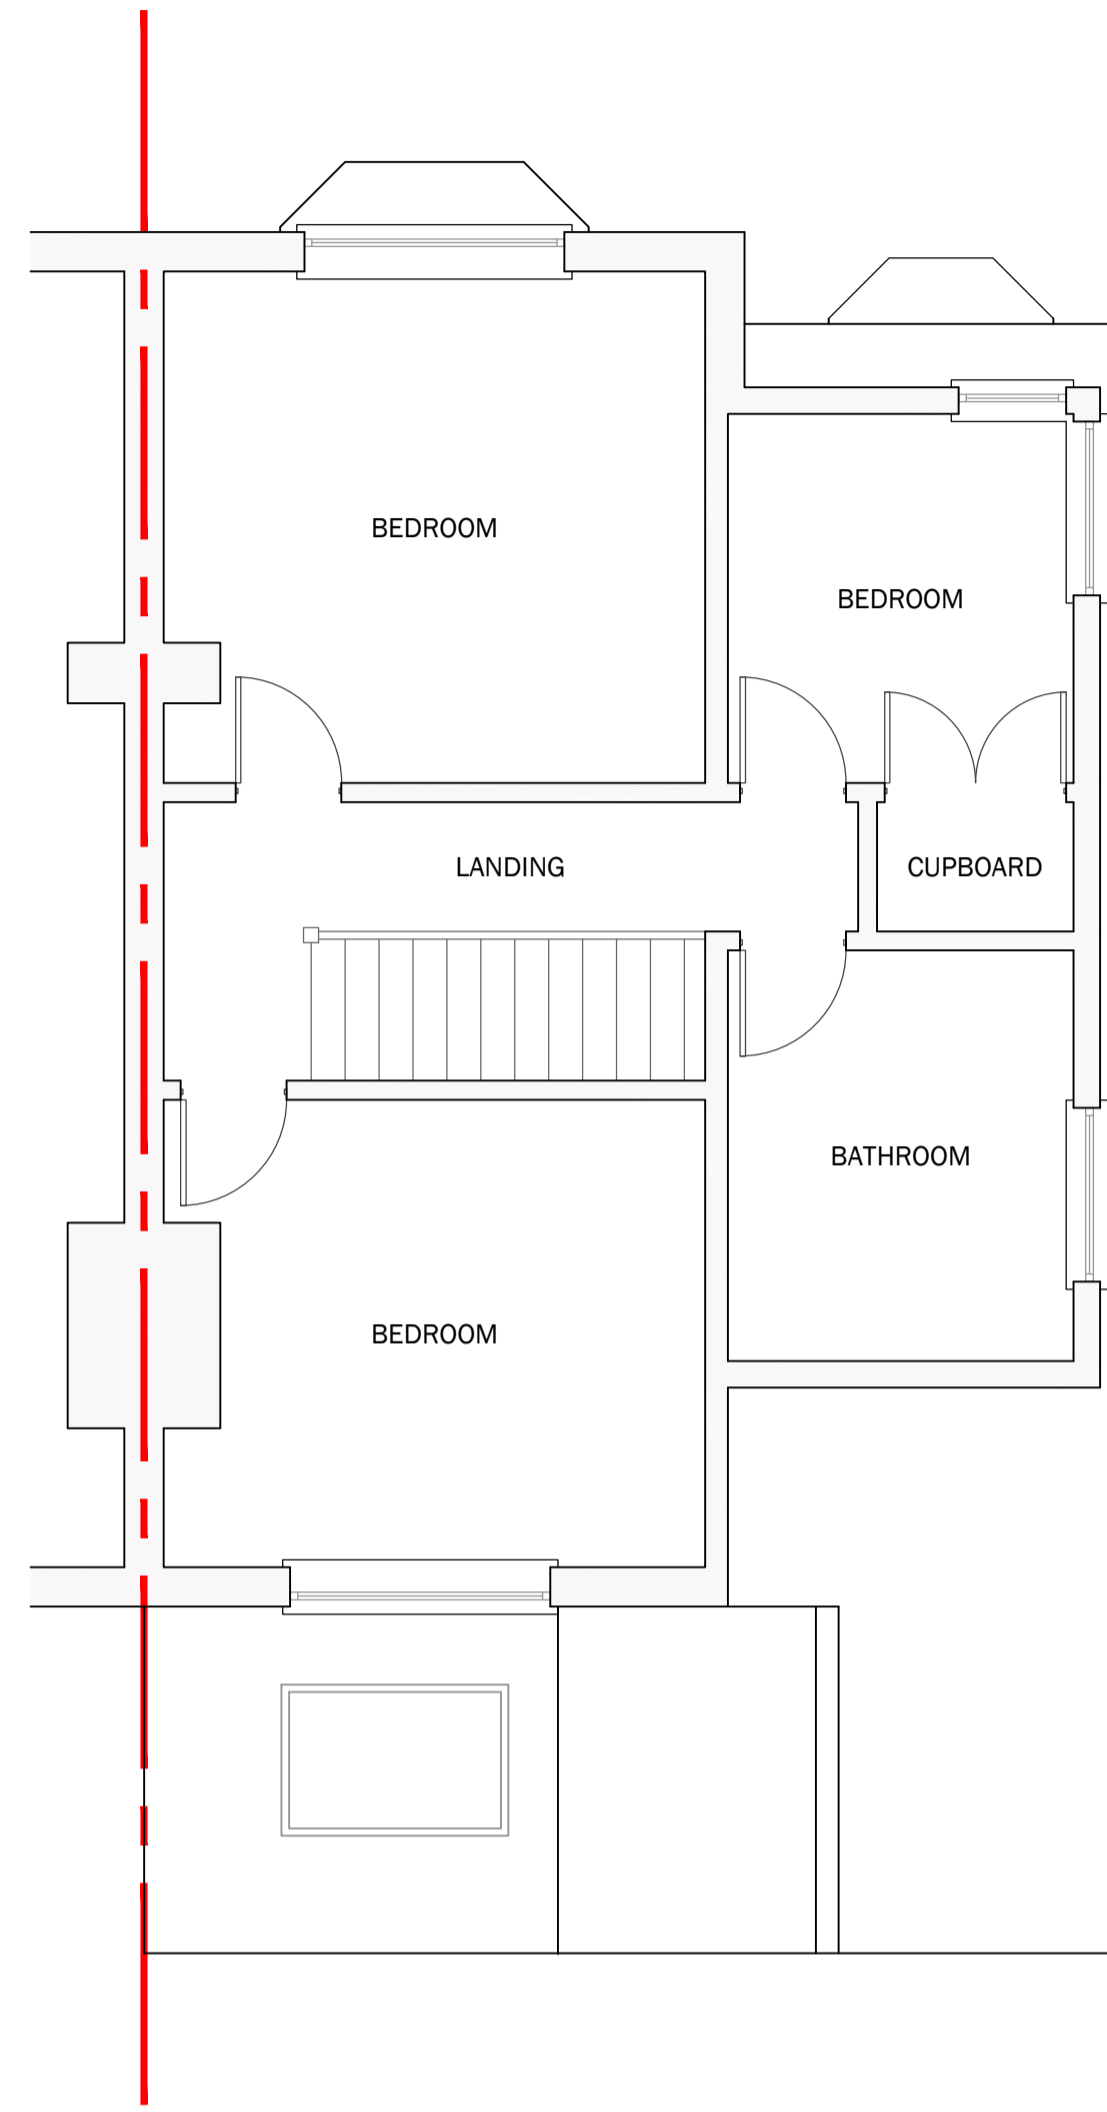

EXISTING FIRST FLOOR LAYOUT 1:50

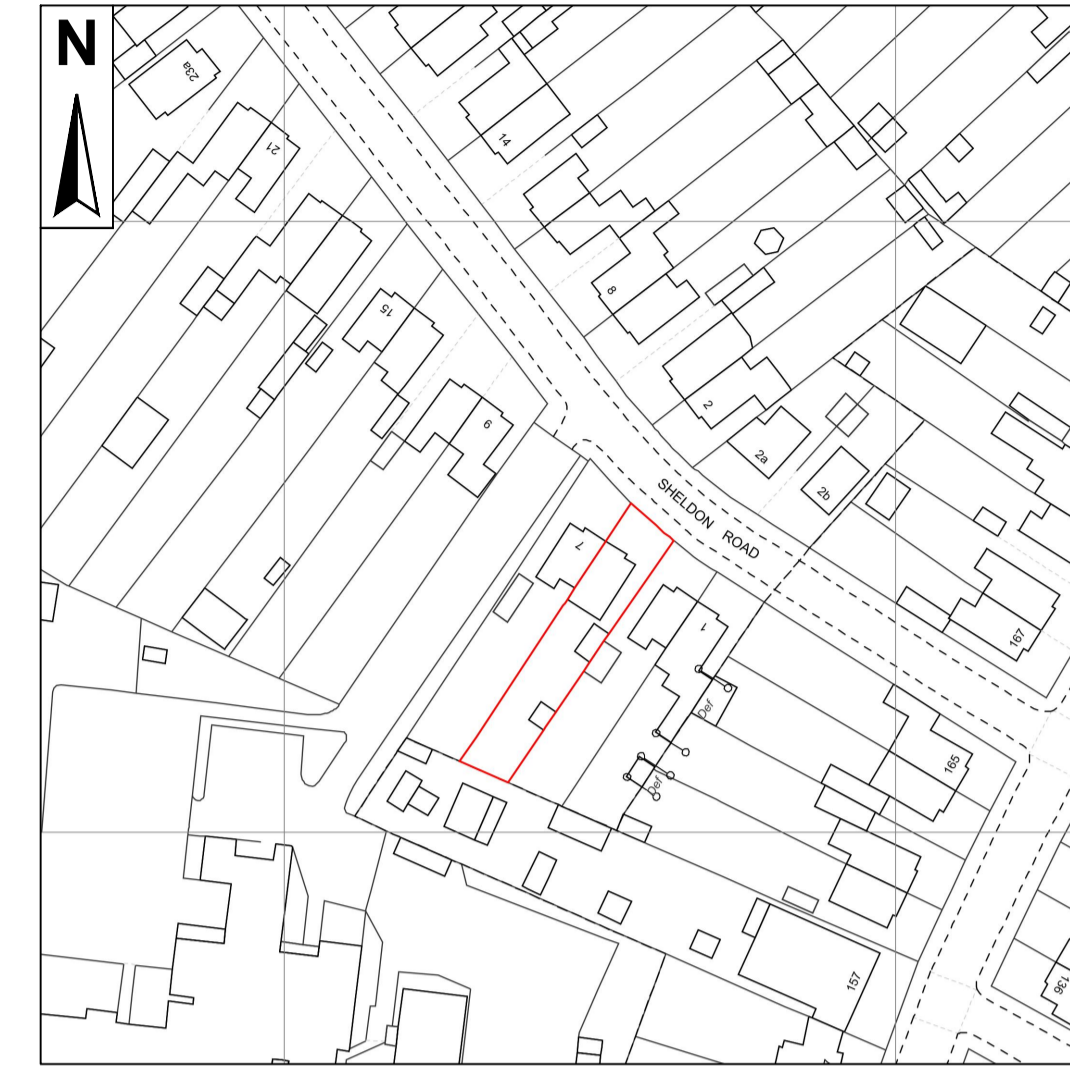

SITE LOCATION PLAN 1:1250

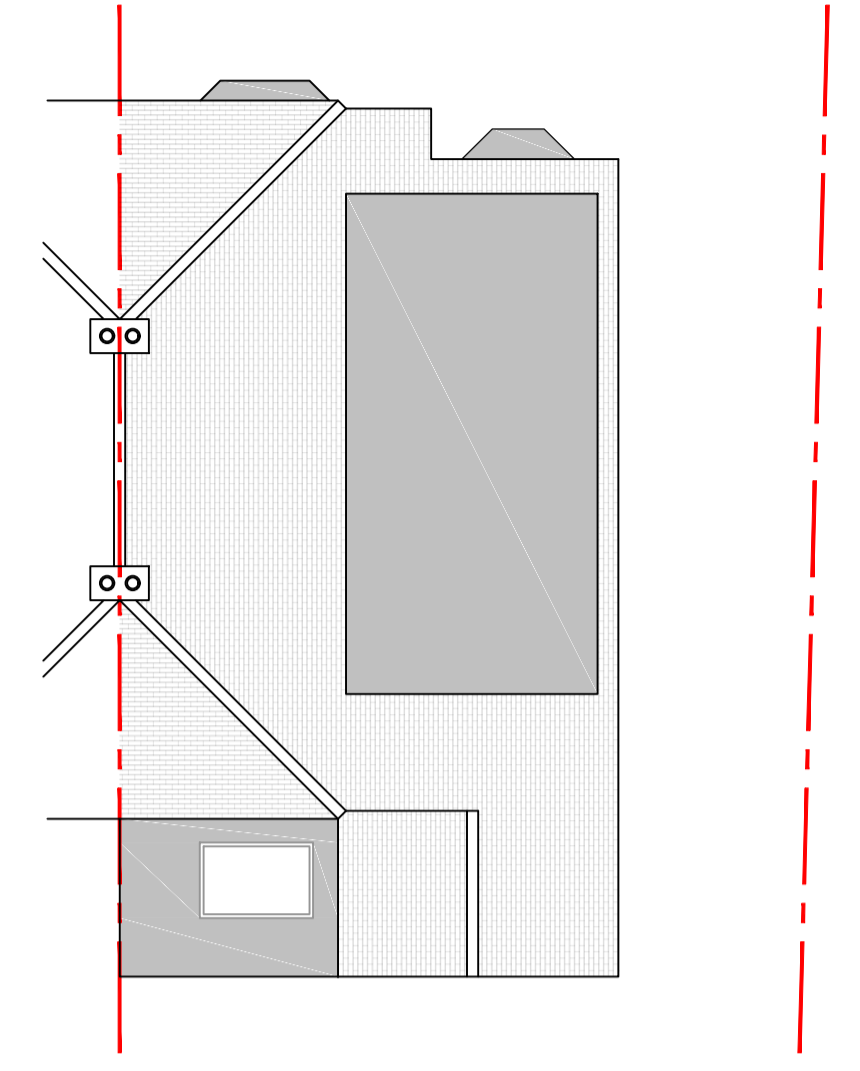

EXISTING ROOF PLAN 1:100



BLOCK PLAN 1:500

© COPYRIGHT
 YOUNGS BUILDING SURVEYING SERVICES LTD.
 95 Palmerston Road
 Chatham
 Kent, ME4 6NB
 Mobile: 07841480541
 E-Mail: ybsservices@aol.com

NOTES:
 All dimensions are to be checked on site and measurements checked prior to works being carried out.
 Contractor and Client are to ensure Compliance with C.D.M, Health and Safety Regulations and Party Wall Agreements where Applicable and to ensure all permissions have been obtained prior to any works commencing.
 Any works carried out prior to necessary approvals being obtained will be at the owners own risk and expense.

No.	Revision	Date
	CLIENT	
	MR LUSCOMBE	

PROJECT LOCATION
 5 SHELDON ROAD
 BEXLEYHEATH
 DA7 4PB

PROJECT DETAIL
 FIRST FLOOR SIDE DORMER
 EXTENSION TO CREATE A EN-SUITE
 SHOWER ROOM

DRAWING DETAIL
 EXISTING FLOOR LAYOUTS
 EXISTING ELEVATIONS
 EXISTING ROOF PLAN
 SITE LOCATION & BLOCK PLAN


SCALE
 1:50, 1:100, 1:500, 1:1250 @ A1
 DATE
 MARCH 2022
 DRAWING NUMBER
 5-SHELDON/PP/YBS/03-22/D1




EXISTING FRONT ELEVATION 1:100



EXISTING SIDE ELEVATION 1:100

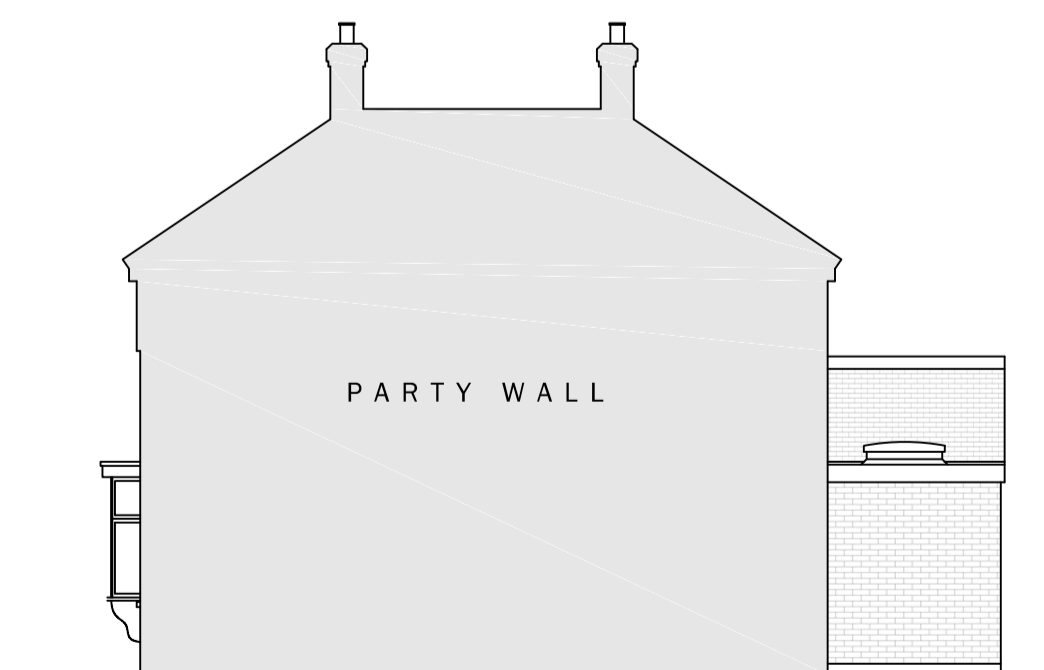

EXISTING SIDE ELEVATION 1:100

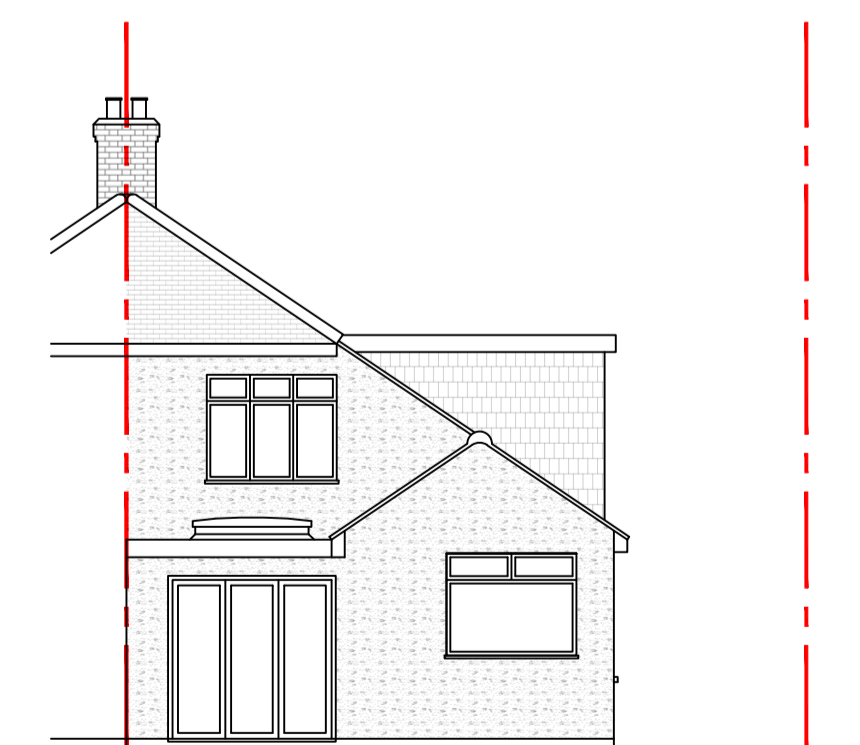

EXISTING REAR ELEVATION 1:100