





LOCATION PLAN 1/1250 © 2022

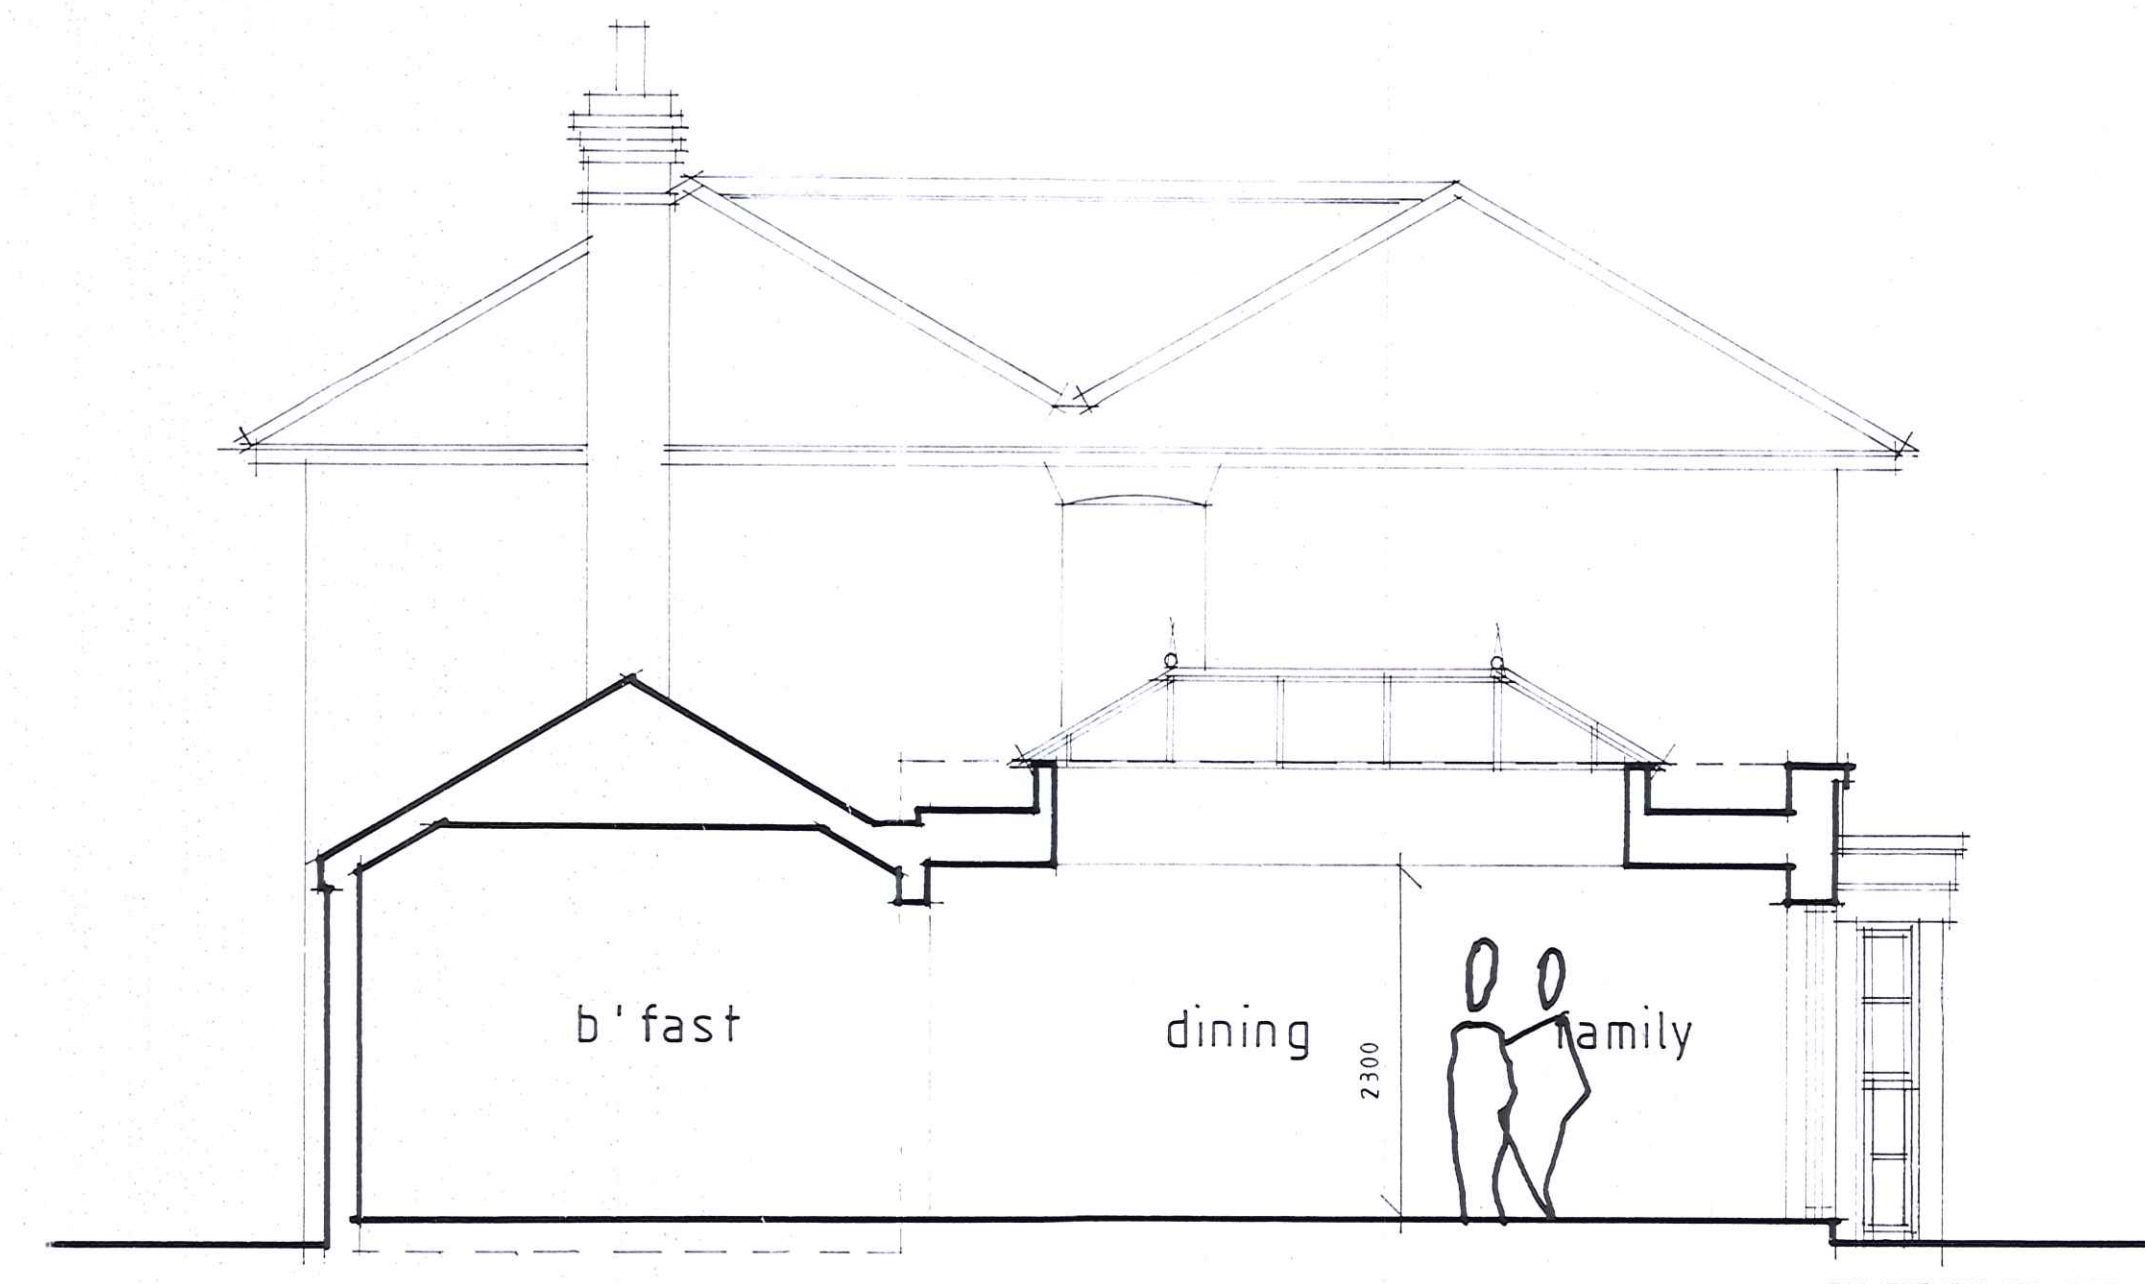

PROPOSED SECTION 1/50 (A1)

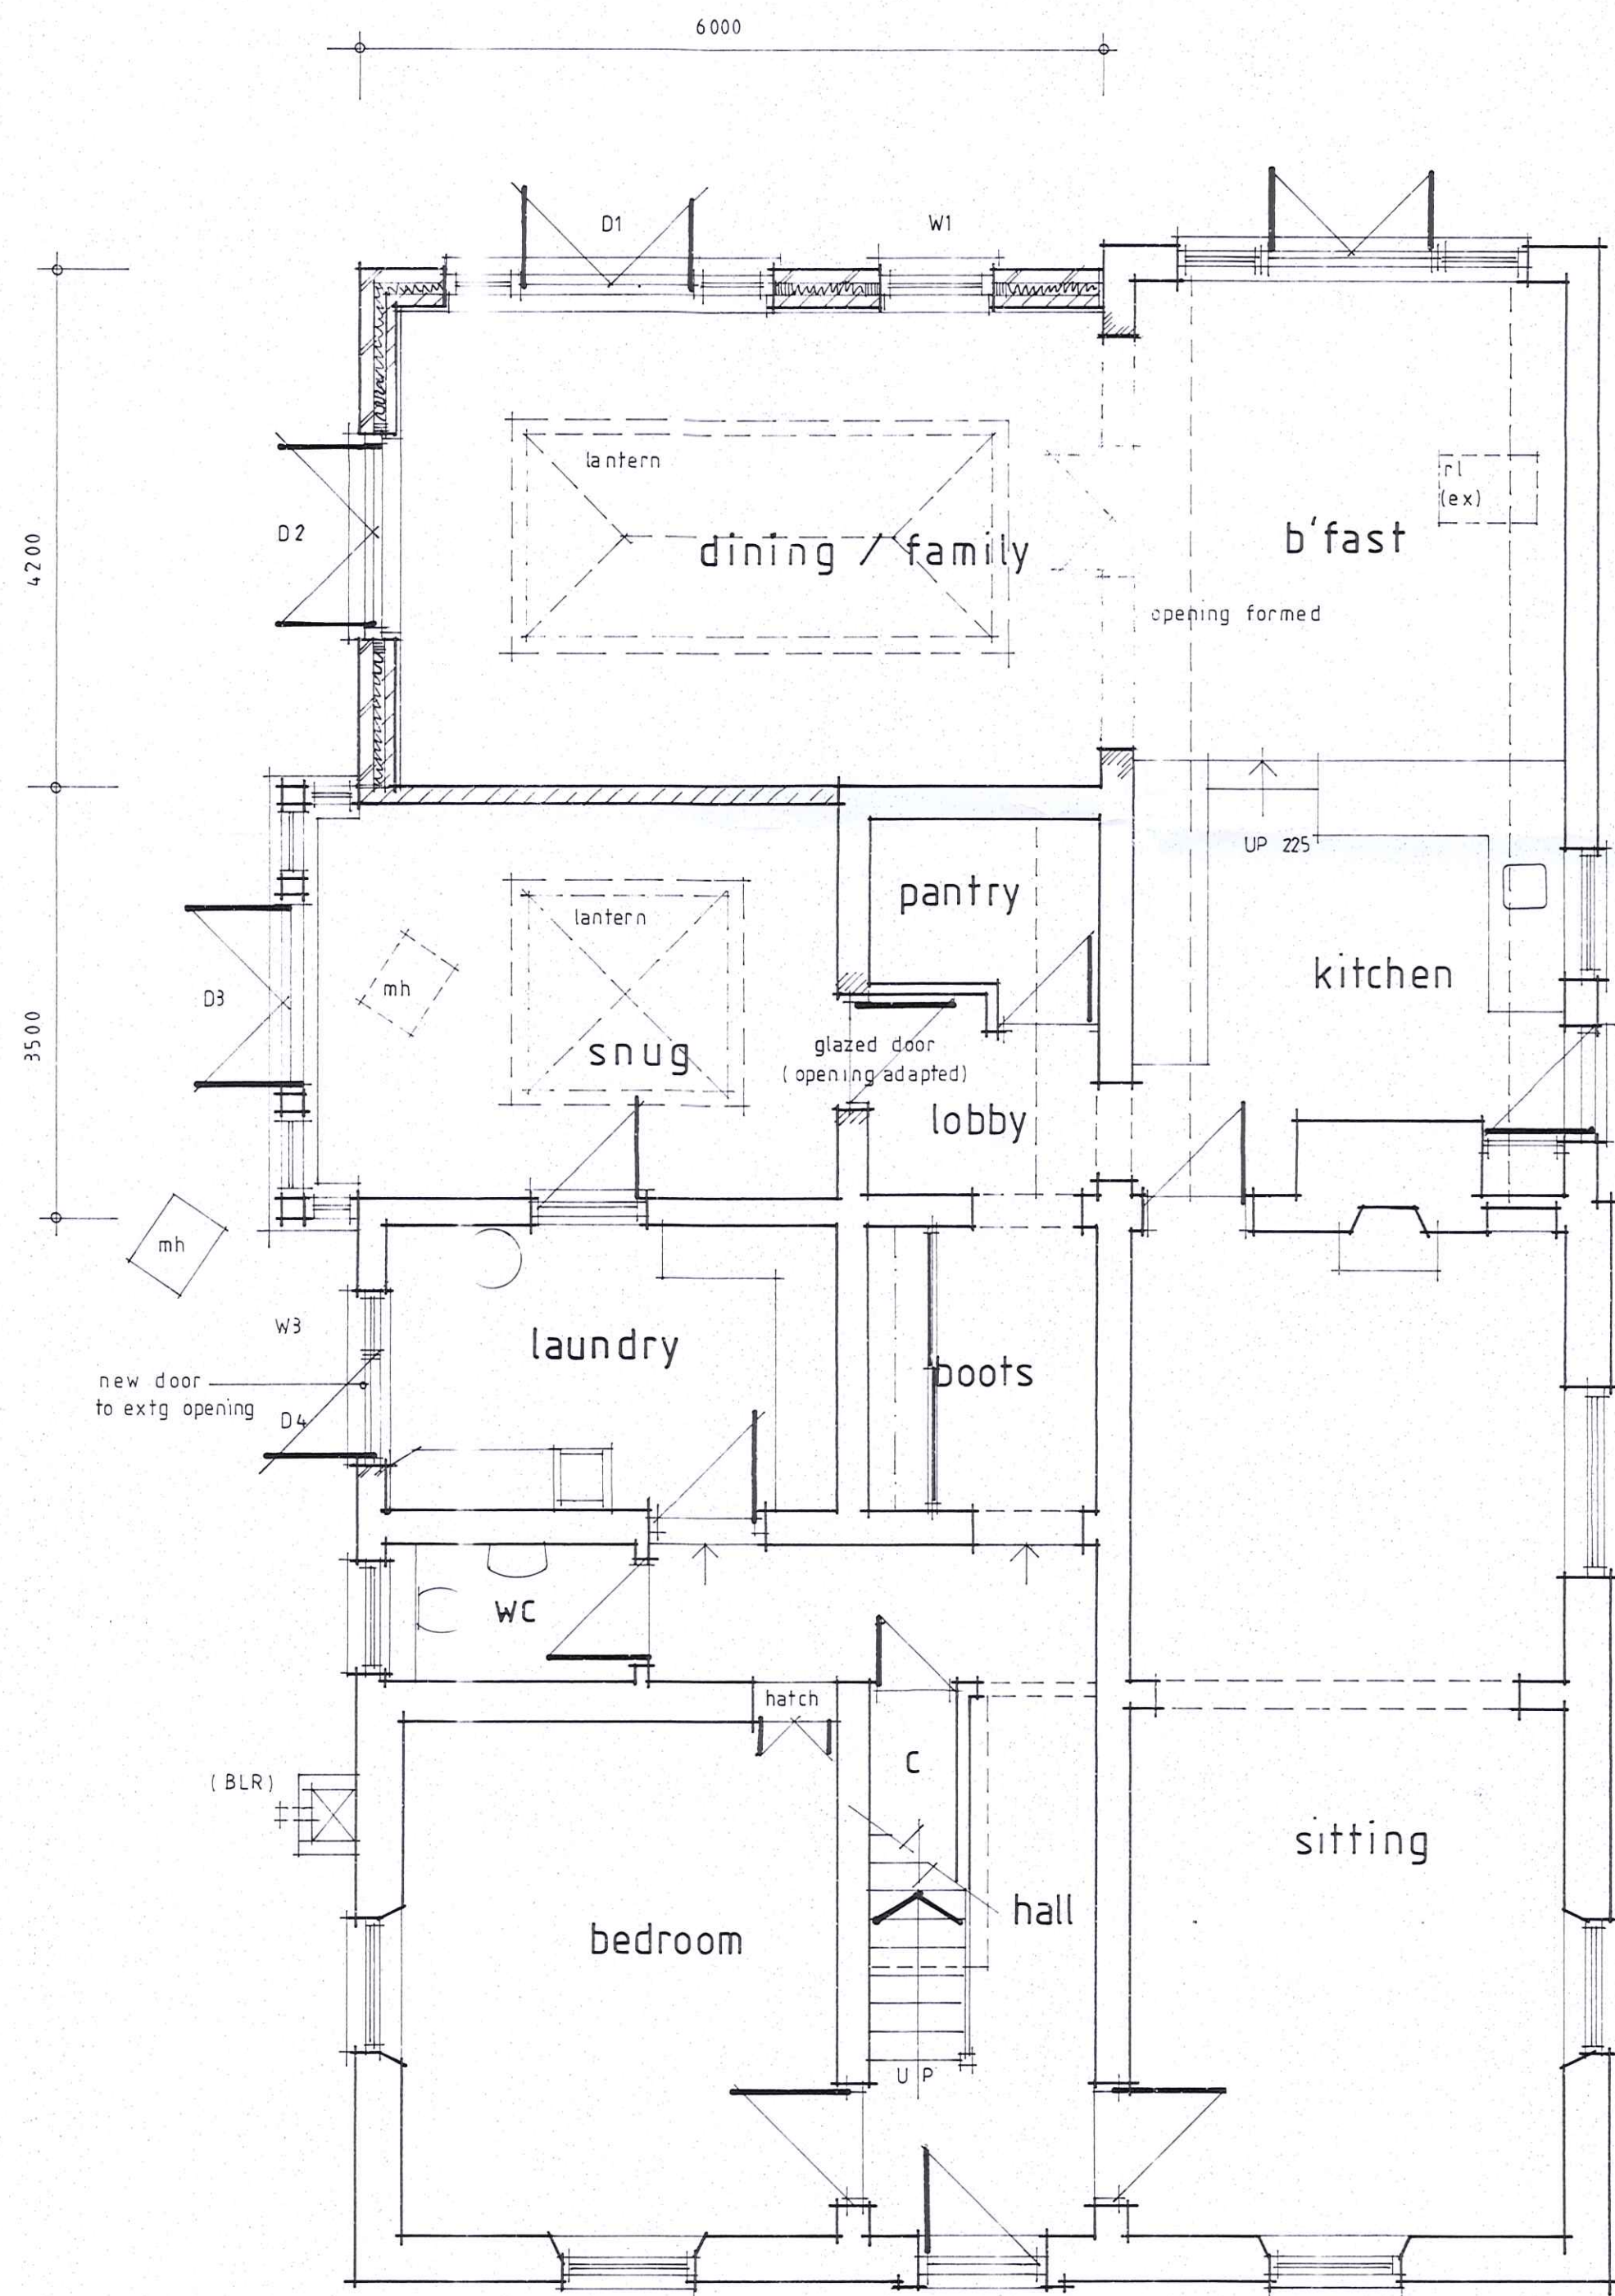

PROPOSED GROUND FLOOR PLAN 1/50

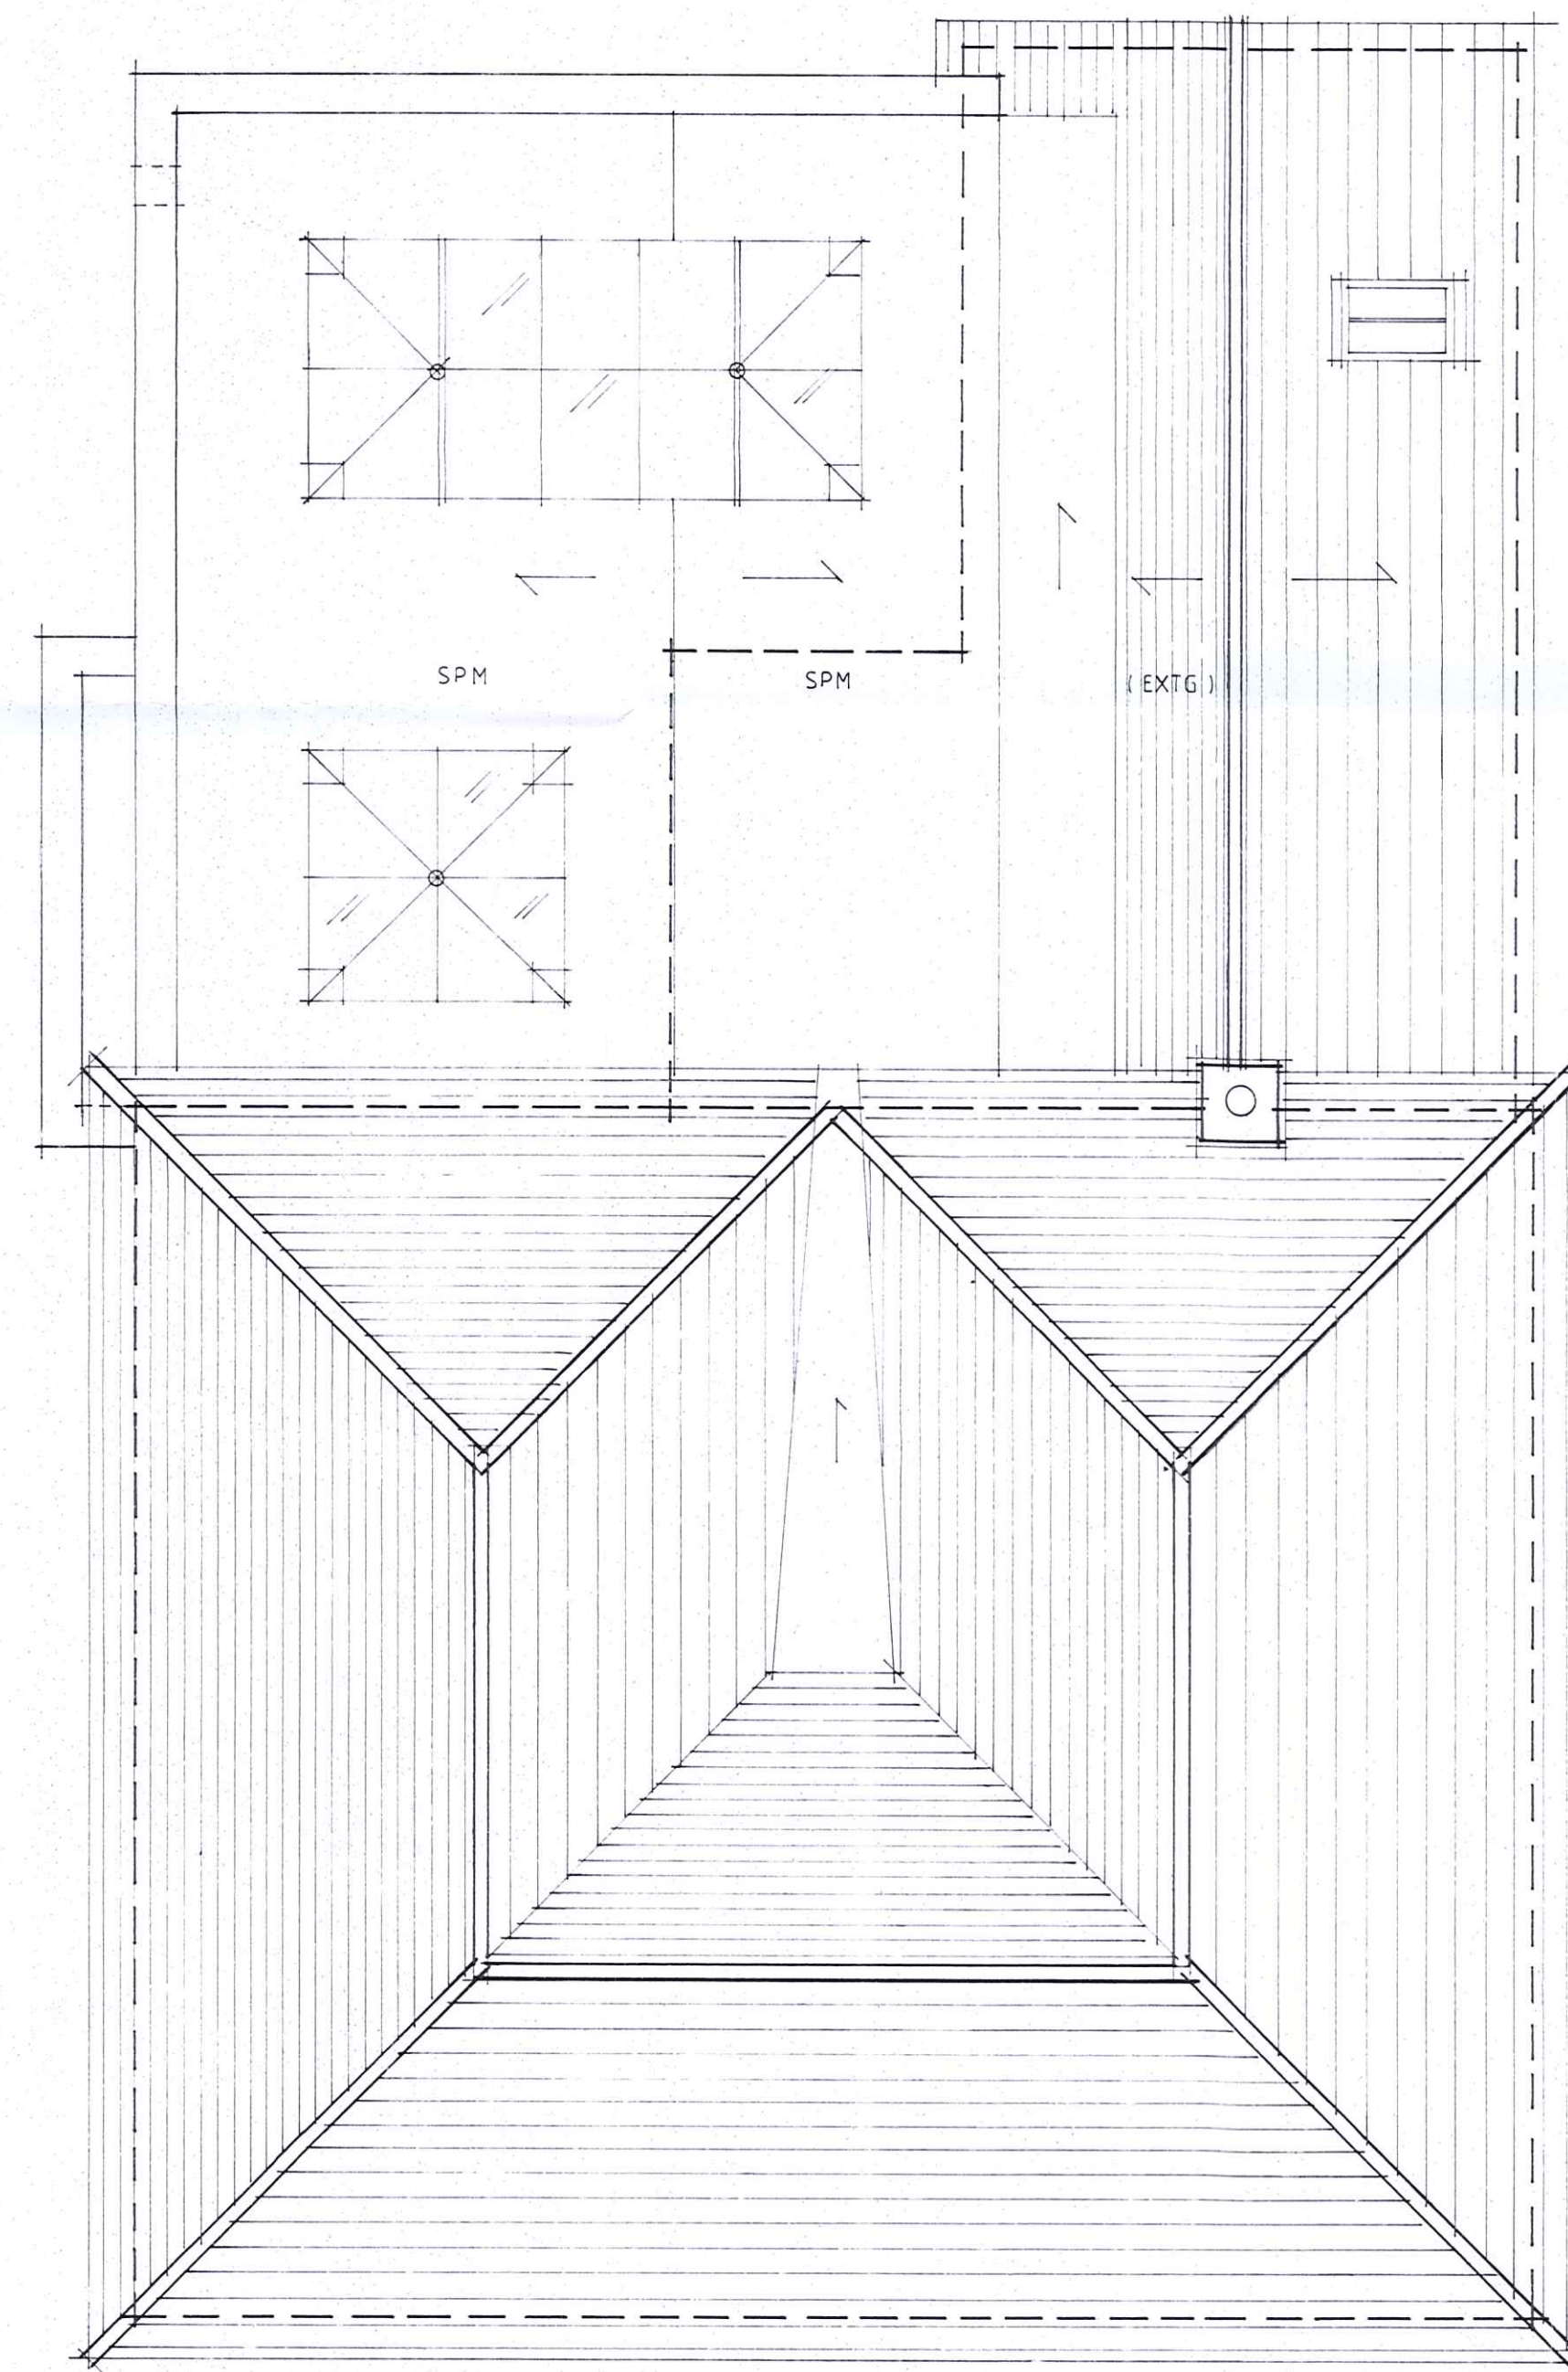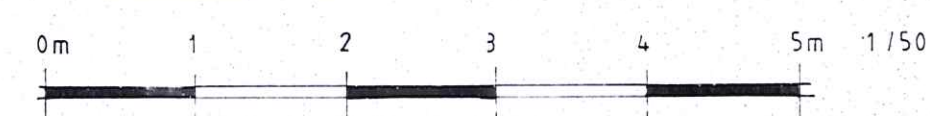

PROPOSED ROOF PLAN 1/50 (A1)

dean jay pearce architectural design & planning ltd 2 / 3 Milestone, Hall Street, Long Melford Sudbury, Suffolk, CO10 9HZ T: 01787-378797 E: dean.pearce@live.co.uk		
Project: Proposed single-storey rear extension to existing two-storey dwelling		
Site Address: Park Farm House, Park Road, Boxted, BSE, Suffolk		
Applicant: Mr & Mrs Henshaw		
Drawing title: AS PROPOSED – FLOOR / ROOF PLAN & SECTION		
scales: 1:50 (A1) date: 05 / 2022 drawn: djp checked:	drg no: 22/34/05	rev:
<small>Do not scale this drawing. Use figured dimensions only. Contractor to set out all of the works prior to commencement and report any omissions / discrepancies immediately. Scales shown on this drawing are at A1 sheet size.</small>		
<small>This drawing & information are Copyright. ©</small>		