



SECTION 1/50 @ A1

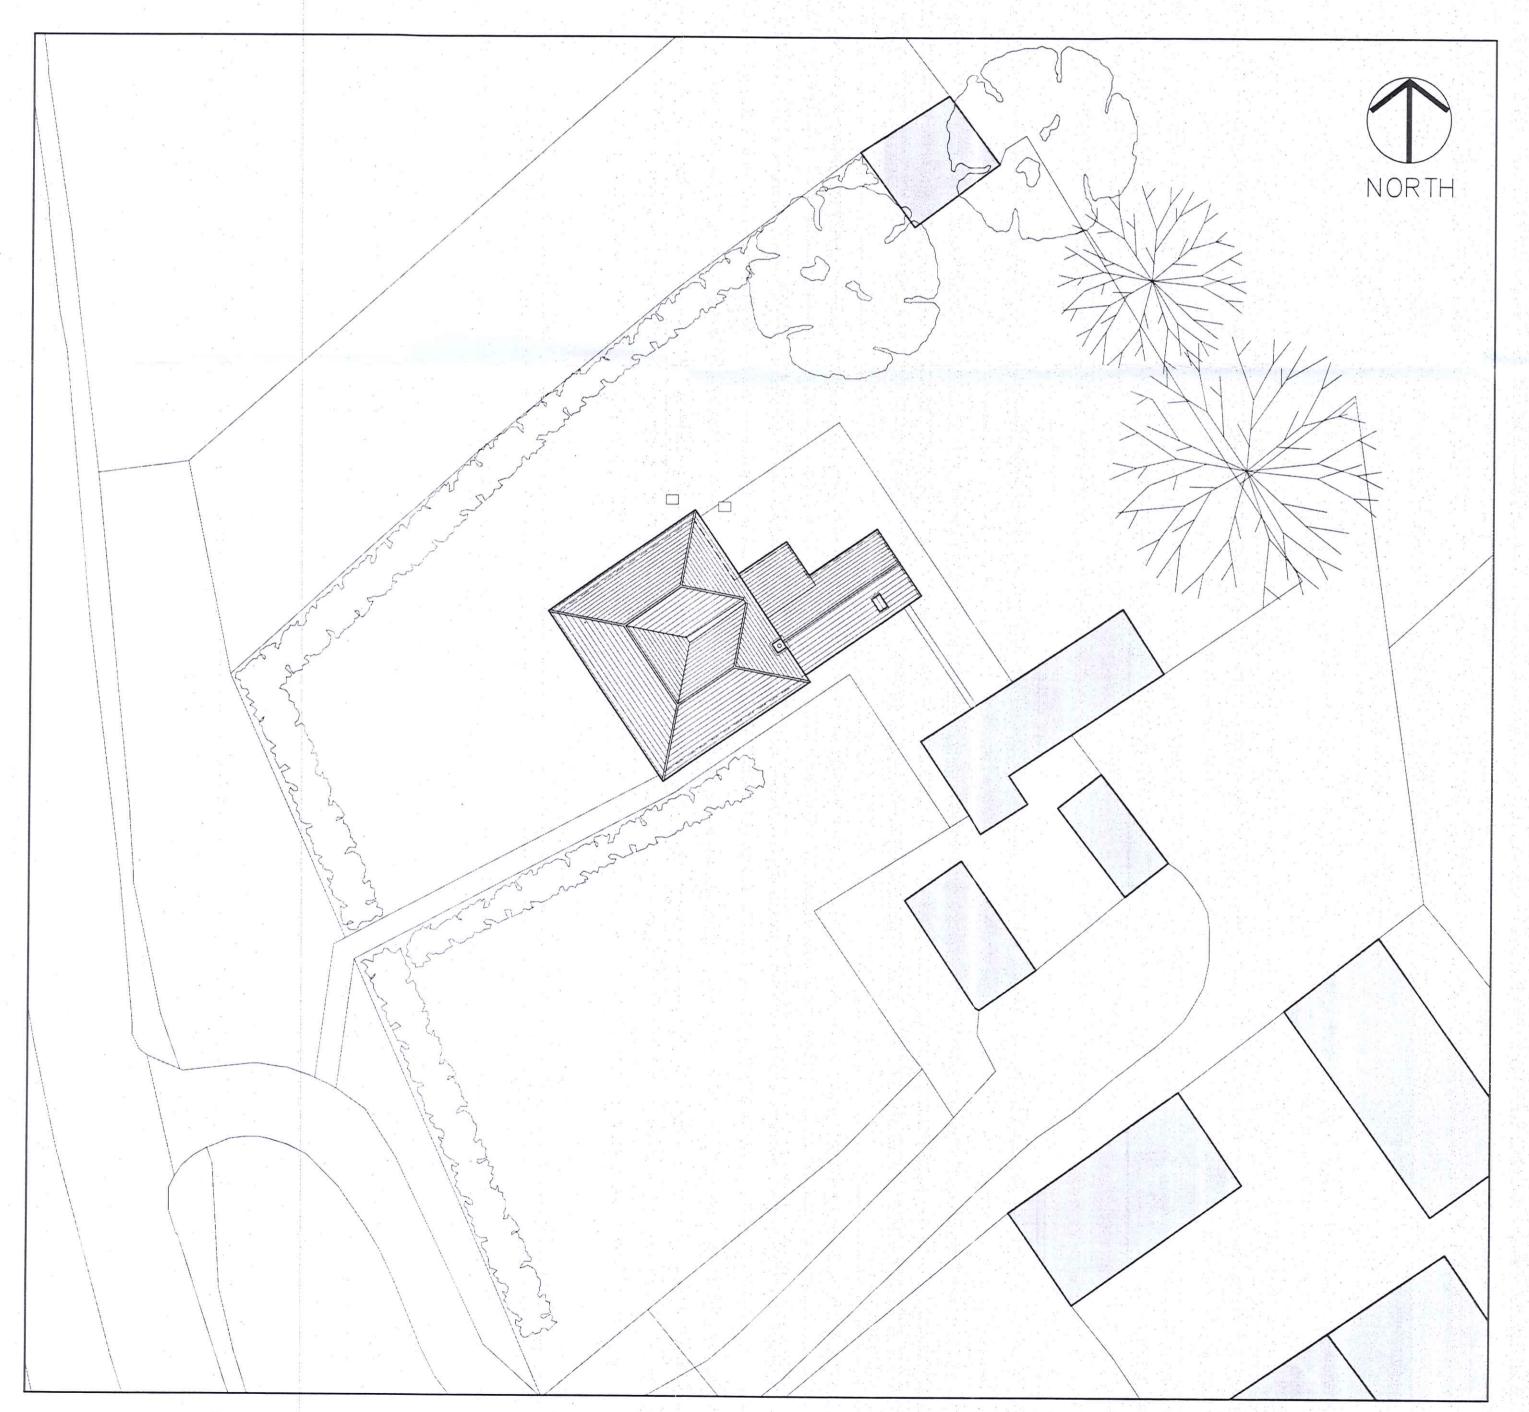

ROOF PLAN 1/100 @ A1



LOCATION PLAN 1/1250 @ A1

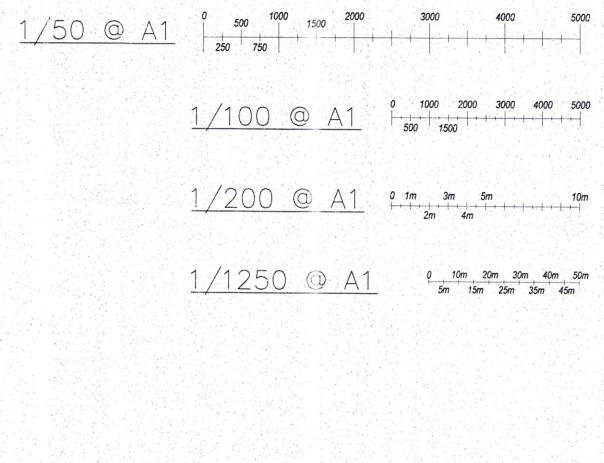

dean jay pearce

architectural design & planning ltd
2/3 Milestone, Hall Street, Long Melford
Sudbury, Suffolk, CO10 9HZ
T: 01787-378797 E: dean.pearce@live.co.uk

Project:

Proposed single-storey rear extension to two-storey dwelling.

Site Address:

Park Farm House, Park Road, Boxted, BSE, Suffolk

Applicant:

Mr & Mrs Henshaw

Drawing title:

EXISTING SITE PLAN, LOCATION PLAN, SECTION & ROOF PLAN

scales: 1:50, 100, 200 (A1)
date: 05 / 2022
drawn: djp
checked:

rev:

22/34/01

Do not scale this drawing. Use figured dimensions only. Contractor to set out all of the works prior to commencement and report any omissions / discrepancies immediately. Scales shown on this drawing are at **A1** sheet size.

This drawing & information are Copyright

