



1/50 @ A1


1/100 @ A1

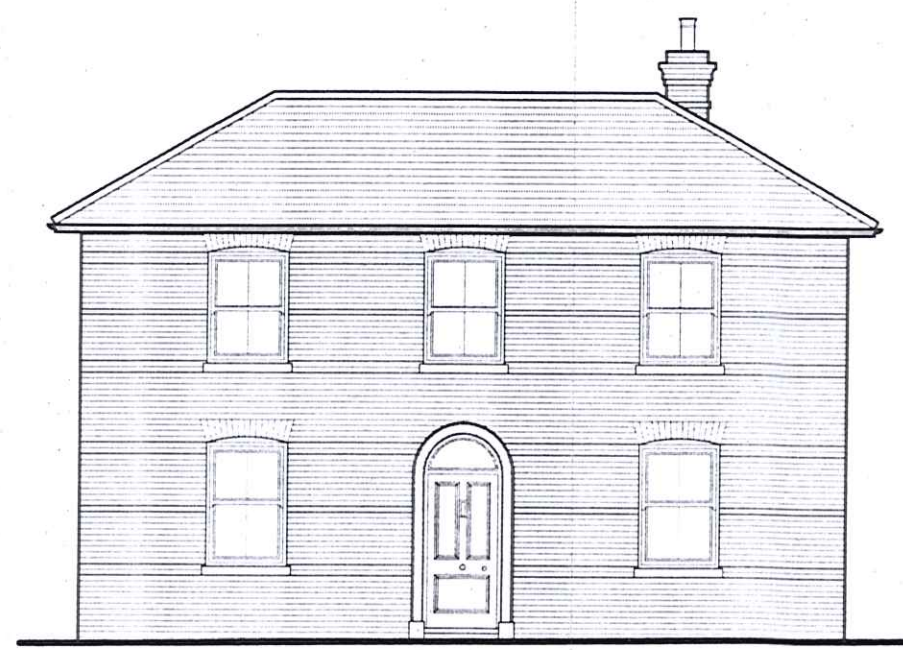


FRONT ELEVATION (SOUTH WEST)

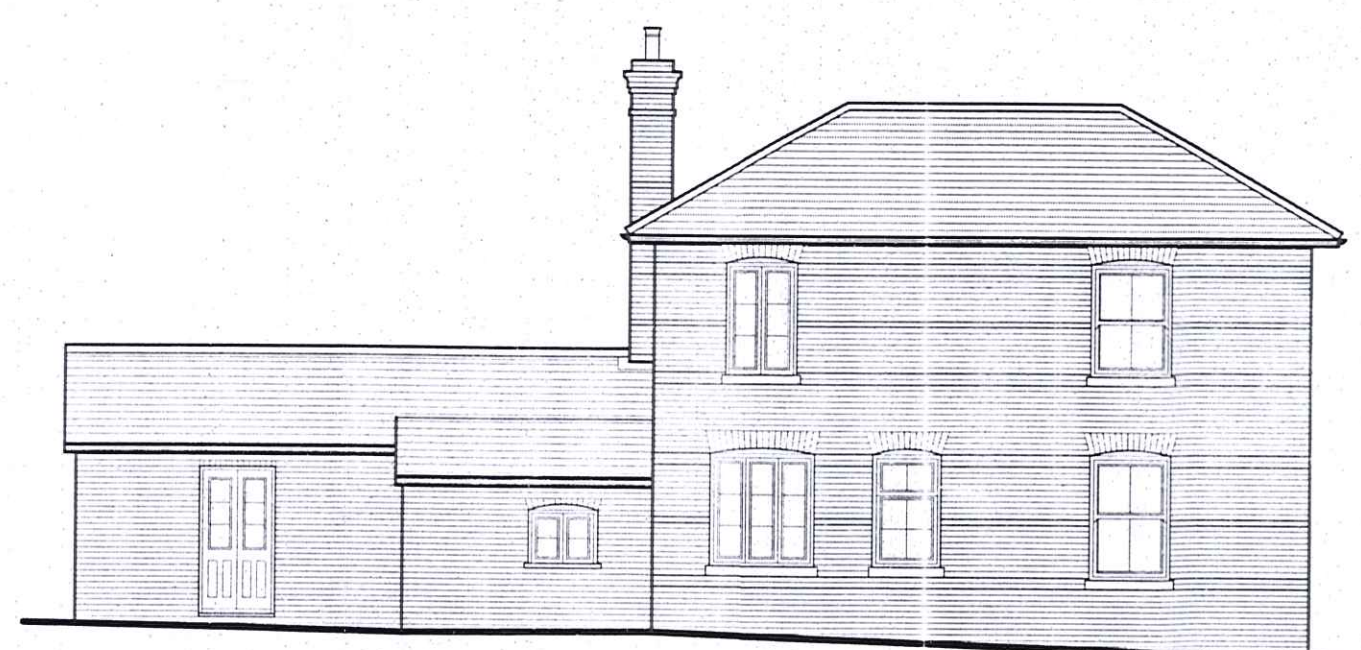

SIDE ELEVATION (NORTH WEST)

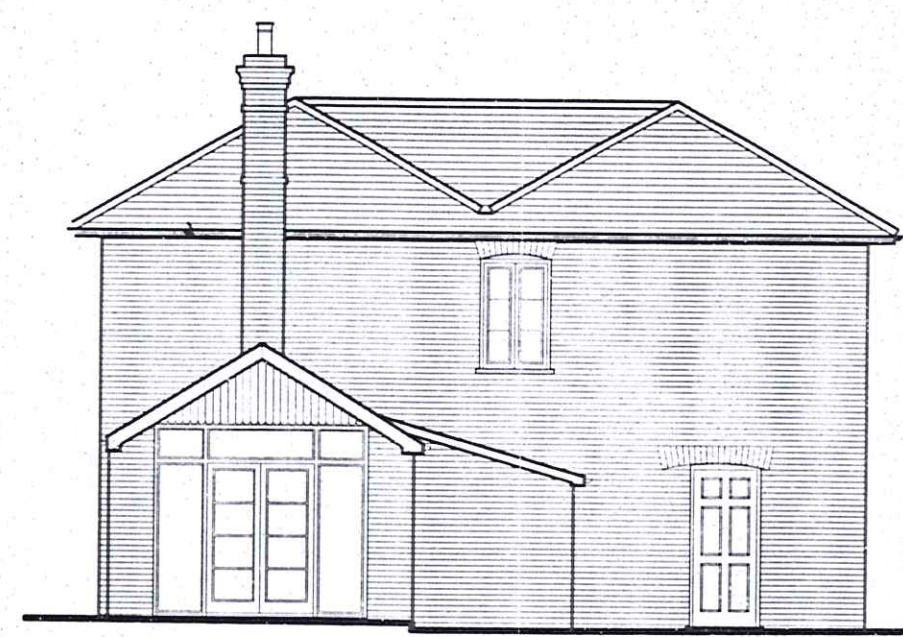


REAR ELEVATION (NORTH EAST)

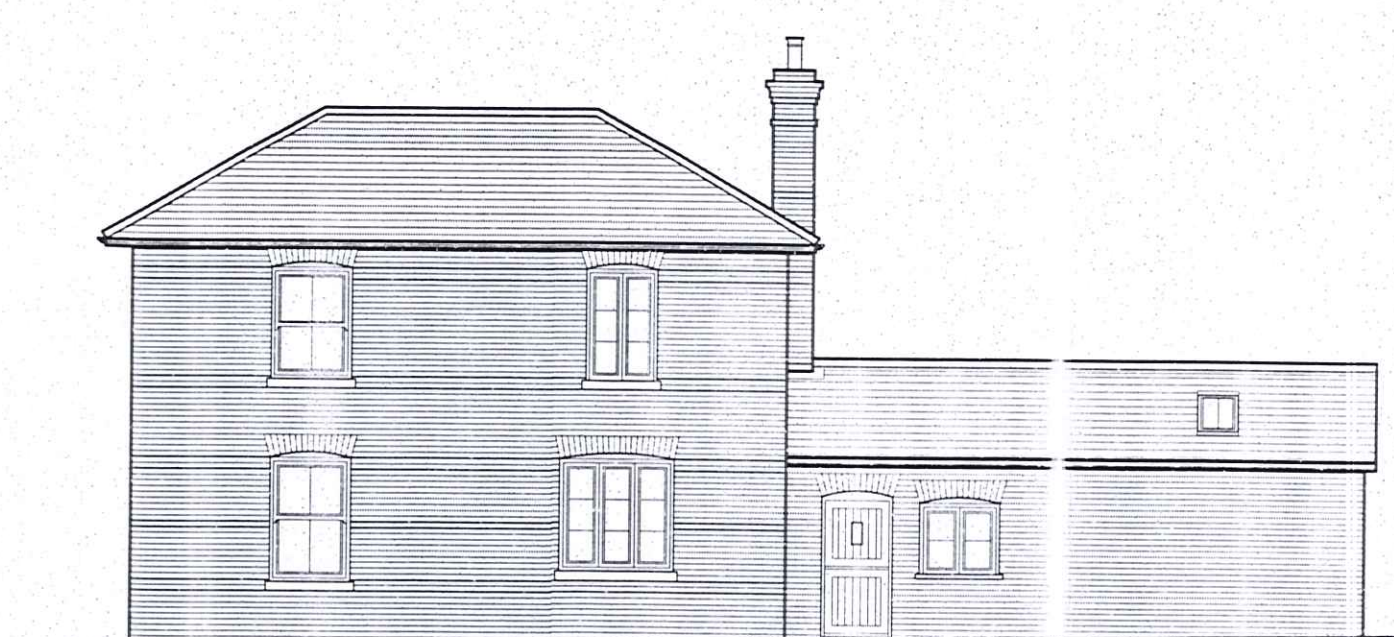


SIDE ELEVATION (SOUTH EAST)

ELEVATIONS 1/100 @ A1

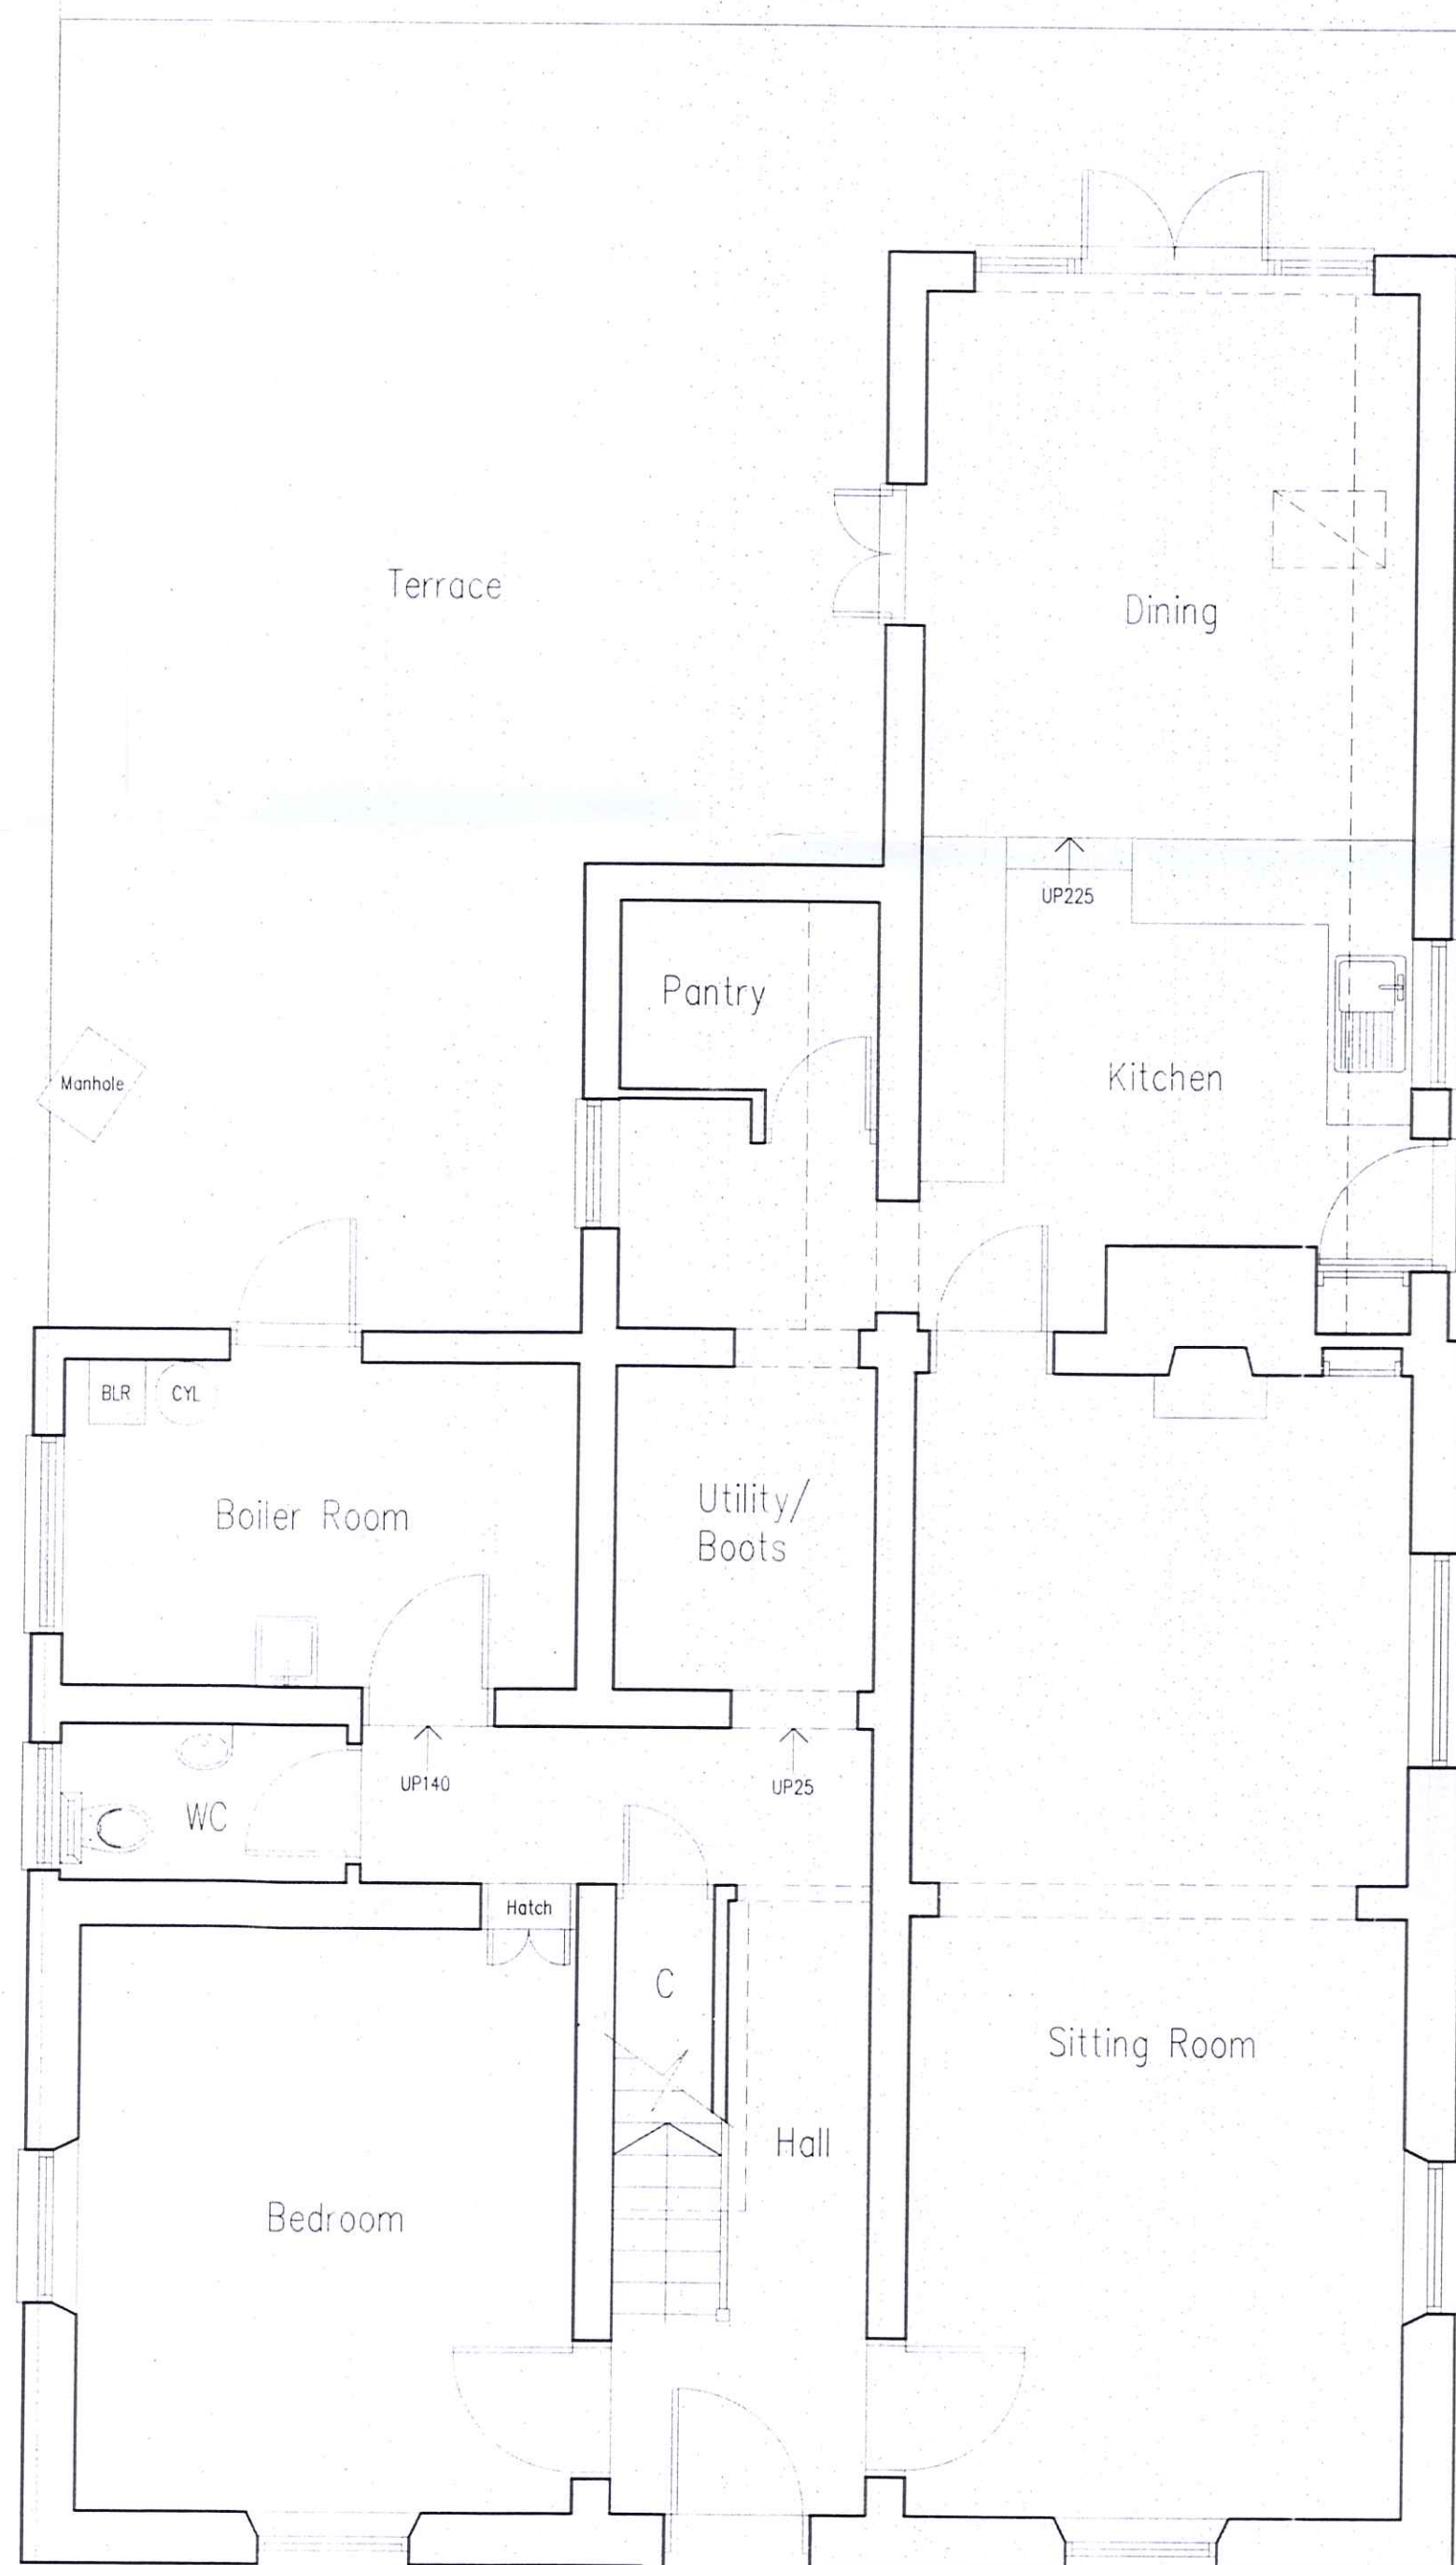

GROUND FLOOR PLAN 1/50 @ A1

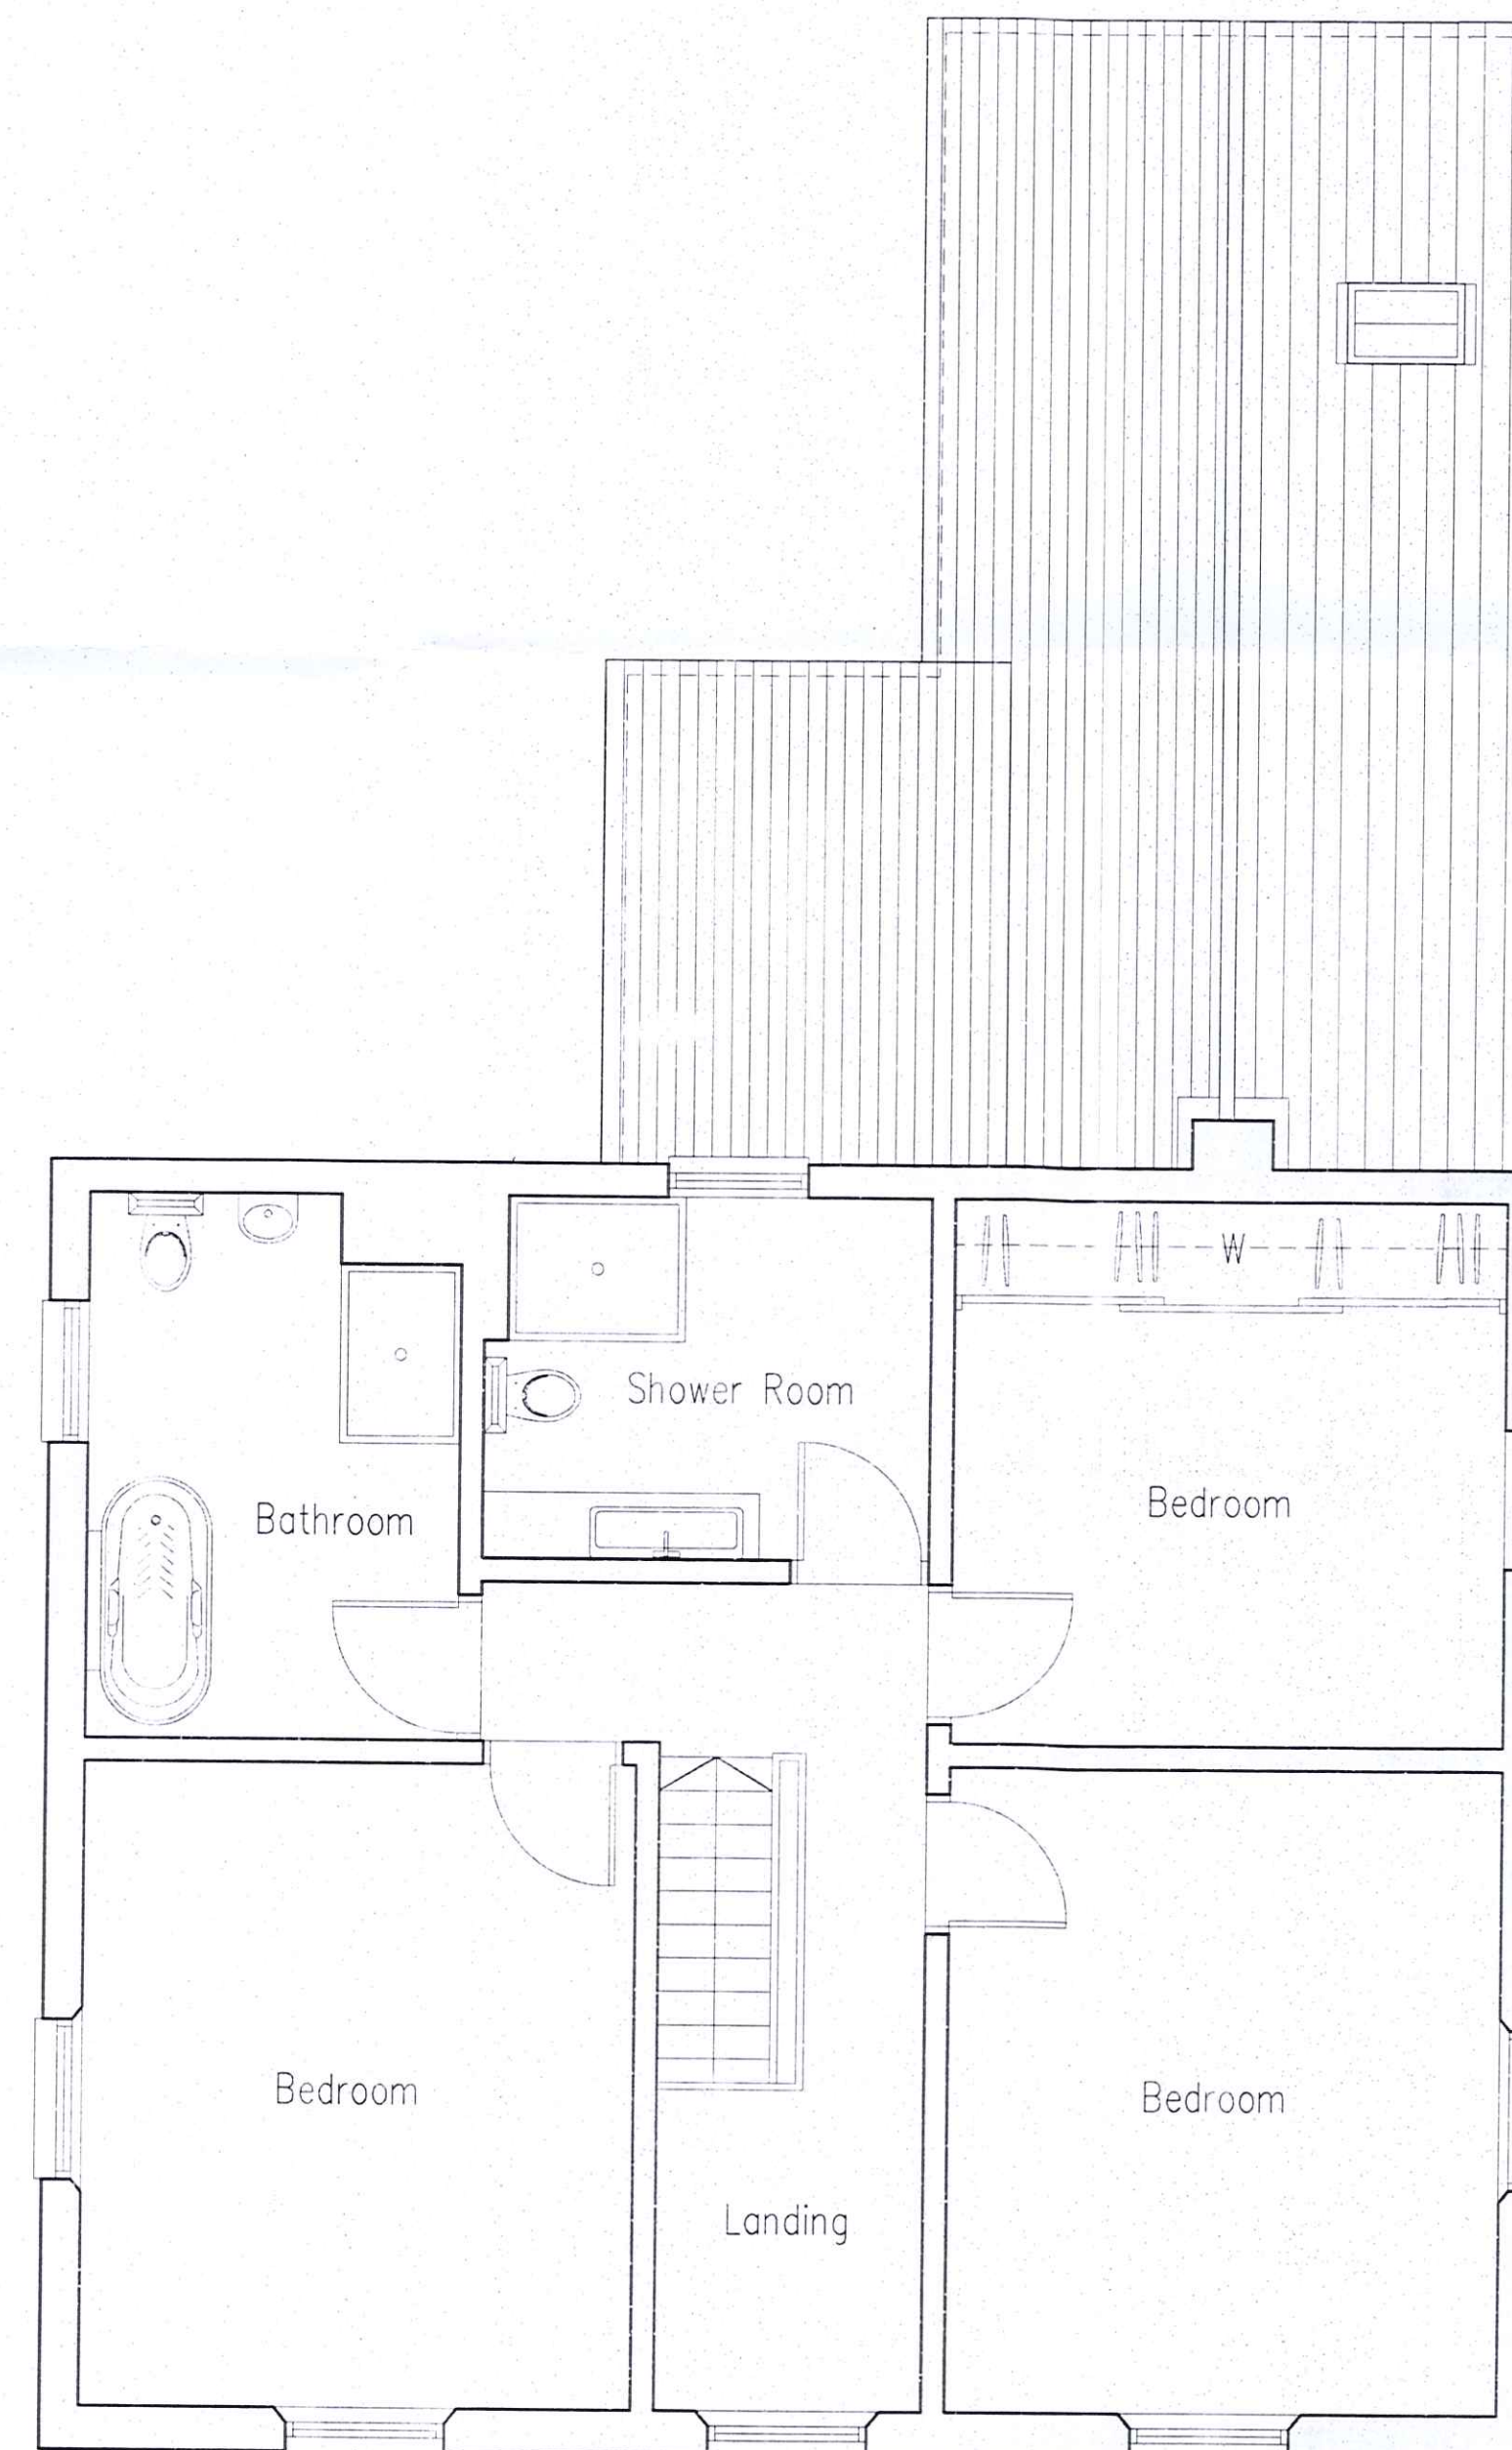

FIRST FLOOR PLAN 1/50 @ A1

| | | |
|---|---------------------------------------|-------------|
| <p>dean jay pearce architectural design & planning ltd 2 / 3 Milestone, Hall Street, Long Melford Sudbury, Suffolk, CO10 9HZ T: 01787-378197 E: dean.pearce@live.co.uk</p> | | |
| <p>Project: Proposed single-storey rear extension to two-storey dwelling.</p> | | |
| <p>Site Address: Park Farm House, Park Road, Boxted, BSE, Suffolk</p> | | |
| <p>Applicant: Mr & Mrs Henshaw</p> | | |
| <p>Drawing title: EXISTING FLOOR PLANS & ELEVATIONS</p> | | |
| <p>scales: 1:50, 100 (A1) date: 05 / 2022 drawn: djp checked:</p> | <p>drg no:</p> <p>22/34/02</p> | <p>rev:</p> |
| <p><small>Do not scale this drawing. Use figured dimensions only. Contractor to set out all of the works prior to commencement and report any omissions / discrepancies immediately. Scales shown on this drawing are at A1 sheet size.</small></p> | | |
| <p><small>This drawing & information are Copyright ©</small></p> | | |