


NORTH ELEVATION


EAST ELEVATION

SOUTH ELEVATION

WEST ELEVATION

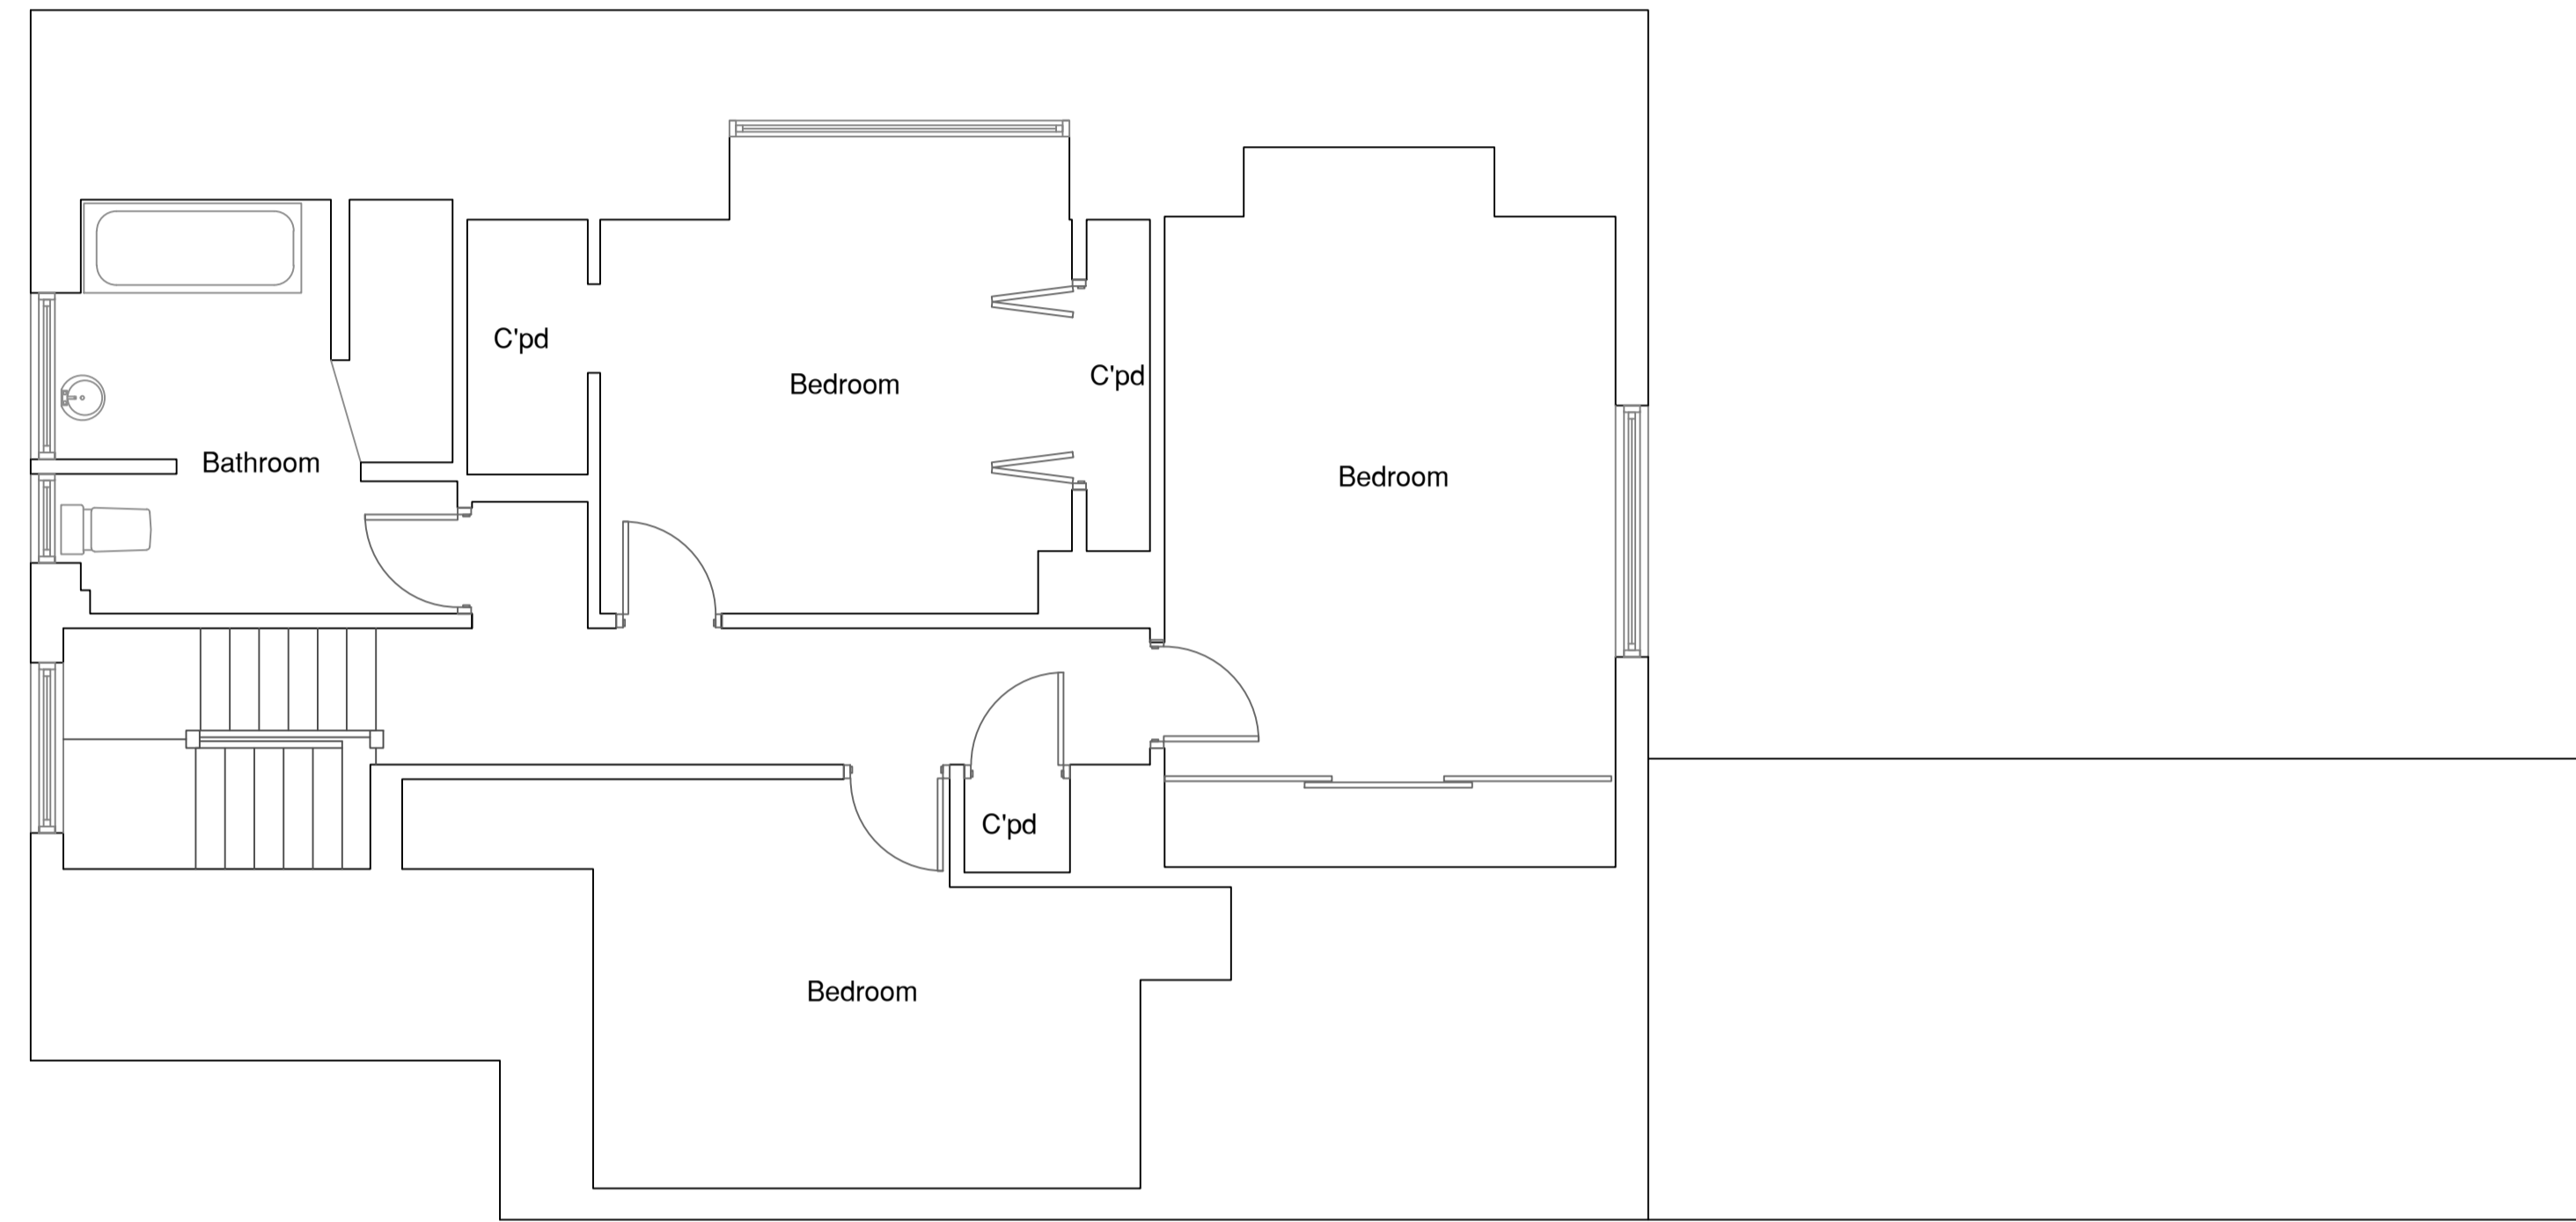

FIRST FLOOR PLAN

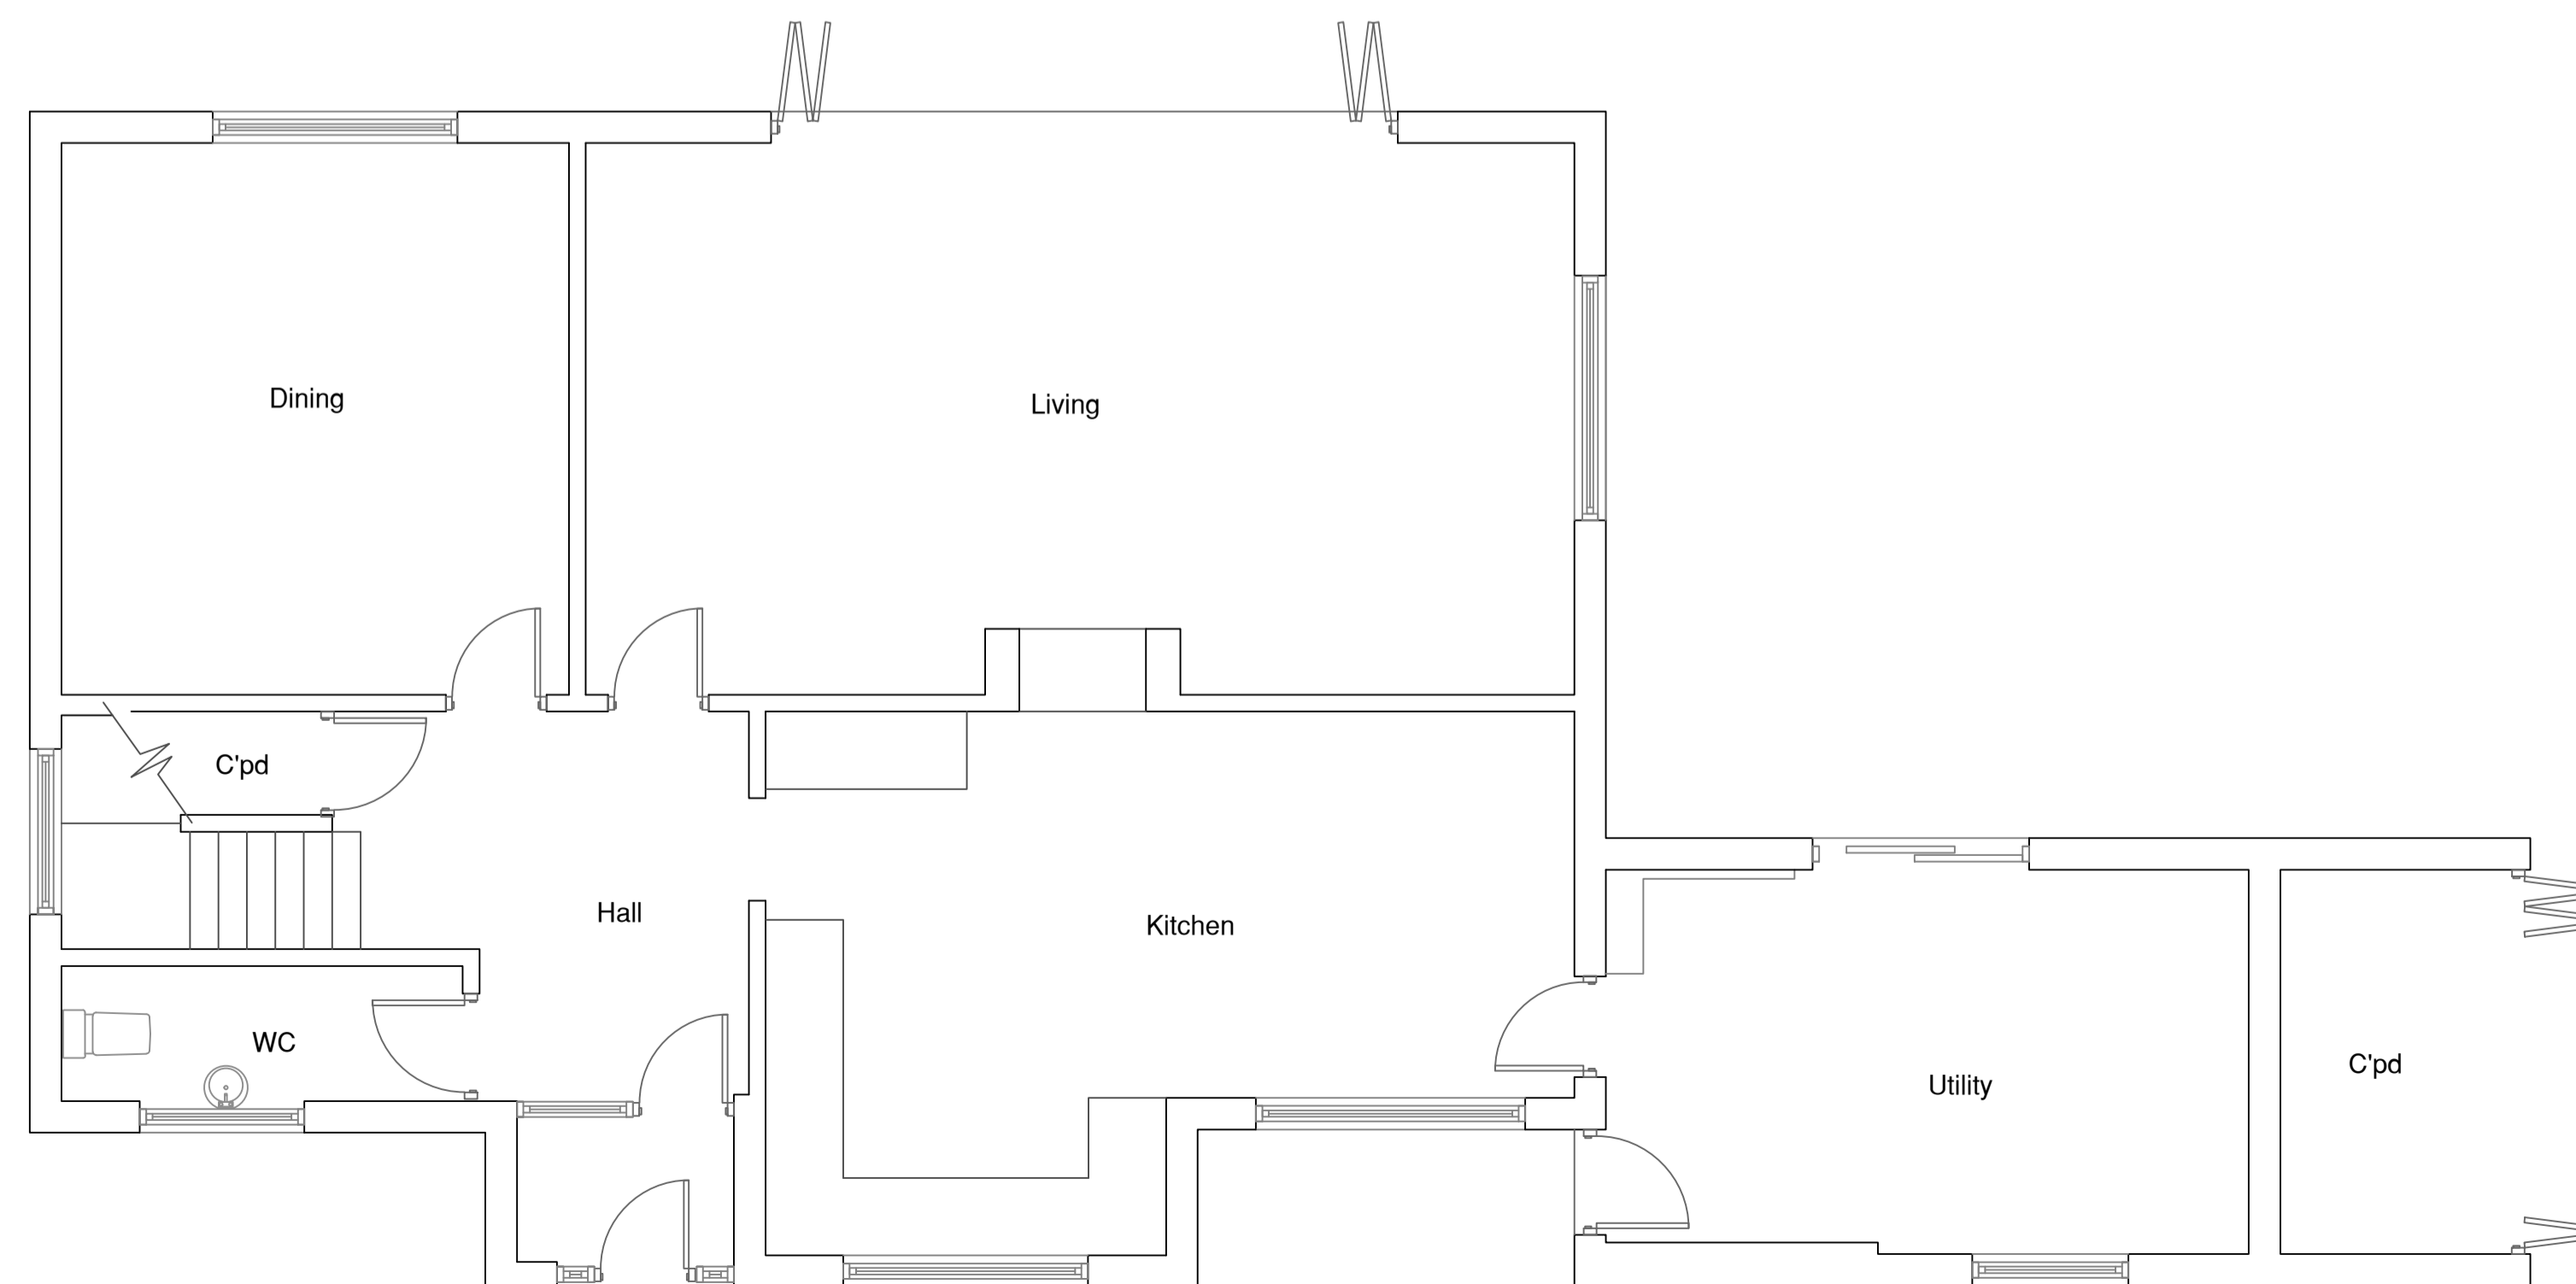

GROUND FLOOR PLAN

existing.....

rev.	date	description	drawn
------	------	-------------	-------

absolute

ARCHITECTURE LTD

CHARTERED ARCHITECTS

42 Waterloo Road, Bidford on Avon, Warwick B50 4JP
 P/F: 01789 508442 M: 07980 014487 E: mail@absolutearchitecture.co.uk
 www.absolutearchitecture.co.uk
 company number 6853959 VAT Reg No. 934 5463 12

project title
**PROPOSED ALTERATIONS TO
 16 COLLIN CLOSE, WILLERSEY
 FOR MR AND MRS M BRIDGEMAN**

drawing title
EXISTING LAYOUT

scales	drawn
1:50/100	SB
date	number
18.06.19	787-001

This drawing and the building works depicted are the copyright of the Author and may not be reproduced except by written permission. This drawing must be read and checked against any specialist drawings and information provided. Do not scale prints. Figured dimensions only to be taken from this drawing.