




PROPOSED RIGHT SIDE ELEV.

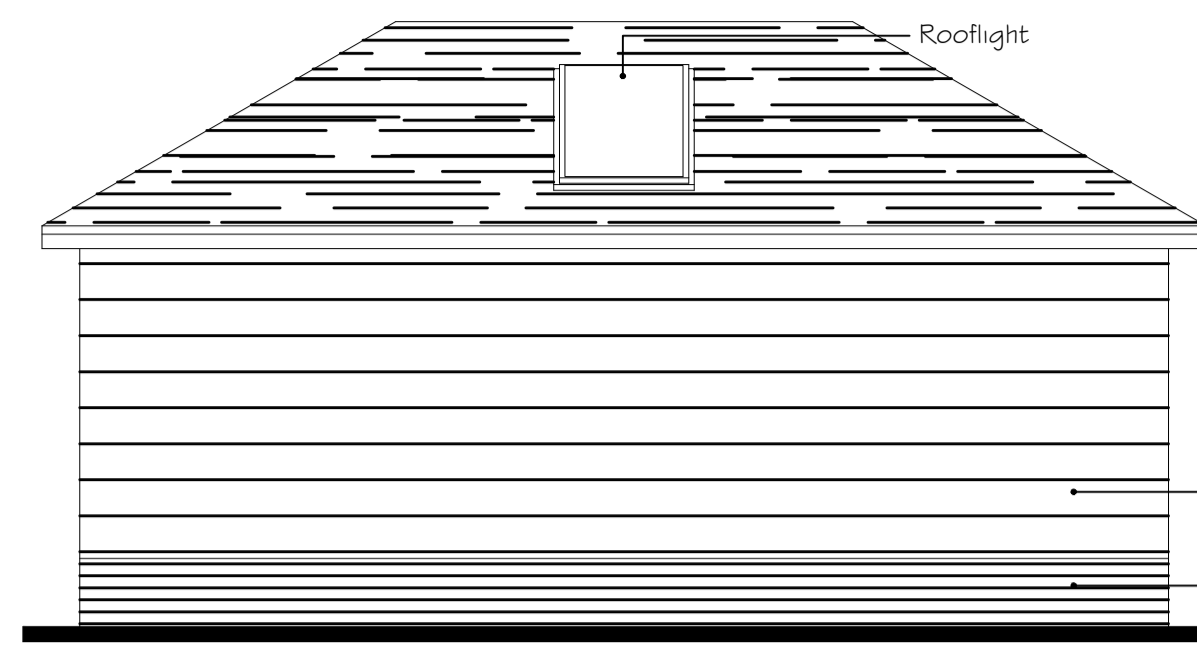


PROPOSED REAR ELEVATION

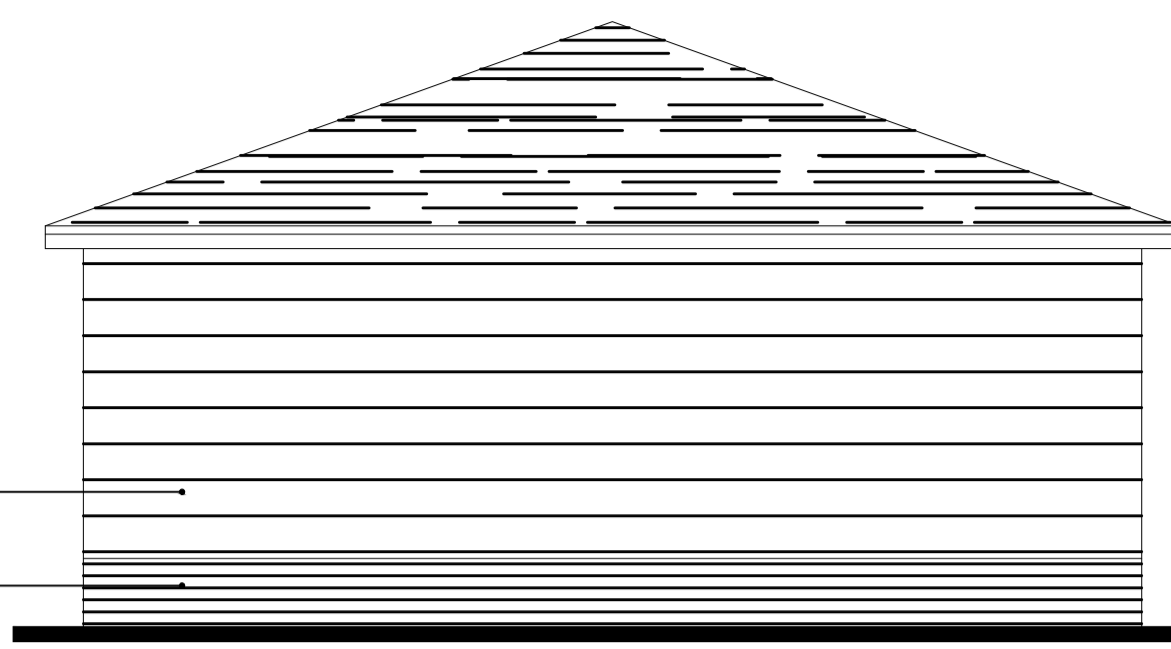

PROPOSED LEFT SIDE ELEV.

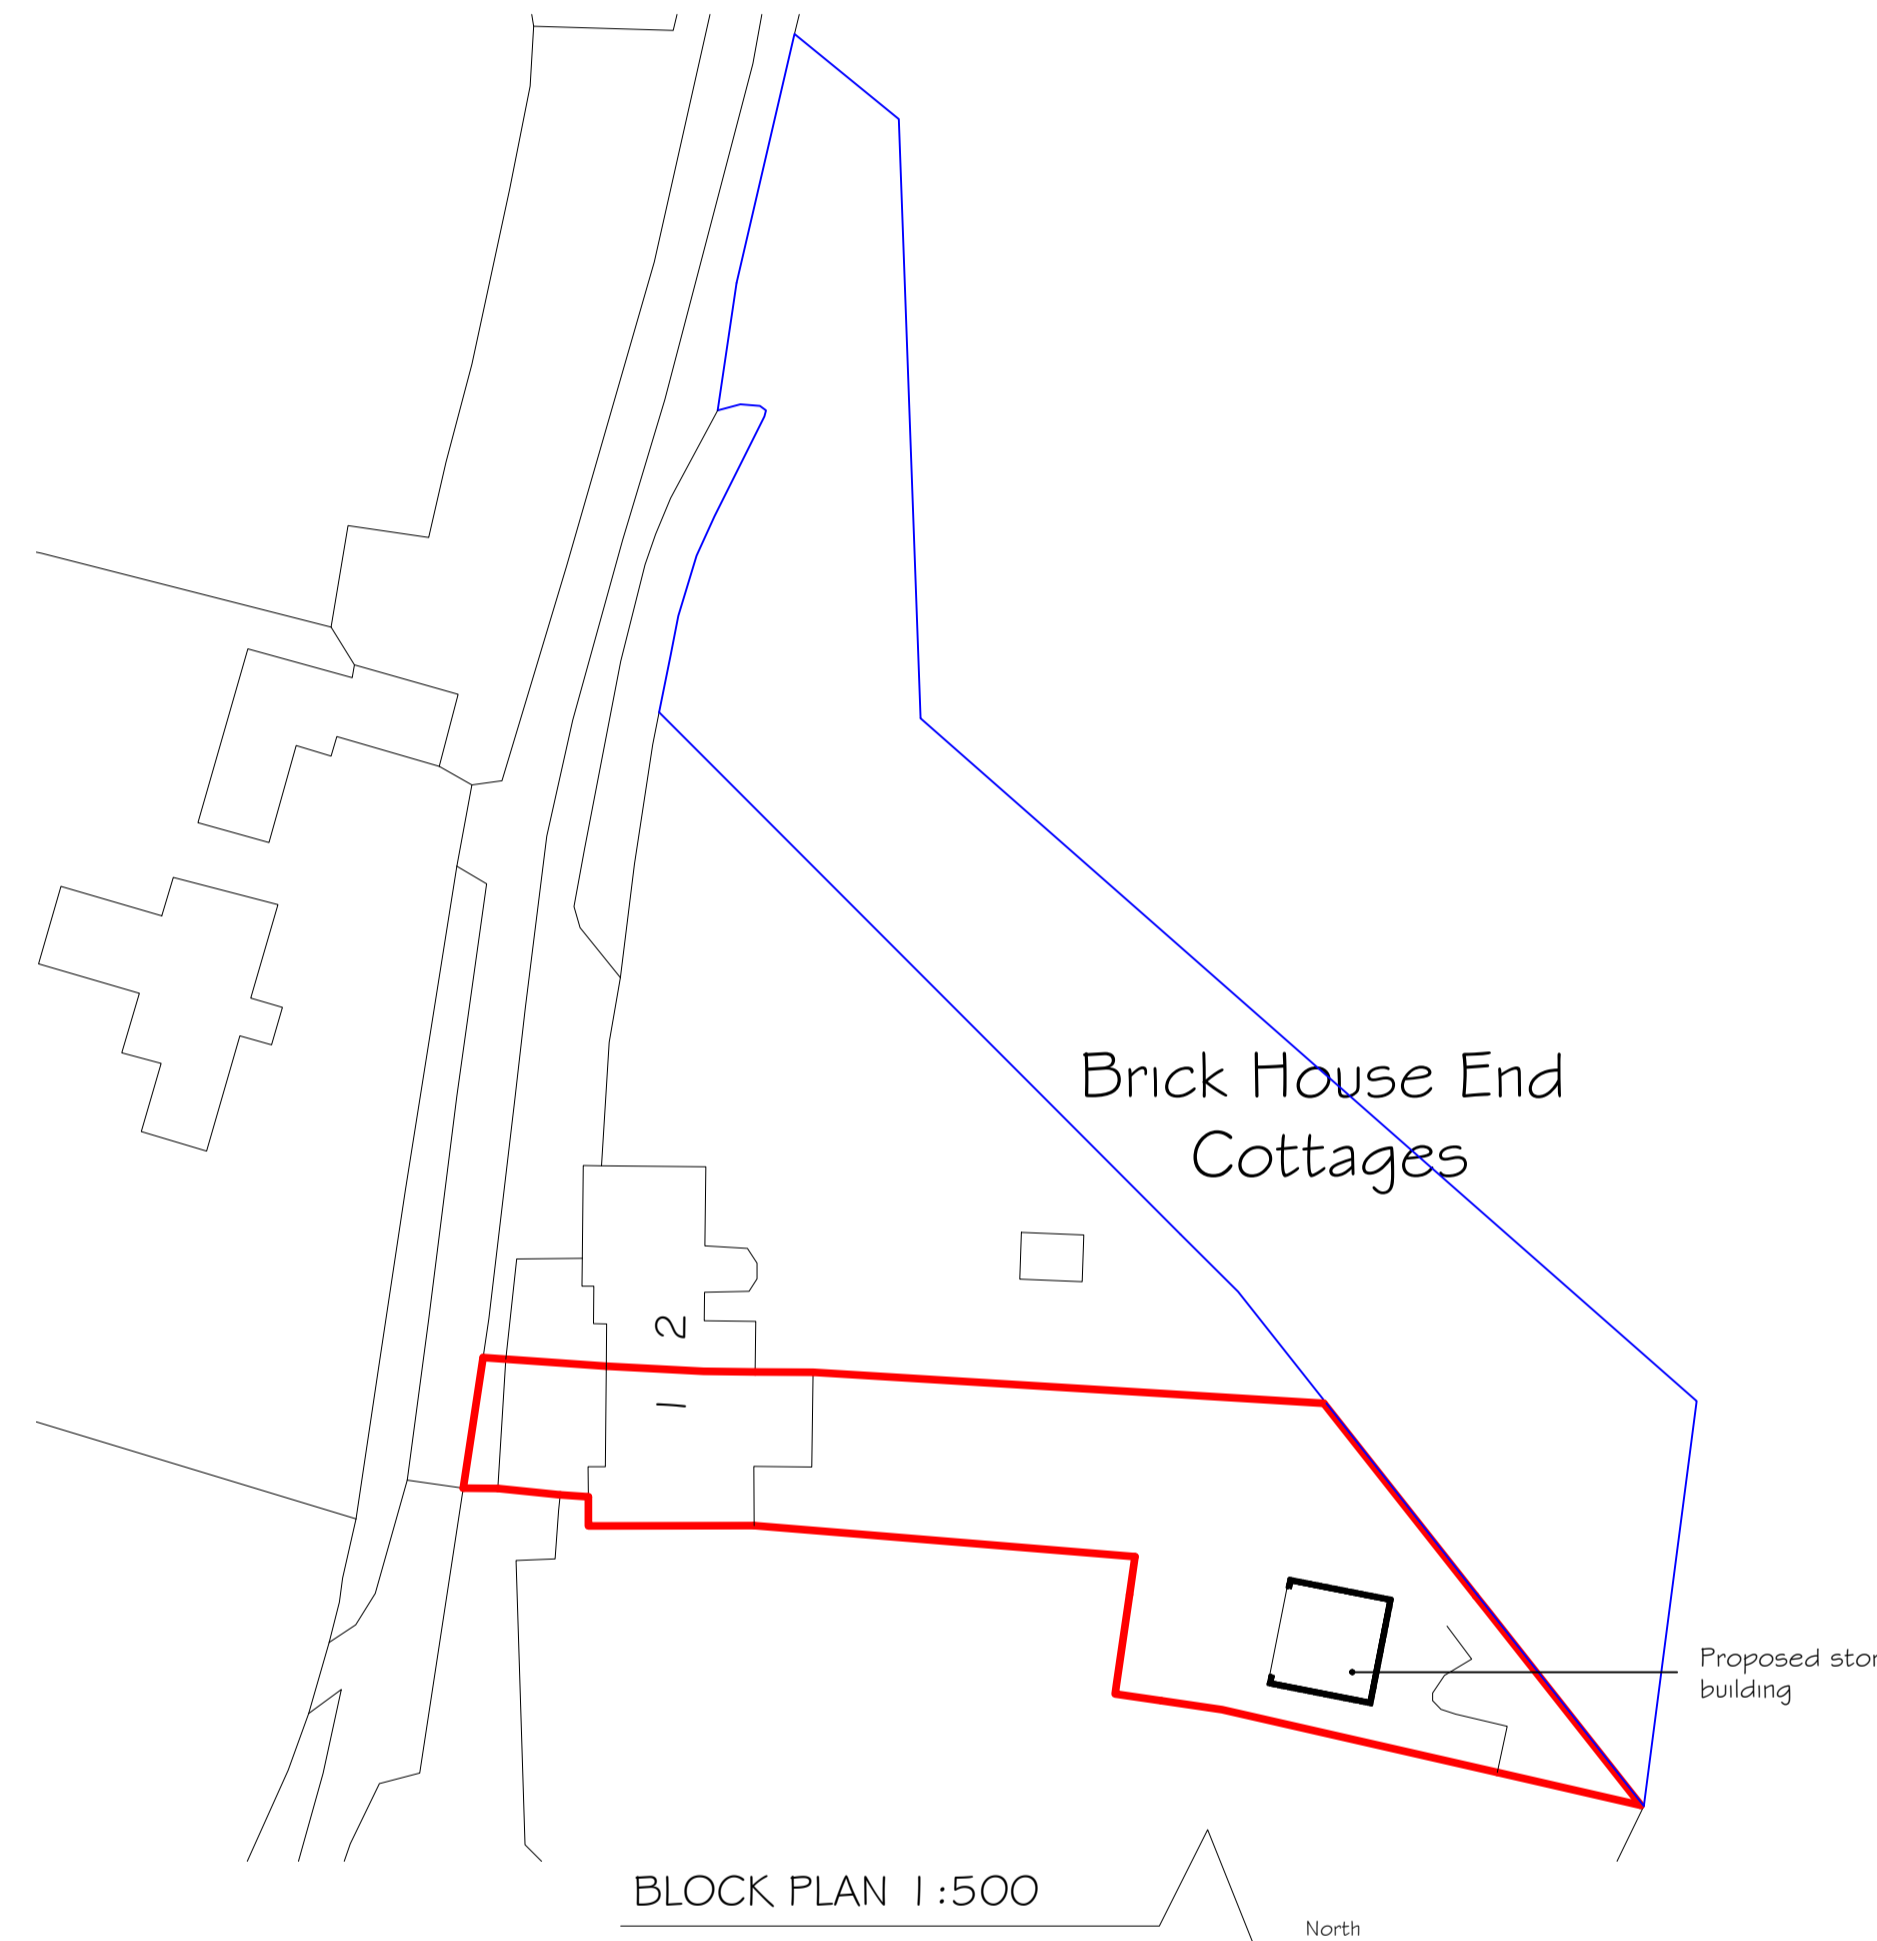


BLOCK PLAN 1:500

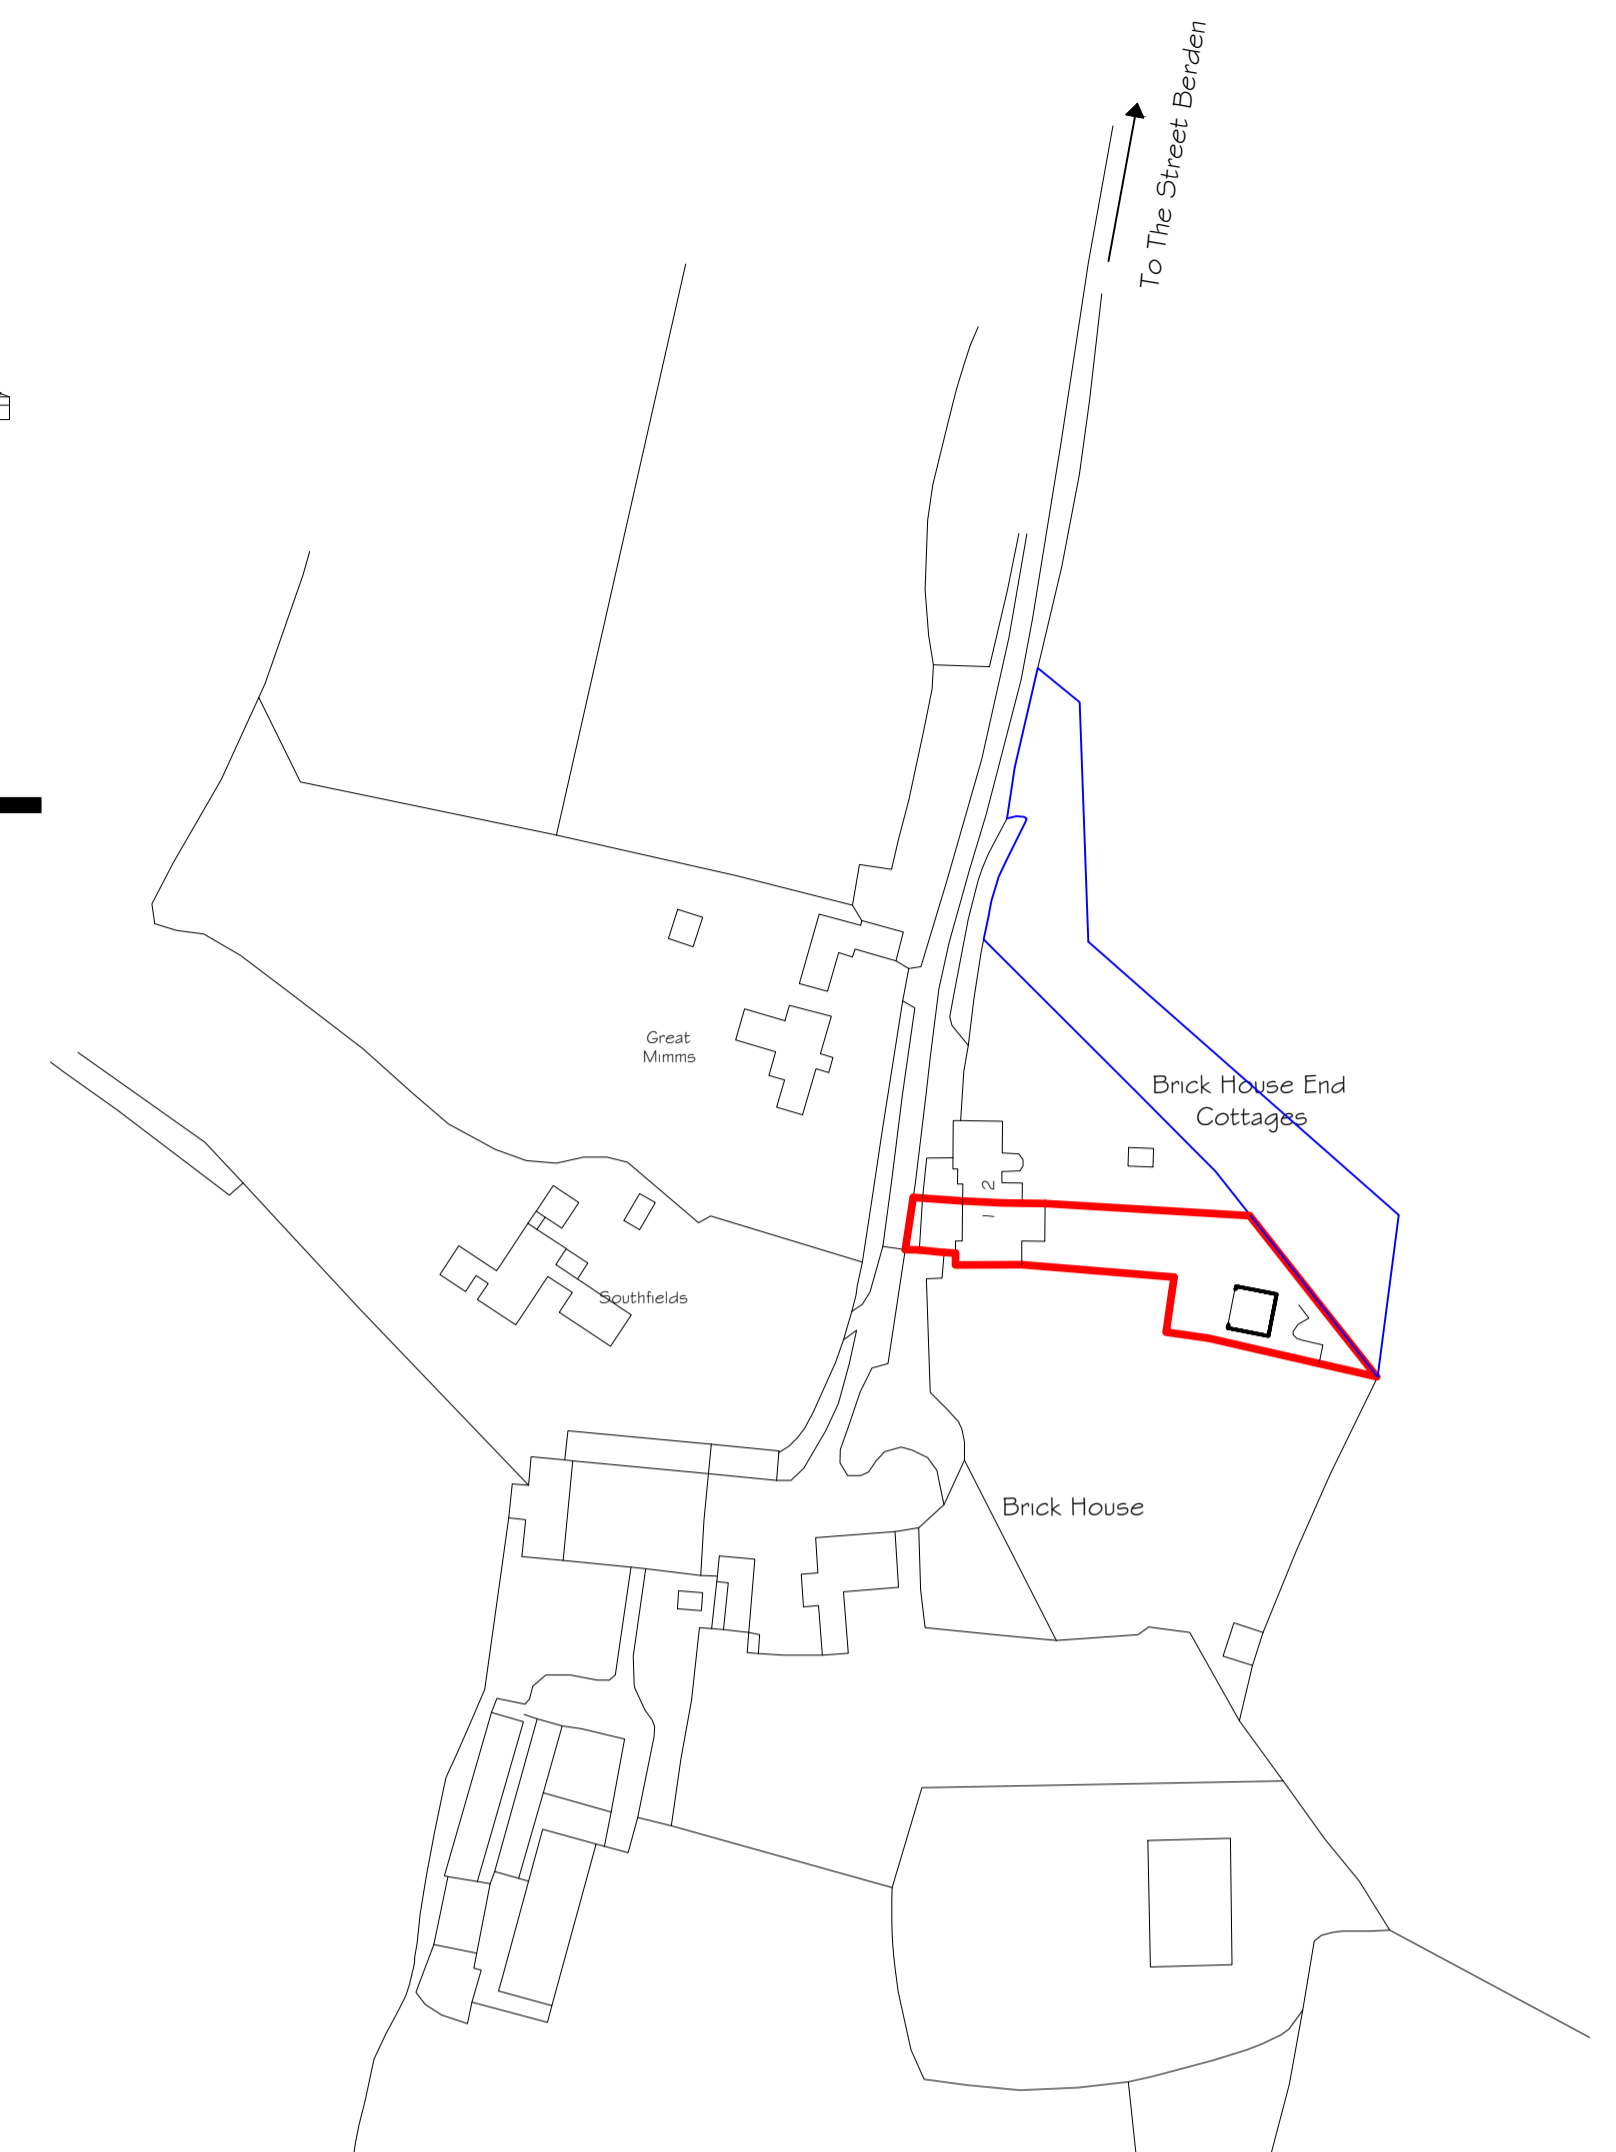


Ordnance Survey (c) Crown Copyright 2022. All rights reserved. Licence number 100022432

LOCATION PLAN 1:1250

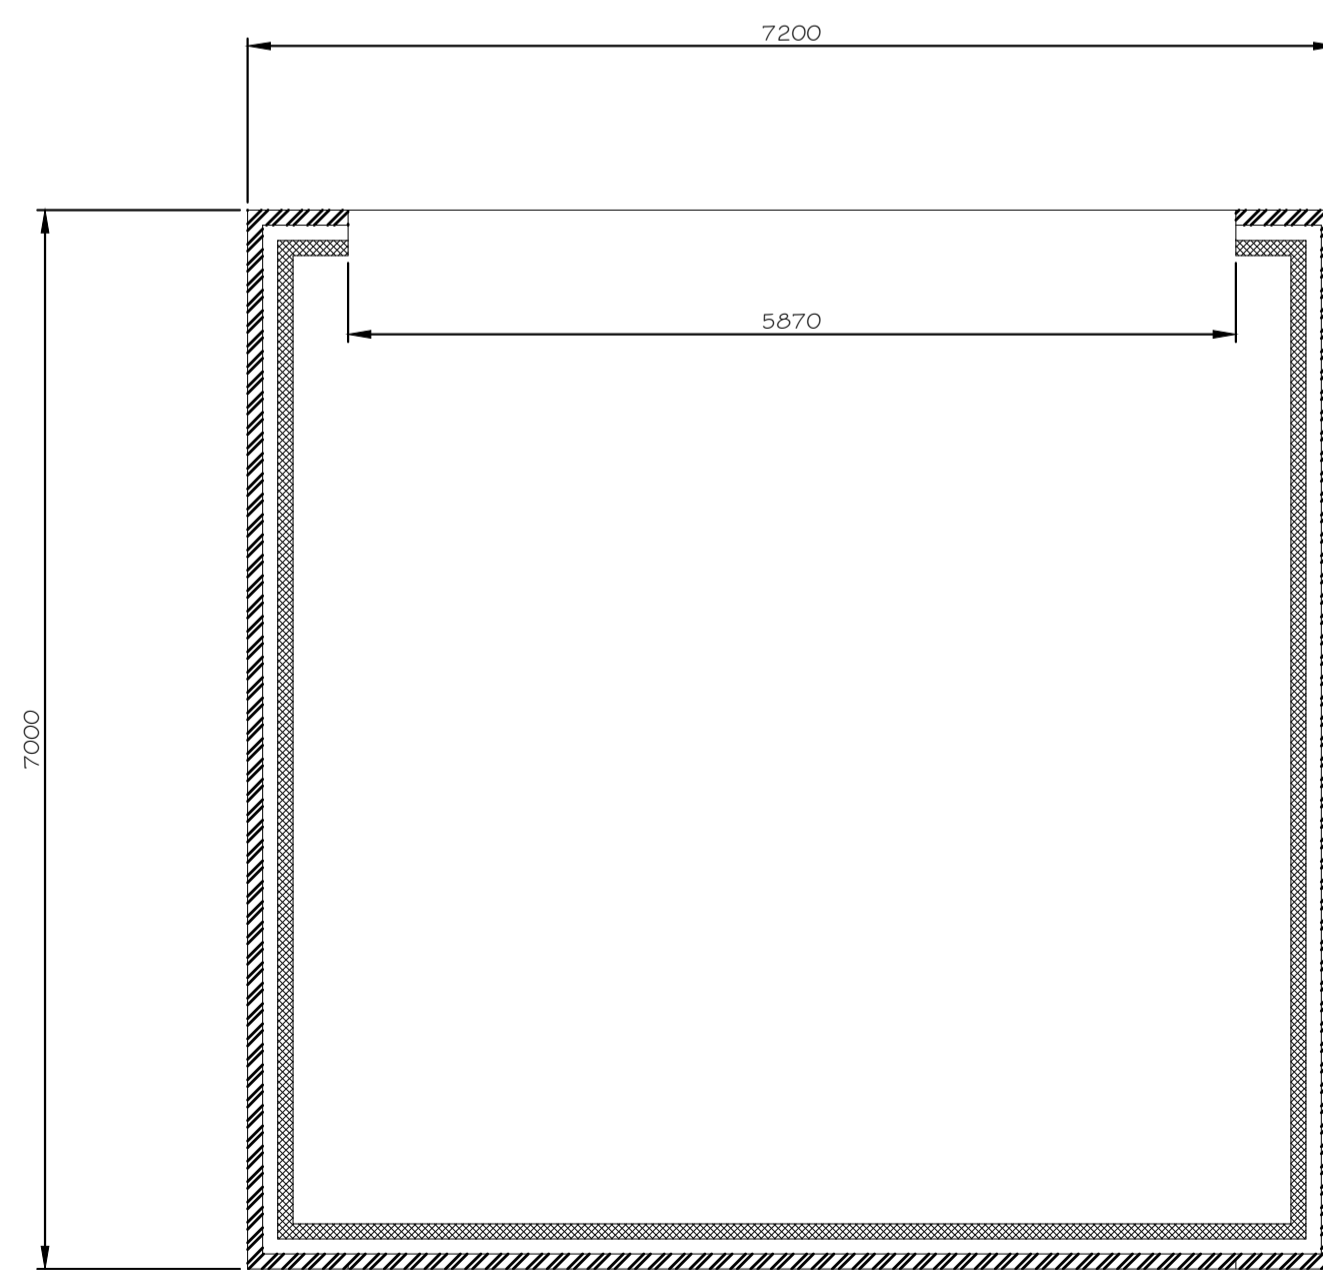


PROPOSED FLOOR PLAN @ 1:50

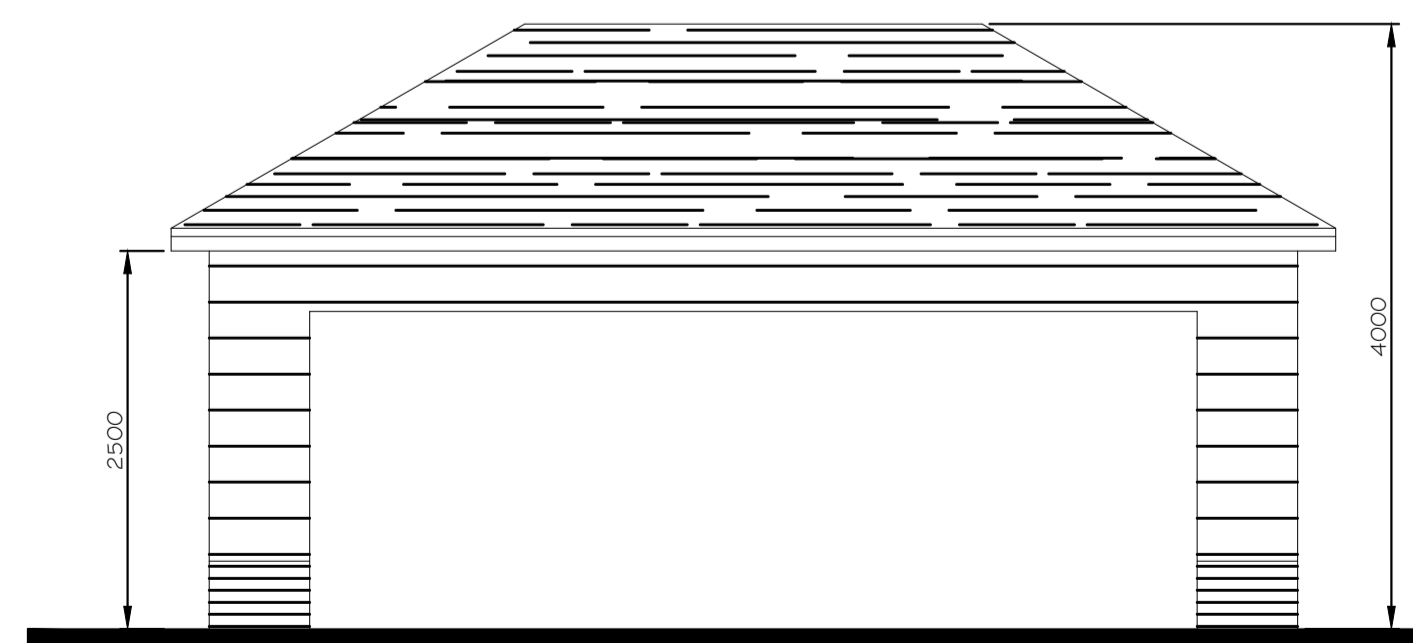

PROPOSED FRONT ELEVATION

Revision	Date	Rev

Client Mr J Alleyne	
Project 1 Brickhouse End Cottage CM23 1AZ	
Title Planning Issue	
Scale 1:50,100 @ A1 Date May 2022	
Drawn By MWB	Checked By .
Dwg. No. 22/1911/101	Rev. .
	
Serving Essex & Hertfordshire Tel: 01992 639782/637510 Fax: 01992 640364	
File Path Z:\ESPI Drawings\22\S01	

