




FRONT (NORTH) ELEVATION
SCALE 1:100

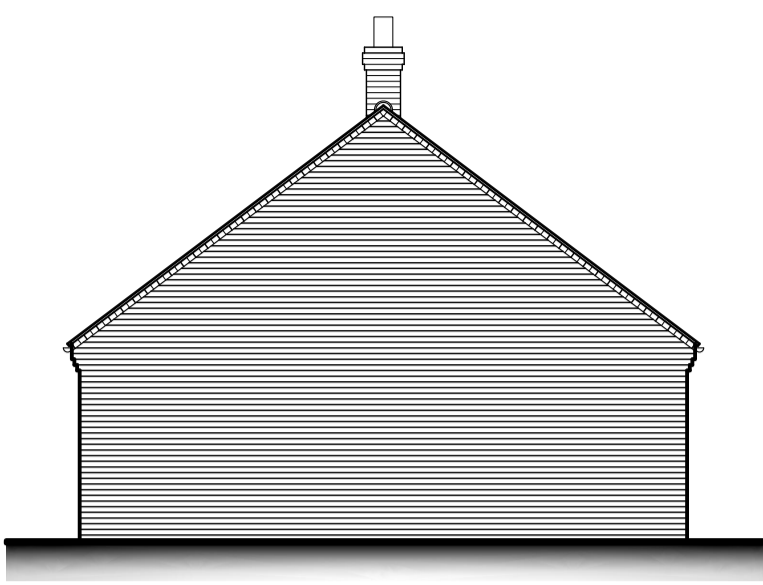


SIDE (EAST) ELEVATION
SCALE 1:100

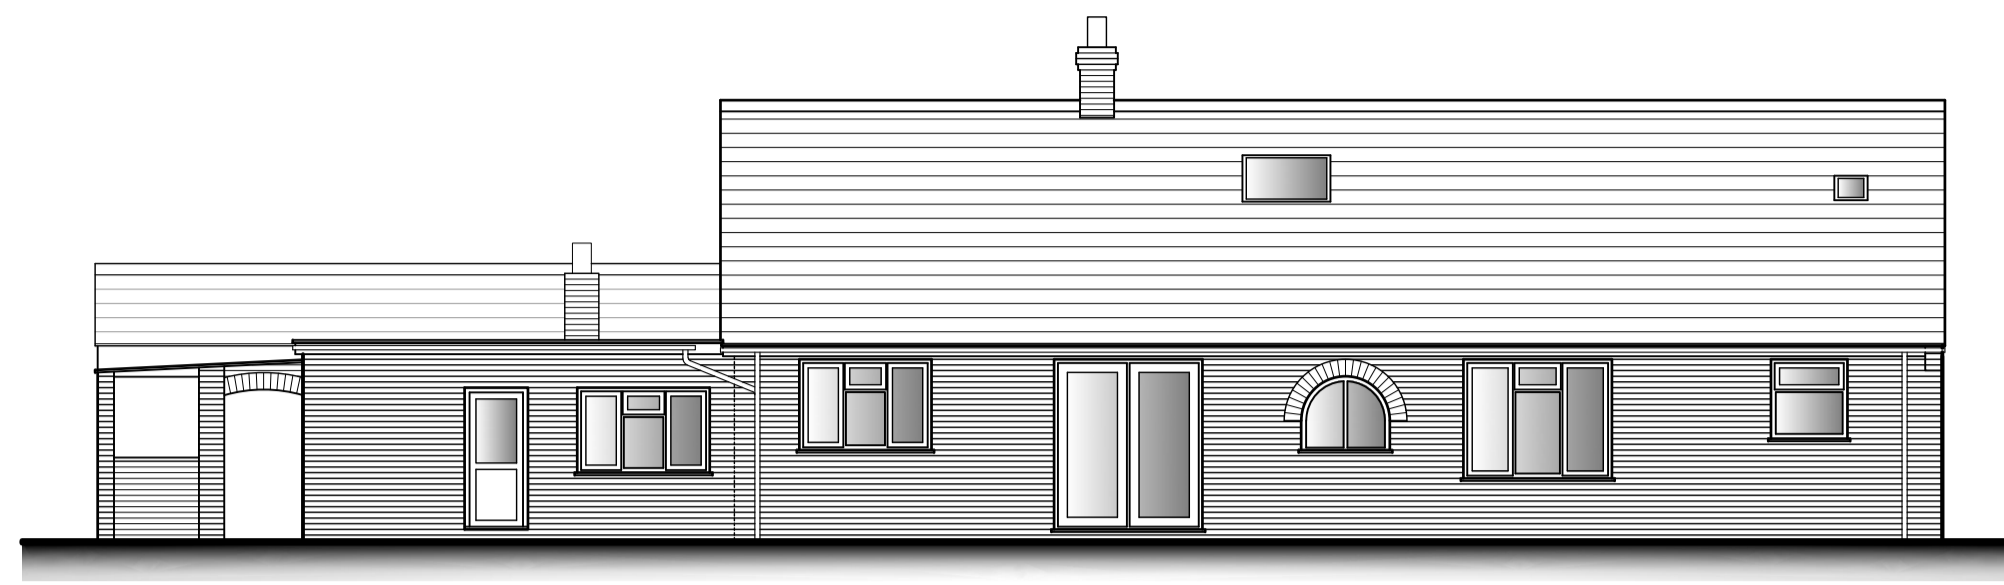



REAR (SOUTH) ELEVATION
SCALE 1:100

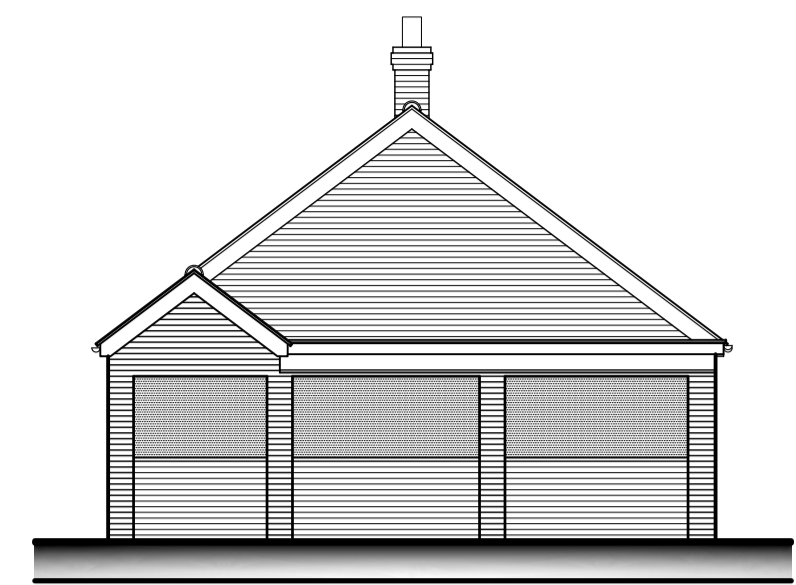


SIDE (WEST) ELEVATION
SCALE 1:100

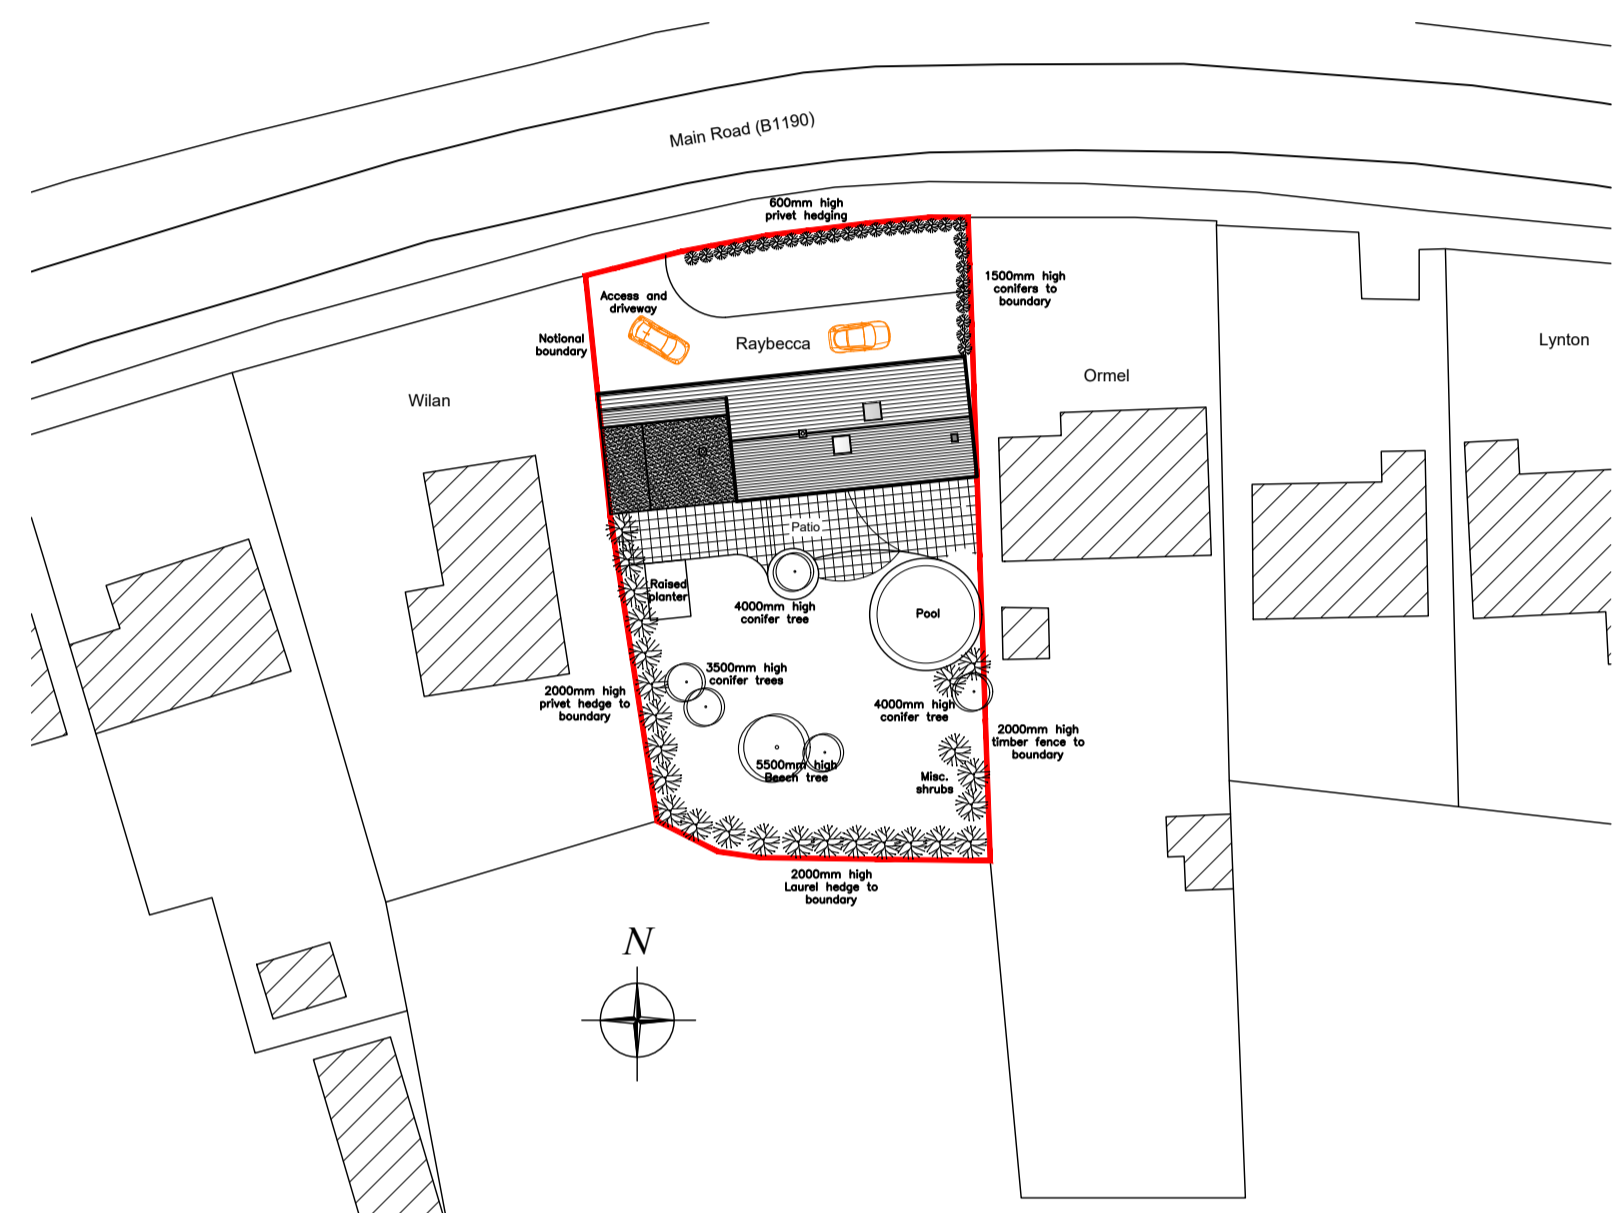


SITE LAYOUT PLAN
SCALE 1:500

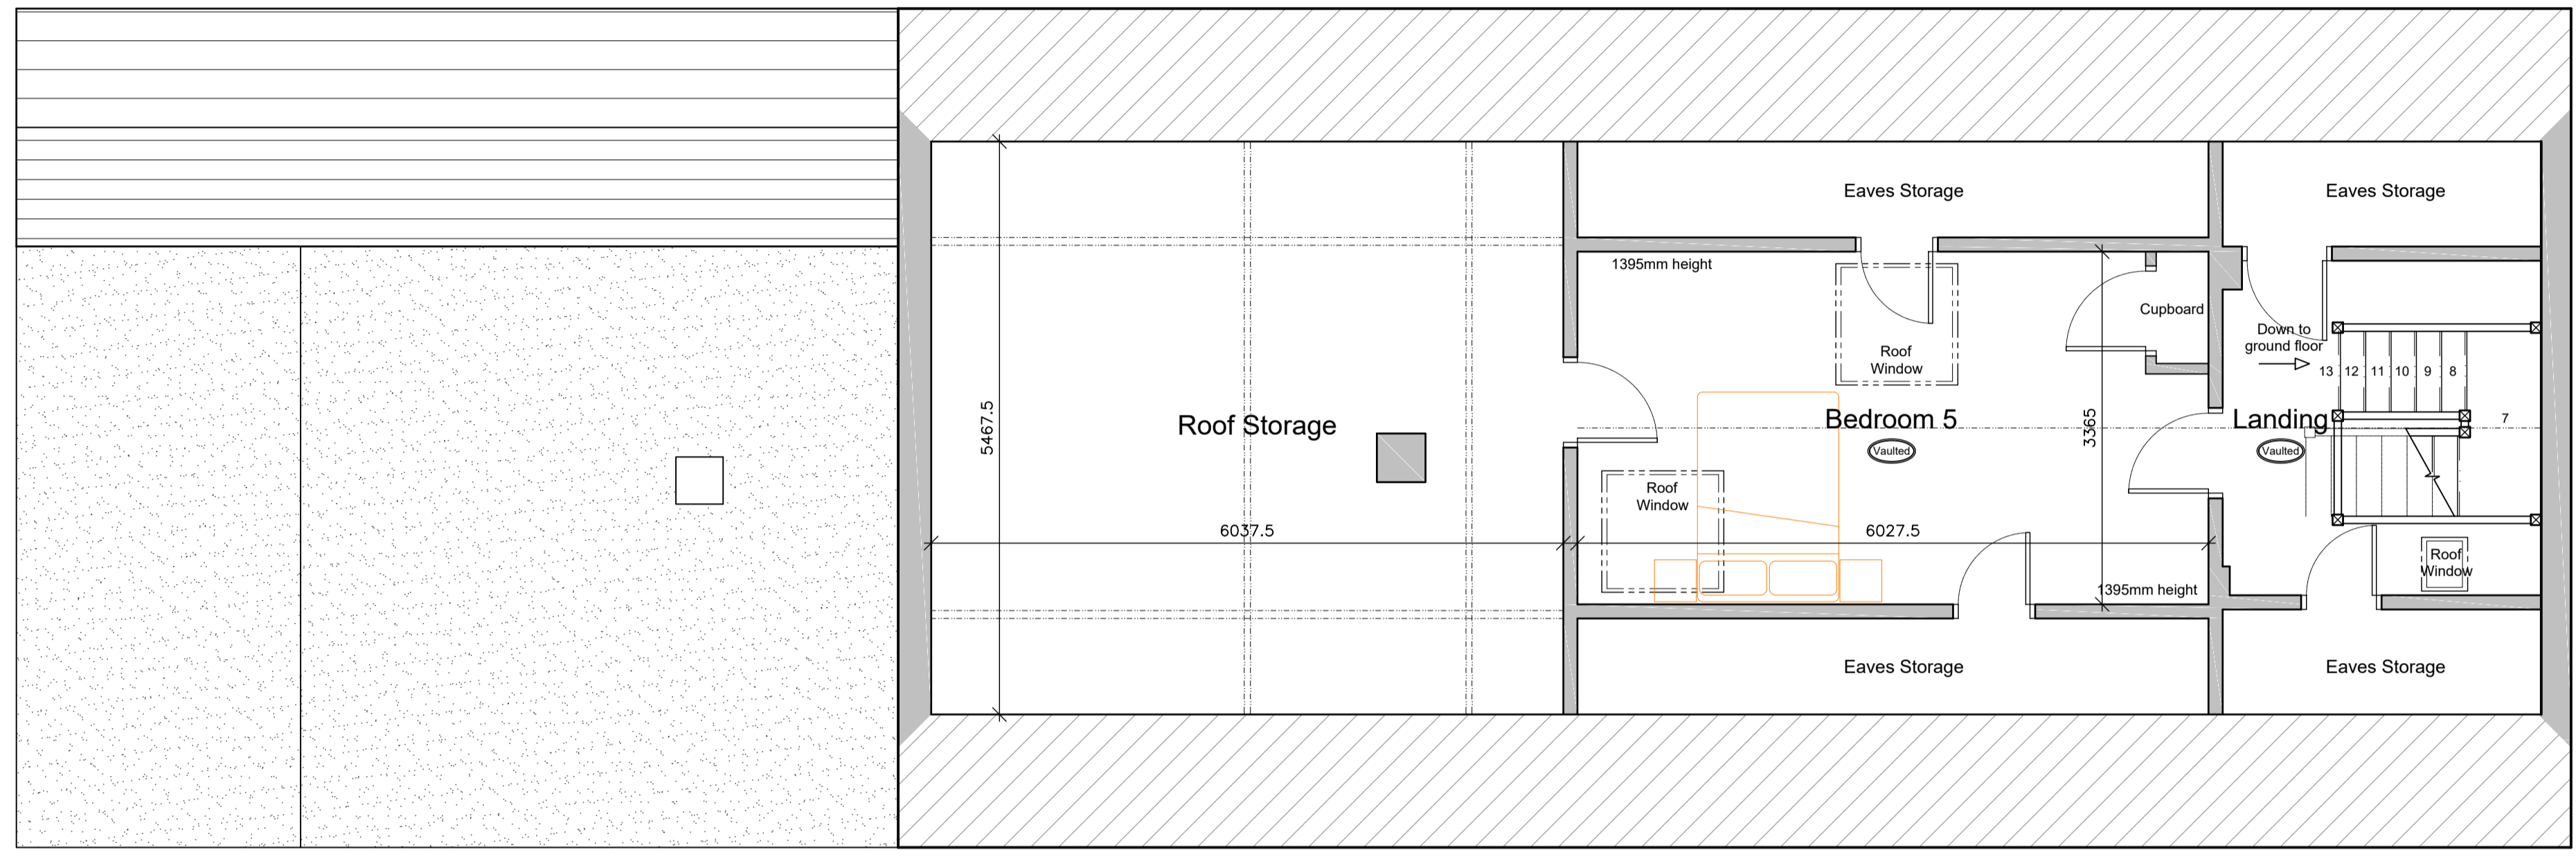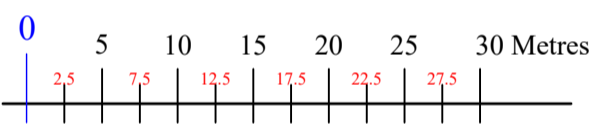

FIRST FLOOR PLAN
SCALE 1:50

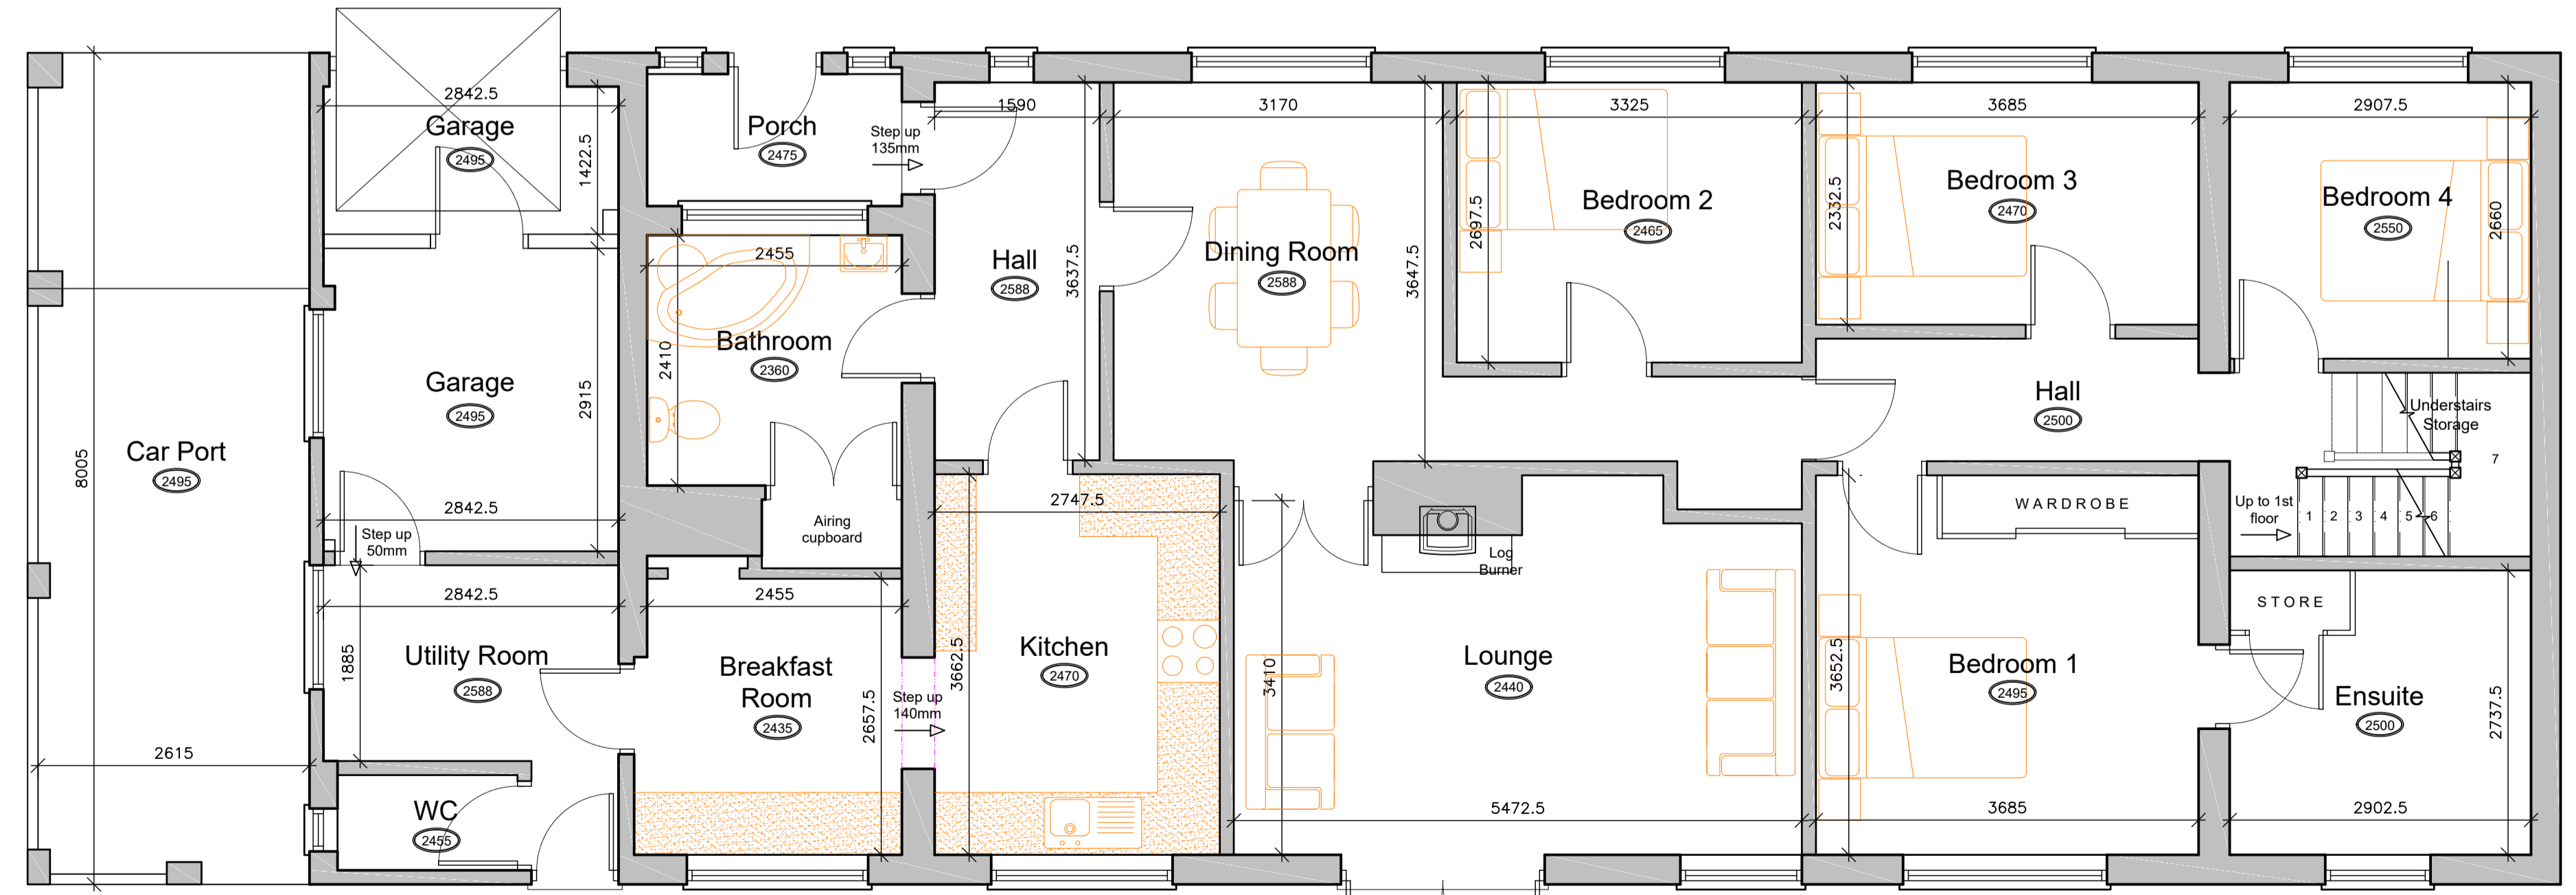

GROUND FLOOR PLAN
SCALE 1:50

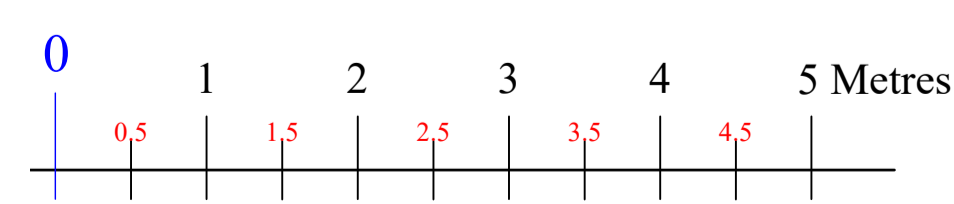

Rev A Site plan revised 18-05-2022

Residential | Commercial | Industrial



Little Bishops Cottage Staunton Road Frithville Boston
Lincolnshire PE22 7ED

APPLICANT NAME:
Mr & Mrs P Ulyatt

PROPOSAL: Proposed Replacement Dwelling
Raybecca Main Road Thimbleby Lincolnshire, LN9 5RB

DATE: August 2019
SCALE: As Shown

DRAWING TITLE: Existing Plans & Elevations
DRAWING NO: 12-418-01
REVISION: A

T 01205 750890 M 07970 108502
E enquiries@studio21design.co.uk
W www.studio21design.co.uk

© All rights reserved. No part of this drawing may be reproduced in any material form or transmitted to any other person without prior written permission of Studio 21 Design Ltd. Do not scale this drawing, use figured dimensions only. Contractors are responsible for taking and checking site dimensions. Any discrepancies must be reported immediately.