

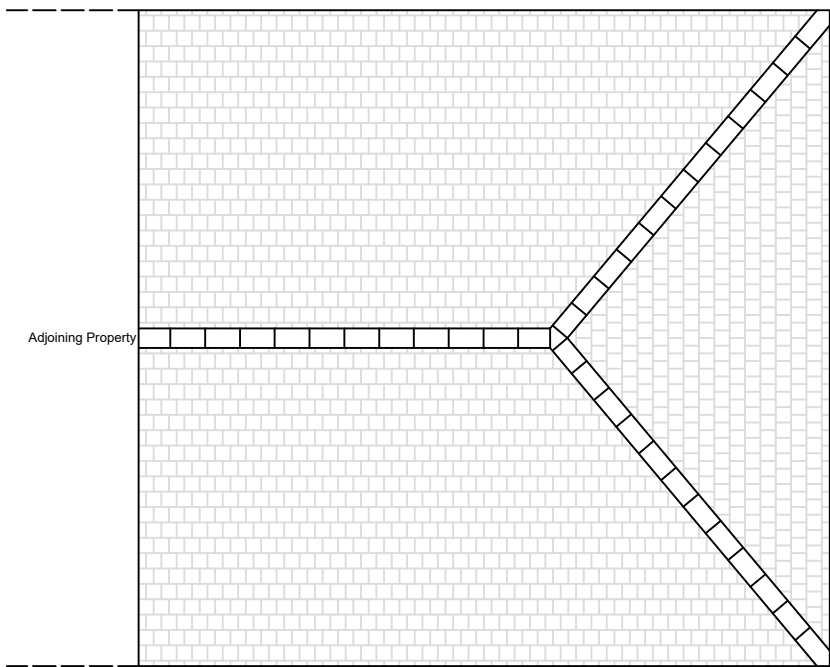
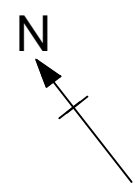


As Existing

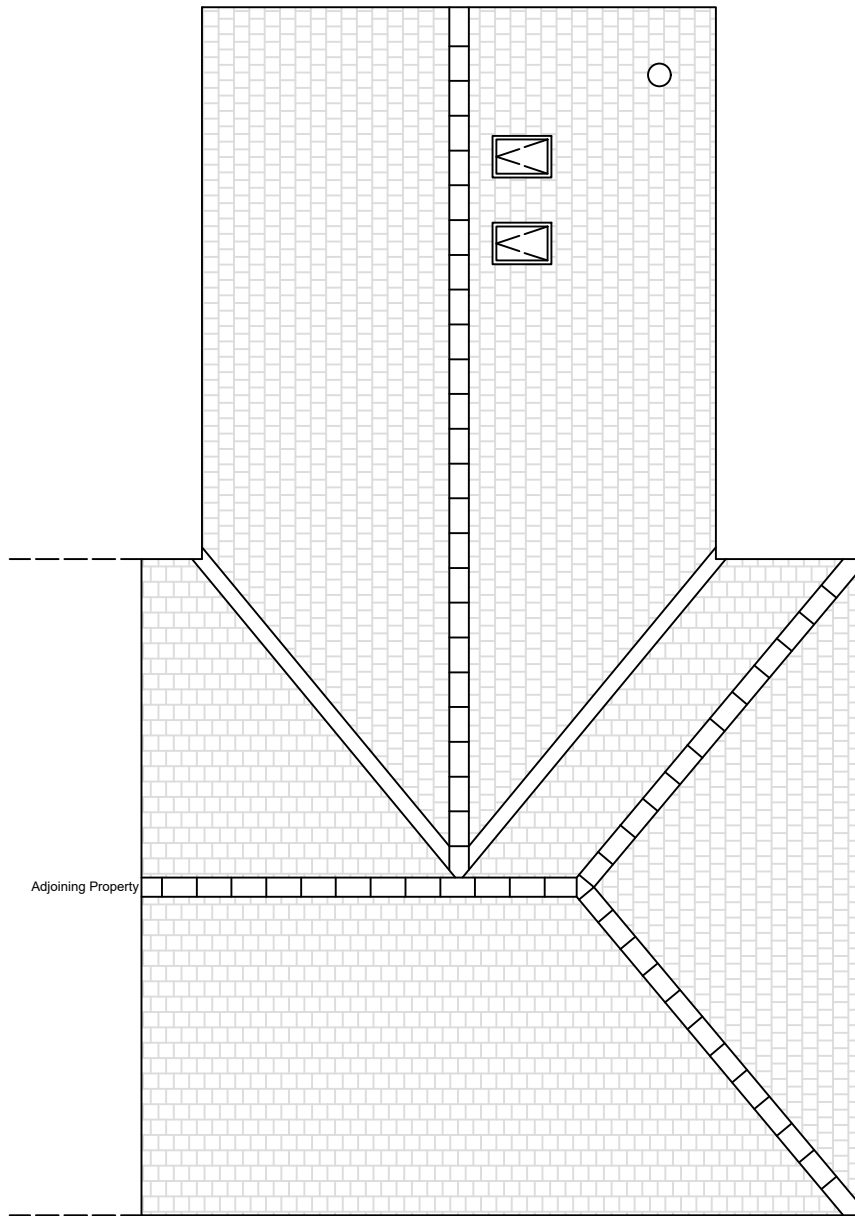

As Proposed

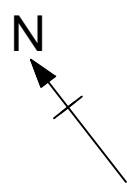

- Specification
- Roof;
 - Interlocking grey concrete roof tiles to match existing as closely as possible.
 - Anthracite grey timber framed rooflights.
 - White uPVC fascias and soffits to match existing.
 - Black uPVC rainwater goods to match existing.
 - Elevations;
 - Wet dash render on block painted white to match existing.
 - Facing brick basecourse to match existing.
 - Anthracite grey uPVC double glazed windows.
 - Anthracite grey metal framed double glazed bi-fold doors.

Rev	Description	Date
Job Title: Rear Extension		
Address: 5 Allanbank Road Kinbuck FK15 0NH		
Drawing: As Existing/Proposed Roof Plans		
Scale: 1:100	Date: 06.05.22	
Drawing No: PL/003	Rev:	