

Elevation 7


Elevation 8

Elevation 5

Elevation 6

brick garden room door to match house 1950 high close boarded timber fence100 1500 high close boarded timber fencer 1800 x 880 window 1500 high close boarded timber fencer

Level Datum 45.00m

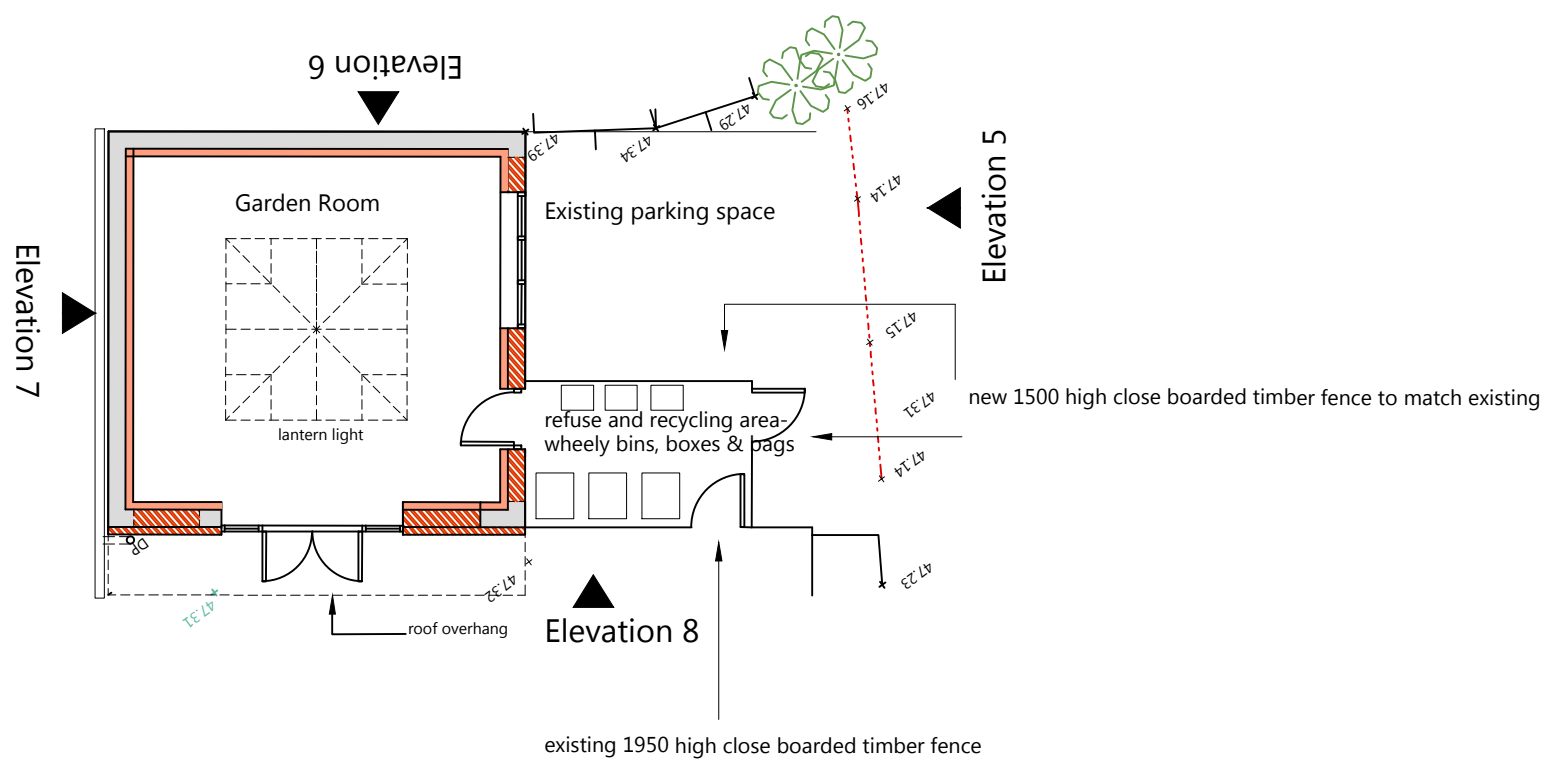

GROUND FLOOR PLAN



**Richard S. Baily**

Dip Arch. R.I.B.A Chartered Architect  
3 Alpha House, Farmer Ward Road, Kenilworth CV8 2ED  
Tel:01926 859007

Description:  
PROPOSED REFURBISHMENT  
  
78 BRIDGE END,  
WARWICK  
CV34 6PD  
  
PROPOSED FENCED ENCLOSURE FOR  
WASTE AND RECYCLING BINS  
PLANS AND ELEVATIONS

1:50@A1  
Scale: 1:100@A3 Date: 01/22 Drawn MAB  
Drawing No 5225/31