

Elevation 7

garden room door to match house  
**Elevation 8**  
 Garden room elevation 8 clad in vertical oak boarding


garden store door - oak boarded  
 new Garden Store /shower room clad in vertical oak boarding

oak boarding  
**Elevation 5**  
 oak boarding

1800 x 880 window  
 oak boarding

**Elevation 6**

Level Datum 45.00m

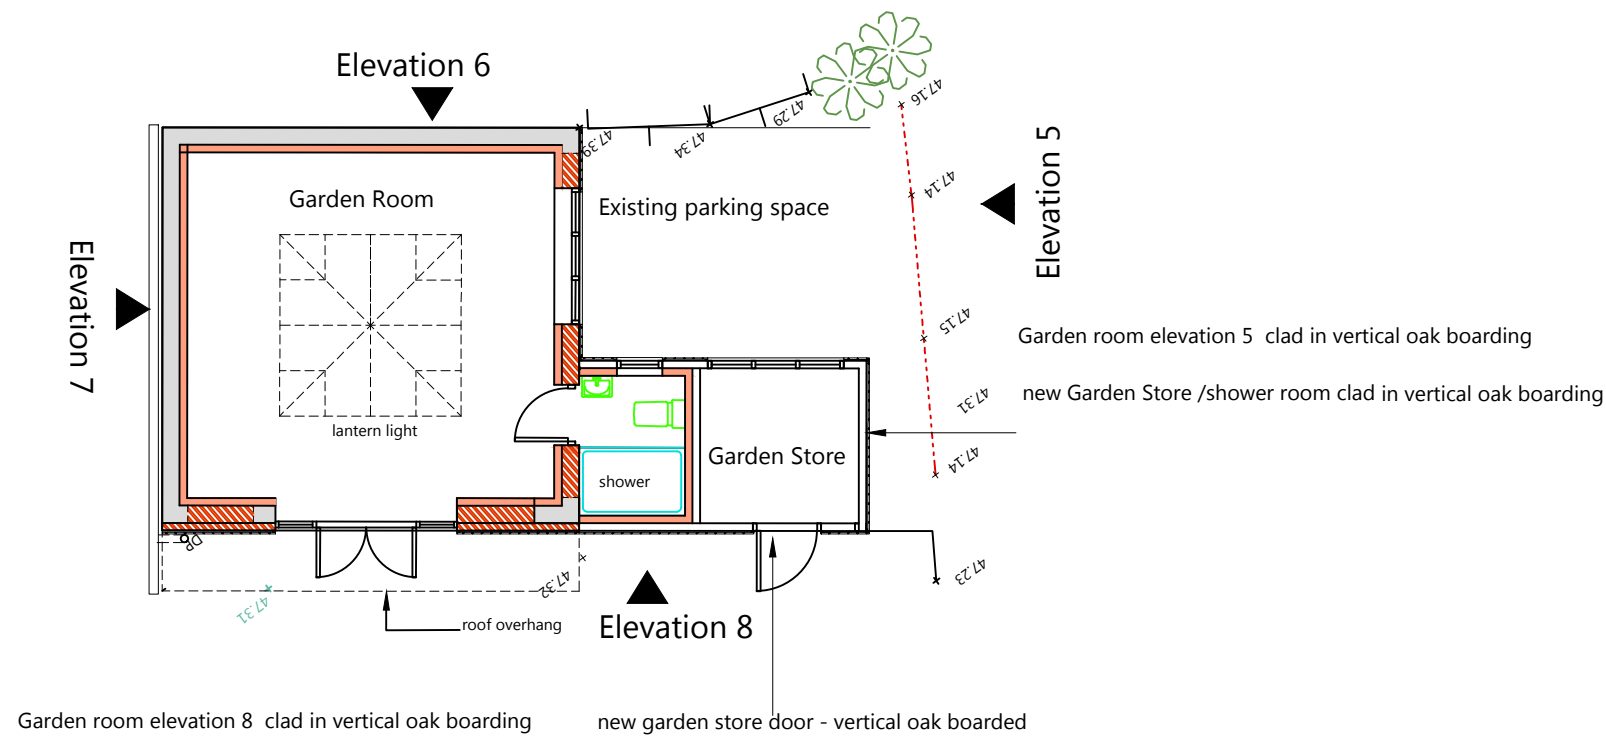

**GROUND FLOOR PLAN**

SCALE



**Richard S. Baily**

Dip Arch. R.I.B.A Chartered Architect  
 3 Alpha House, Farmer Ward Road, Kenilworth CV8 2ED  
 Tel:01926 859007

Description:

PROPOSED REFURBISHMENT

78 BRIDGE END,  
 WARWICK  
 CV34 6PD

PROPOSED FENCED ENCLOSURE FOR  
 WASTE AND RECYCLING BINS  
 PLANS AND ELEVATIONS

1:50@A1

Scale: 1:100@A3 Date: 01/22 Drawn MAB

Drawing No 5225/31B