




Elevation 7

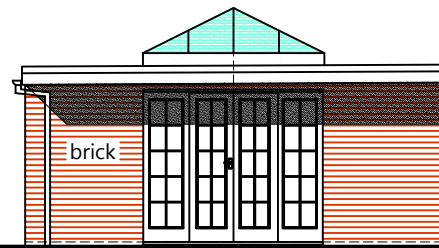

Elevation 8

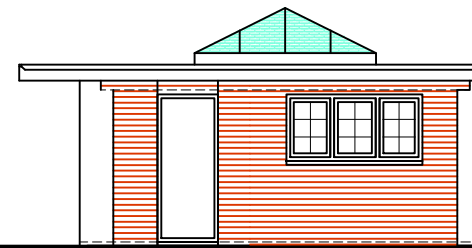

Elevation 5

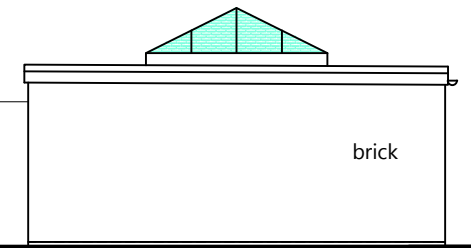

Elevation 6


garden room door to match house

1950 high close boarded timber fence

1800 x 880 window

1950 high close boarded timber fence

Level Datum 45.00m

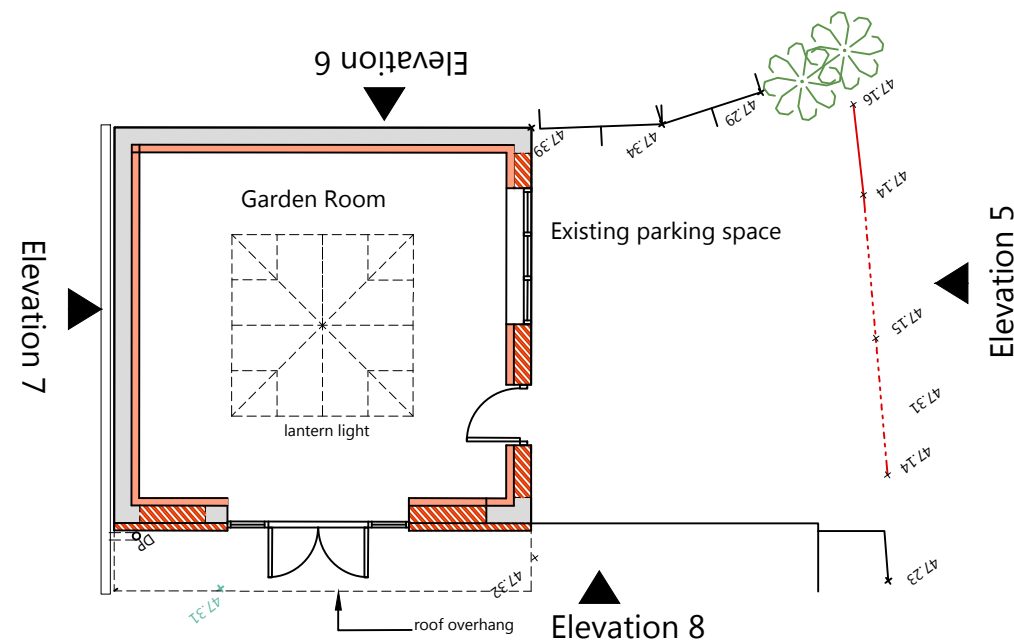

GROUND FLOOR PLAN

SCALE

1 0.5 0 1 2 3 4 5m.



Richard S. Baily

Dip Arch. R.I.B.A Chartered Architect
3 Alpha House, Farmer Ward Road, Kenilworth CV8 2ED
Tel:01926 859007

Description:

PROPOSED REFURBISHMENT

78 BRIDGE END,
WARWICK
CV34 6PD

PROPOSED GARAGE CONVERSION
PLANS AND ELEVATIONS

1:50@A1

Scale: 1:100@A3 Date: 09/21 Drawn MAB

Drawing No 5225/24C