



existing stable building

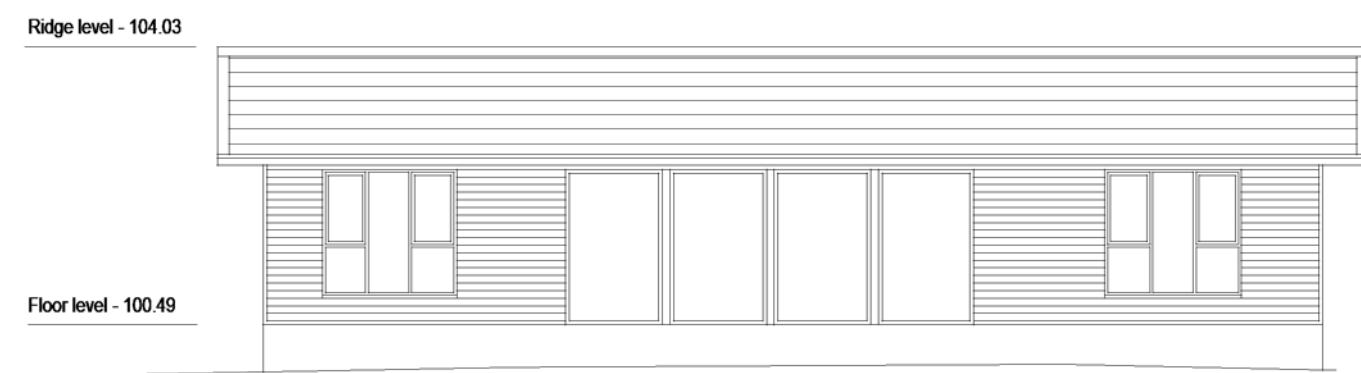


Existing South West

1:100

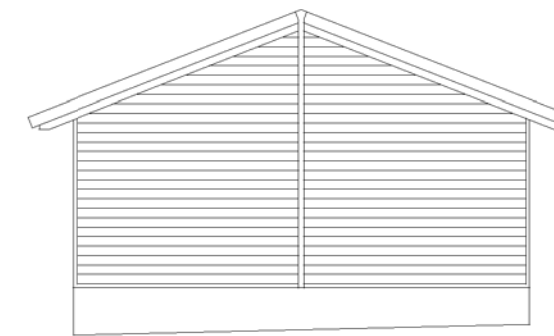


Existing South East

1:100

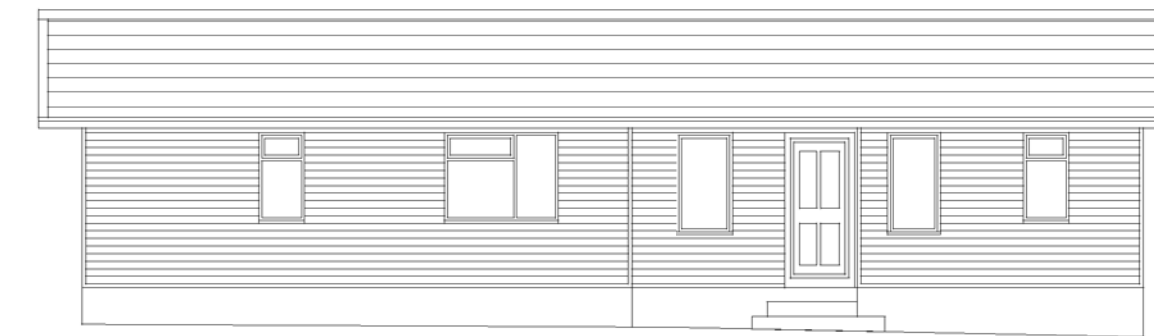

Existing North East

1:100

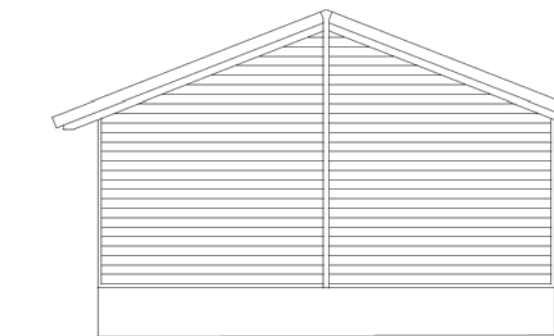

Existing North West

1:100




Existing Roof Plan

1:100



Existing Floor Plan

1:100

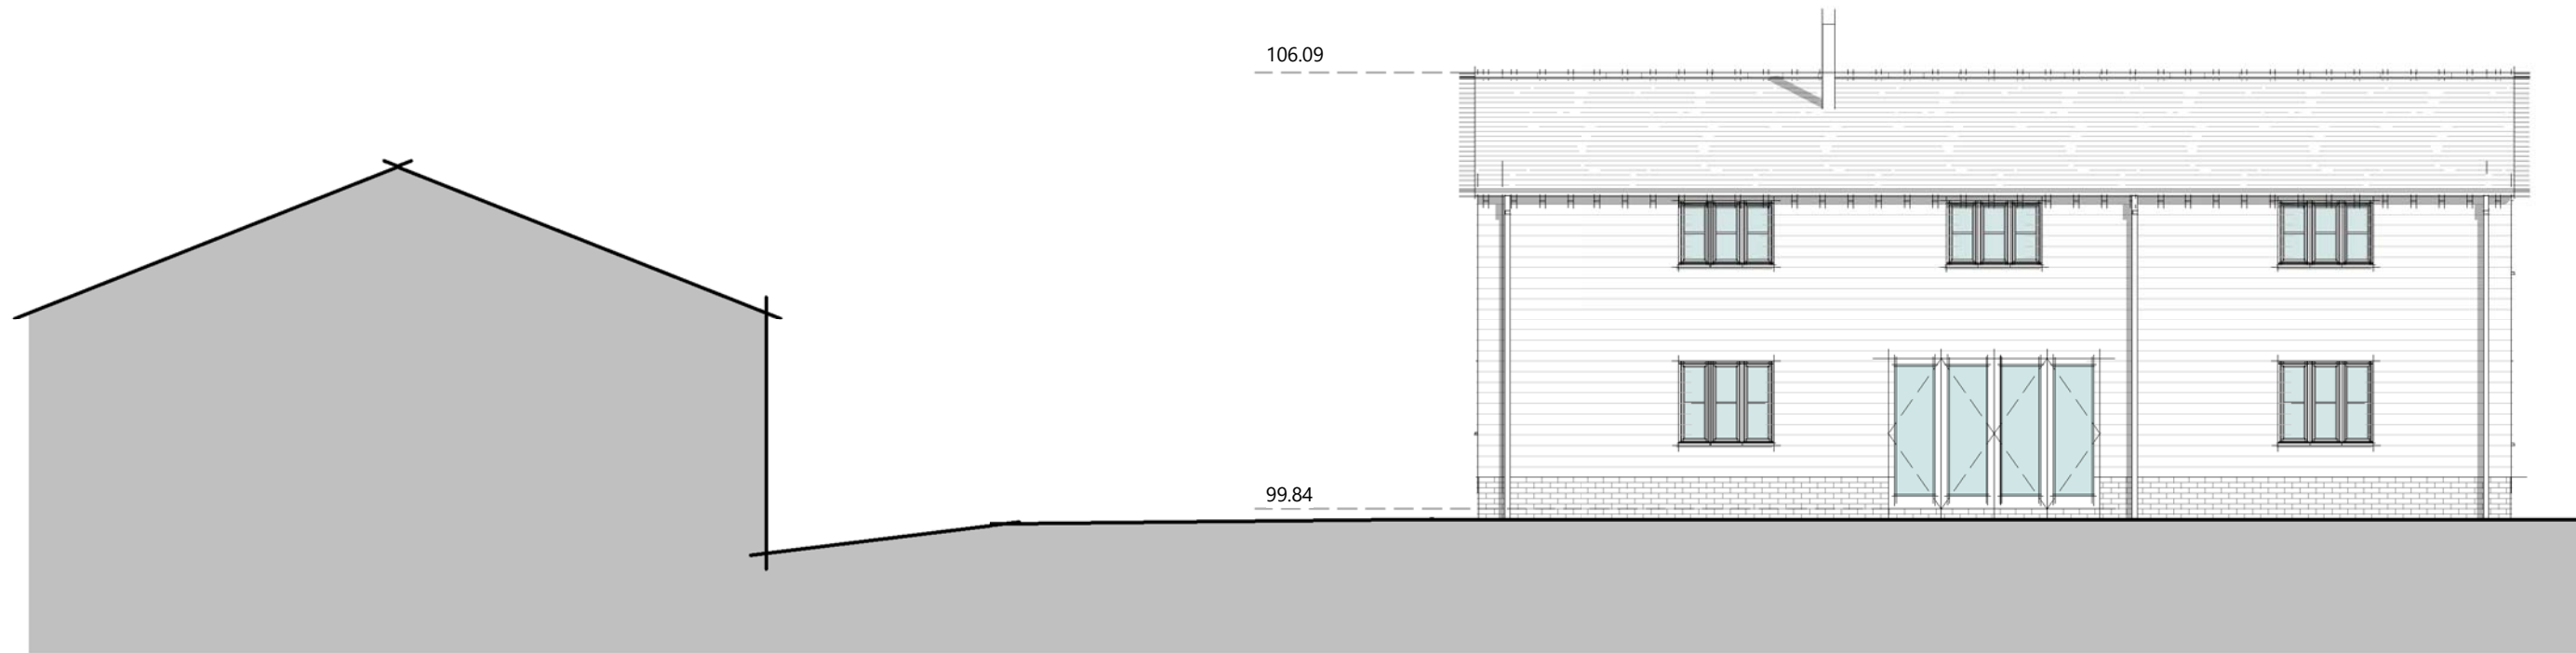

South West

1:100




South East

1:100




North East

1:100

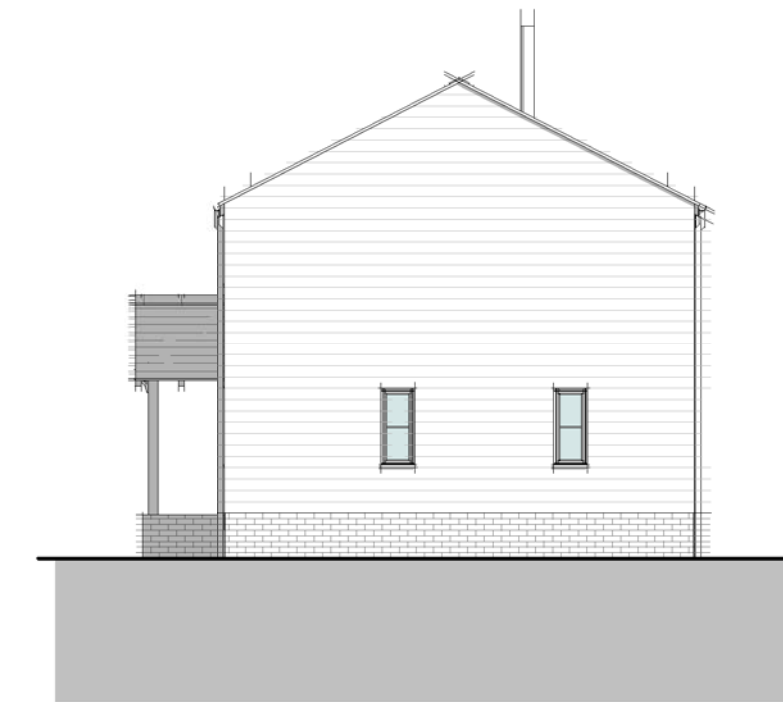


North West

1:100

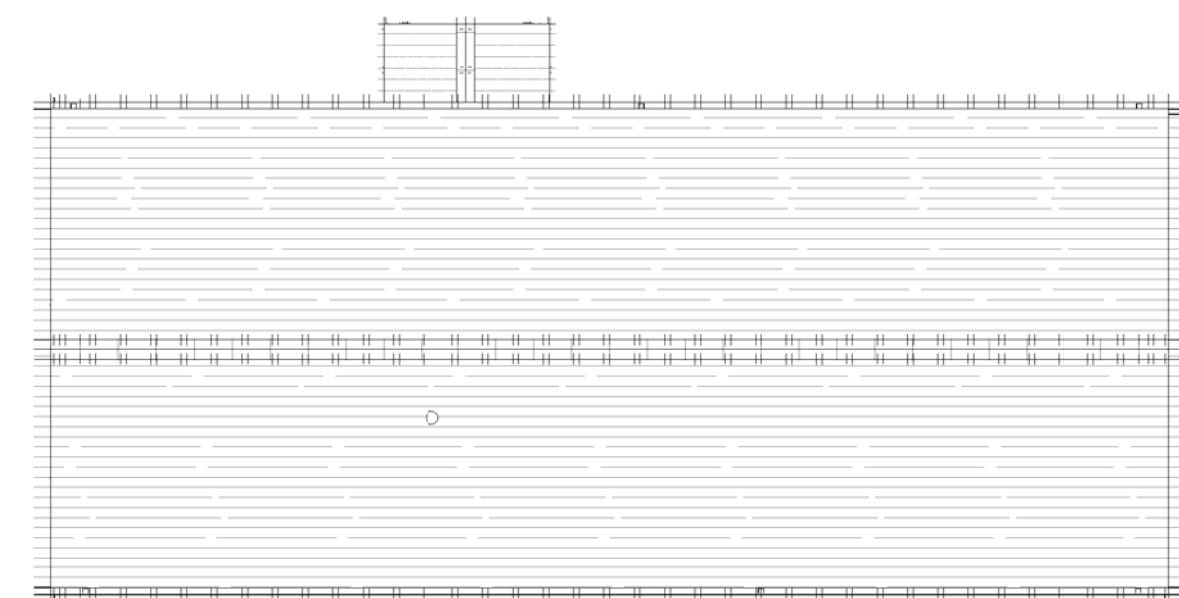


Roof

1:100

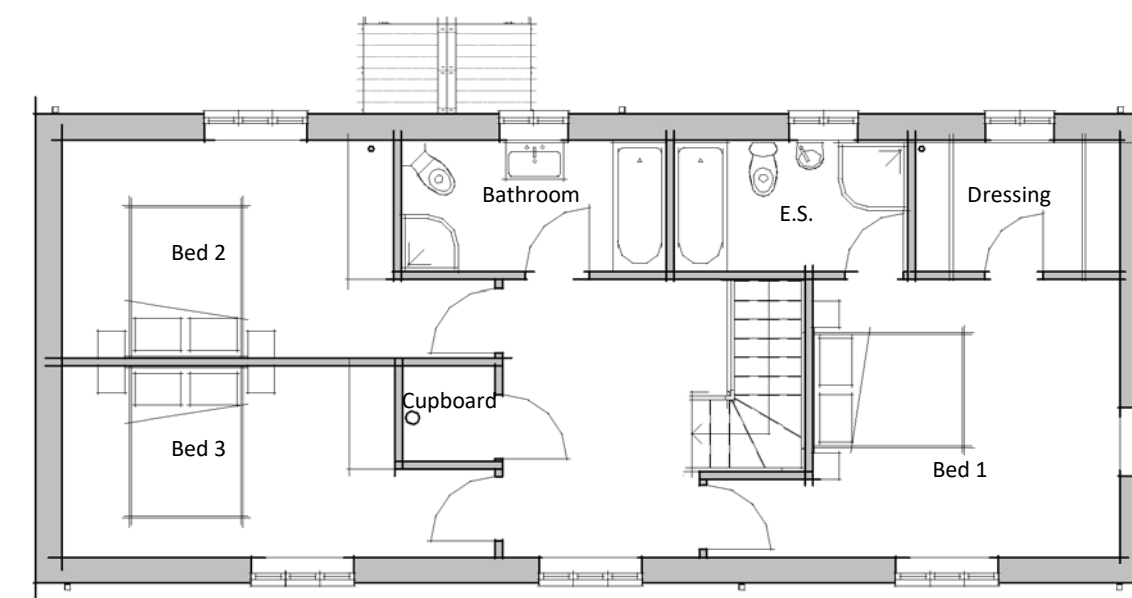


First Floor

1:100

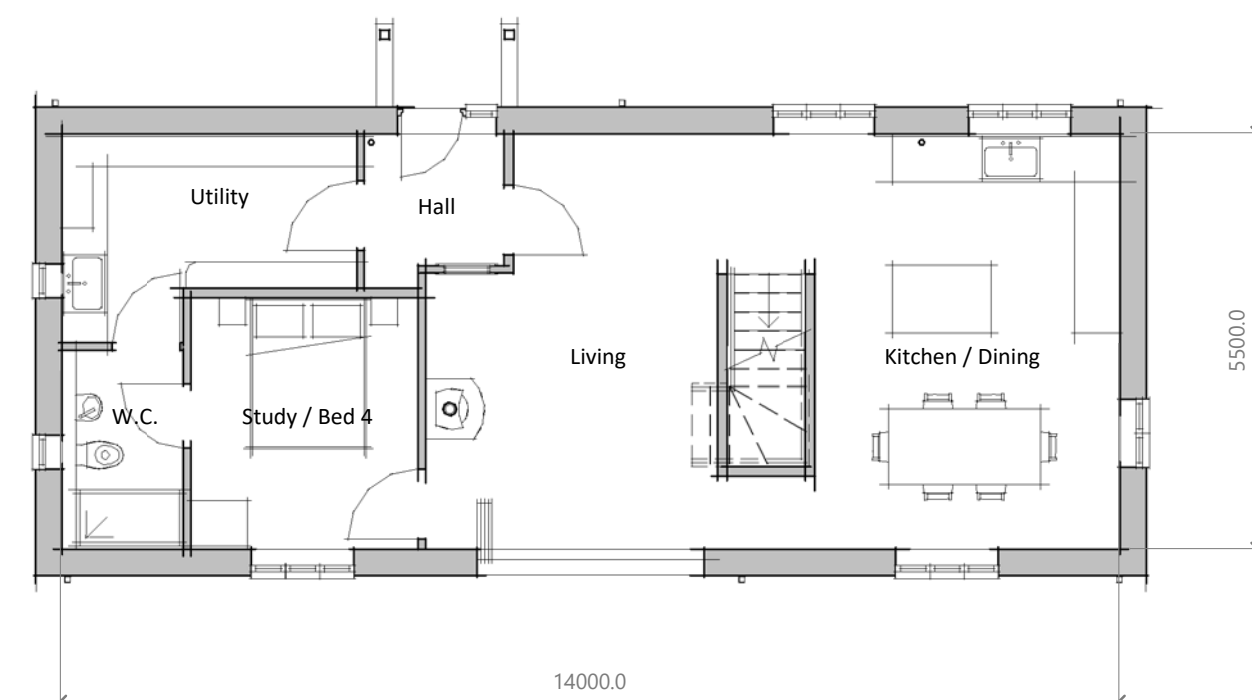


Ground Floor

1:100

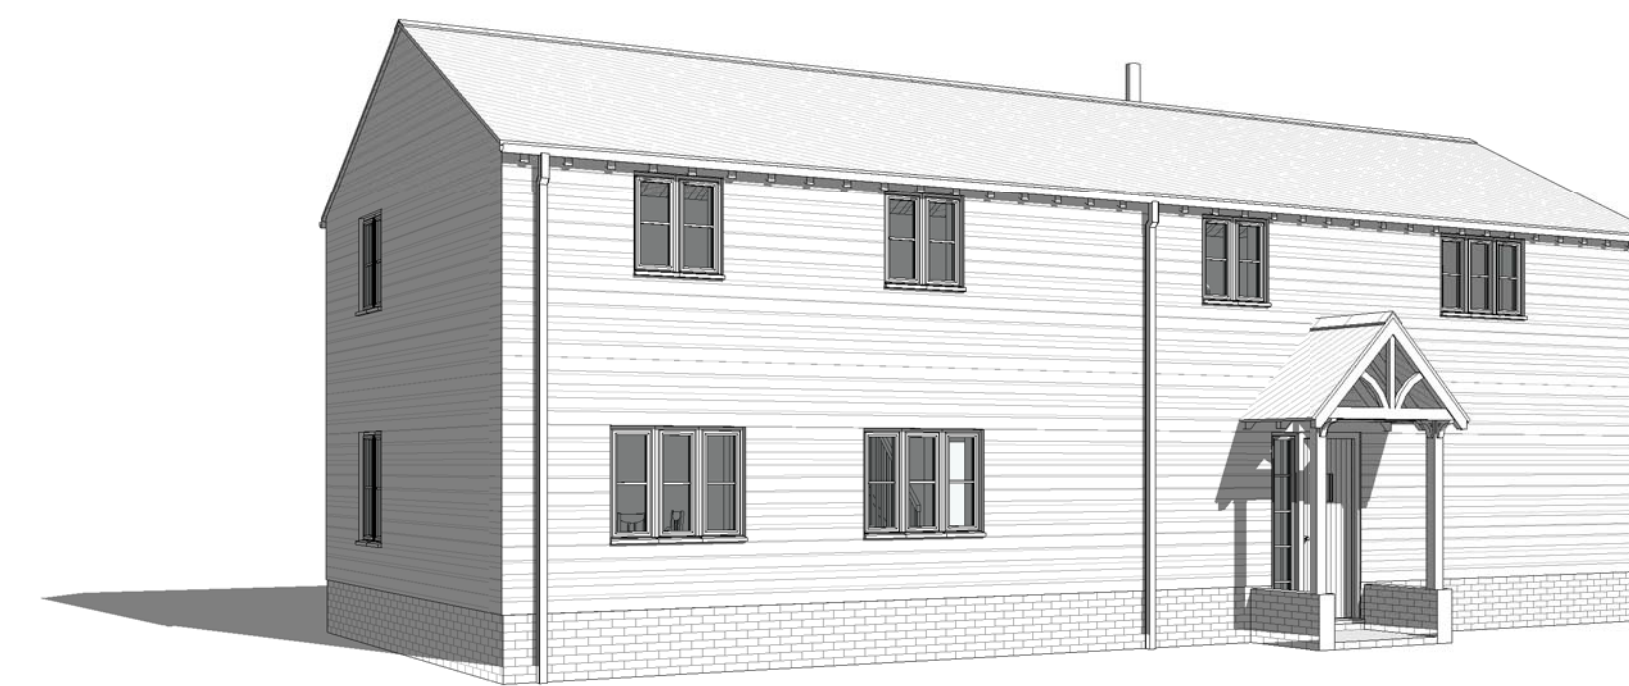

© The copyright of this drawing remains with Pro Vision and may not be reproduced in any form without prior written consent. Only copies from this drawing for the purposes of obtaining a planning application. Do not use for any other purpose without the written consent of Pro Vision. All dimensions shown are in millimetres unless otherwise stated. The contractor must check all dimensions before commencing work on site and all dimensions must be confirmed to the designer from the drawing and be recorded within the site record of the project. For Site Location Plans the plan shown is for the purpose of identifying the application site only. Where applicable, boundaries have been taken from the planning of the application boundary in the production of this plan. There may be some discrepancy between the OS data, Topographical Data and Land Title Data. Ordnance Survey © Crown Copyright 2022. All rights reserved. License number: 100029202

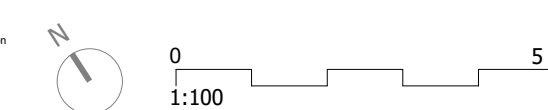

| REV | DATE | DESCRIPTION | ISSUED | CHECKED |
|-----|----------|---------------------------------|--------|---------|
| 1 | 20.03.22 | Issued for planning application | MP | MP |
| 2 | 24.04.22 | Revised layout information | MP | MP |
| 3 | 13.04.22 | Window sill level back in | MP | MP |

CLIENT: OMP Stud Ltd

PROJECT: OMP Stud, Brewers Lane

DRAWING: Proposed Cottage

DATE: March 2022

SCALE: 1:100

SIZE: A1

JOB NO: 51209

DWG NO: P2-01

REV: 3



www.pro-vision.co.uk