


Cottage 3 First Floor

Cottage 2 First Floor

Cottage 1 First Floor

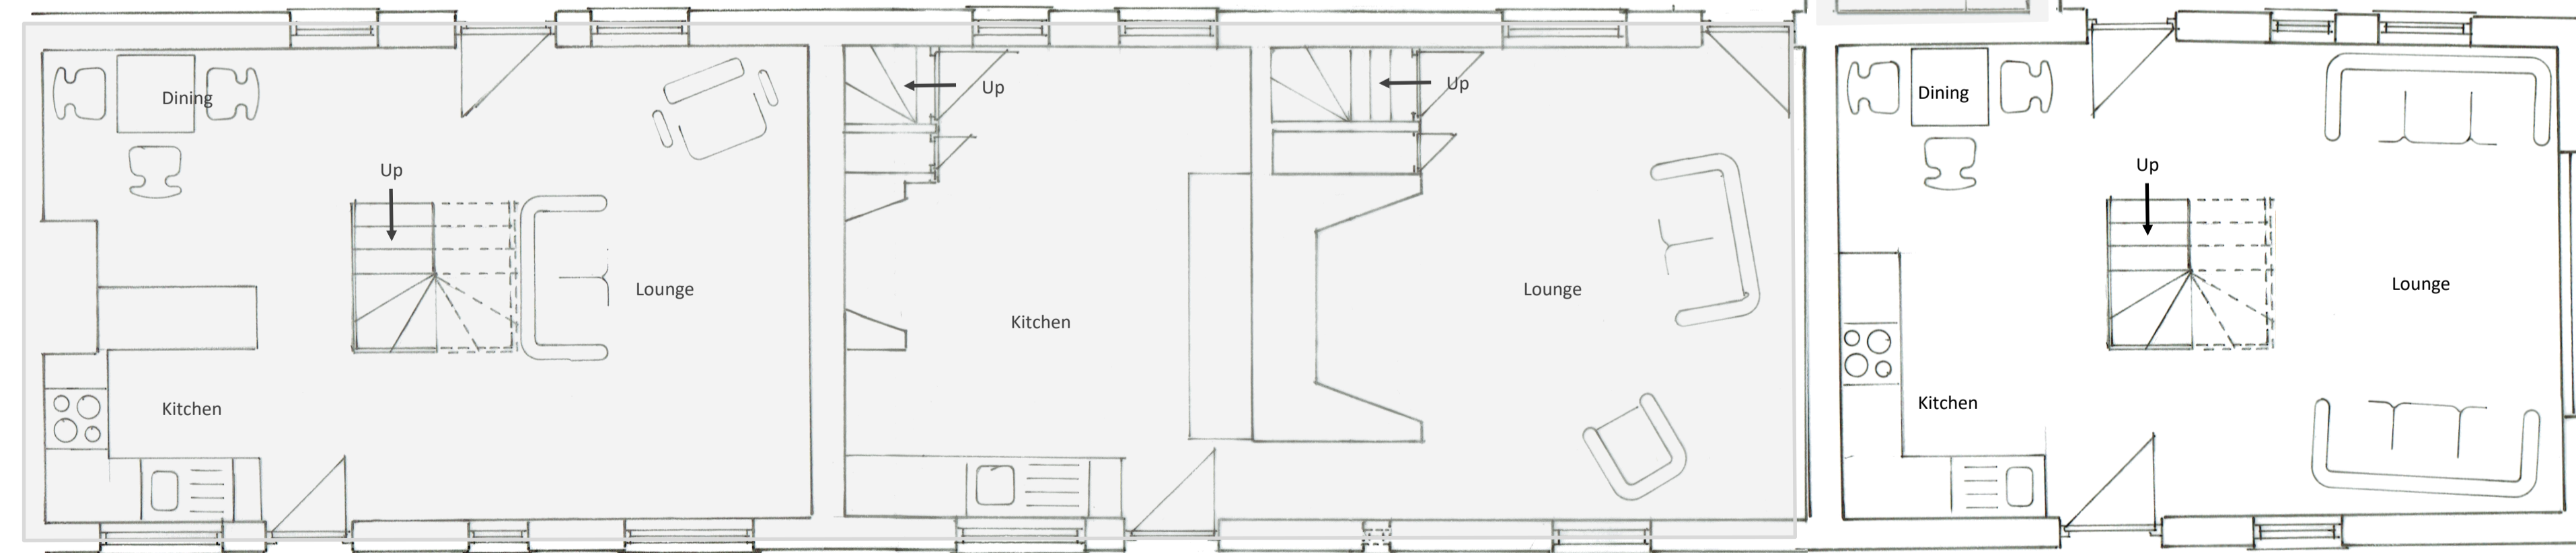

Cottage 3 Ground Floor

Cottage 2 Ground Floor

Cottage 1 Ground Floor

Notes

© Copyright **STUDIO 6 DESIGN**
 6 Holly Bush Lane
 Sevenoaks
 Kent
 TN13 3UN

Client **M.B. & R.A. Jensen**

Job Title
 Prior approval to convert agricultural unit
 to residential dwelling.
 No 1 Factory Farm Cottages
 Craymere Road,
 Briston,
 Melton Constable, NR24 2LS

Drawing Title
 Floor plans as proposed

Scale 1:50

Date 29th March 2022 Drawn By jk

Eng. No. **1028322** Rev.

This drawing has been prepared by the Agent, **STUDIO 6 DESIGN**, for the sole use of being part of a Local Authority planning application on behalf of the applicant, as named on the corresponding Local Authority application form.
 The drawing may not be used for any other purpose without prior written permission from the Agent and the copyright of the drawing and designs therein remain the sole property of the Agent.

Note: Where this drawing is used for construction purposes, use annotated dimensions only.
DO NOT SCALE.