


Proposed Elevations

Scale 1:100


Rev	Date	Description	Drawn
-----	------	-------------	-------

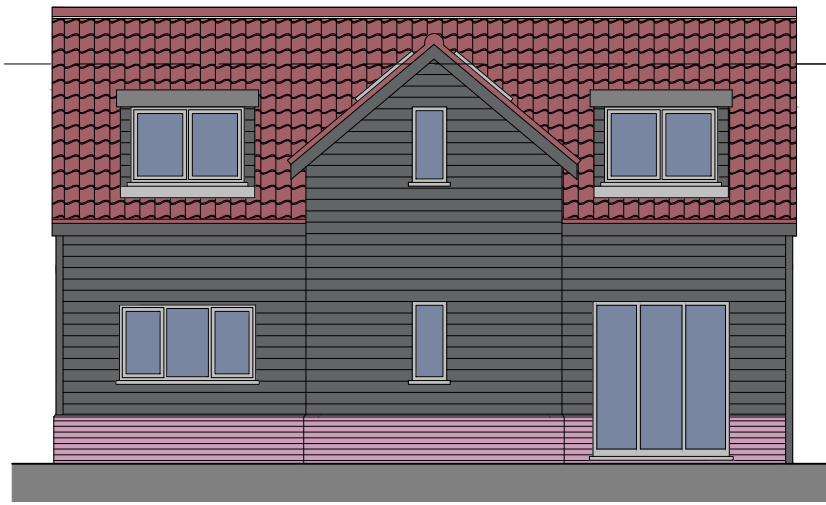


Principle Elevation




Side Elevation

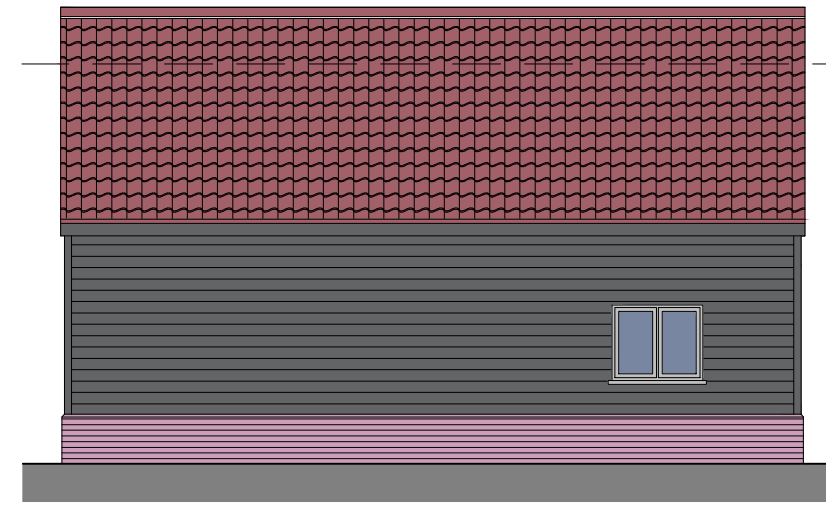


Rear Elevation

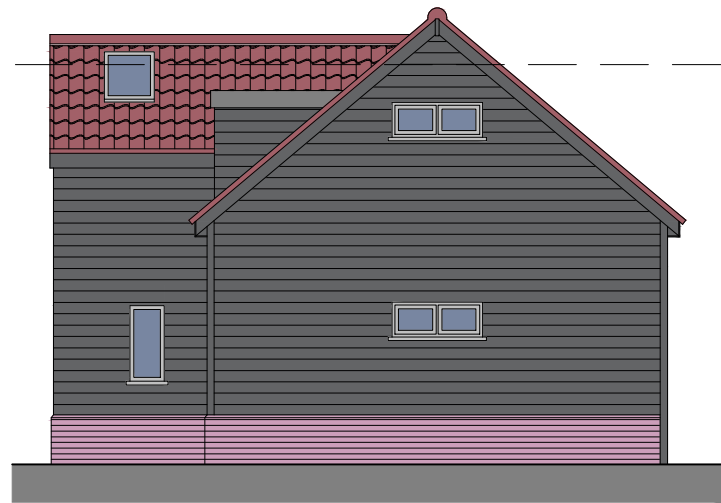


Side Elevation

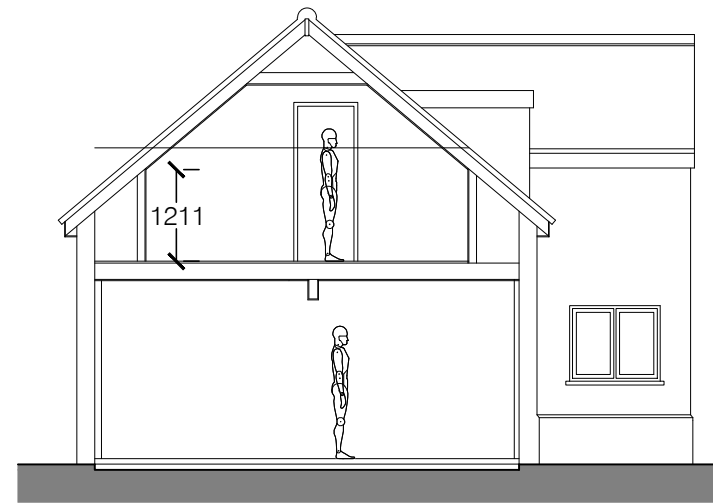

Short Section

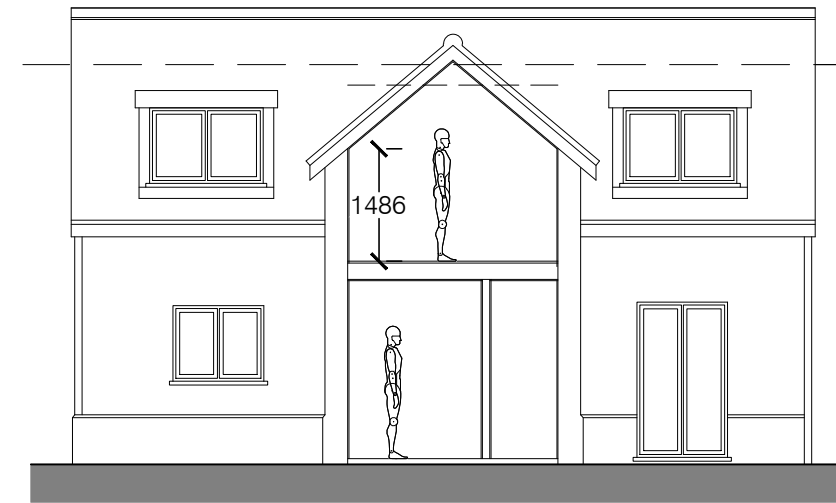


Short Section

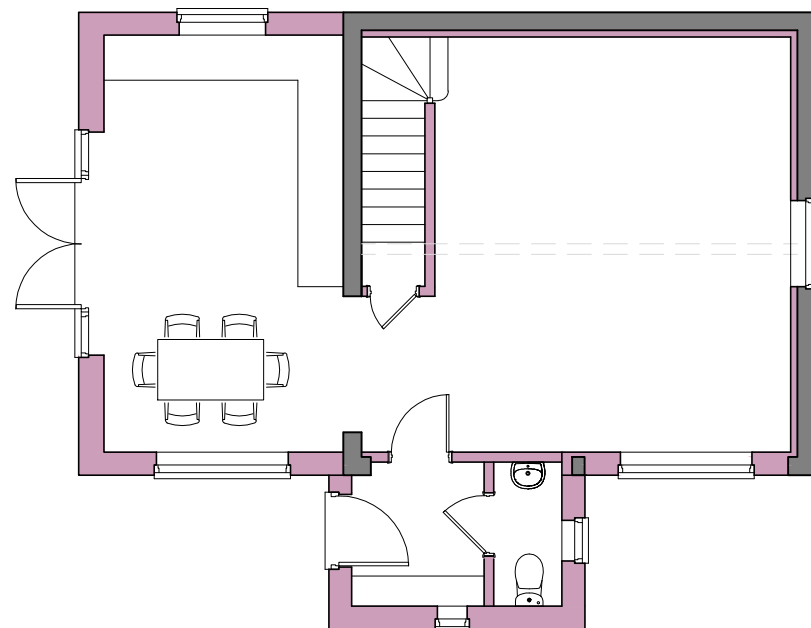

Proposed Ground Floor Plan

Scale 1:100

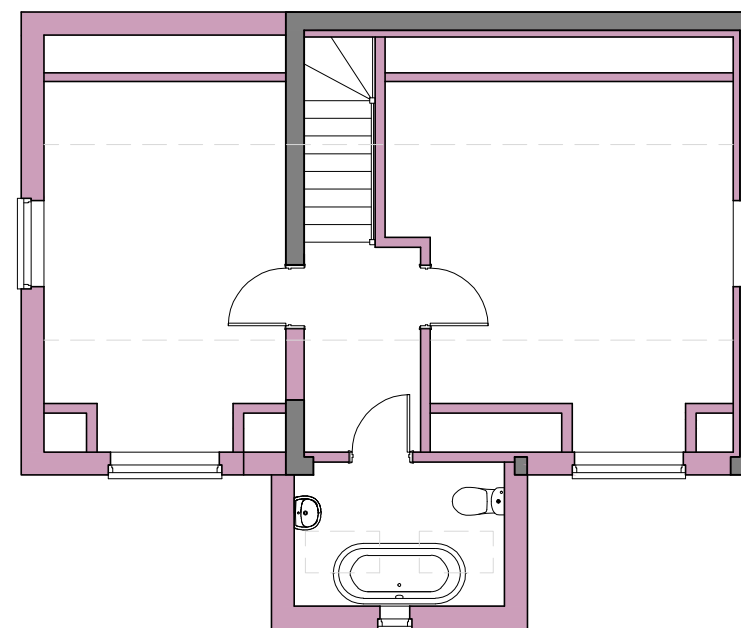

Proposed First Floor Plan

Scale 1:100



Unit 12, Drove Orchards, Thornham Road,
Holme-next-the-Sea, Norfolk, PE36 6LS
Tel: 01328 738239 Web: www.strataarchitecture.com

Project:
Mr. Lester Snapes
Holly Cottage, Oxborough Road
Stoke Ferry

Title:
Proposed Extension and Alterations
to Existing Garage
Proposed Plan & Elevations

Scale(s): As Shown @A3 Date: 07.03.2022

Drawn: BE Checked: JL

Drawing issued for: PLANNING

Drwg No. 631-03 Rev:

Copyright of this drawing is retained by Strata Architecture.
All dimensions must be checked on site by the Contractor.