




PROPOSED REAR ELEVATION.

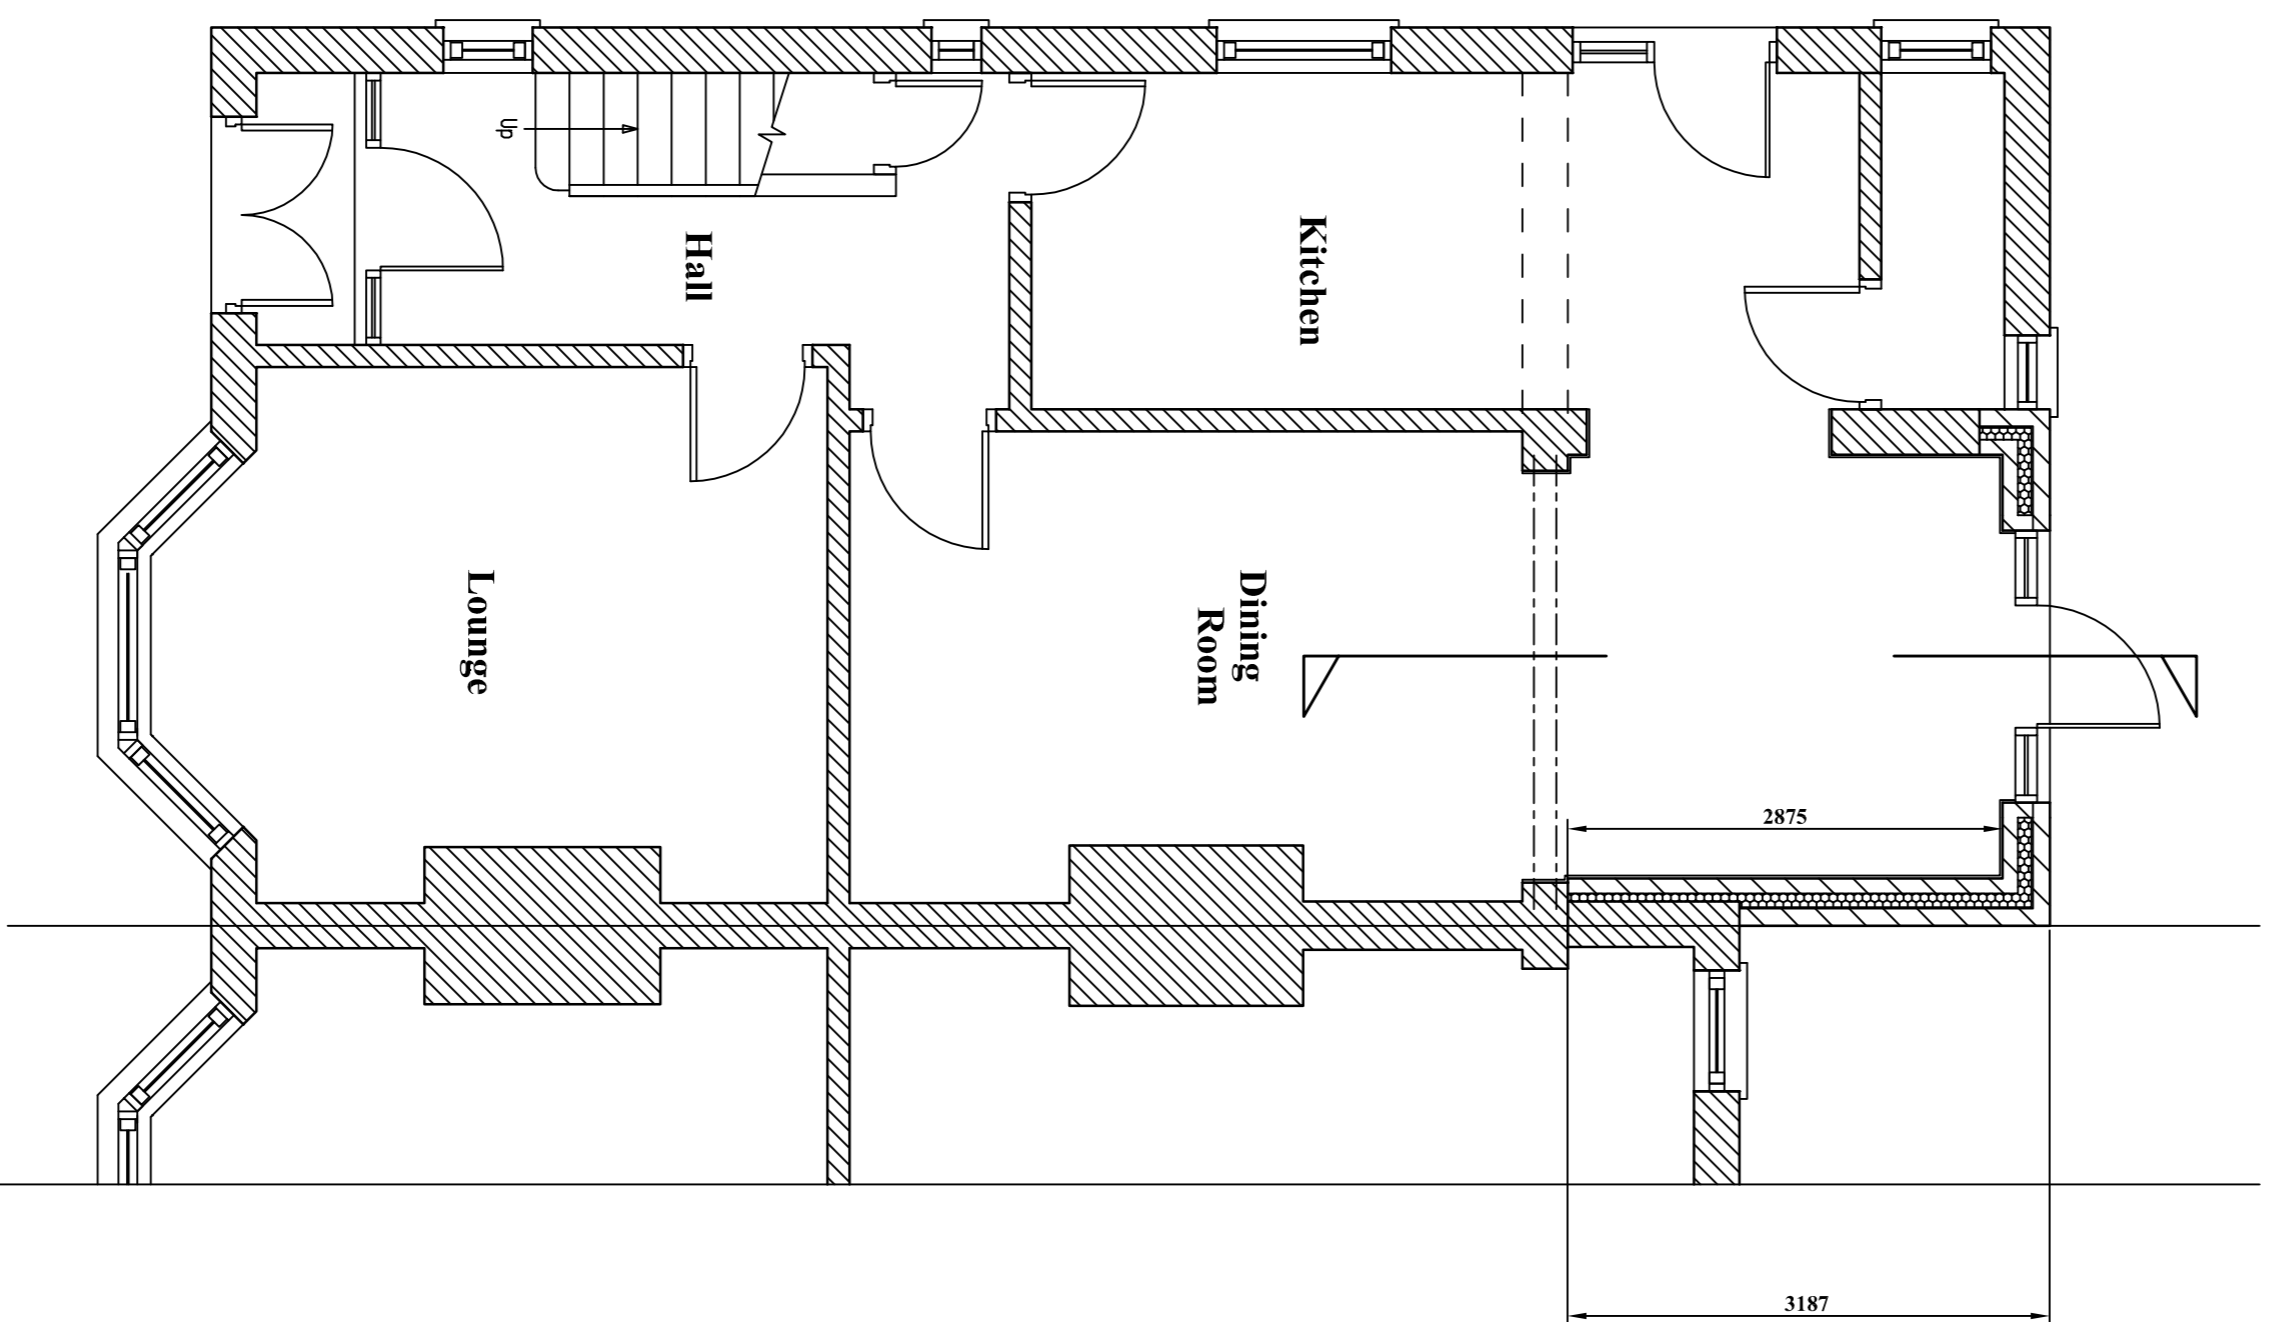

PROPOSED GROUND FLOOR PLAN.

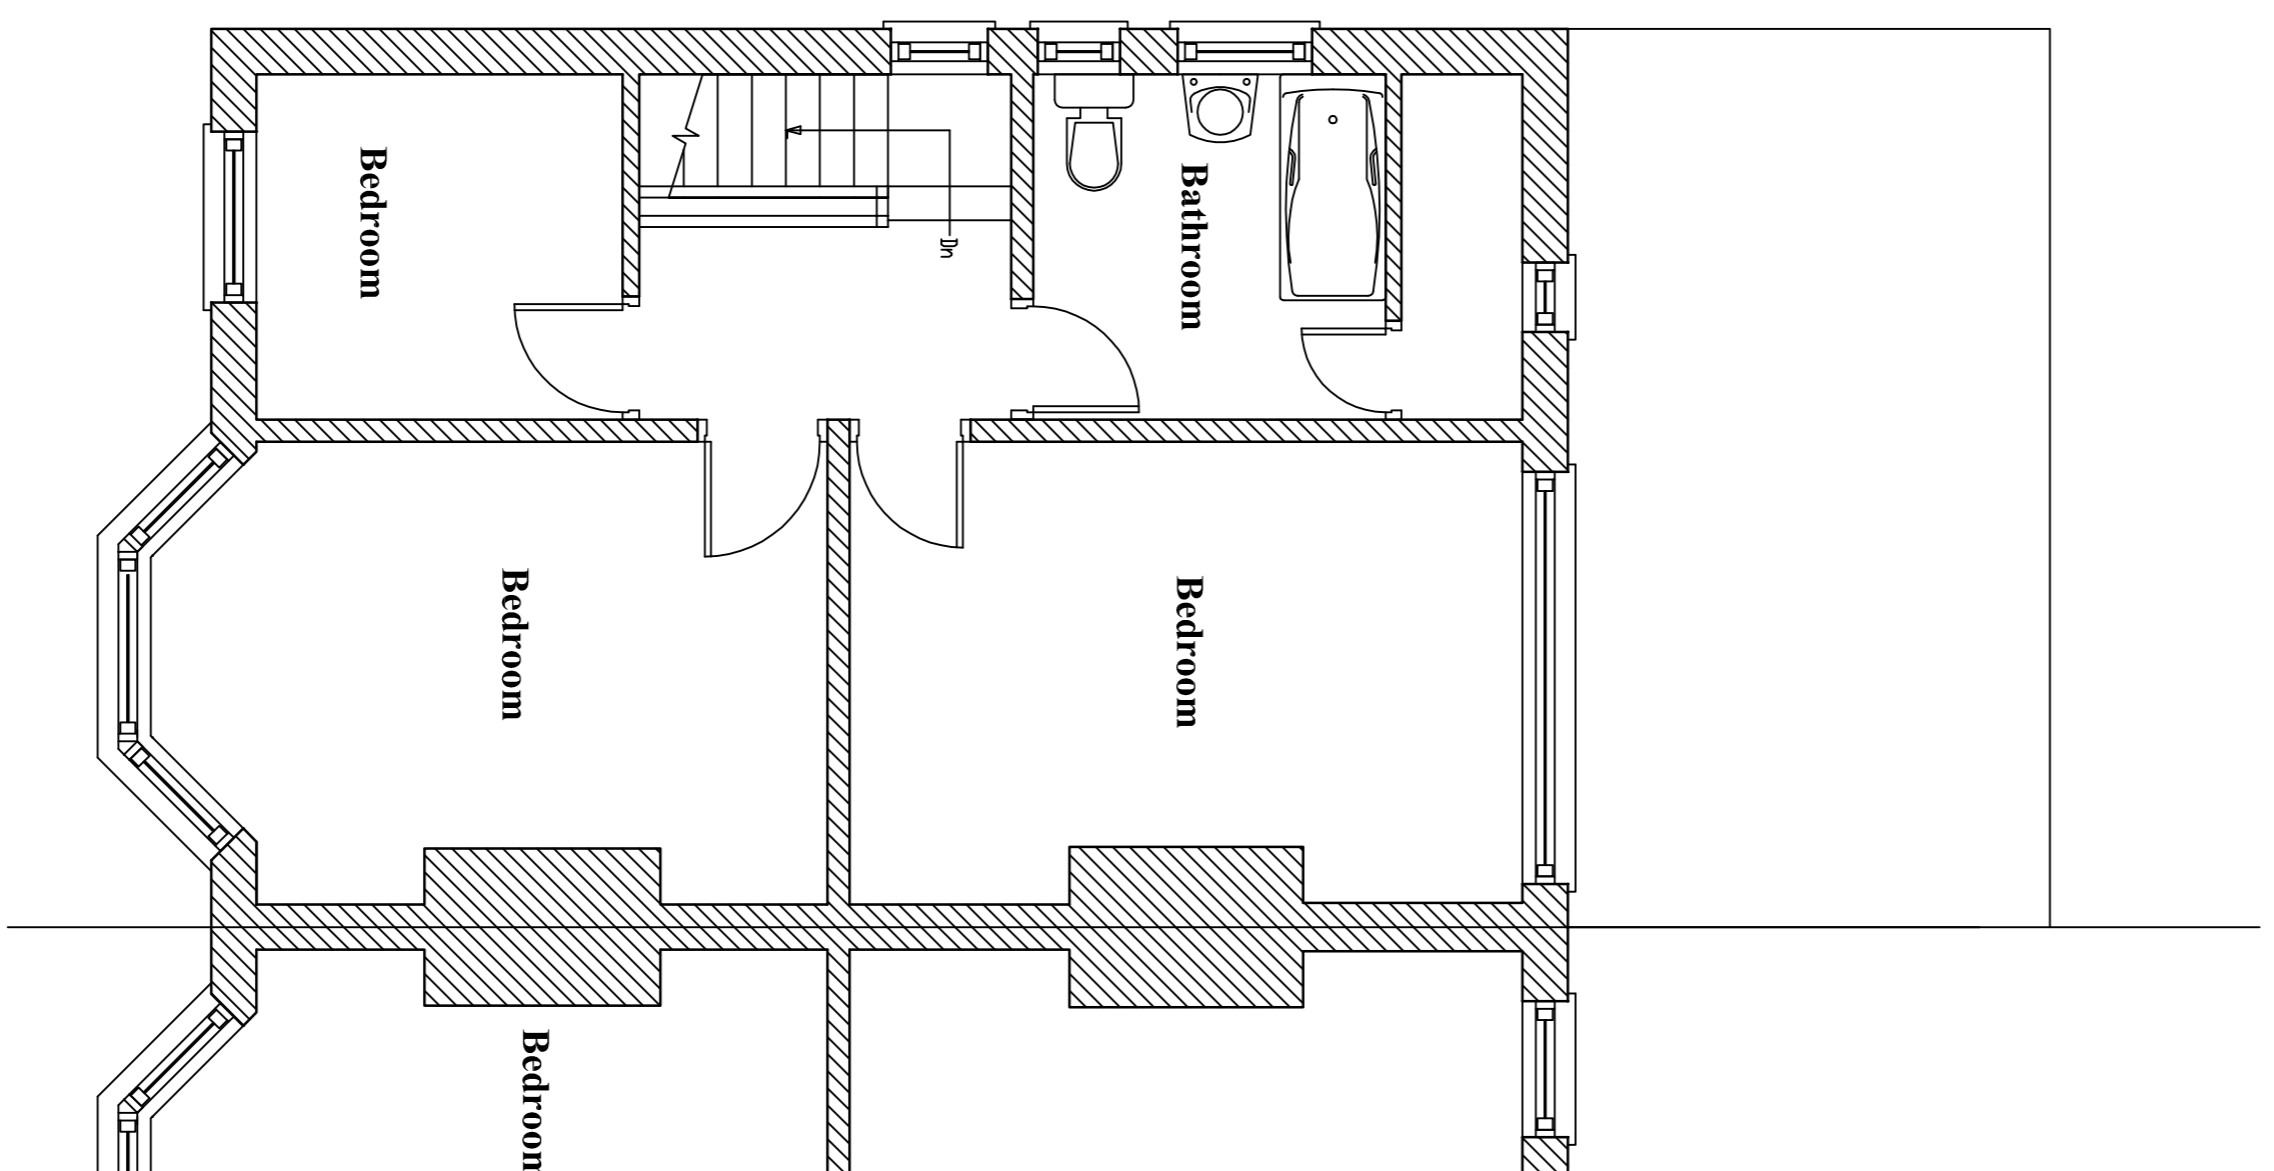

PROPOSED FIRST FLOOR PLAN.

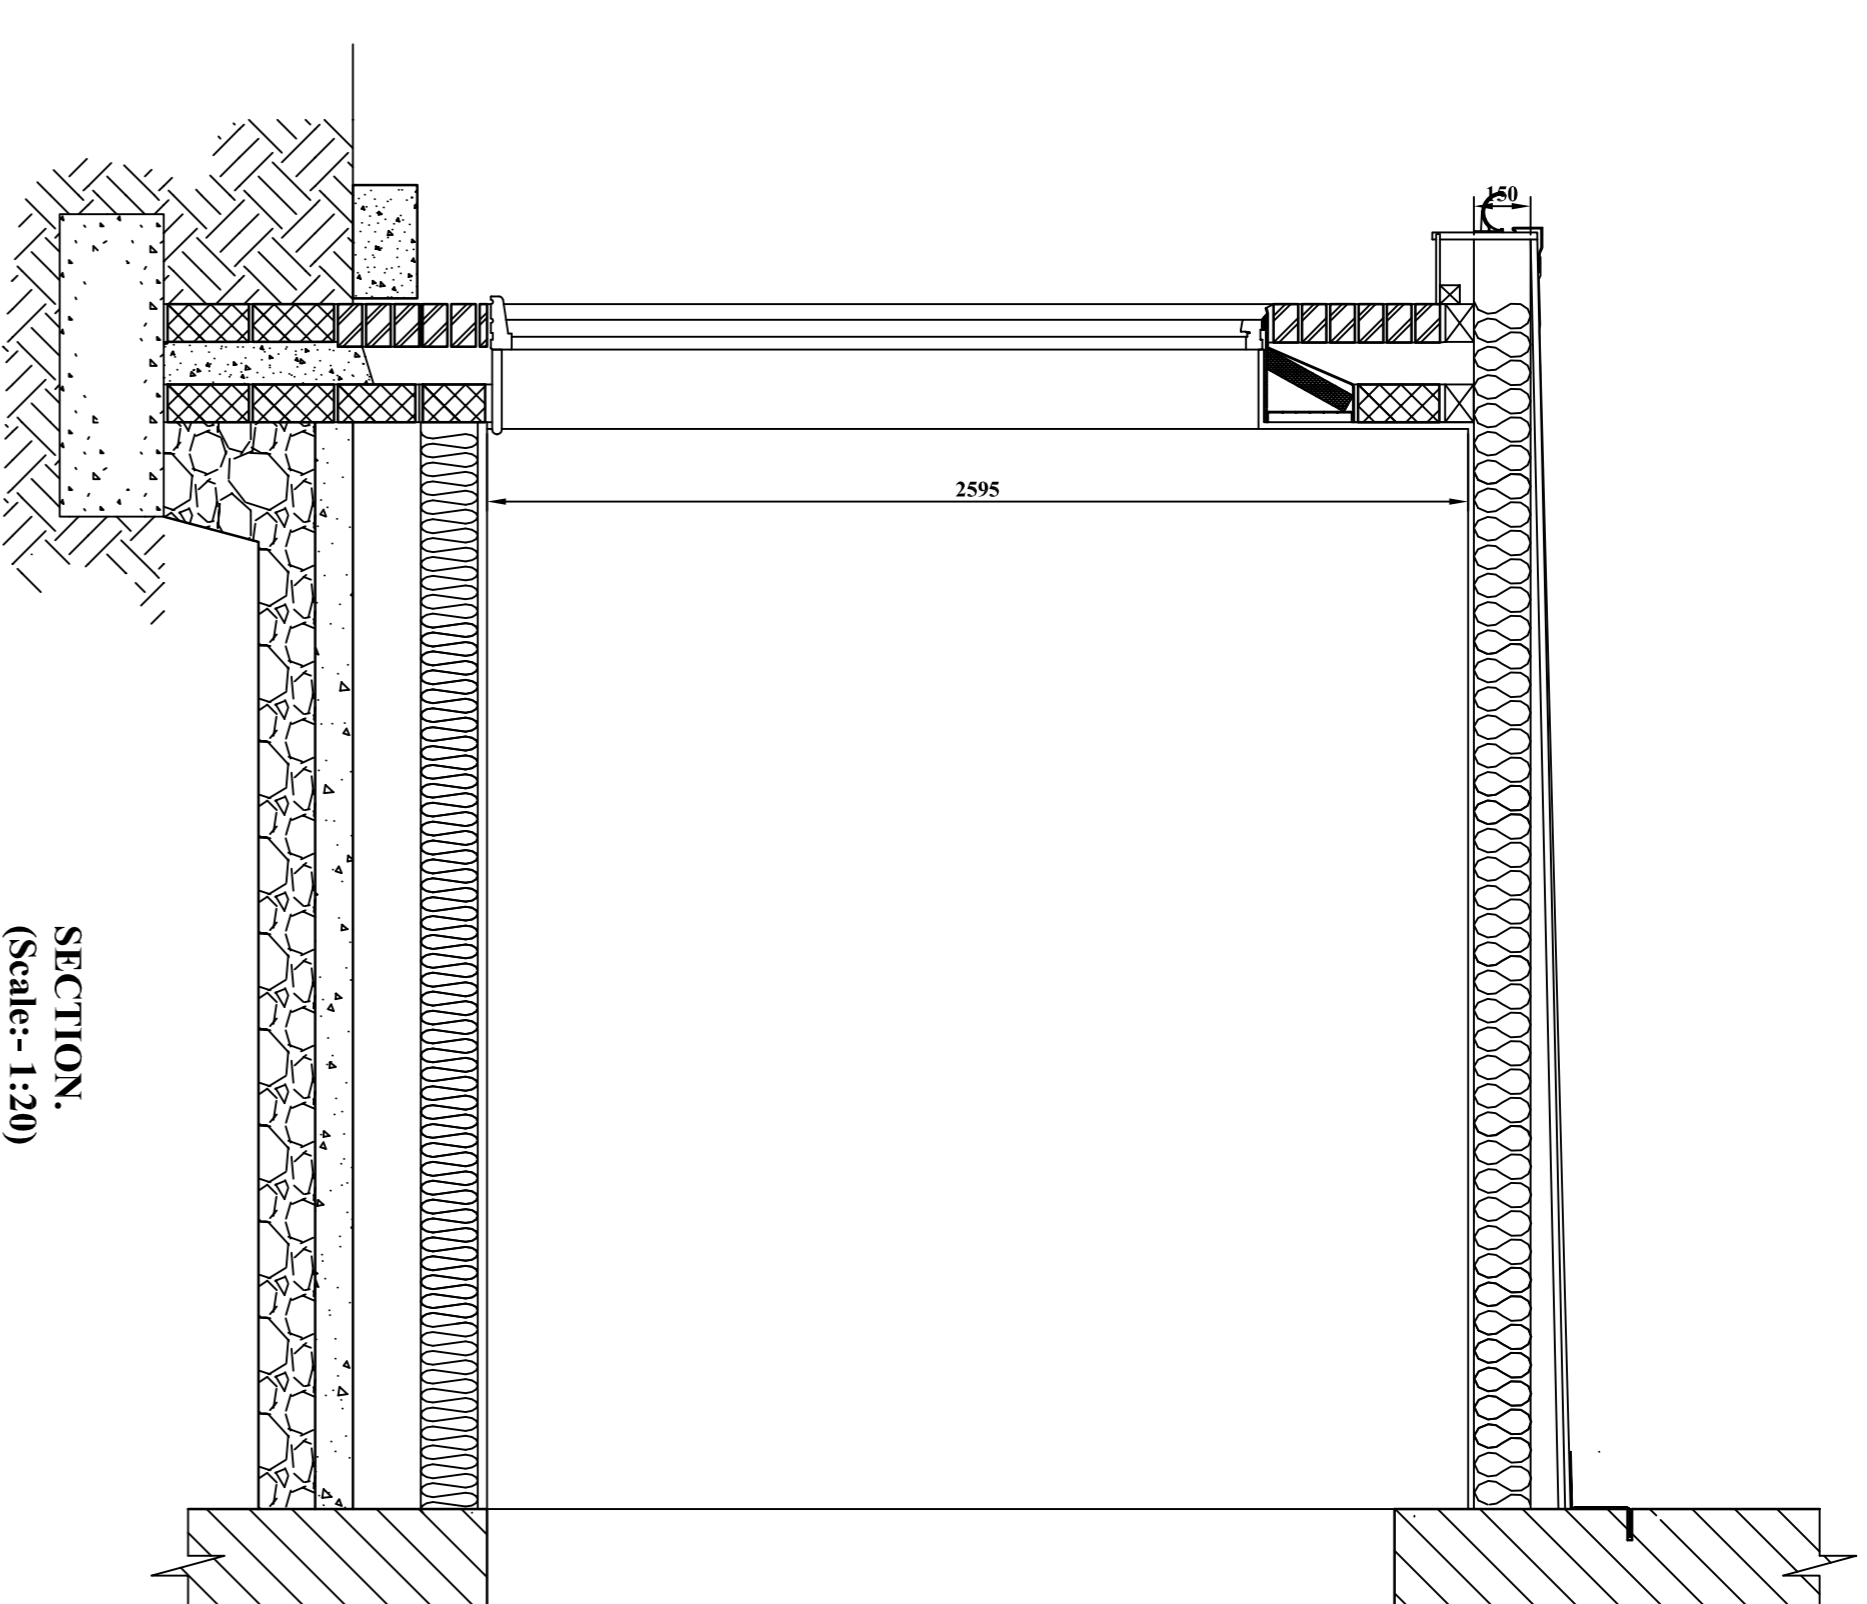

SECTION.
(Scale:- 1:20)

<p>IAN J. POTTS ASSOCIATES LTD., CHARTERED BUILDING SURVEYORS, 2 Broadacre Place, Caton, Lancaster, LA2 9NL. Tel:- 01524 - 771772 email:- ijpotts@btconnect.com</p>		<p>PROPOSED PLANS & REAR ELEVATION.</p>	
NO	DATE	DESCRIPTION	BY
A	4/22	Depth increased	IP
B	5/22	Windows changed to door and window	IP
C	5/22	Minor changes	IP
<p>CONTRACT 53 KNOWLE ROAD, BLACKPOOL.</p>		<p>CLIENT K. JACKSON ESQ.</p>	
<p>DRAWN IPH DATE MAR'22</p>		<p>REVISIONS</p>	
<p>SCALE 1/100 @ A1</p>		<p>DRAWING NO 2214/2</p>	