




PROPOSED SIDE ELEVATION.
(facing number 51)

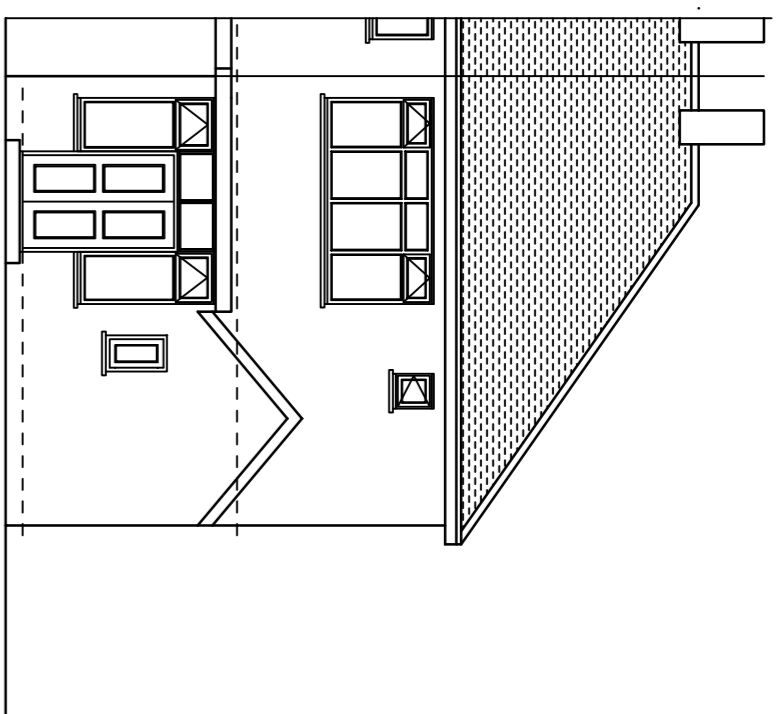


PROPOSED REAR ELEVATION.

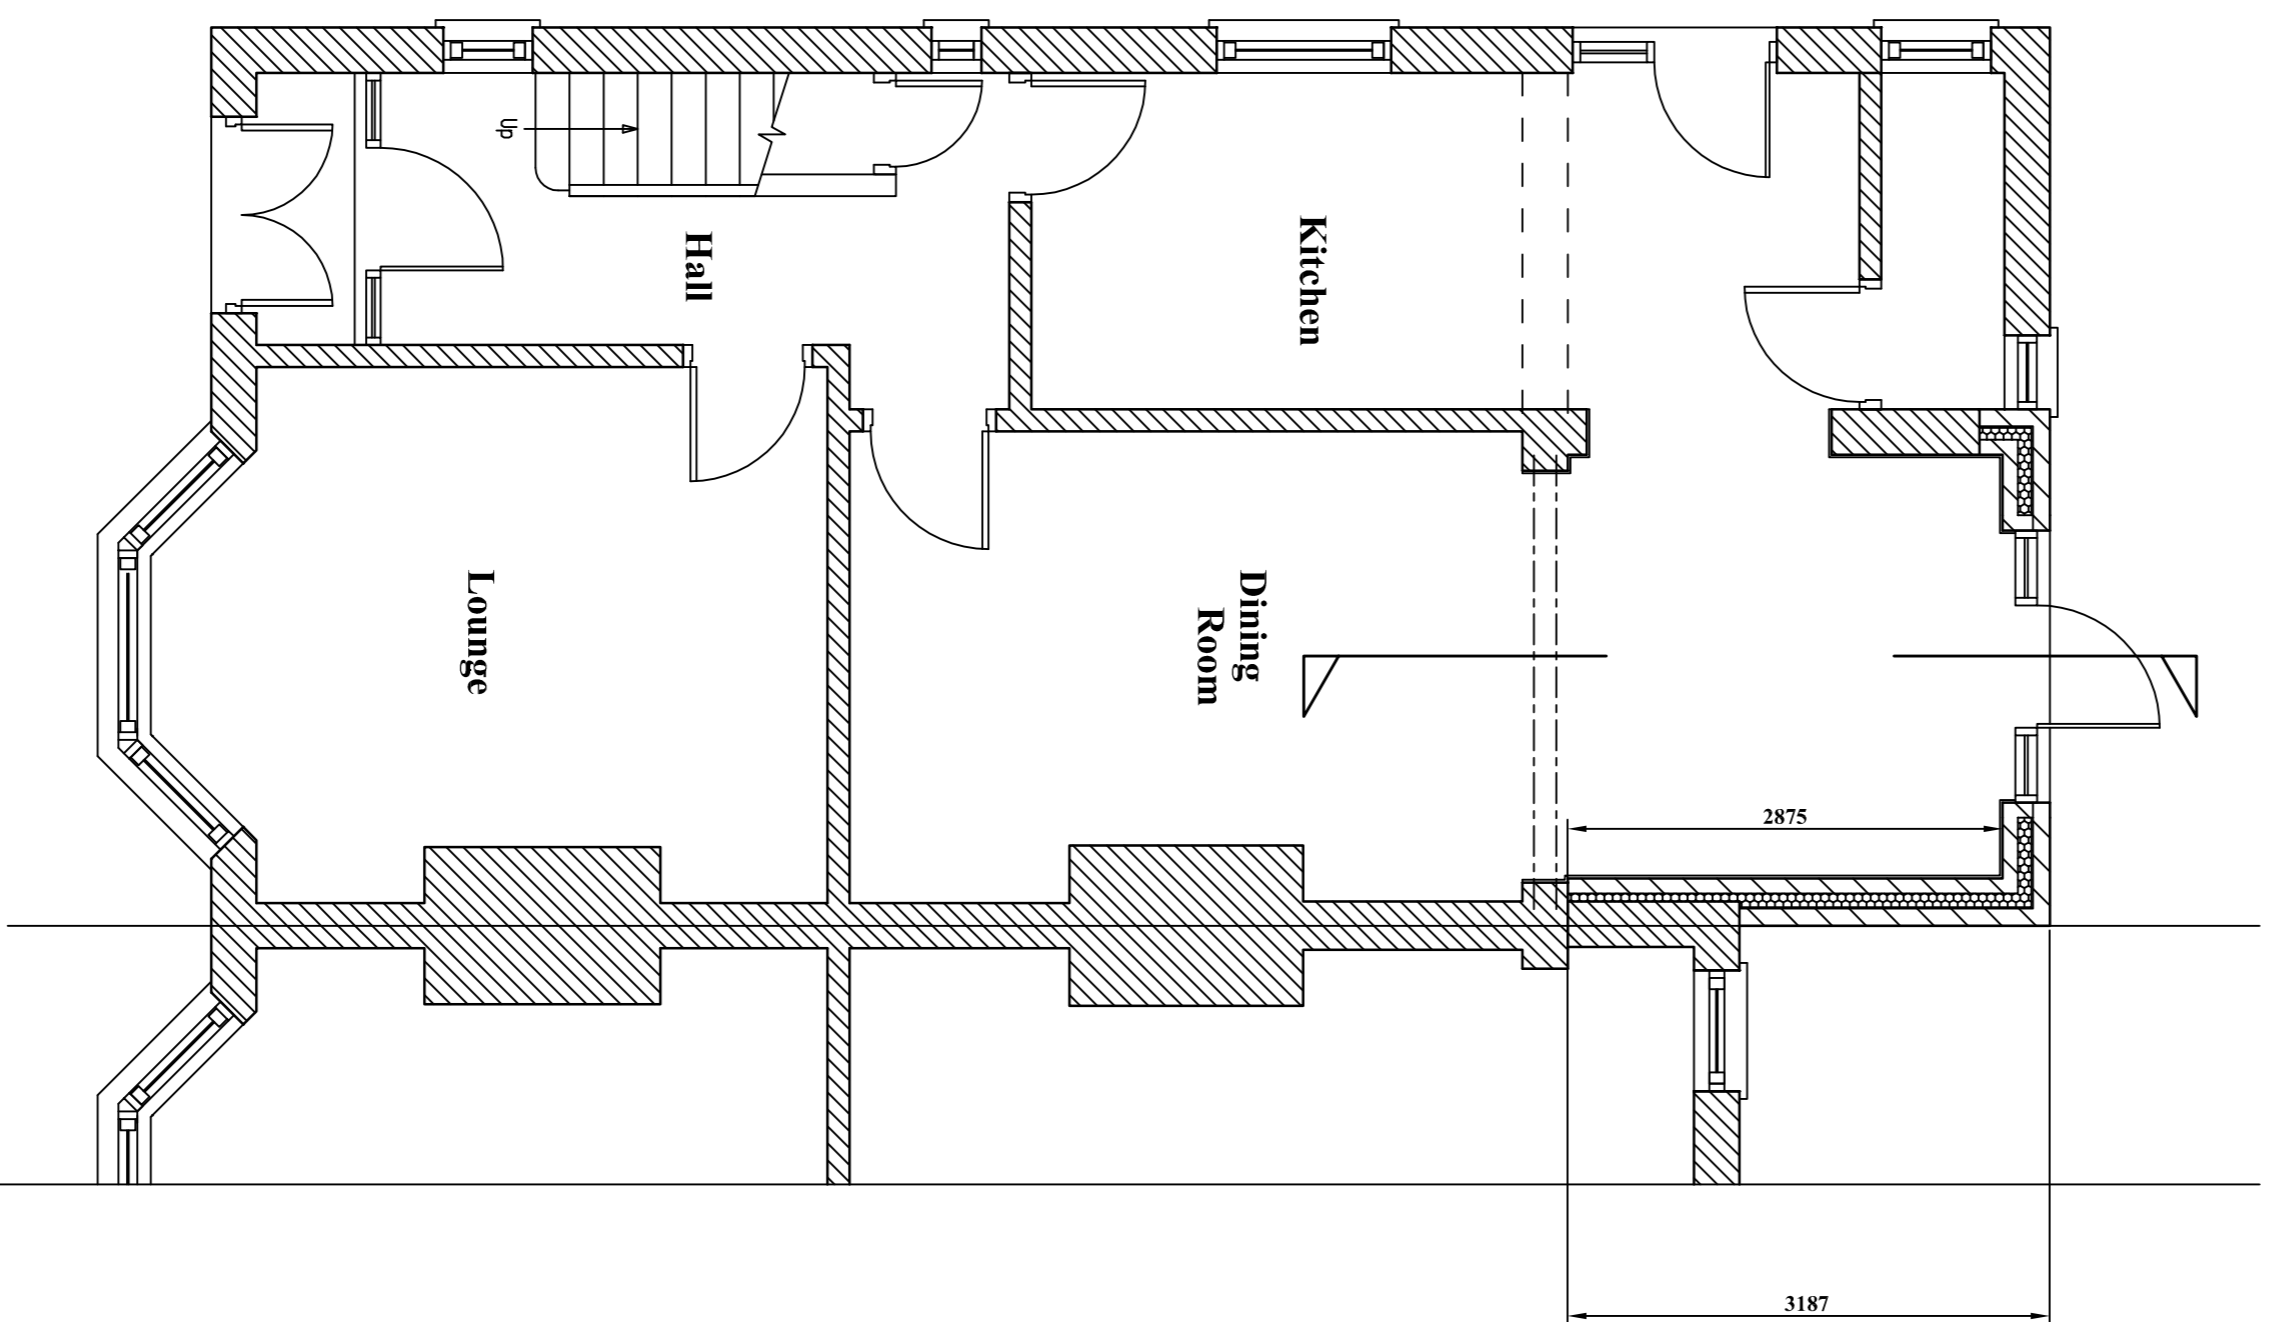

PROPOSED GROUND FLOOR PLAN.

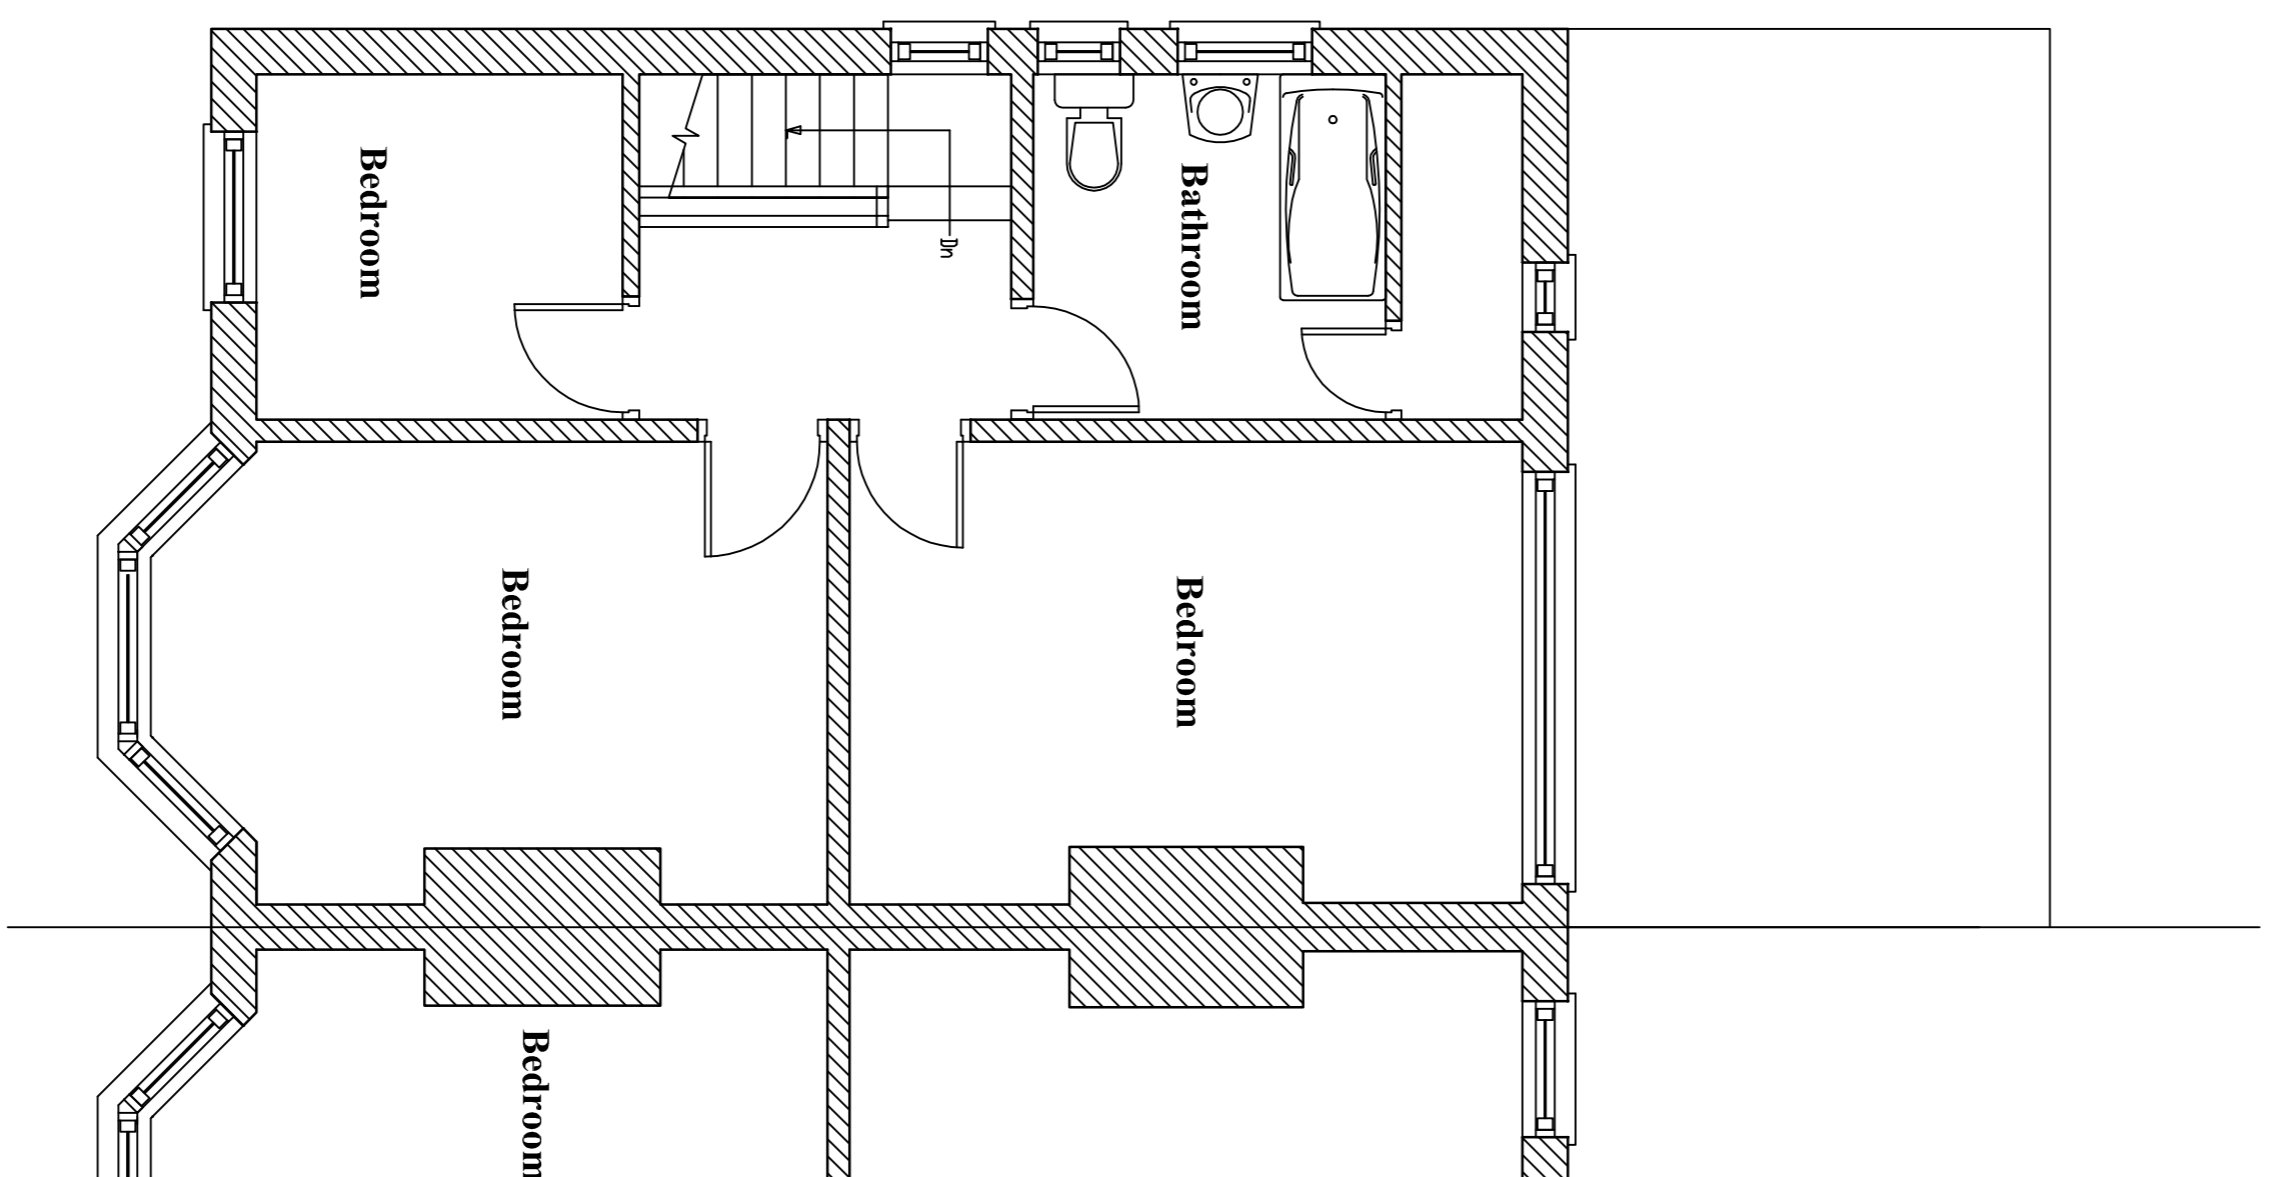

PROPOSED FIRST FLOOR PLAN.

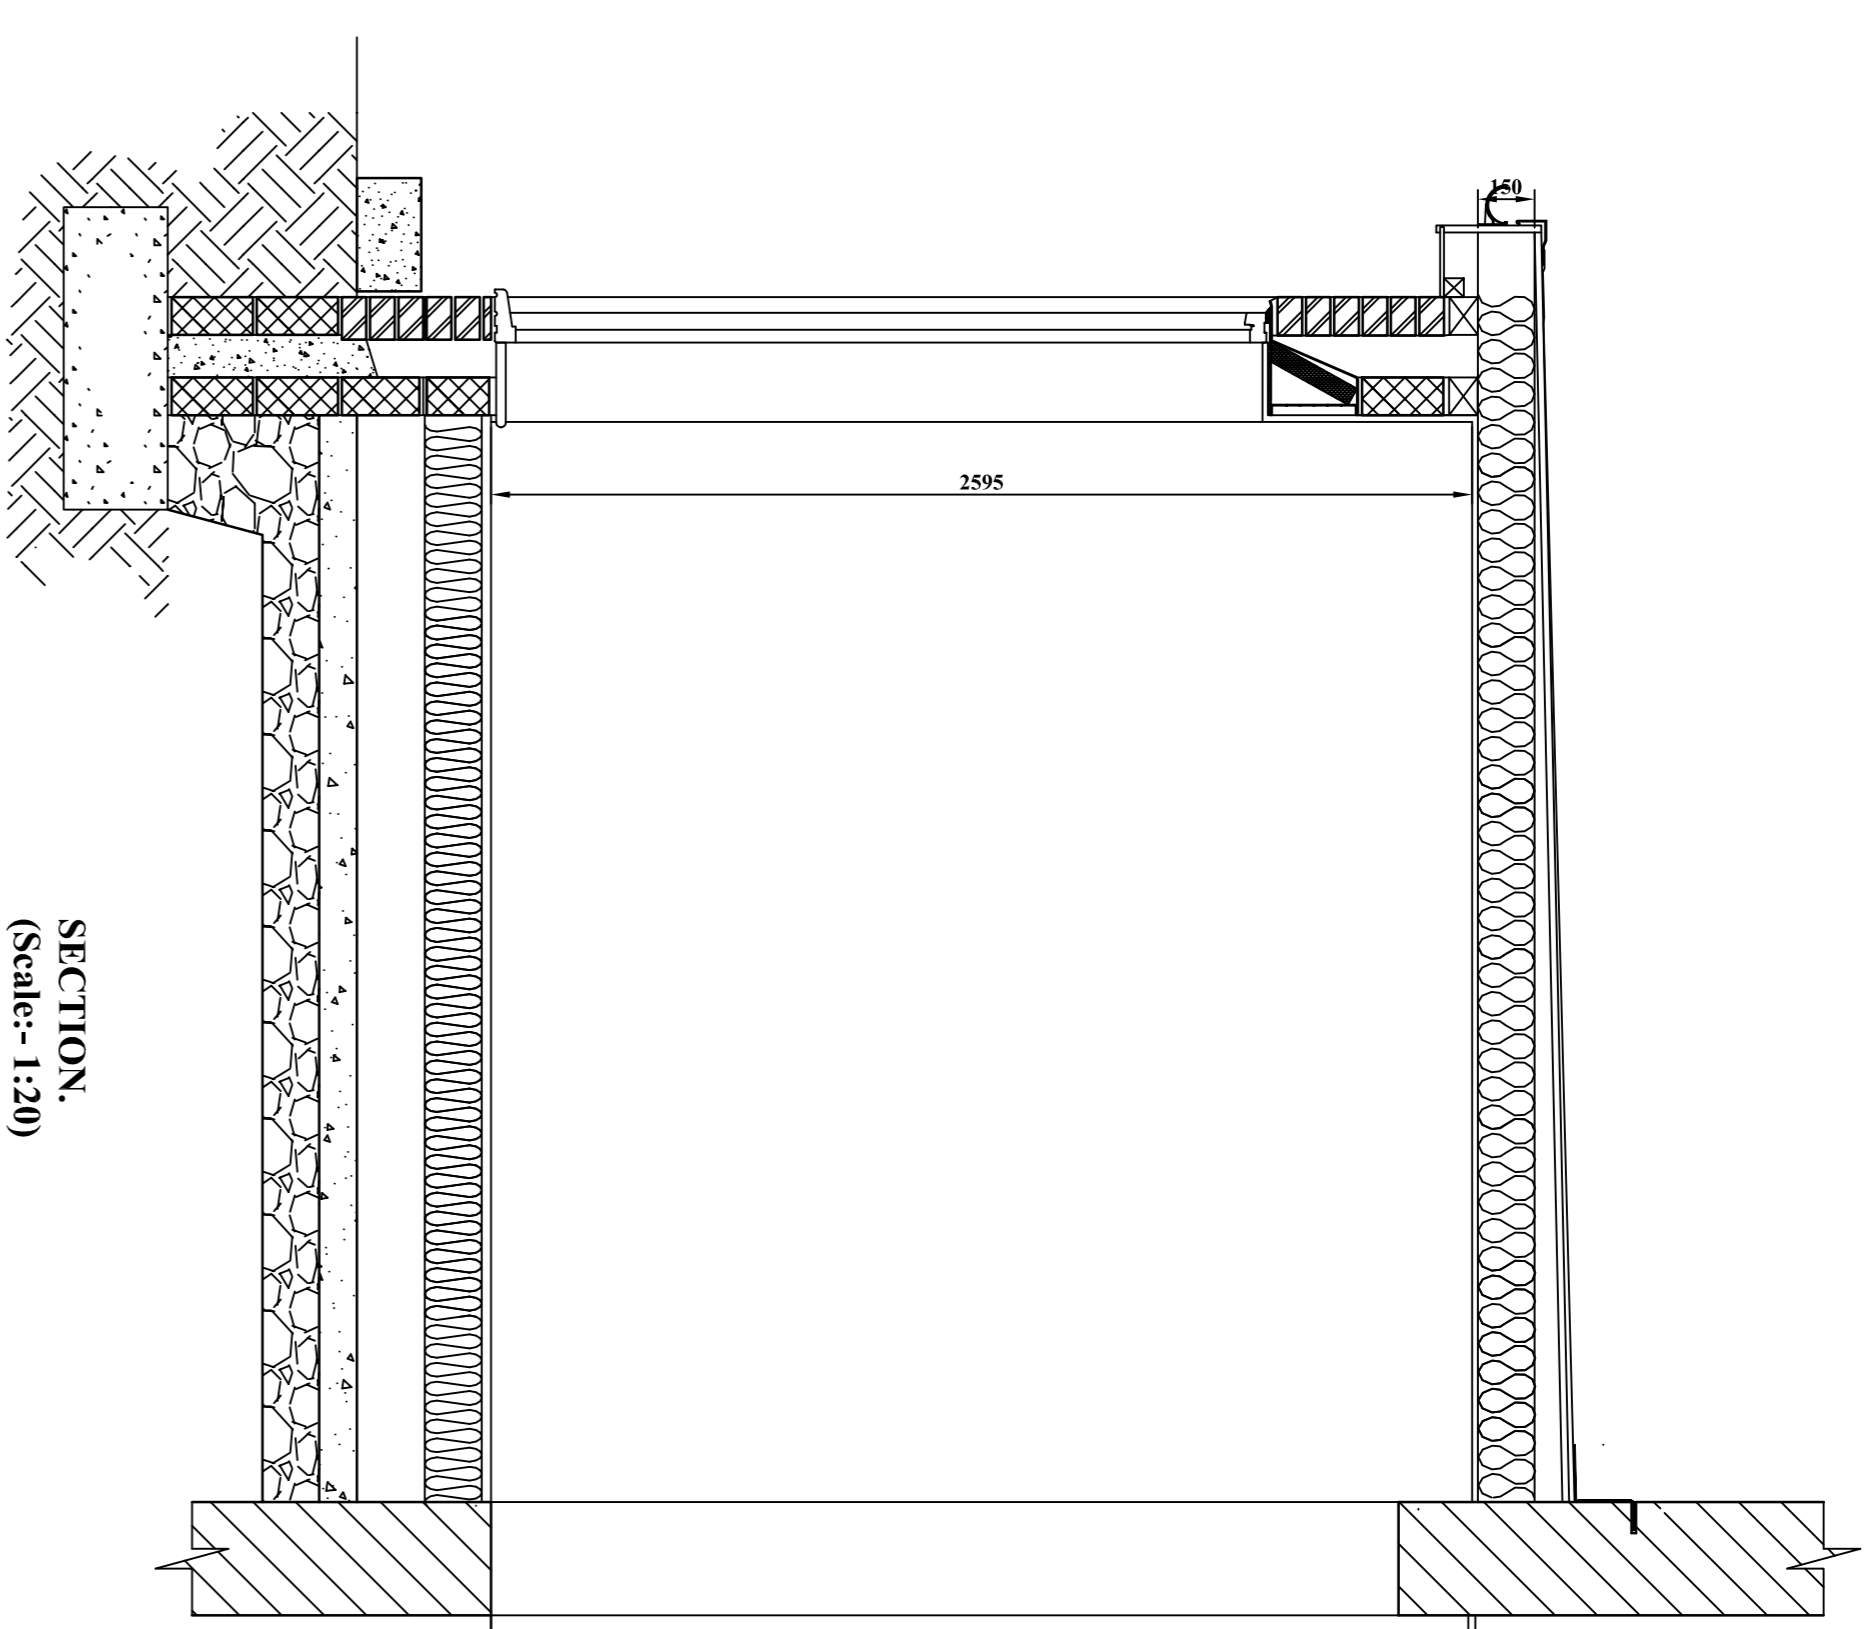

SECTION.
(Scale:- 1:20)

<p>IAN J. POTTS ASSOCIATES LTD., CHARTERED BUILDING SURVEYORS, 2 Broadacre Place, Caton, Lancaster, LA2 9NL. Tel:- 01524 - 771772 email:- ipotts@btconnect.com</p>		<p>PROPOSED PLANS & REAR ELEVATION.</p>	
NO	DETAILS	DATE	BY
A	Depth increased	4/22	
B	Windows changed to	5/22	
C	Door and window	5/22	
D	Minor changes	5/22	
<p>CONTRACT 53 KNOWLE ROAD, BLACKPOOL.</p>		<p>CLIENT K. JACKSON ESQ.</p>	
<p>DRAWN: L.P. DATE: MAR'22</p>		<p>REVISIONS 8. 11.00 @ A1</p>	
<p>22/4/2</p>		<p>DRAWING NO.</p>	