



EXISTING REAR ELEVATION.

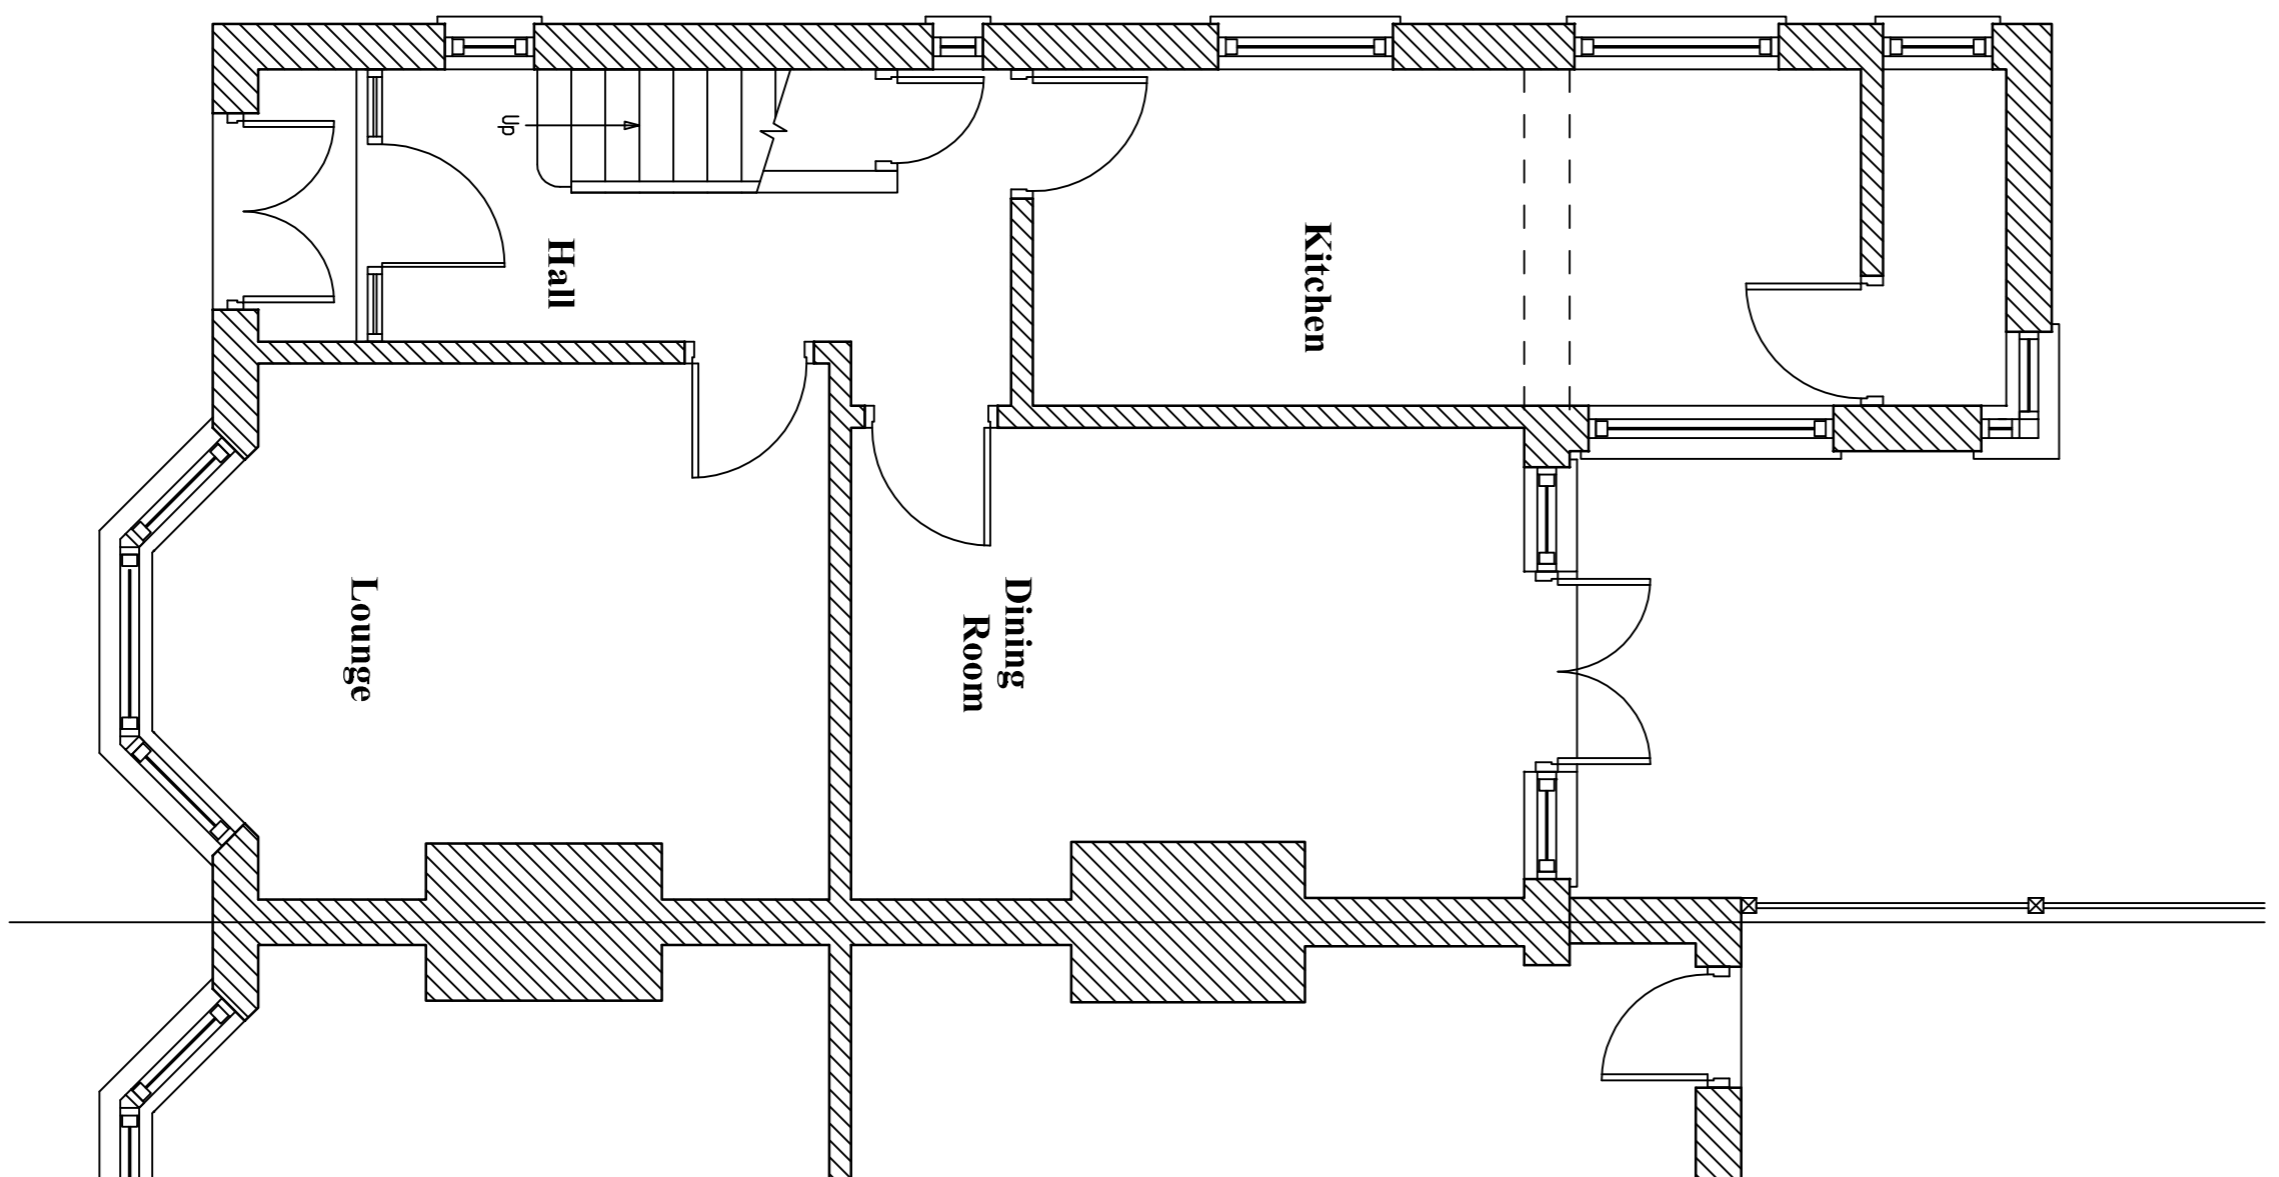

EXISTING GROUND FLOOR PLAN.

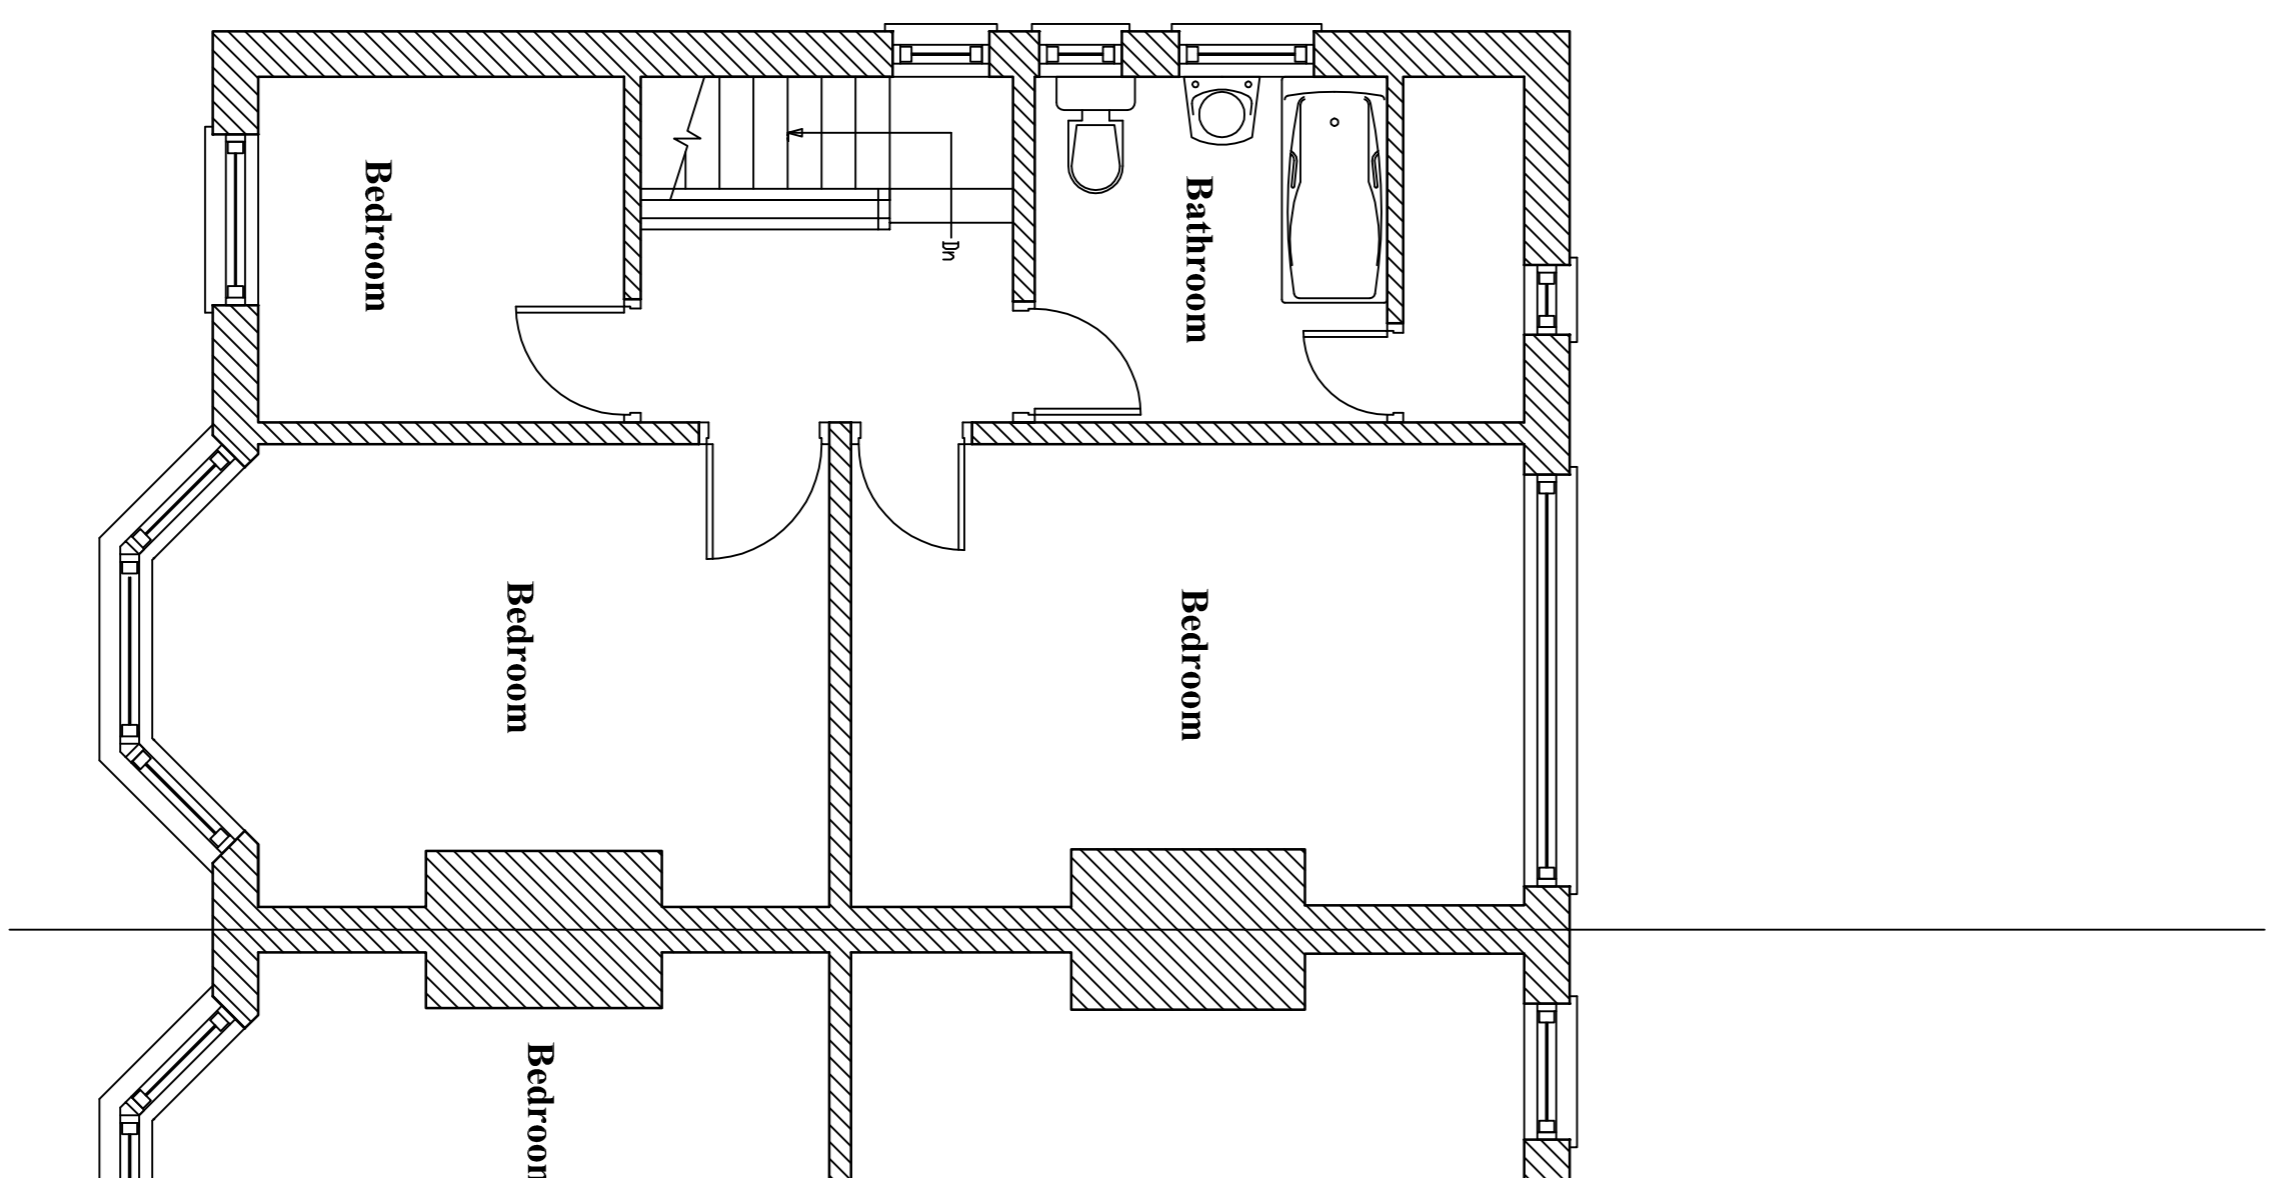

EXISTING FIRST FLOOR PLAN.

<p>IAN J. POTTS ASSOCIATES LTD, CHARTERED BUILDING SURVEYORS, 2 Broadacre Place, Caton, Lancaster, LA2 9NL. Tel:- 01524 - 771772 email:- ijpotts@btconnect.com</p>		<p>PROJECT EXISTING PLANS & REAR ELEVATION.</p>	
<p>CONTRACT 53 KNOWLE ROAD, BLACKPOOL.</p>		<p>DRAWN: IJP DATE: MAR'22 REVISION: 8.11.00 @ AJ</p>	
<p>CLIENT K. JACKSON ESQ.</p>		<p>DRAWING NO. 2214/1</p>	
<p>NO DETAILS</p>		<p>DATE</p>	