

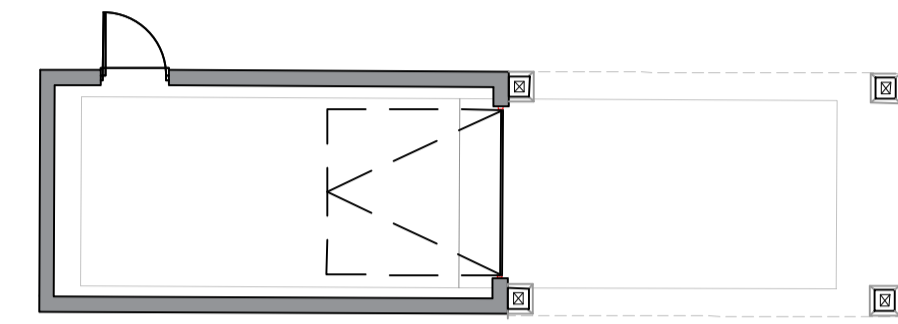
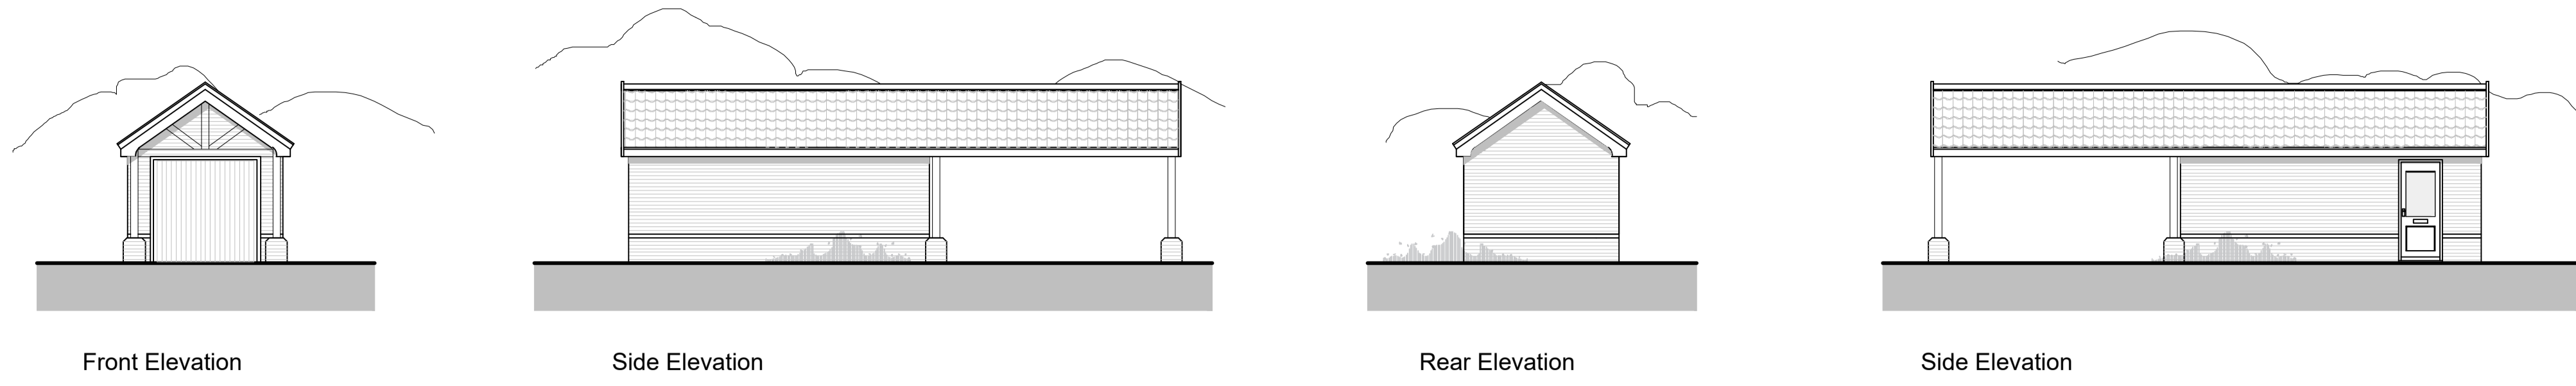




© This drawing and design are copyright.
 Do not scale from this drawing. Use only figured dimensions. If in doubt, ask.
 All dimensions are to be checked on site.
 Any discrepancies should be reported immediately to the Architect.

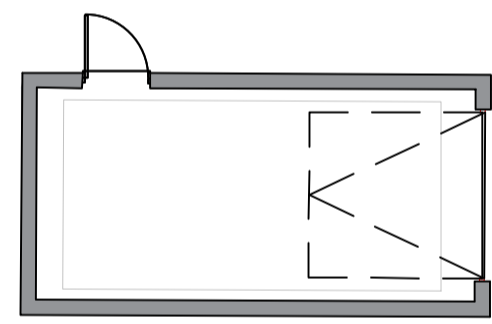

Floor Plan
Plots 1 and 2

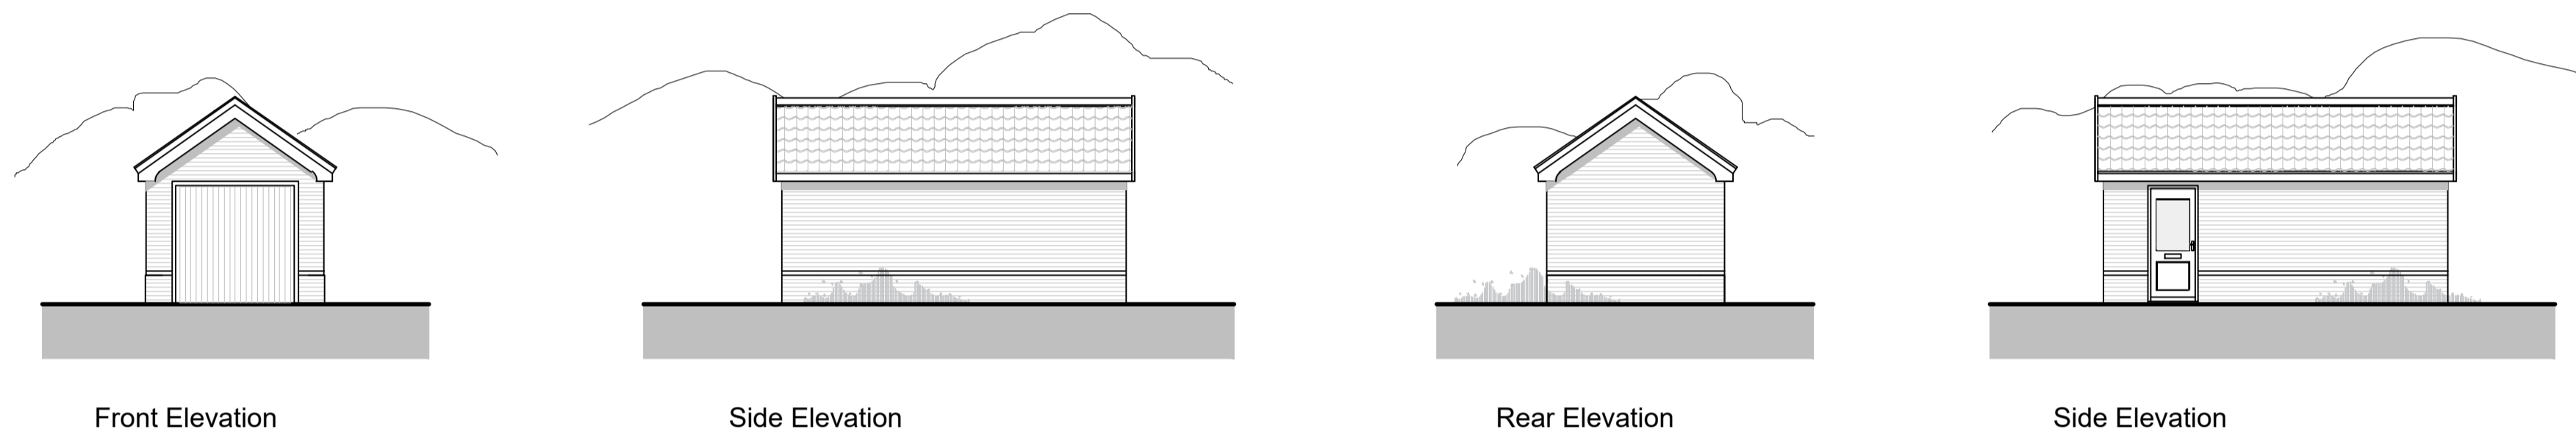

Floor Plan
Plots 3 and 4

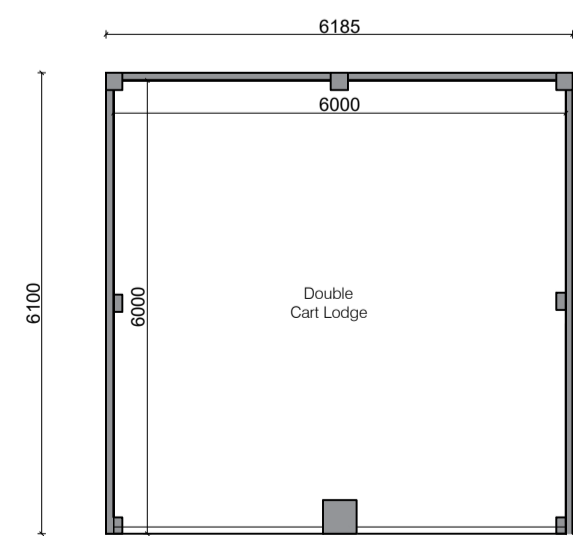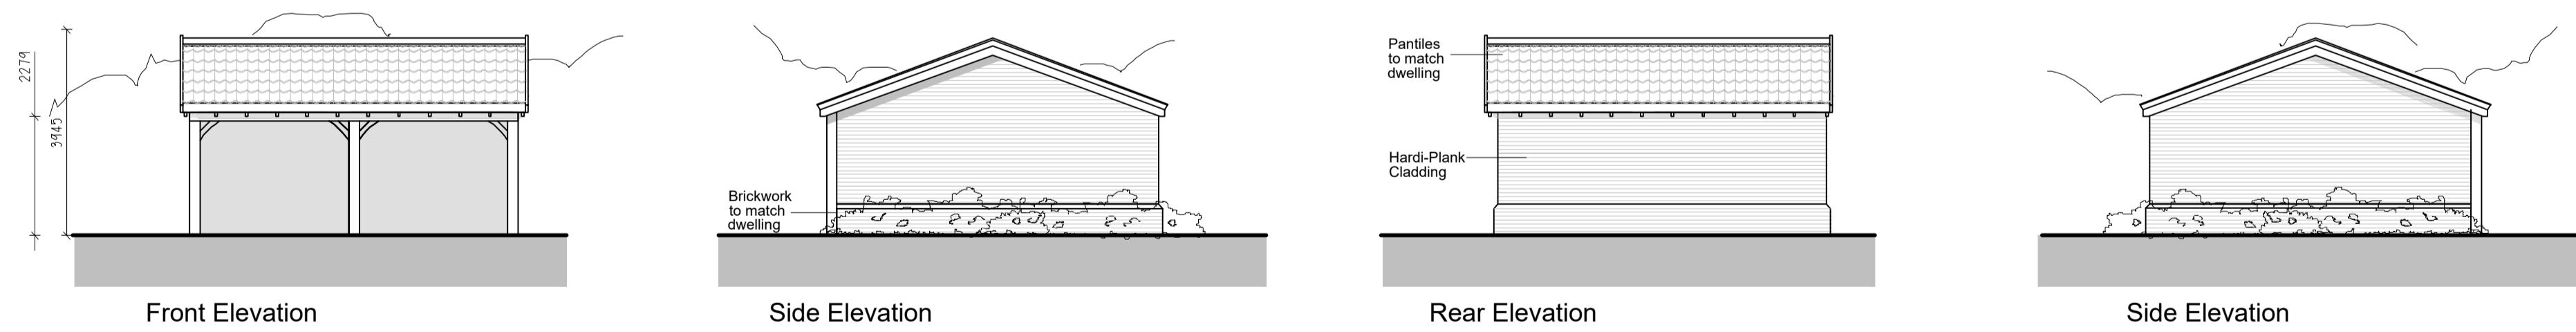

Floor Plan
Plots 5 and 8

Materials

Roof : Red Concrete pantiles

Walls : Red facing brickwork

DATE	REV	DESCRIPTION	DRAWN
13.05.22	A	Amended to client comments	AG

PatrickAllen&Associates Architects

architects@patrickallen.org.uk
 www.patrickallen.org.uk
 +44 (0)1473 620660

2 Grange Business Centre
 Tommy Flowers Drive
 Grange Farm
 Kesgrave, Ipswich
 Suffolk, IP5 2BY

Project
Residential Development at;
Land at Wattisfield, The Street,
Wattisfield, Suffolk

Client
Vantage Construction

Drawing Title
Proposed Garage Plans and Elevations

Drawing Status
Planning

Scale: 1:100
 Paper Size: A1
 Date: April 2022
 Drawn: AG

Drawing Number: 4330-09
 Drawing Rev: A

© 2022 Patrick Allen & Associates Limited | Registered No. 4694261

