


© This drawing and design are copyright.  
 Do not scale from this drawing. Use only figured dimensions. If in doubt, ask.  
 All dimensions are to be checked on site.  
 Any discrepancies should be reported immediately to the Architect.

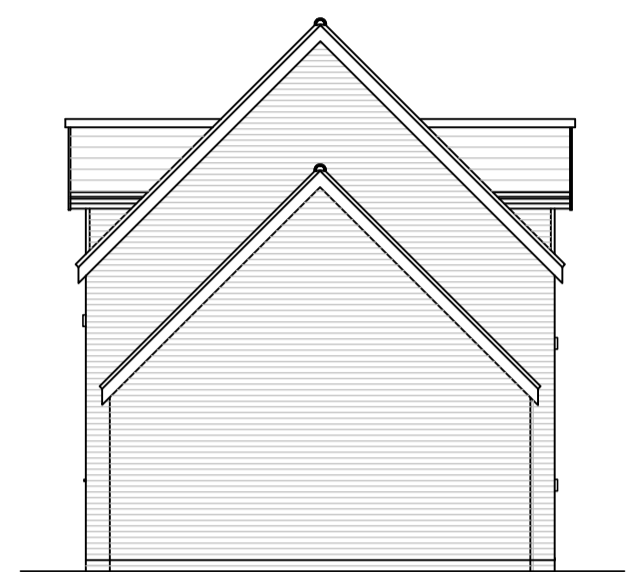

Front Elevation  
1:100




Side Elevation  
1:100




Rear Elevation  
1:100



Side Elevation  
1:100

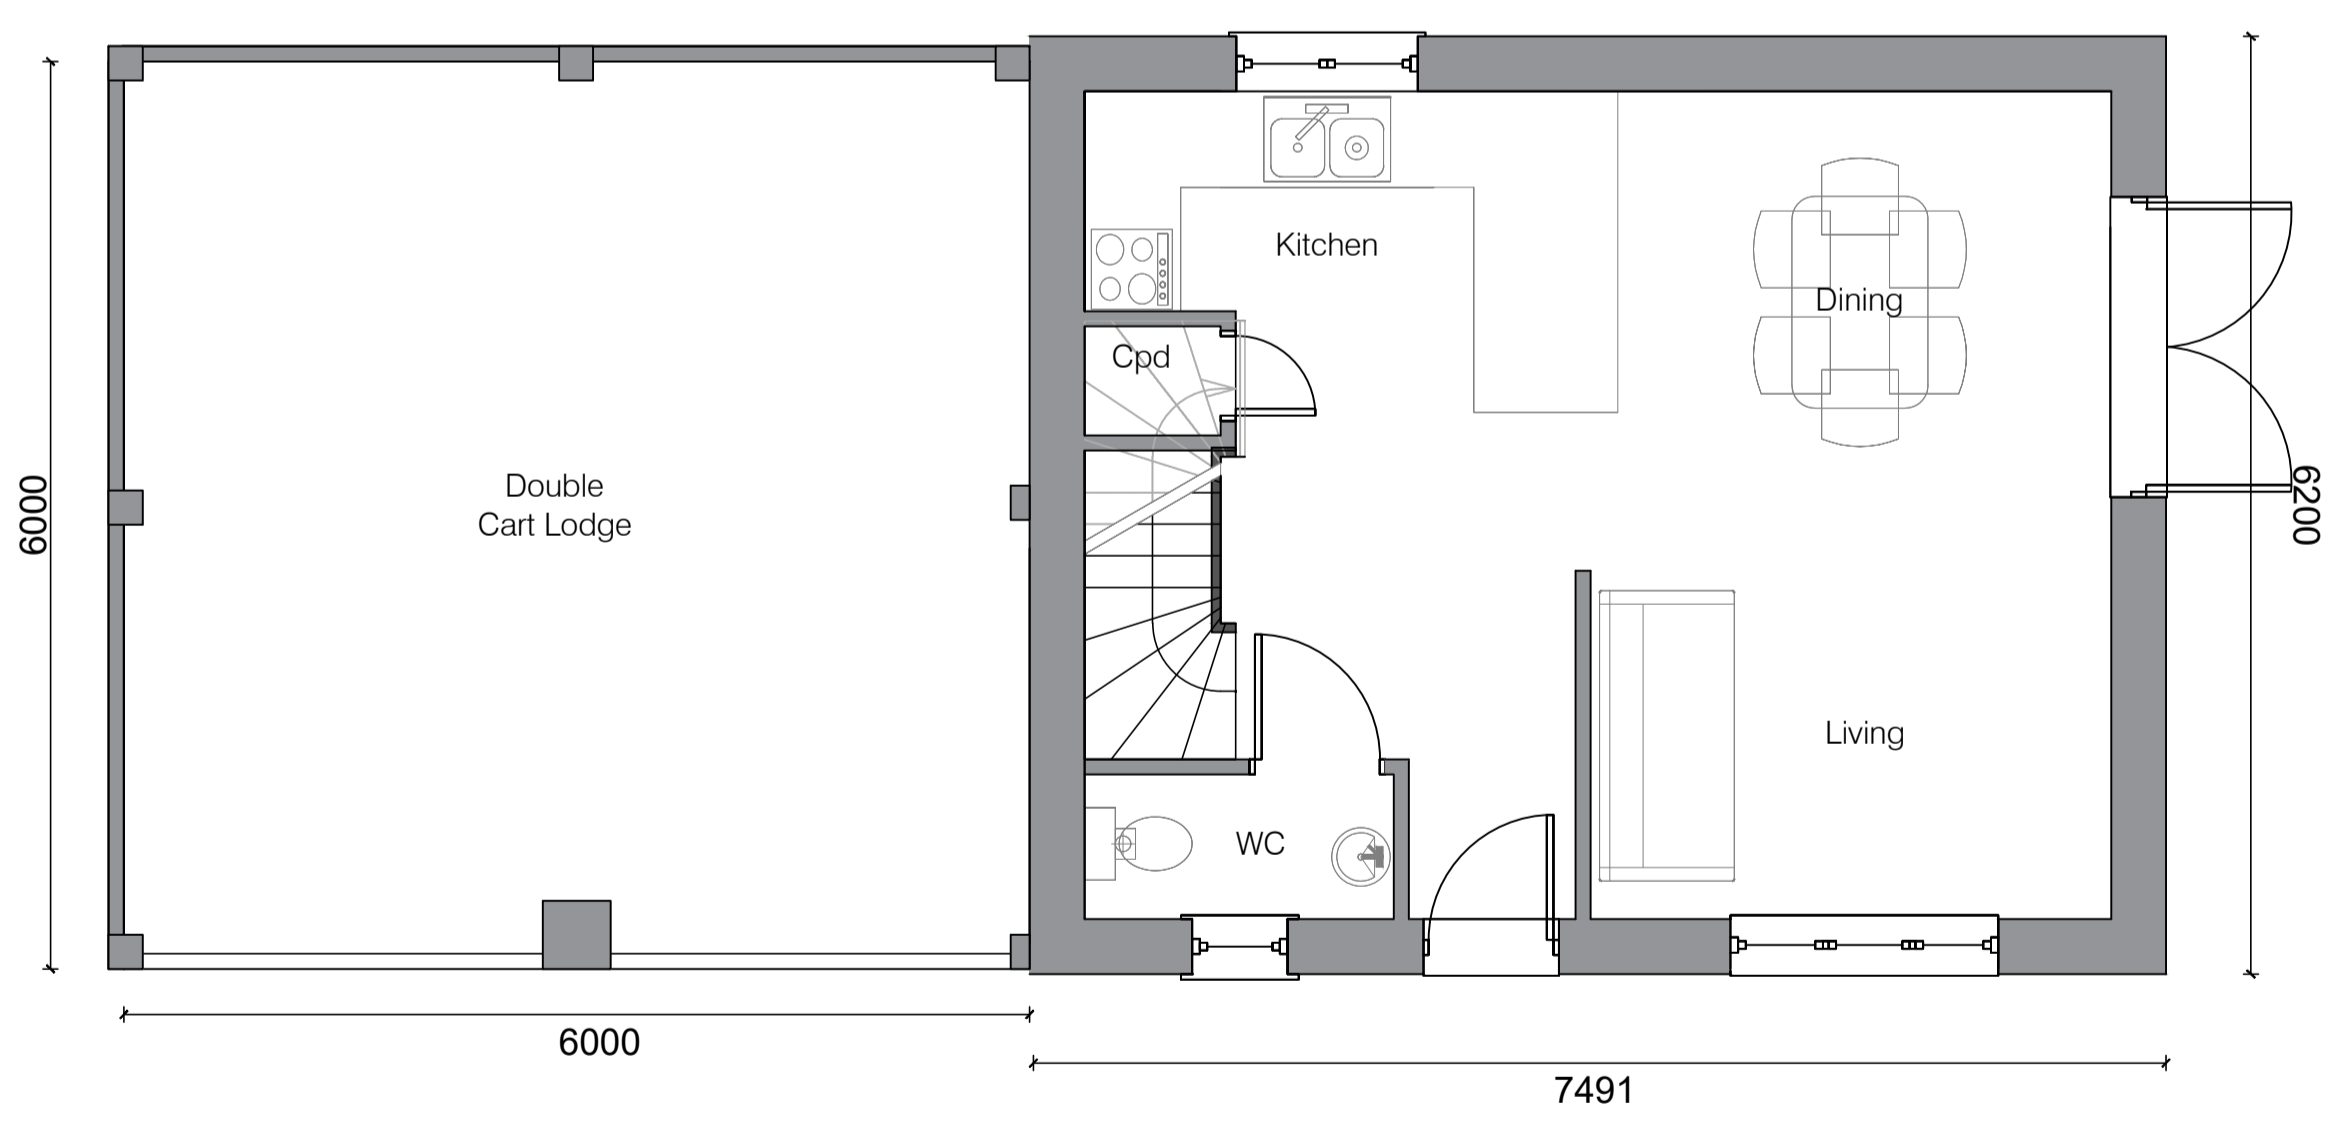

Ground Floor Plan  
1:50

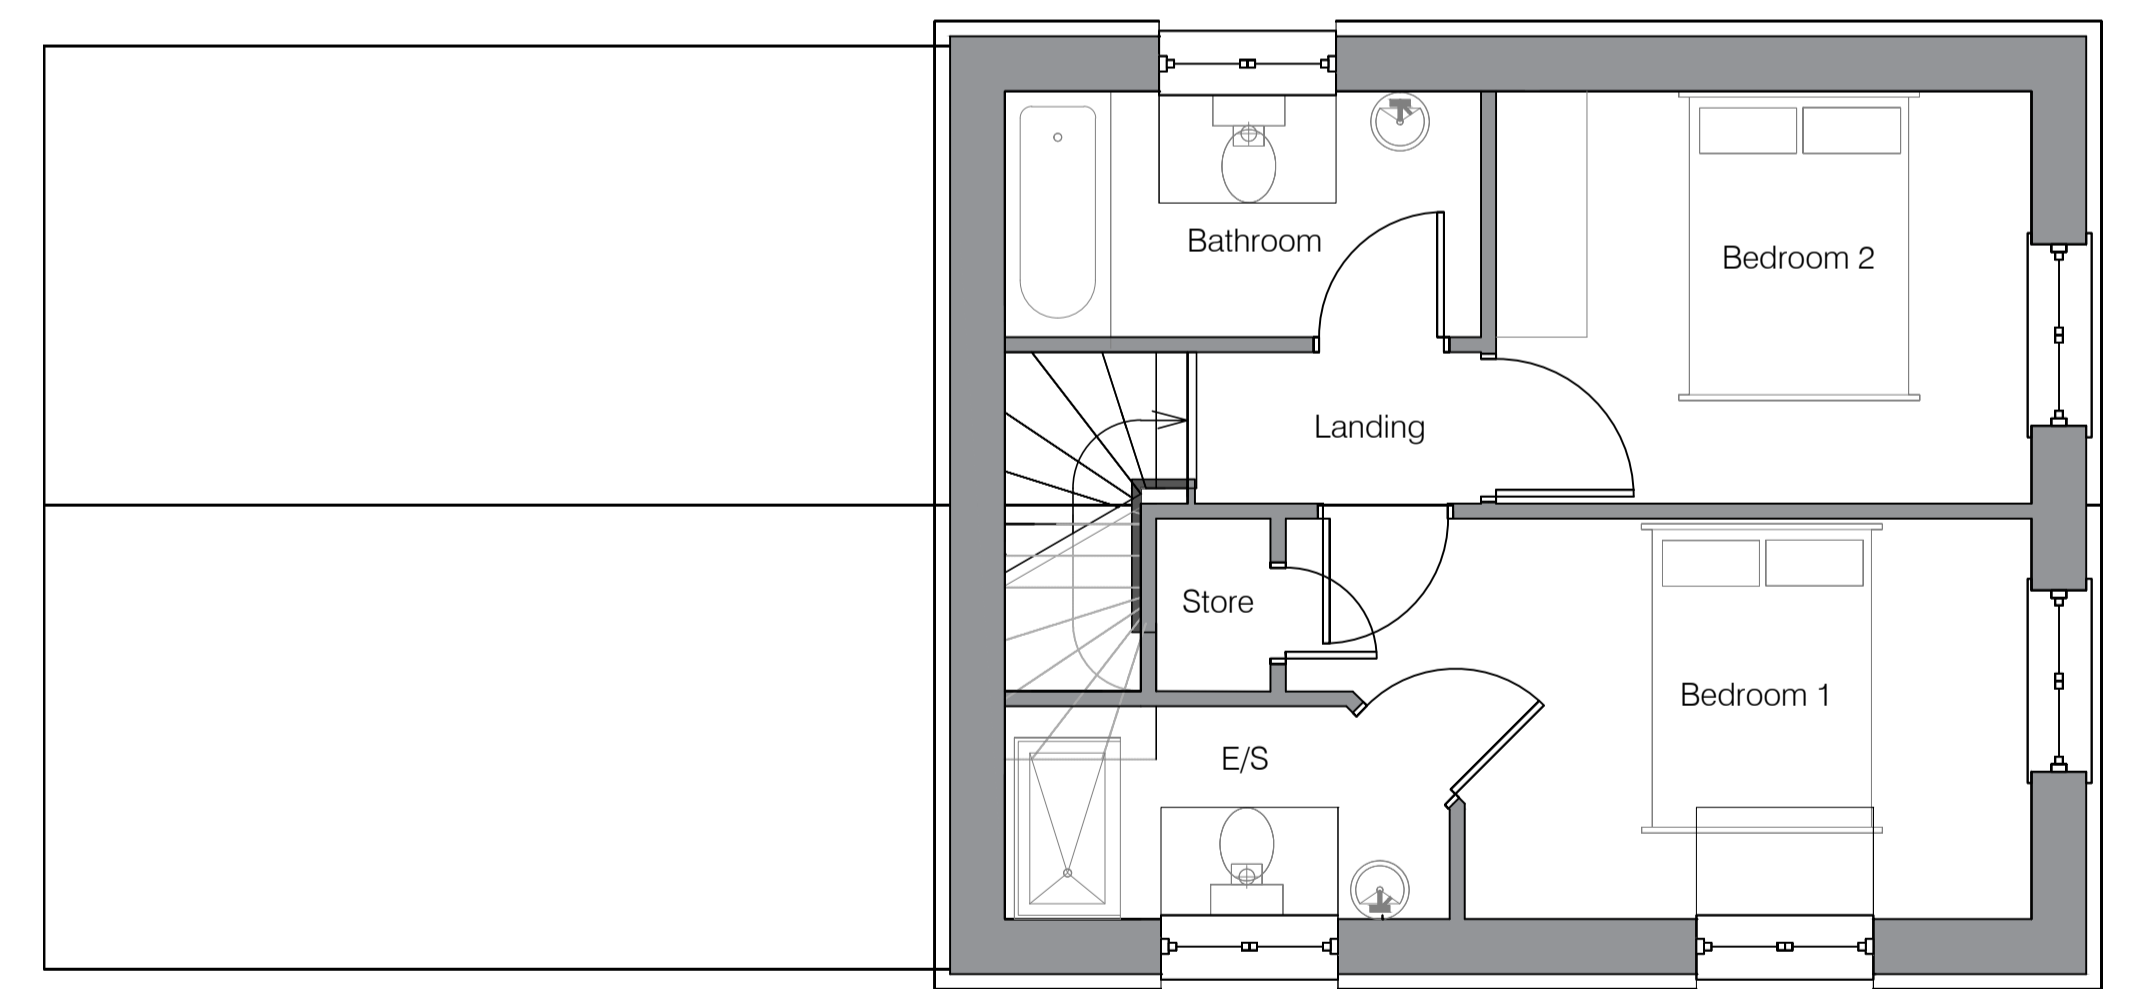

First Floor Plan  
1:50

Materials

Roof : Slate effect - dark grey

Walls : Buff multi stock brickwork

GIFA Plot 3: 74sqm

DATE	REV	DESCRIPTION	DRAWN
25.05.22	E	Amended notes	AG
17.05.22	D	Amended to client comments	AG
12.05.22	C	Amended to client comments	AG
06.05.22	B	Amended to client comments	AG
22.04.22	A	Amended to client comments	AG

**PatrickAllen&Associates Architects**  
 architects@patrickallen.org.uk 2 Grange Business Centre  
 www.patrickallen.org.uk Tommy Flowers Drive  
 Grange Farm  
 Kesgrave, Ipswich  
 Suffolk, IP5 2BY  
 +44 (0)1473 620660

Project  
 Residential Development at:  
 Land at Wattisfield, The Street,  
 Wattisfield, Suffolk

Client  
 Vantage Construction

Drawing Title  
 Plot 8 Proposed Plans and Elevations

Drawing Status  
 Planning

Scale 1:50/ 1:100 Paper Size A1 Date March 2022 Drawn AG

Drawing Number 4330-08 Drawing Rev E

© 2022 Patrick Allen & Associates Limited | Registered No. 4694261

