



Front Elevation (1)

Side Elevation (2)

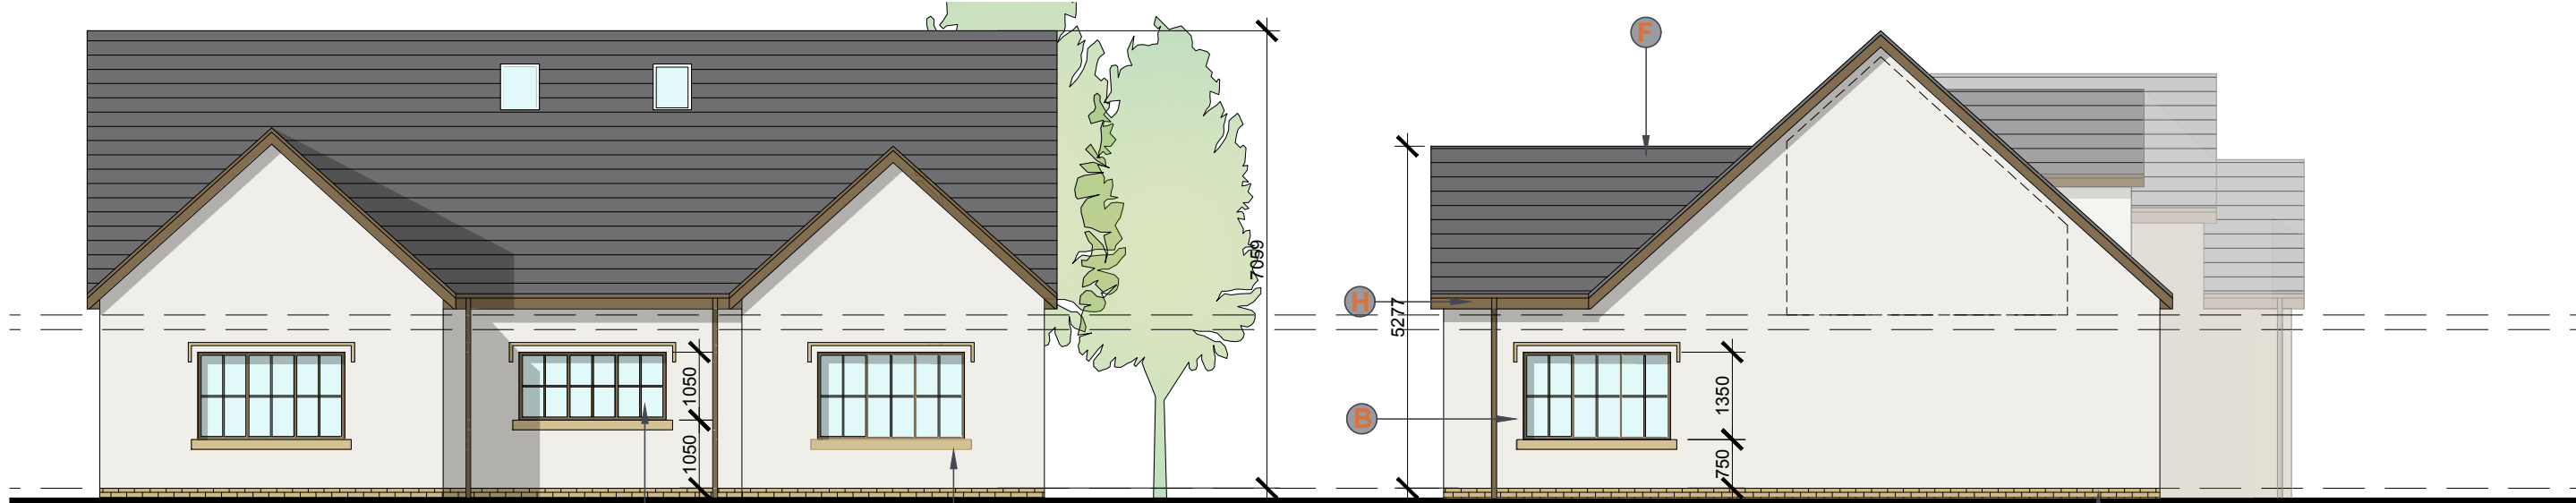


Rear Elevation (3)

Side Elevation (4)

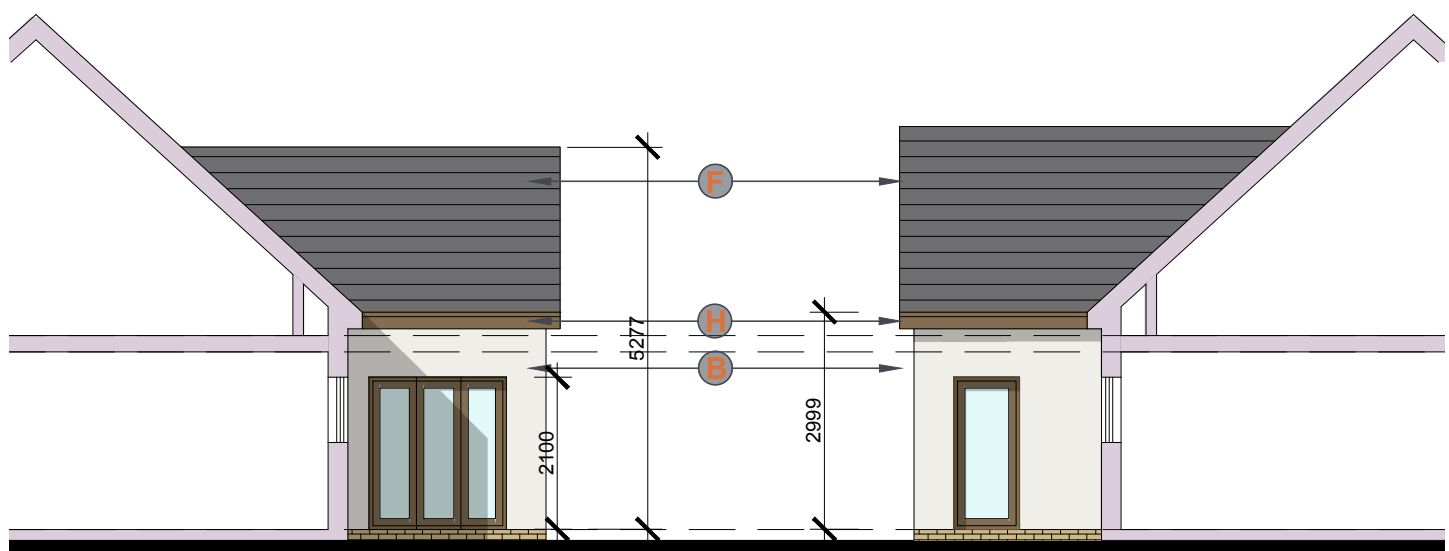


Rear Right Elevation (5)

Rear Left Elevation (6)

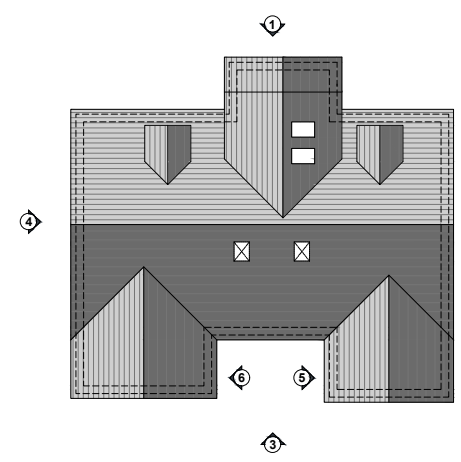

- A** Buff random course stone work
- B** 'Off White' K render.
- C** Buff Facing brick
- D** Brown UPVC double glazed window unit
- E** Art stone cill
- F** Grey concrete roof tiles
- H** Brown UPVC Fascia, Soffit and Rainwater goods

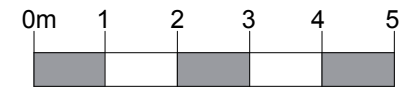

REV	DESCRIPTION	DATE
A	Dwelling Scale Amended	18/05/2022



LLEWELLIN ARCHITECTURAL DESIGN
18 Ashdale Crescent, Penwortham,
Preston, PR1 9ZG

TEL : 07912791097
EMAIL: llewellinad@outlook.com
INSTA : Llewelin Architectural Design

PROJECT
LAND REAR OF IVY COTTAGE, GREAT ECCLESTON

PROJECT NO.
0119

DRAWING TITLE
PROPOSED ELEVATIONS

DWG NO.
2002

SCALE
1:100

DATE
17-11-2021

THIS DRAWING IS PROPERTY OF LLEWELLIN ARCHITECTURAL DESIGN
DO NOT SCALE OF THIS DRAWING.
ALL DIMENSIONS TO BE CHECKED ON SITE.