




EXISTING SIDE ELEVATION

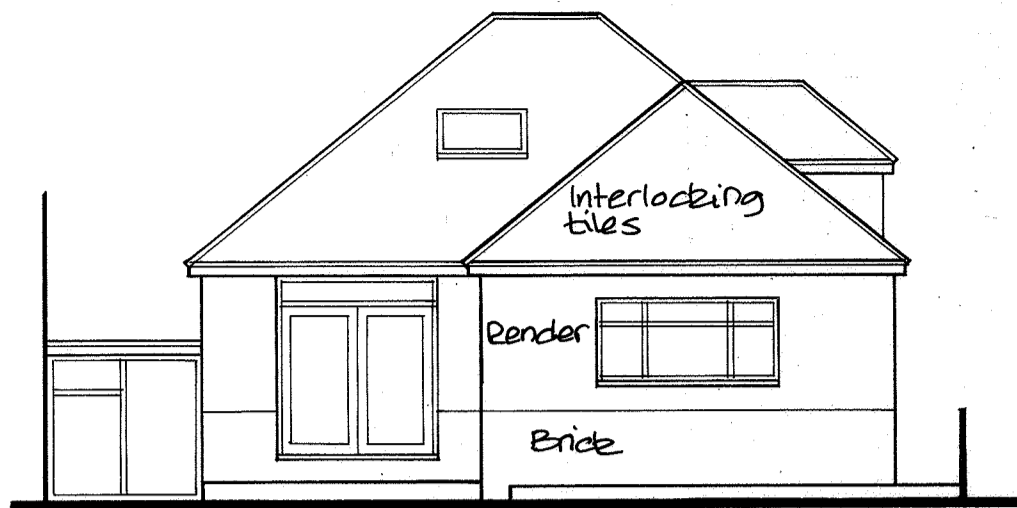

EXISTING REAR ELEVATION

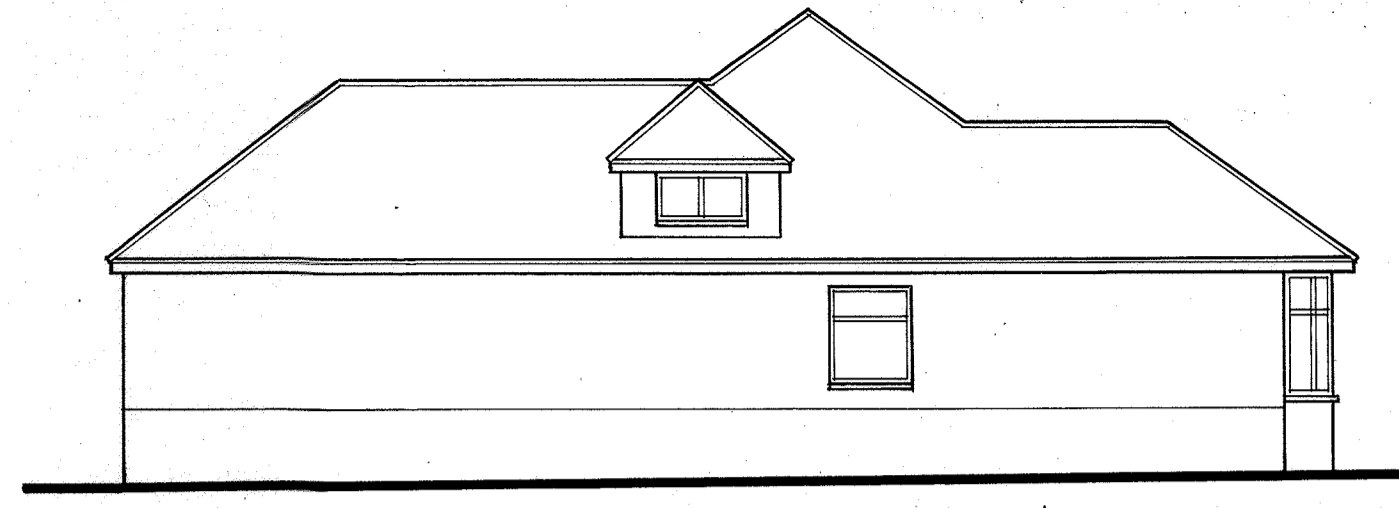


EXISTING SIDE ELEVATION

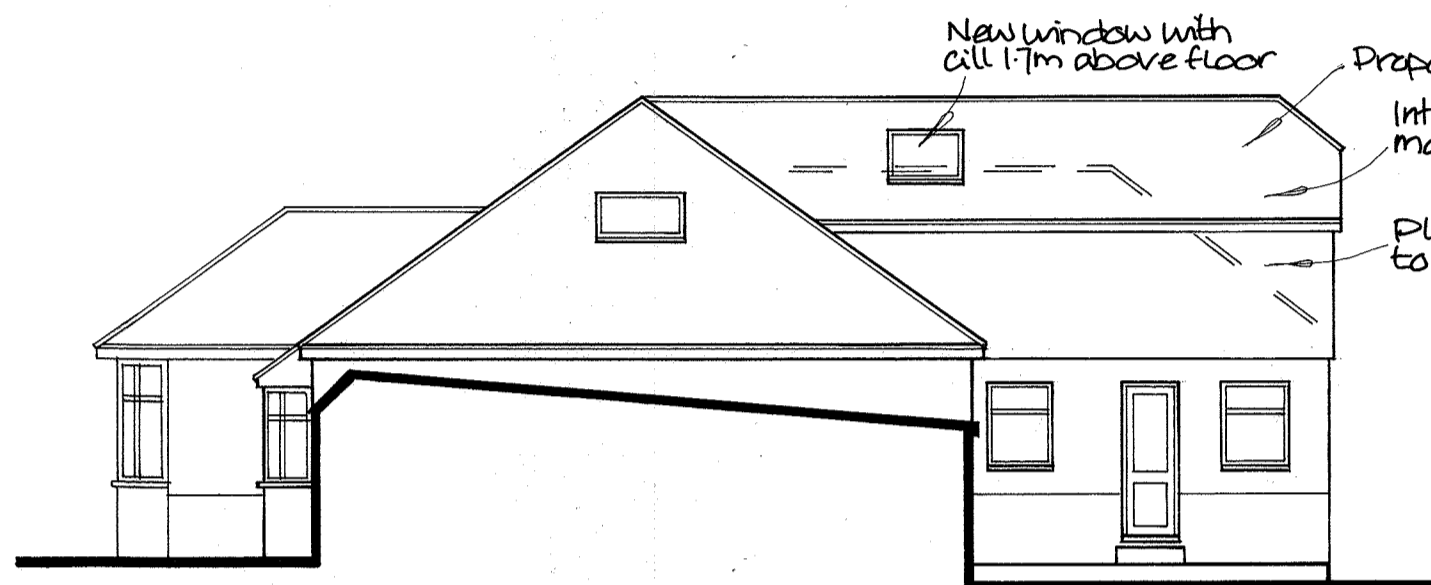

PROPOSED SIDE ELEVATION




PROPOSED REAR ELEVATION

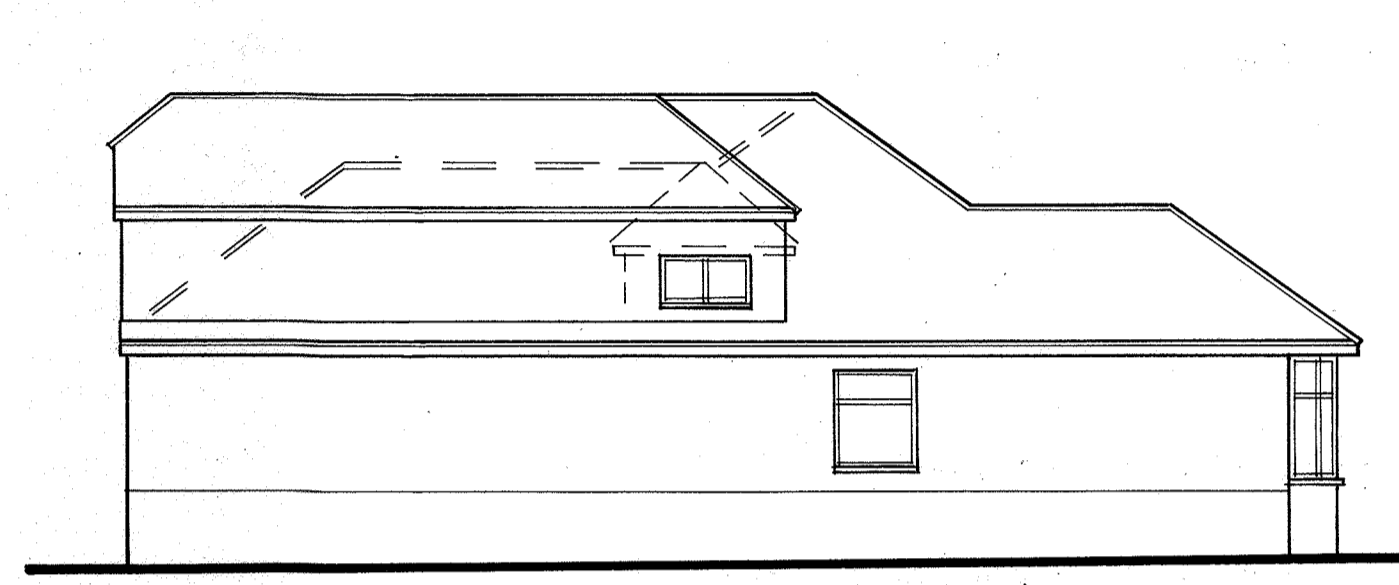


PROPOSED SIDE ELEVATION

0 1 2 3 4 5 10 15 20m
FLOOR PLANS & ELEVATIONS 1:100

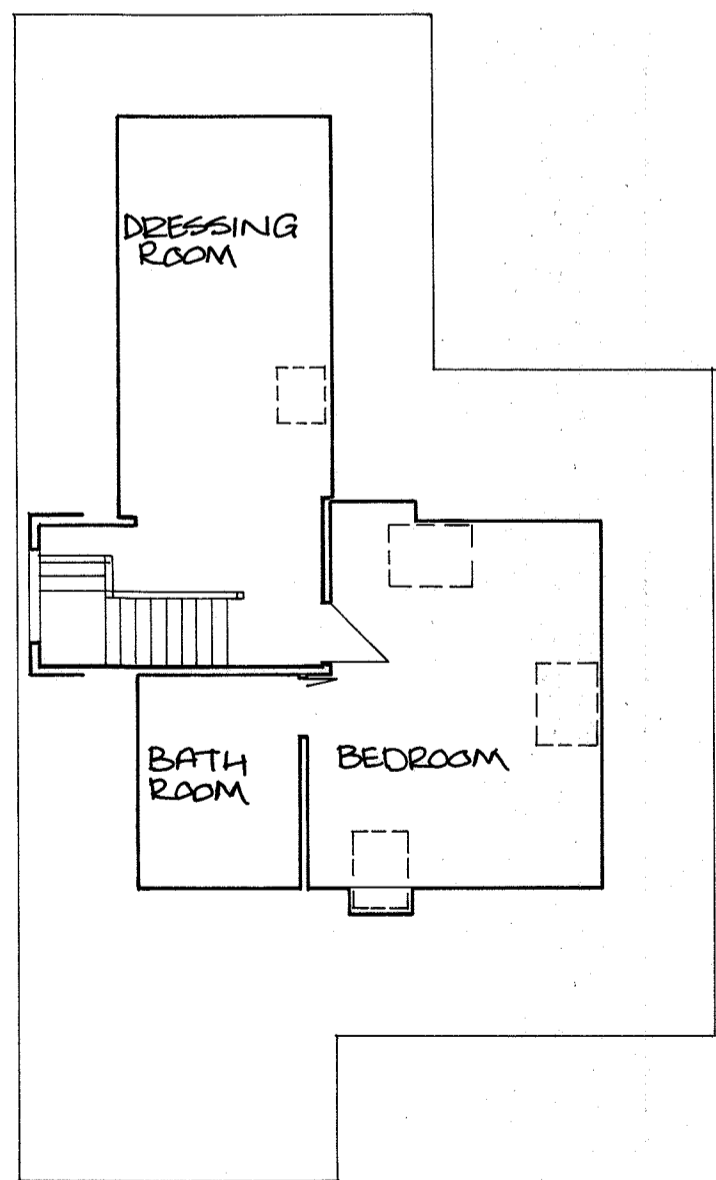


EXISTING FIRST FLOOR PLAN

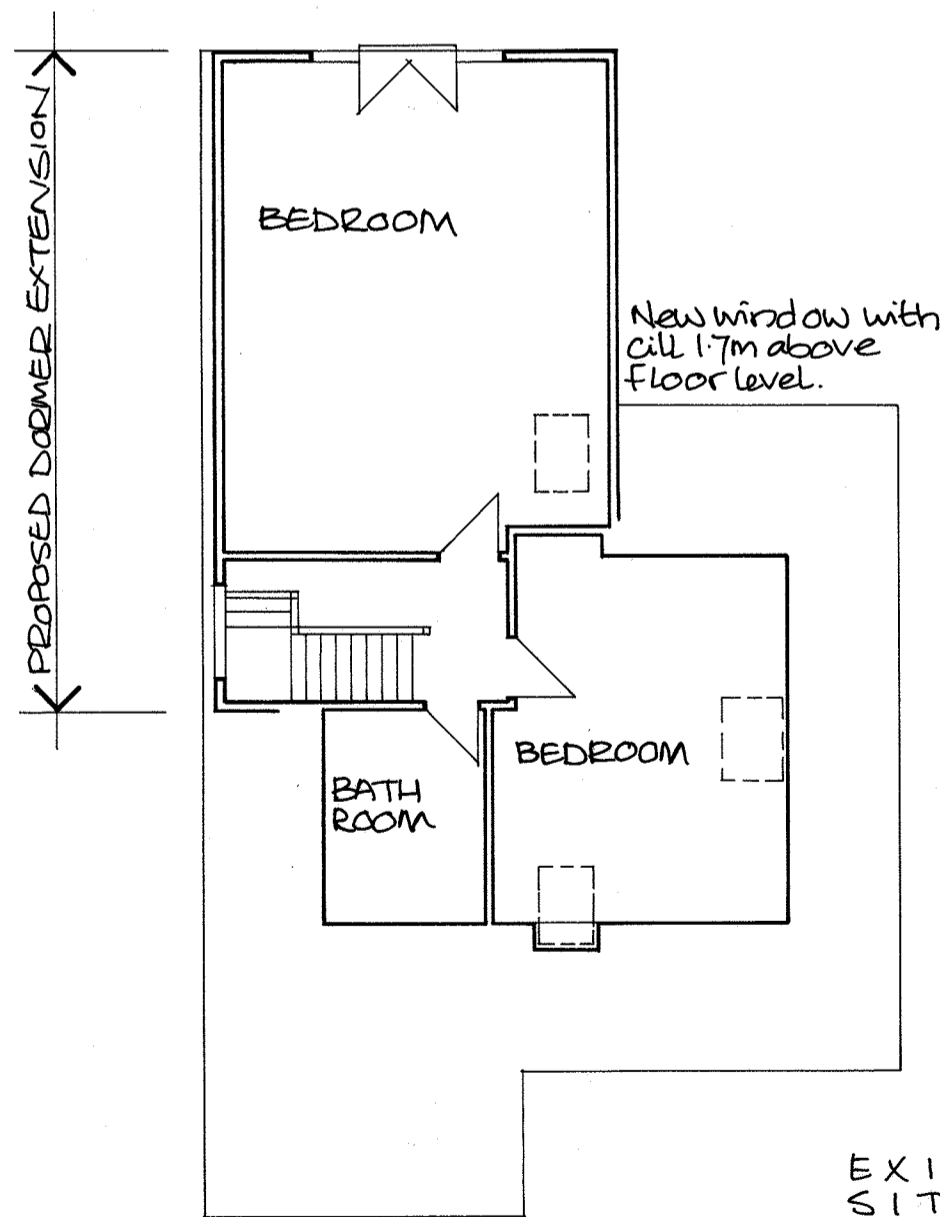


PROPOSED FIRST FLOOR PLAN

PROPOSED SITE PLAN 1:500

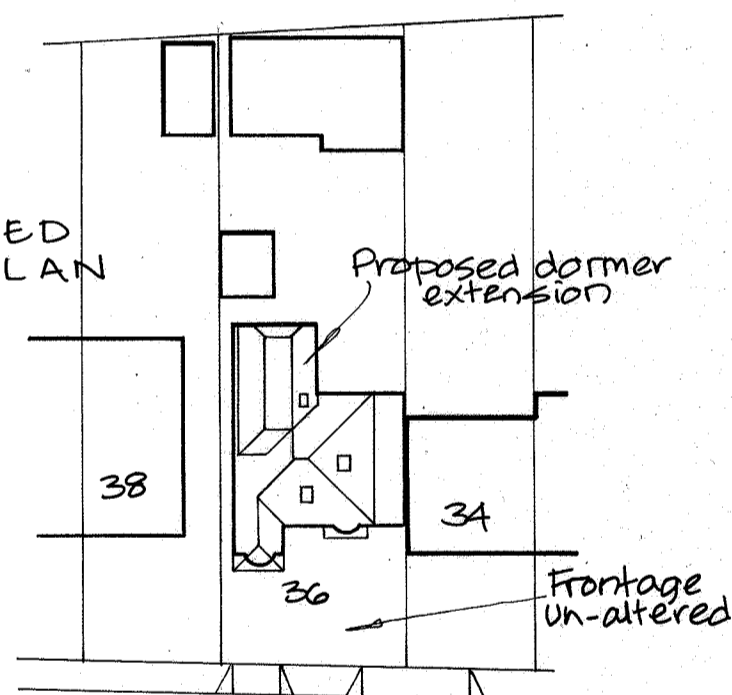

BEDONWELL ROAD

Proposed dormer extension.

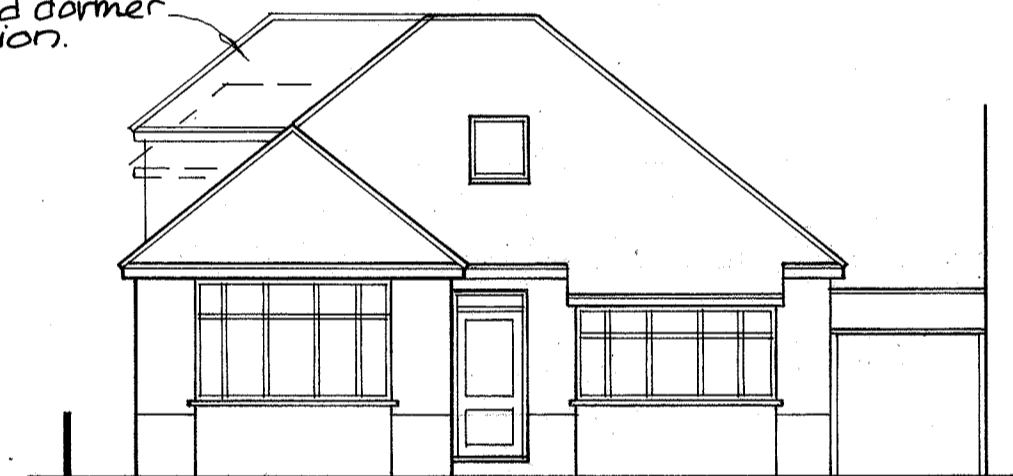

PROPOSED FRONT ELEVATION


Existing dormer.



EXISTING FRONT ELEVATION

EXISTING SITE PLAN 1:500

0 5 10 20 30m
1:500

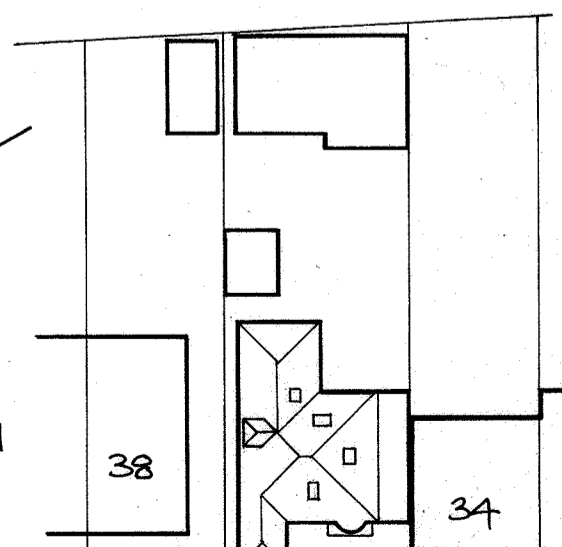

BEDONWELL ROAD

Existing frontage is all paved & provides parking for 4 cars

36 BEDONWELL ROAD BEXLEYHEATH
KENT DA7 5PL

PROPOSED DORMER EXTENSION
PLANS & ELEVATIONS

MAY 2022 DRG NO 22/906/01