






Front elevation
1:100

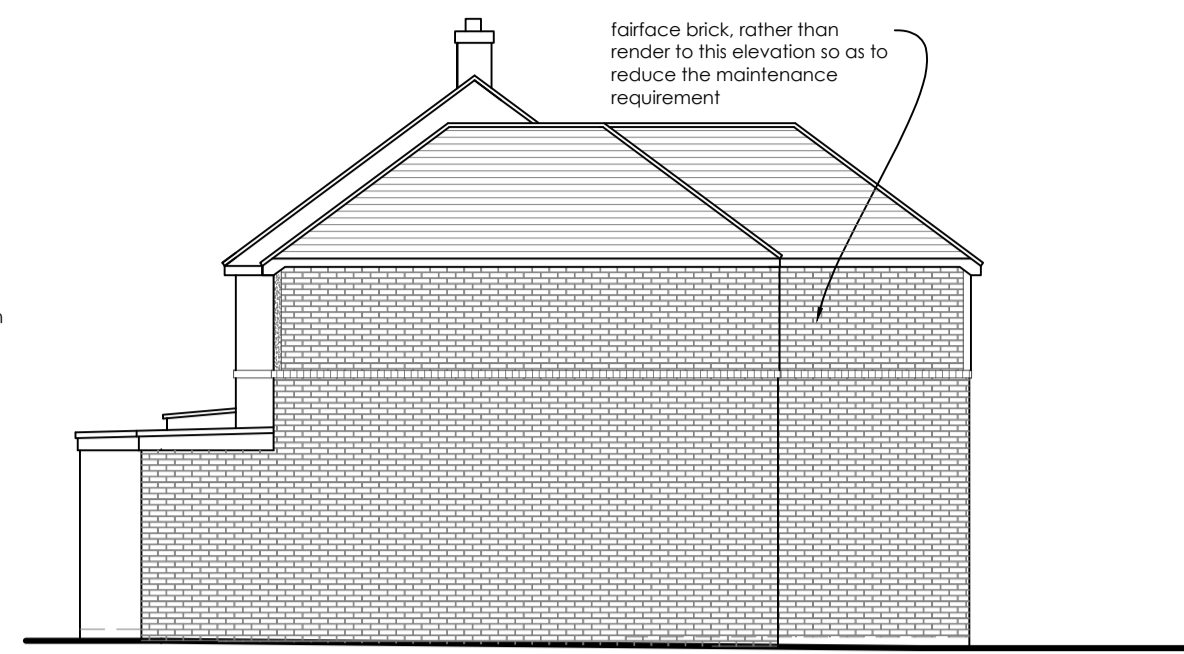




Flank elevation
1:100

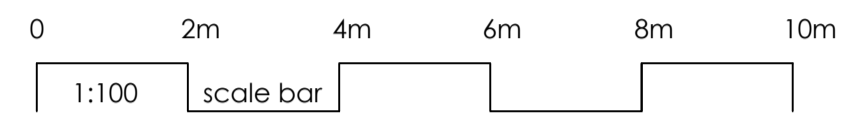

Rear elevation
1:100

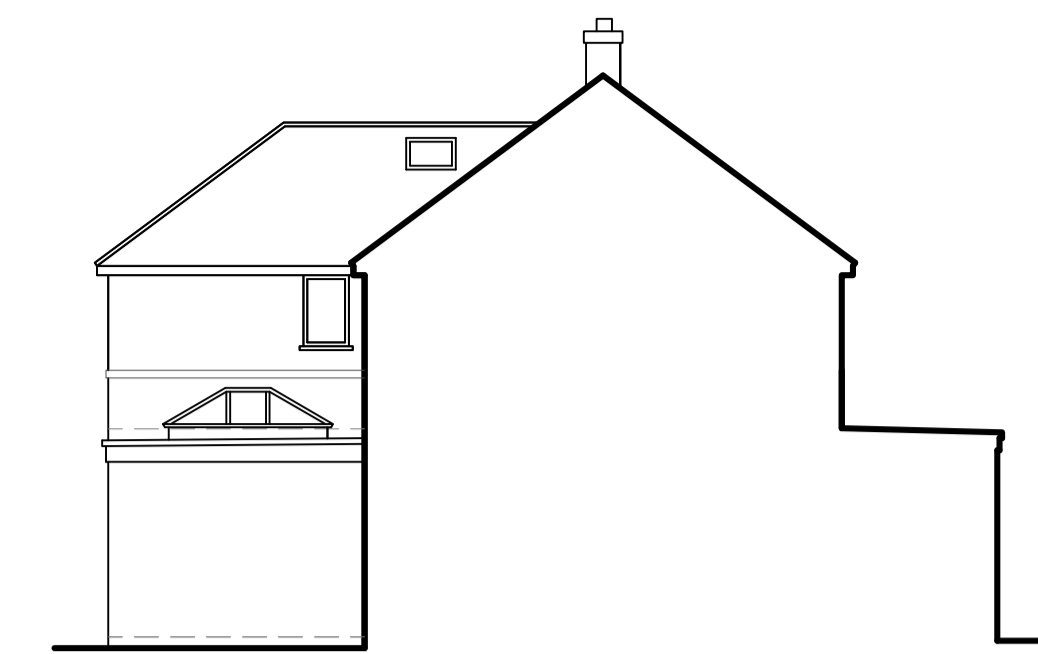

Flank elevation
1:100

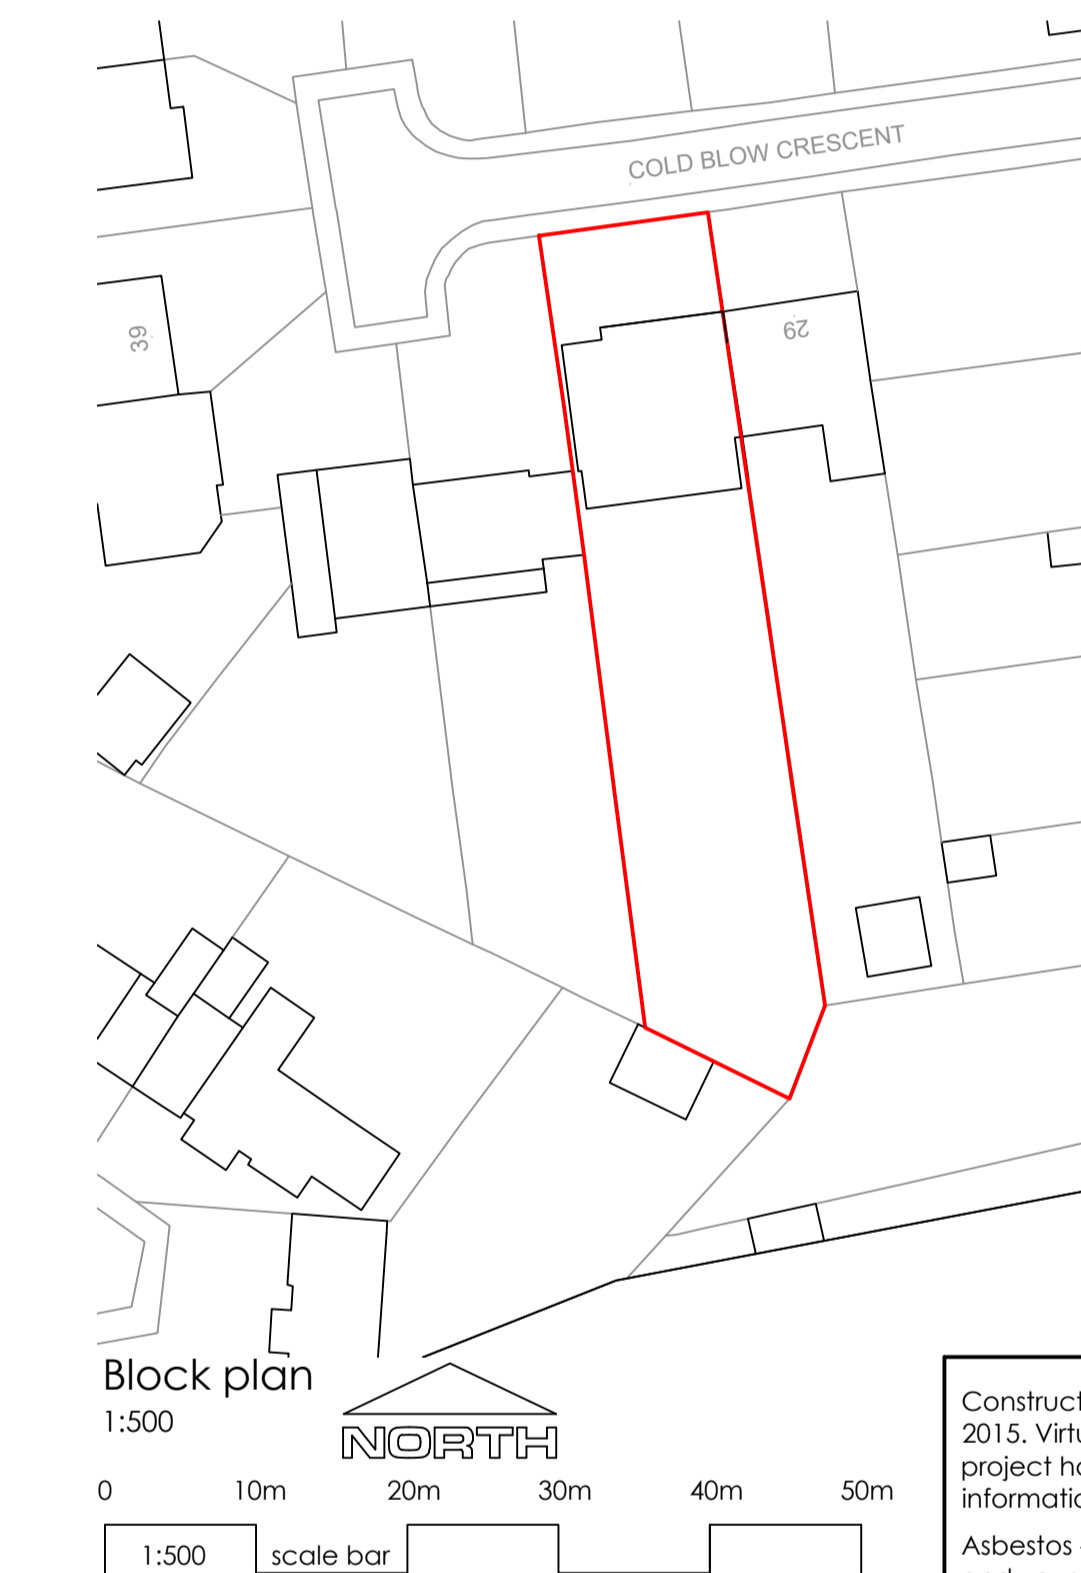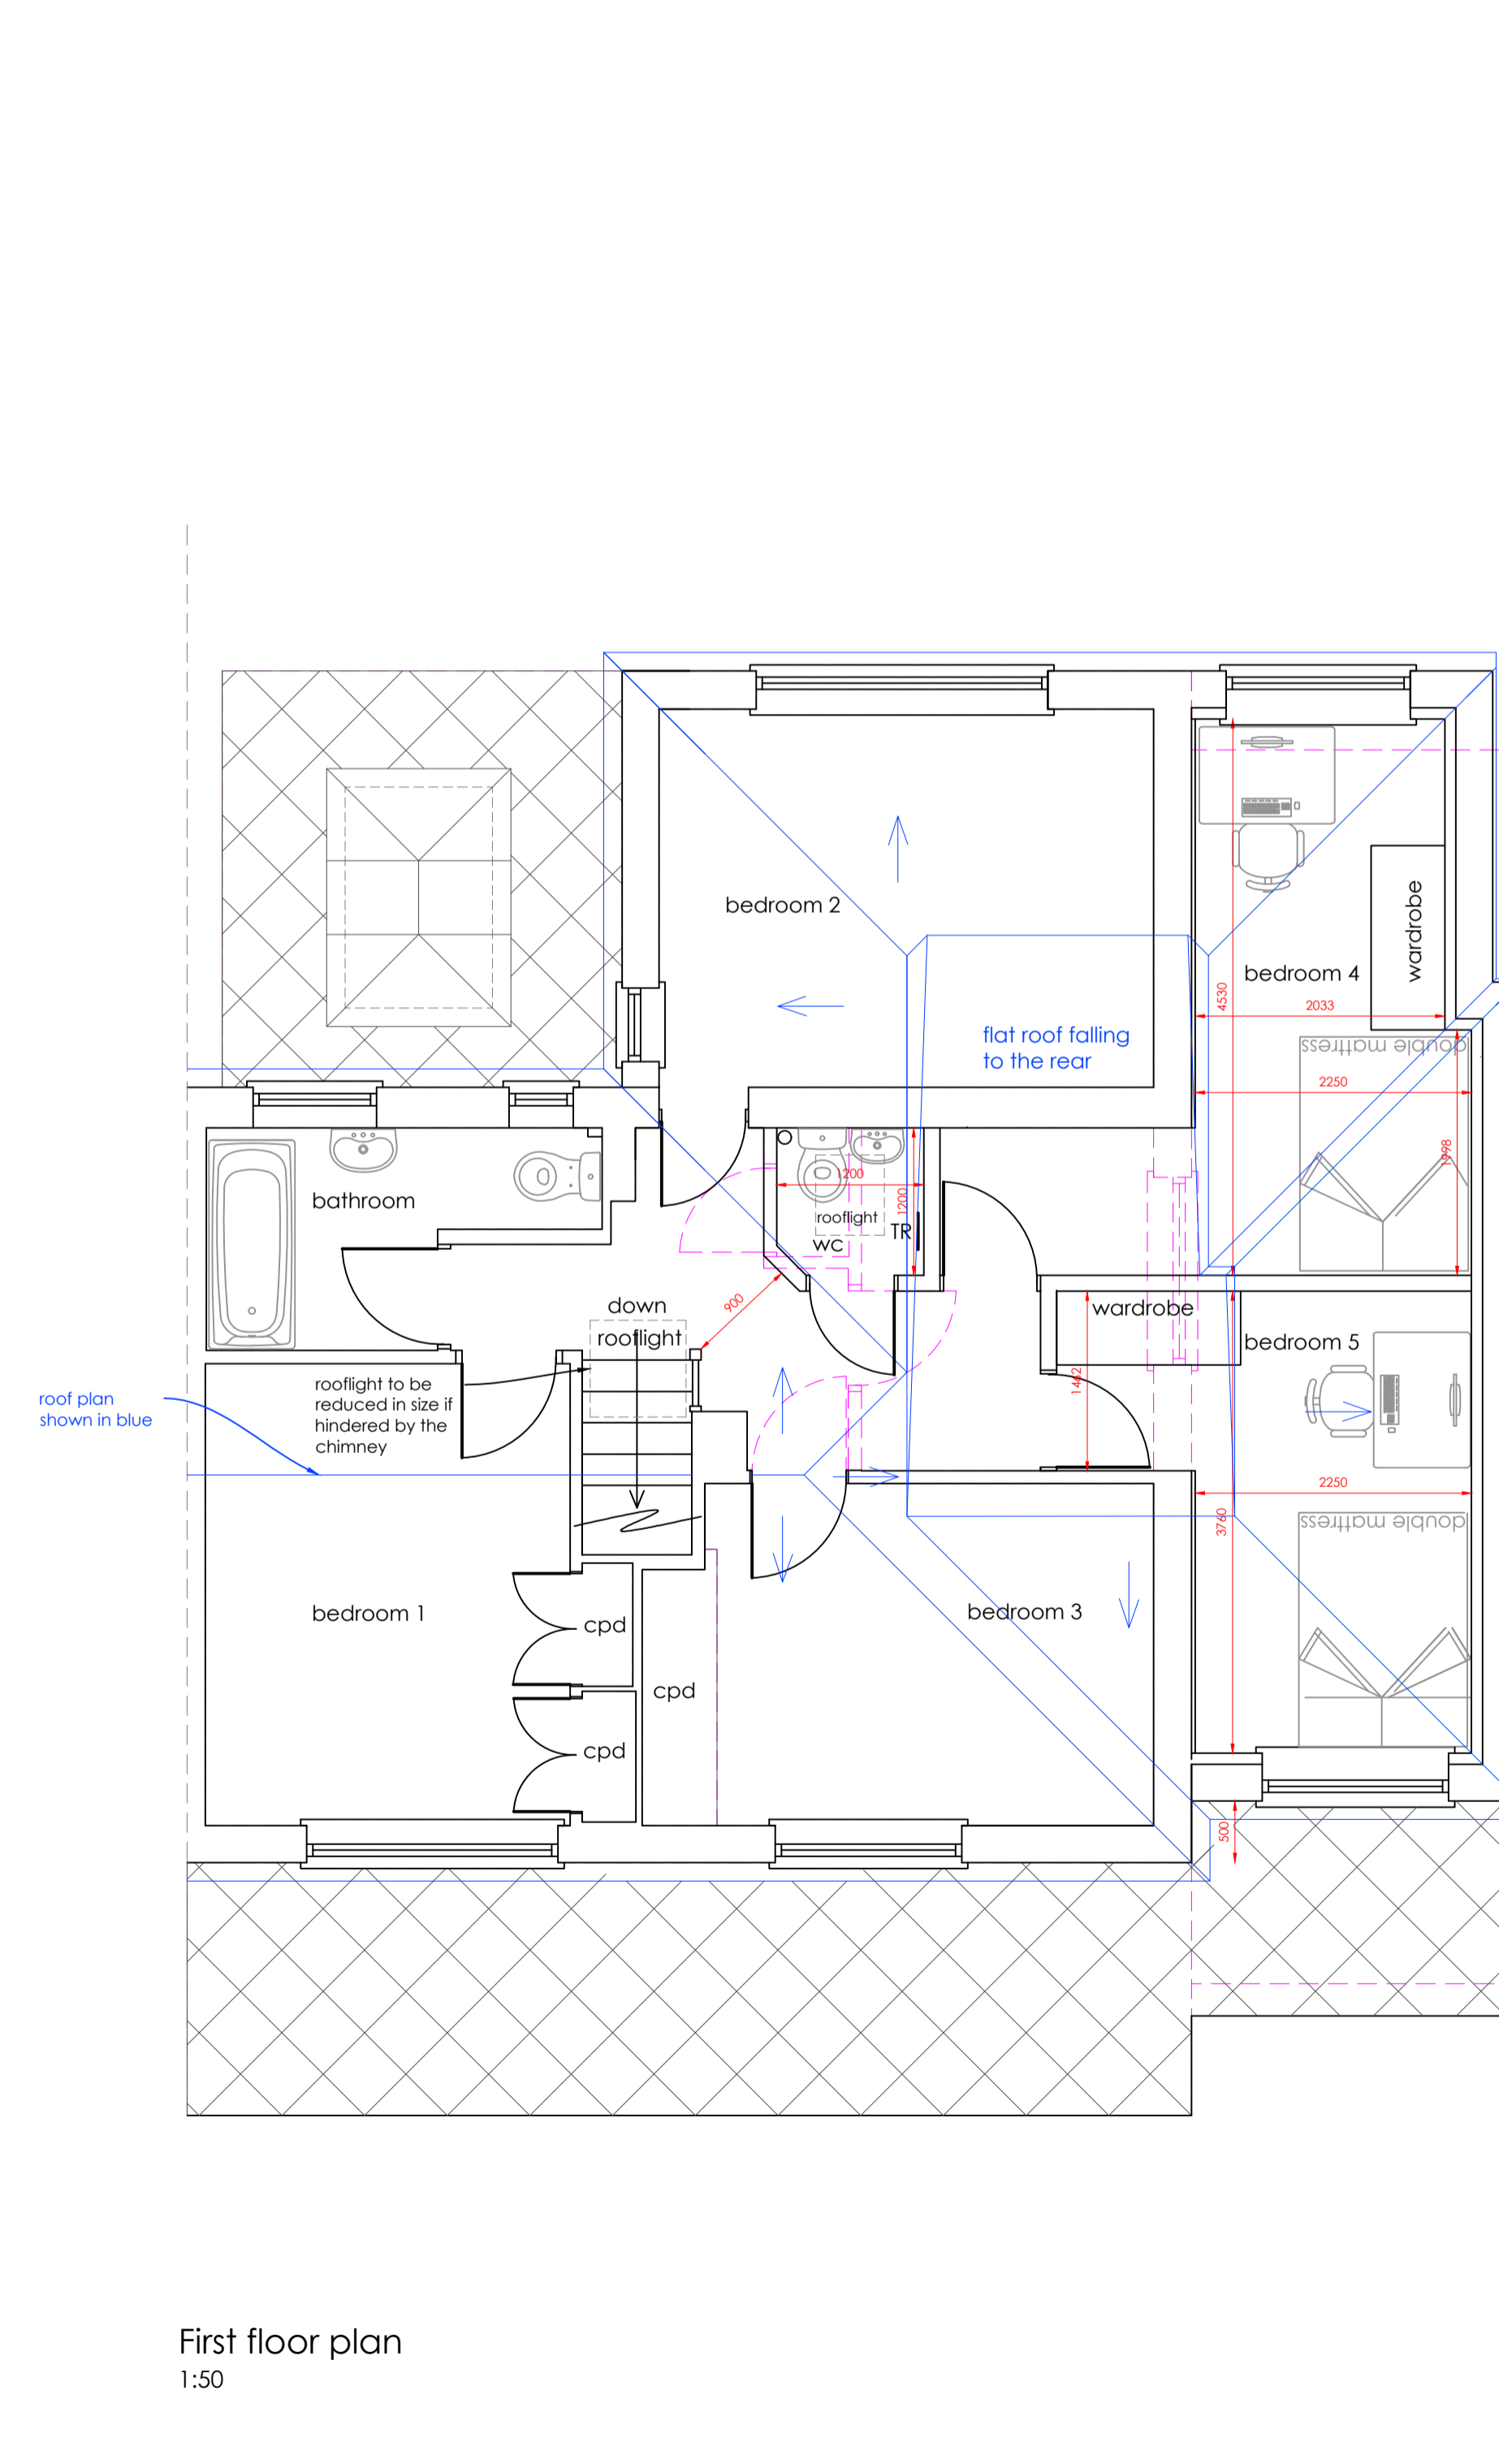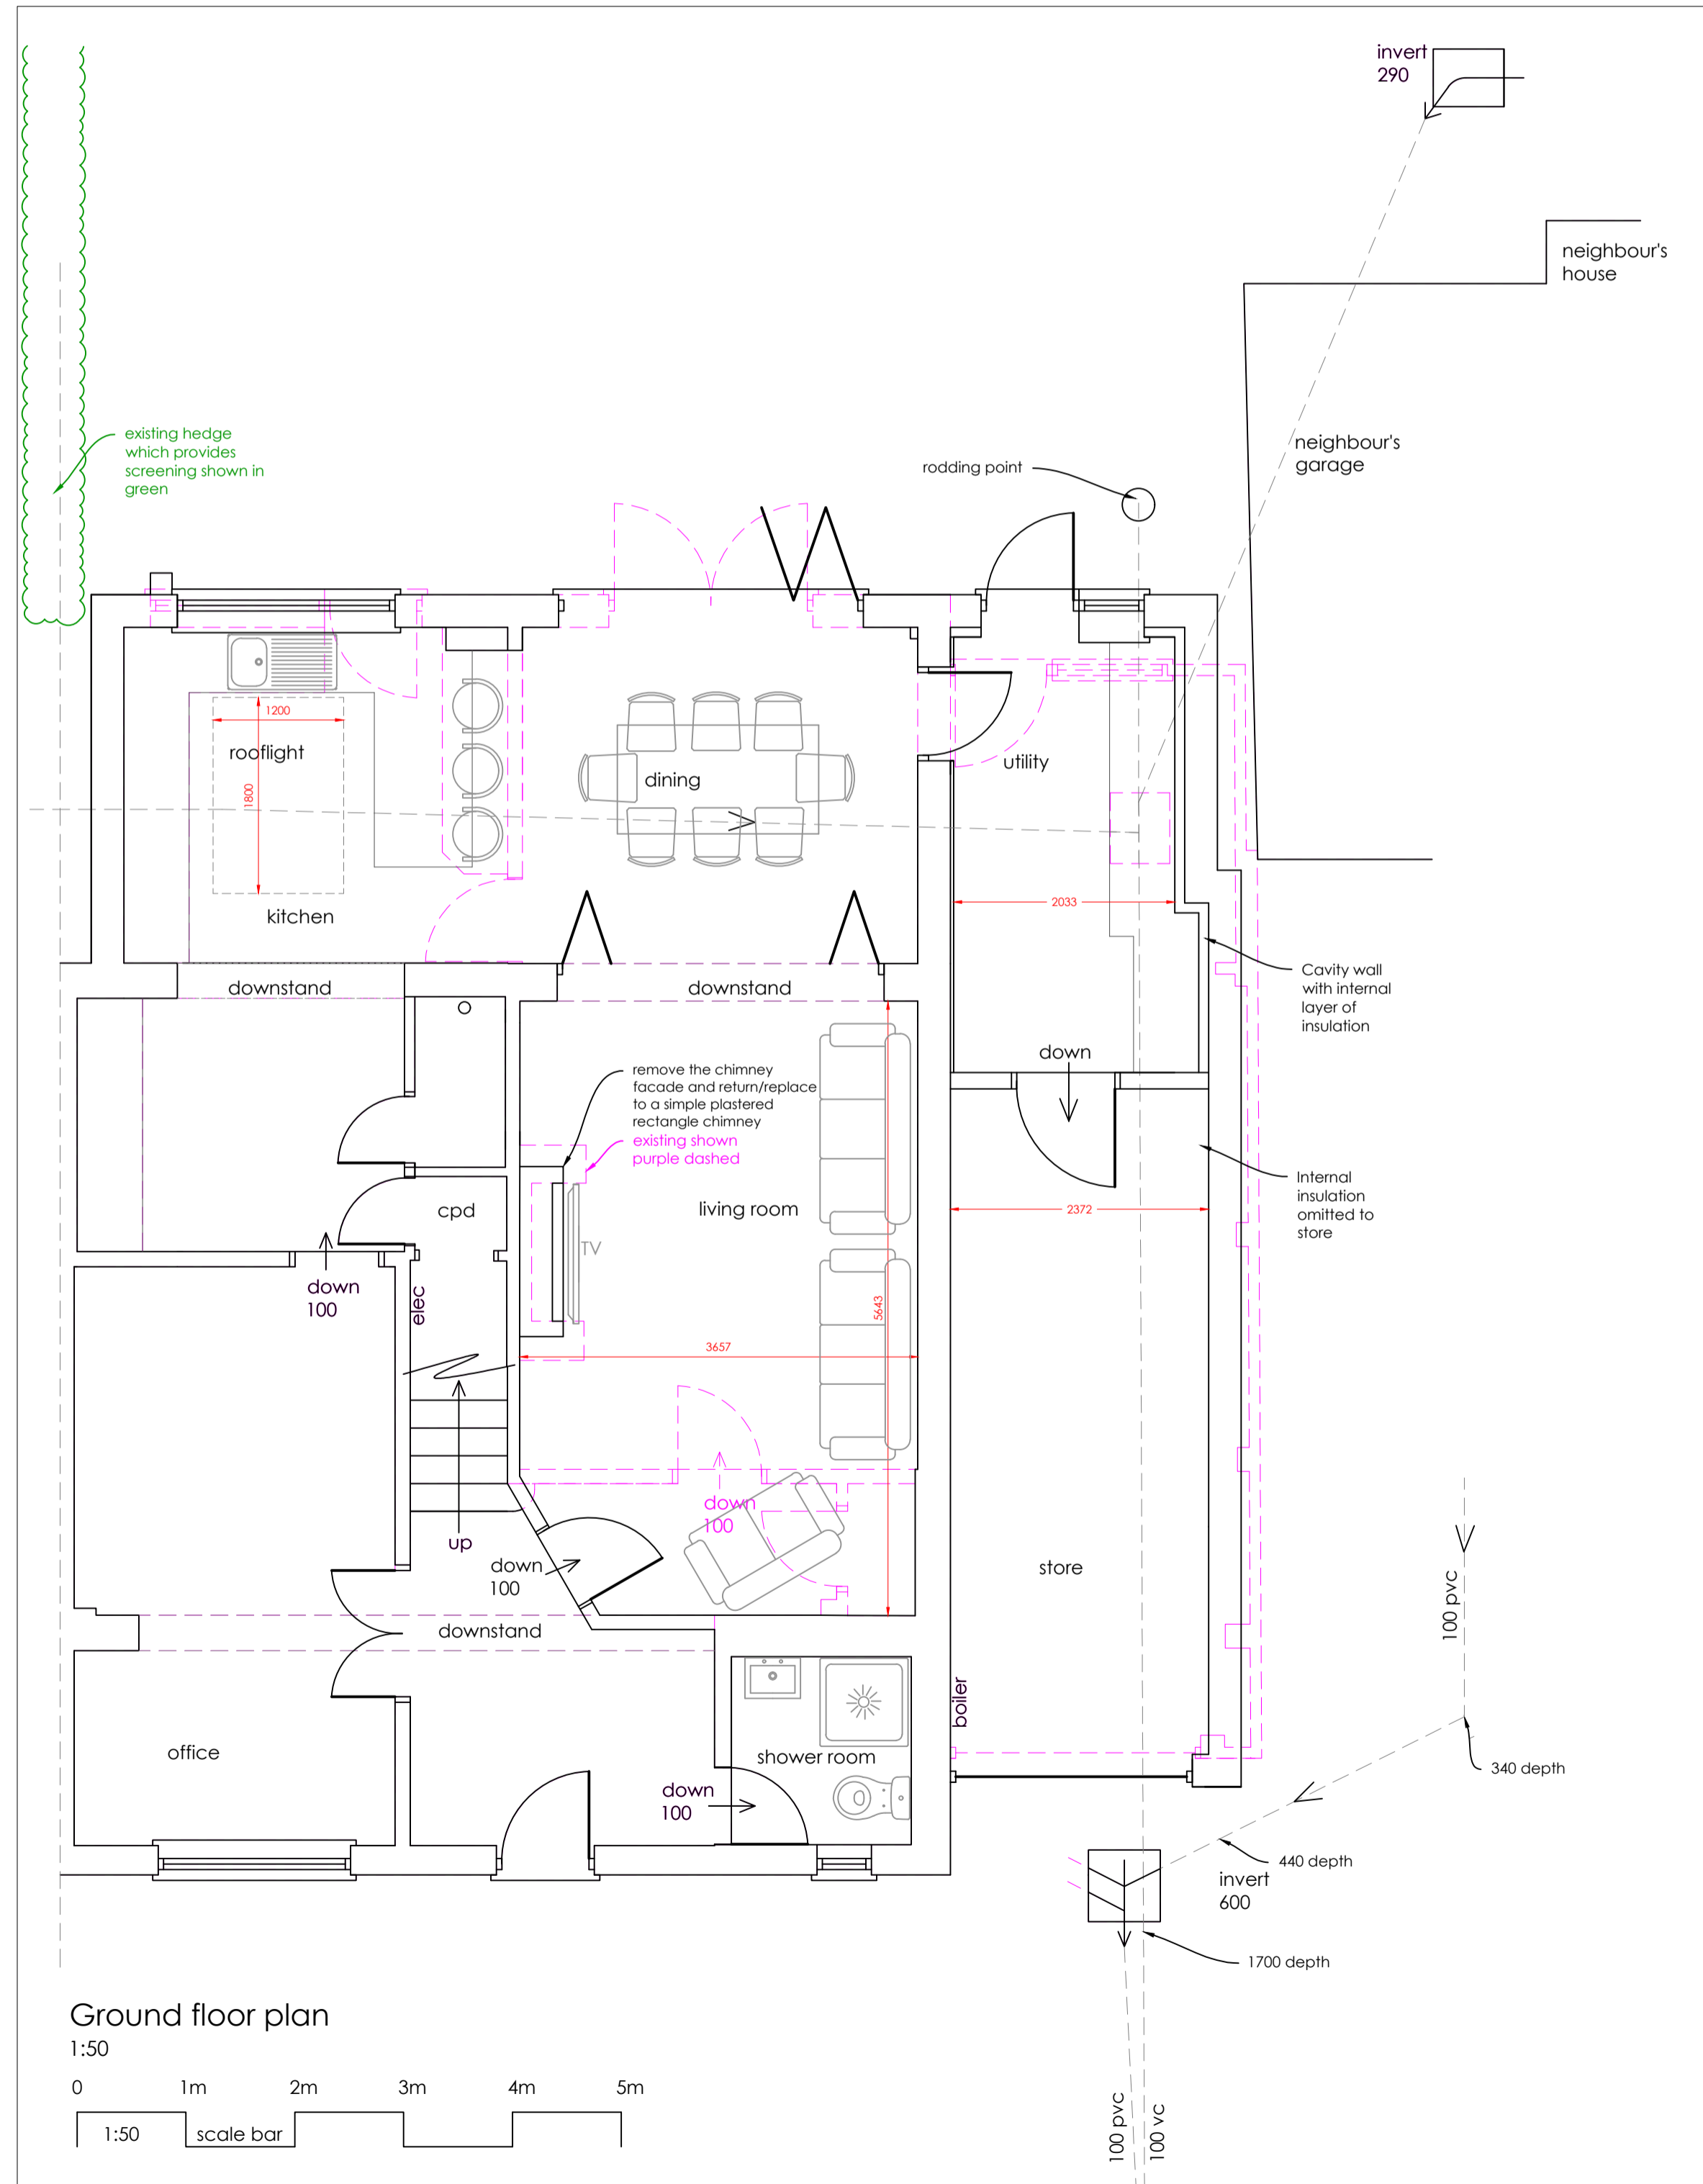

Construction (Design and Management) Regulations 2015. Virtually everyone involved in a construction project has legal duties under CDM 2015. See further information at www.HSE.gov.uk

Asbestos - get your property tested. Further information and your responsibilities can be found at www.HSE.gov.uk.

These plans are for identification purposes only. Do not scale from these plans - take measurements on site. All dimensions are approximations. This plan is for viewing at the scales indicated only. This plan is suitable for planning permission purposes.

Revision	Description	Date
C	Rooflight added to kitchen	25.05.22
B	Extension reduced in size	25.05.22
A	First floor side extension brought forwards by 300mm. Rear extension stepped in	11.02.22

SAMUEL MOSS LTD
01322 408573 / 07796 454747
office@samuelmossltd.co.uk
www.samuelmossltd.co.uk

Client: Mr Mundy

Project: 31 Cold Blow Crescent, Bexley, DA5 2DR

Title: Proposed plans for planning permission

Date:	Scale:	Drawn:	Plan no.:	Revision
Oct 2021	@ A1	SM	SM320.2	C