





No. 45 Shared Driveway PROPOSED rear elevation No. 41 APPLICATION SITE

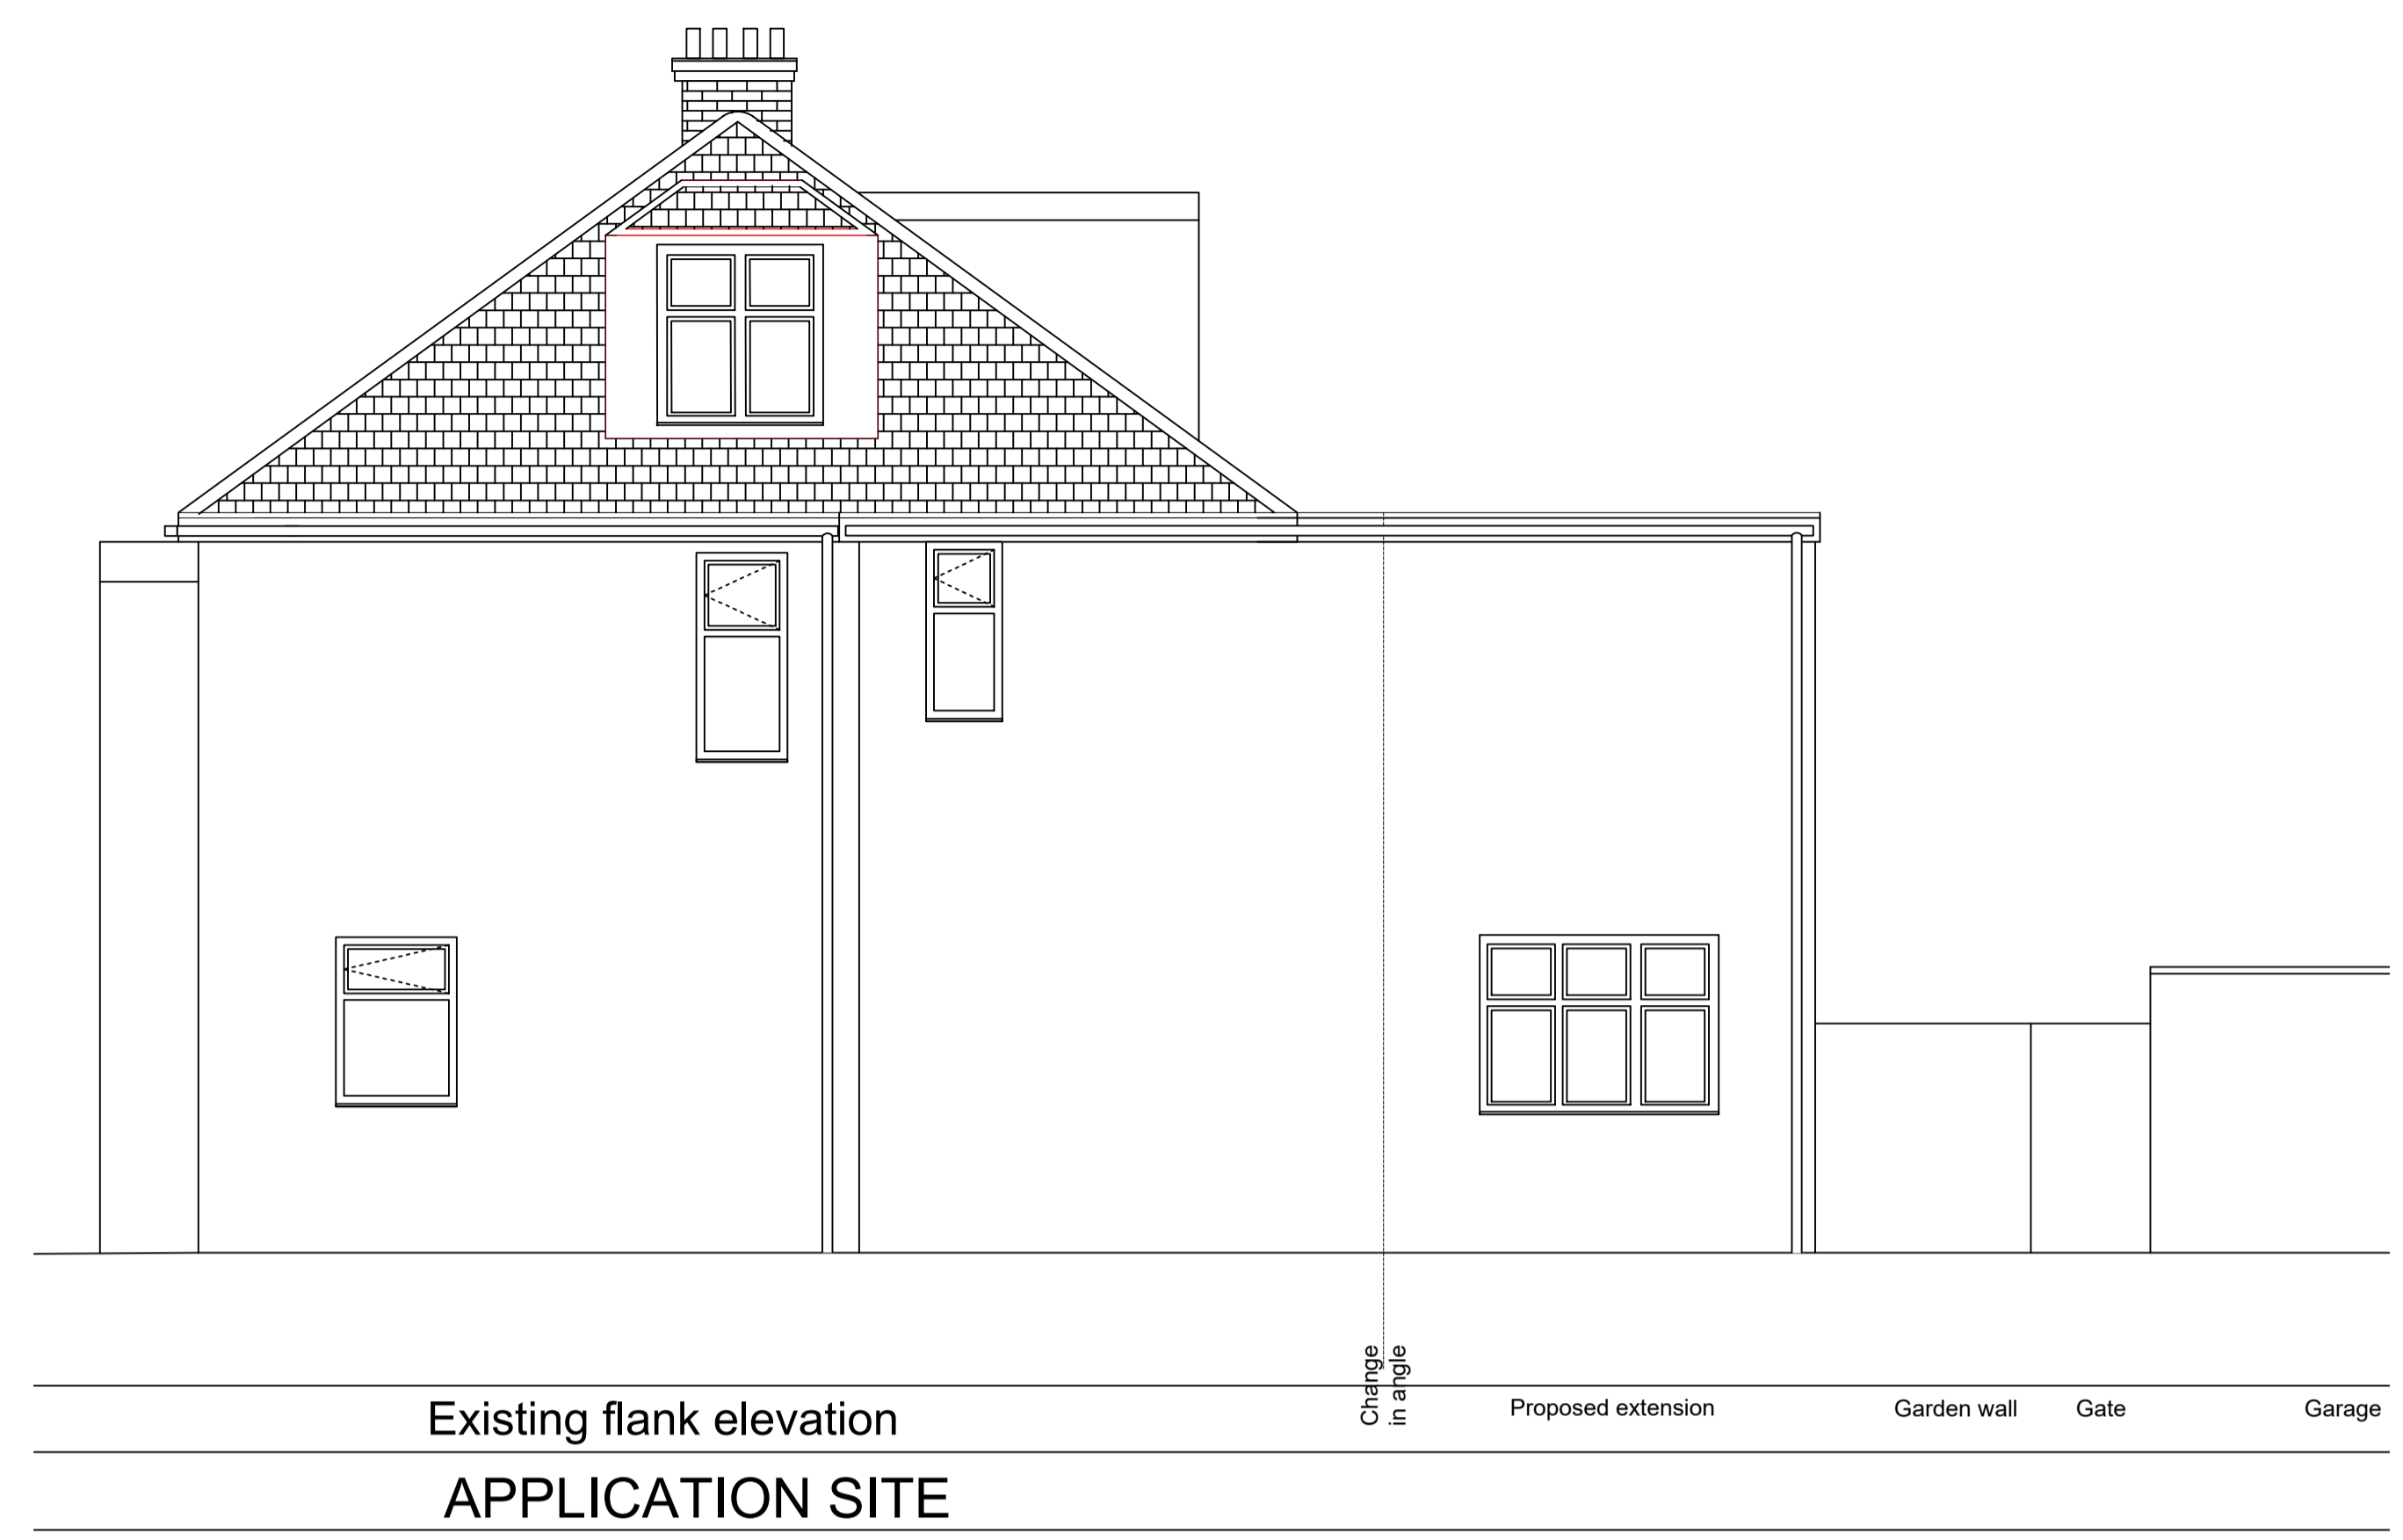

Existing flank elevation Change in angle Proposed extension Garden wall Gate Garage APPLICATION SITE

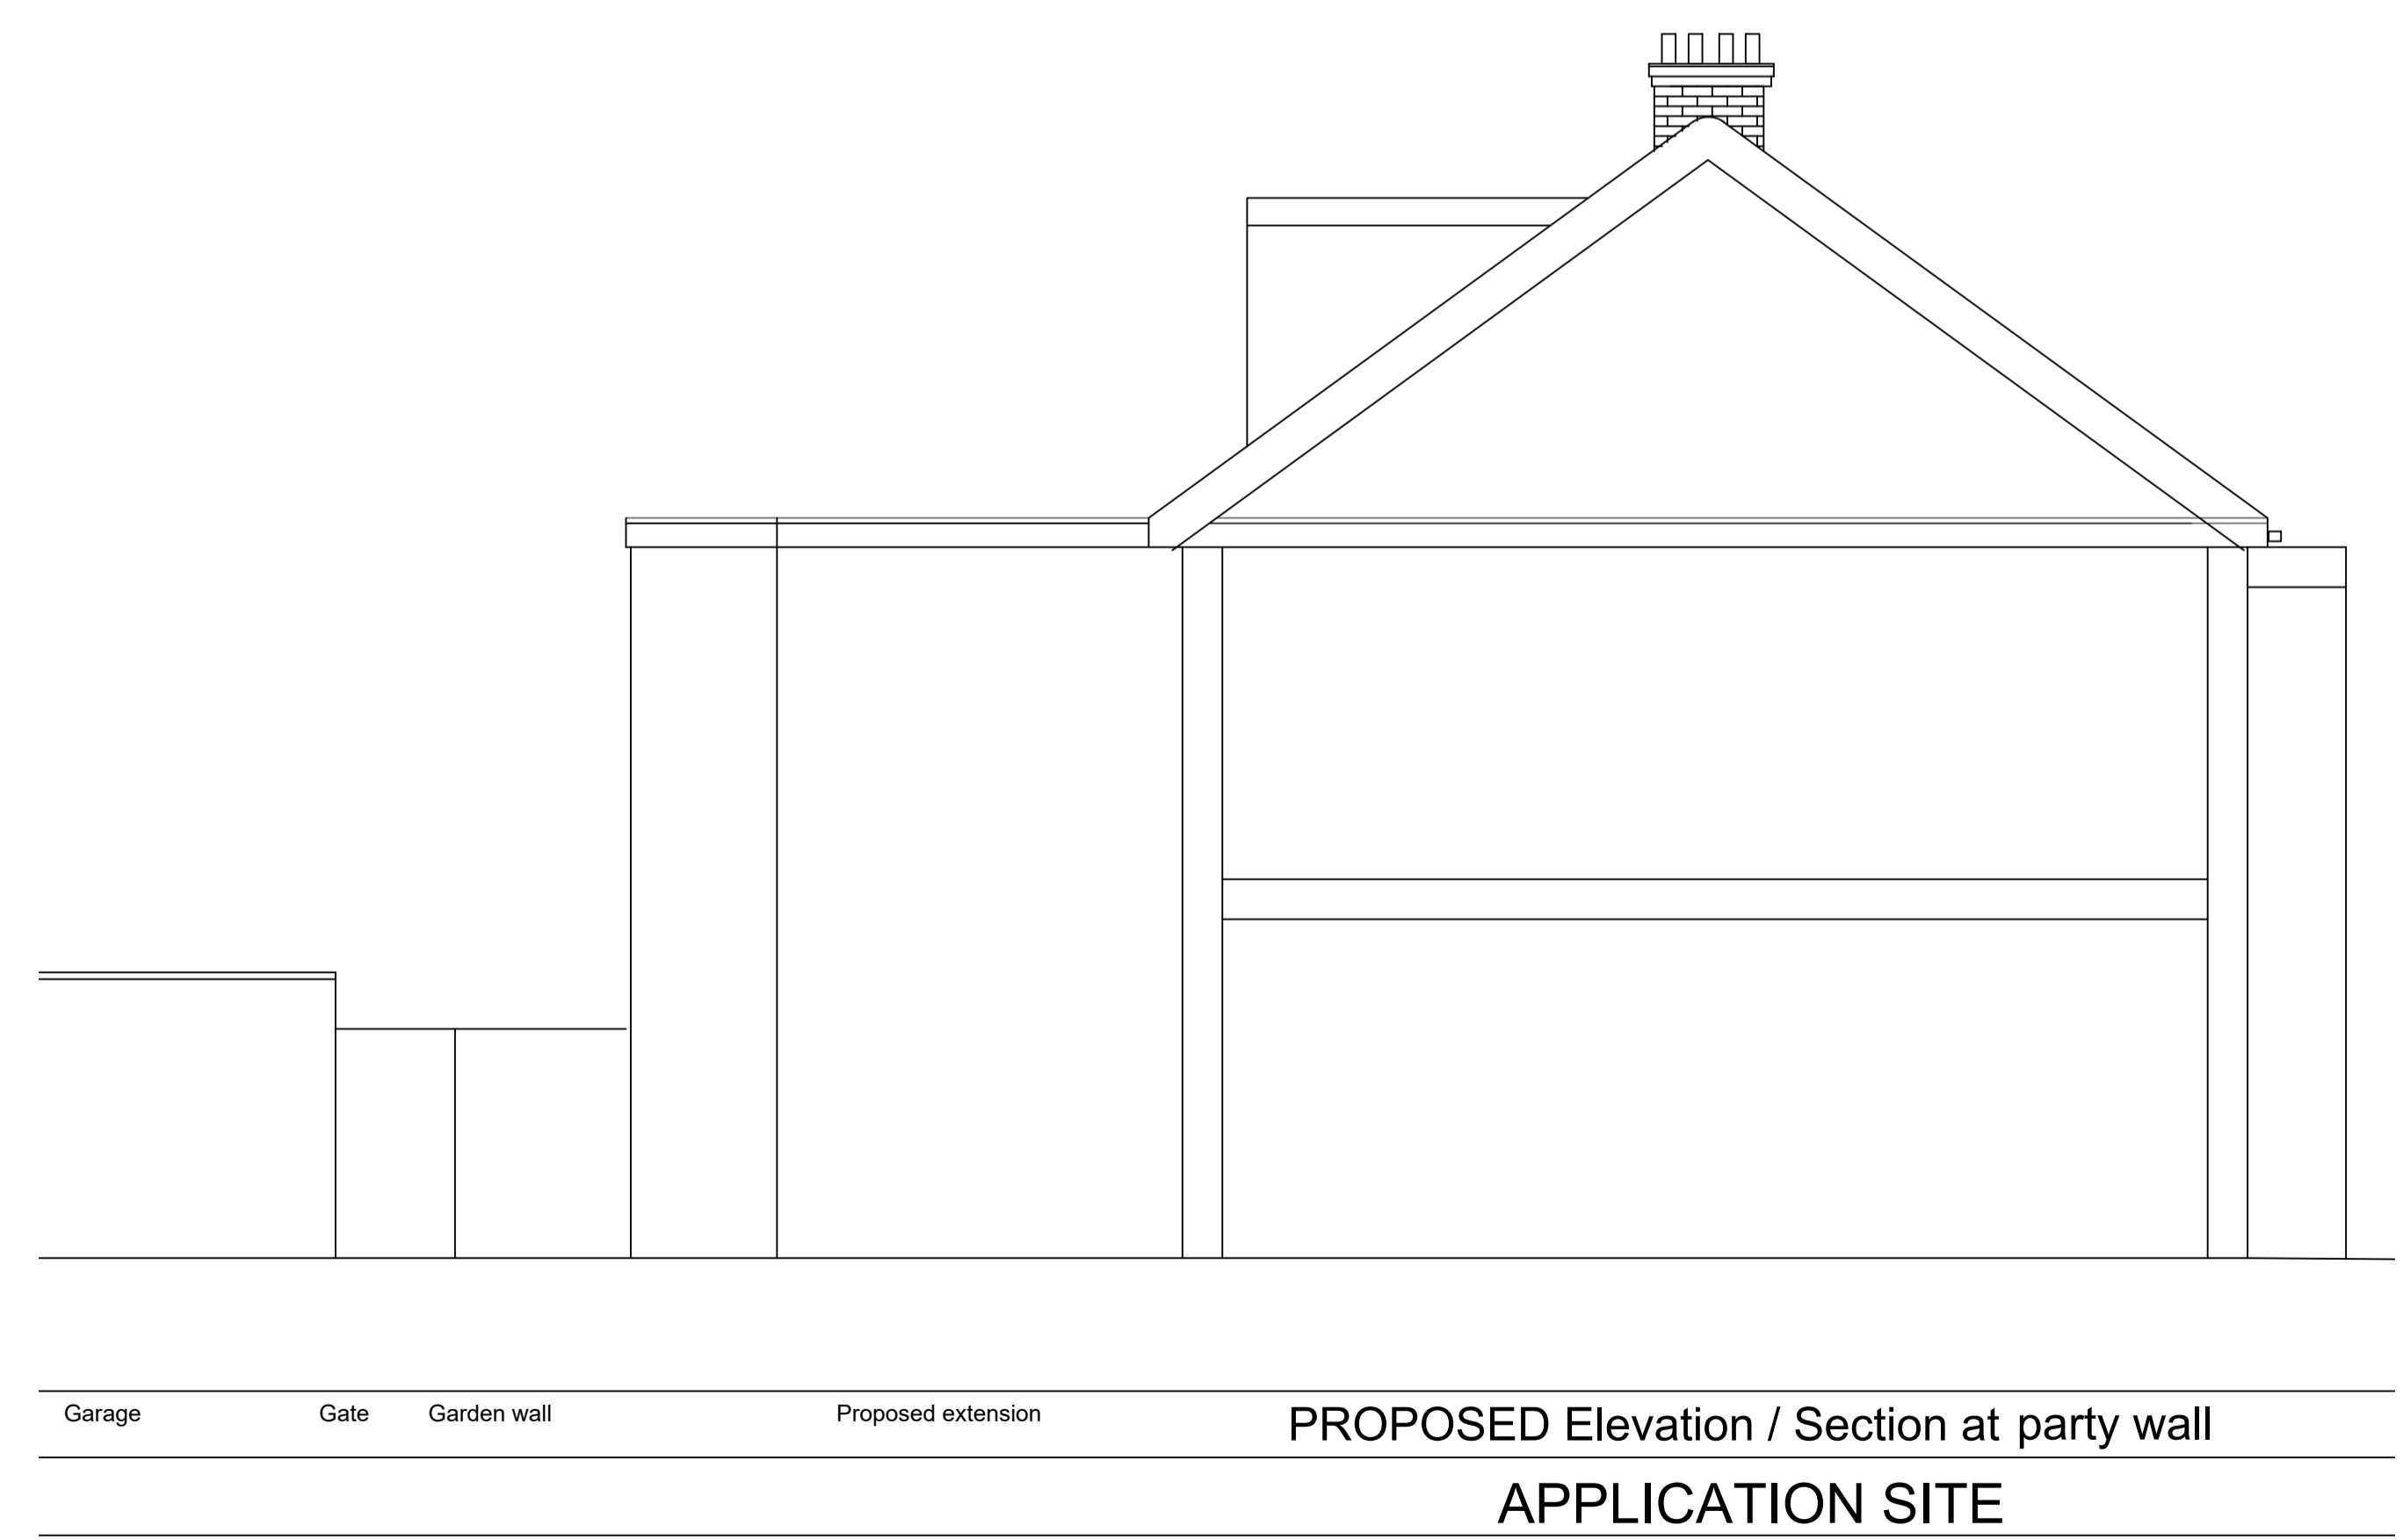

Garage Gate Garden wall Proposed extension PROPOSED Elevation / Section at party wall APPLICATION SITE

PROPOSED Elevations


F248 /P04

drawing title
 Mr S Sattiraju
 43 Summers Lane, North Finchley, London
 client / project

drawing number
 1:50 / 1:100
 scale @ A1 / A3

F248
 project number

-
 revision
 sJAM
 originated by

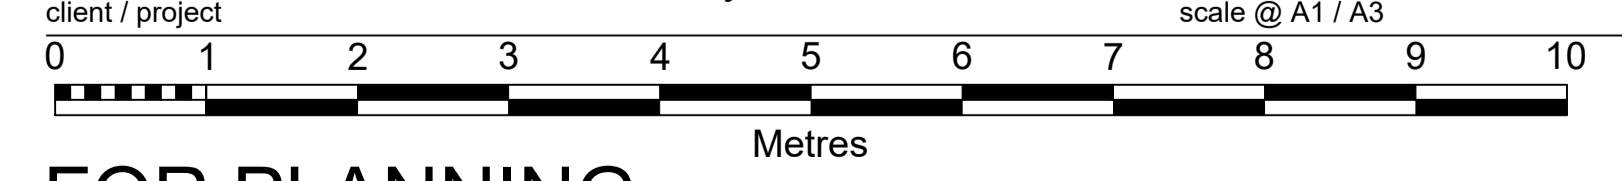

FOR PLANNING
 status

