




- This drawing is not to be scaled.
- Contractors must check all dimensions on site, Architect to be notified of any discrepancies in figured dimensions.
- This drawing is copyright.

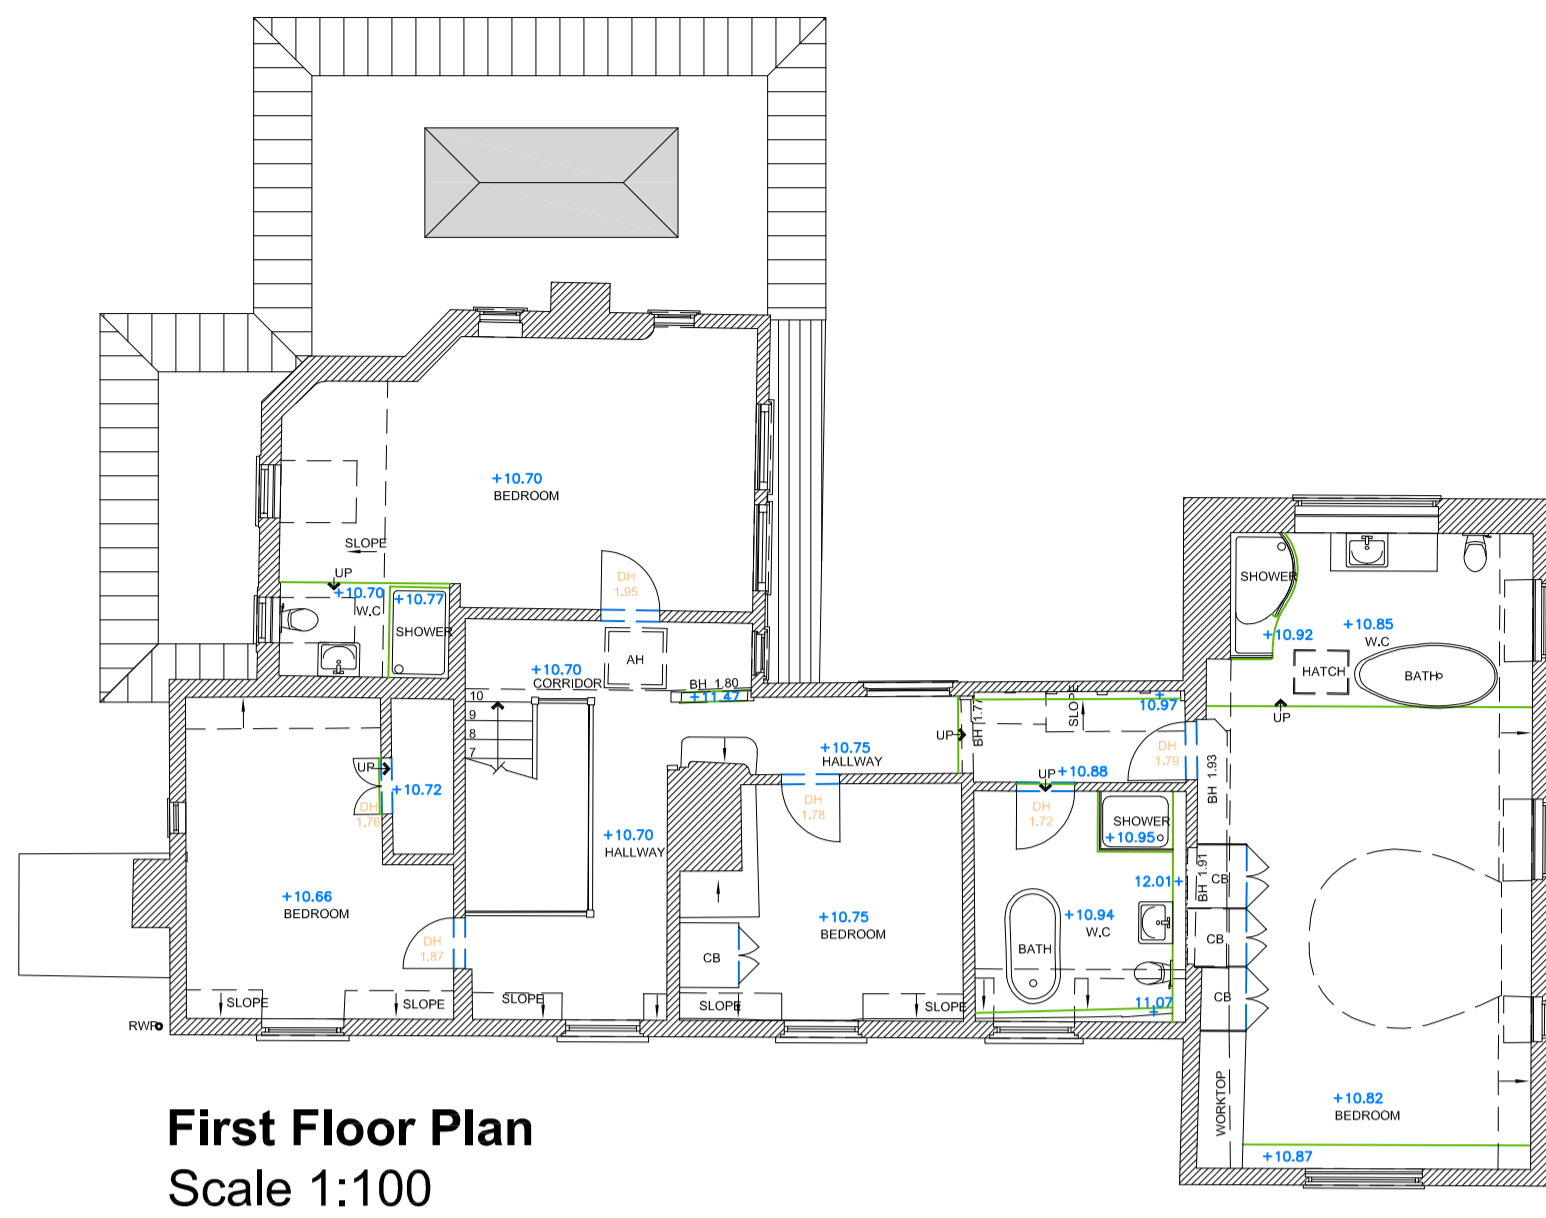


First Floor Plan
Scale 1:100

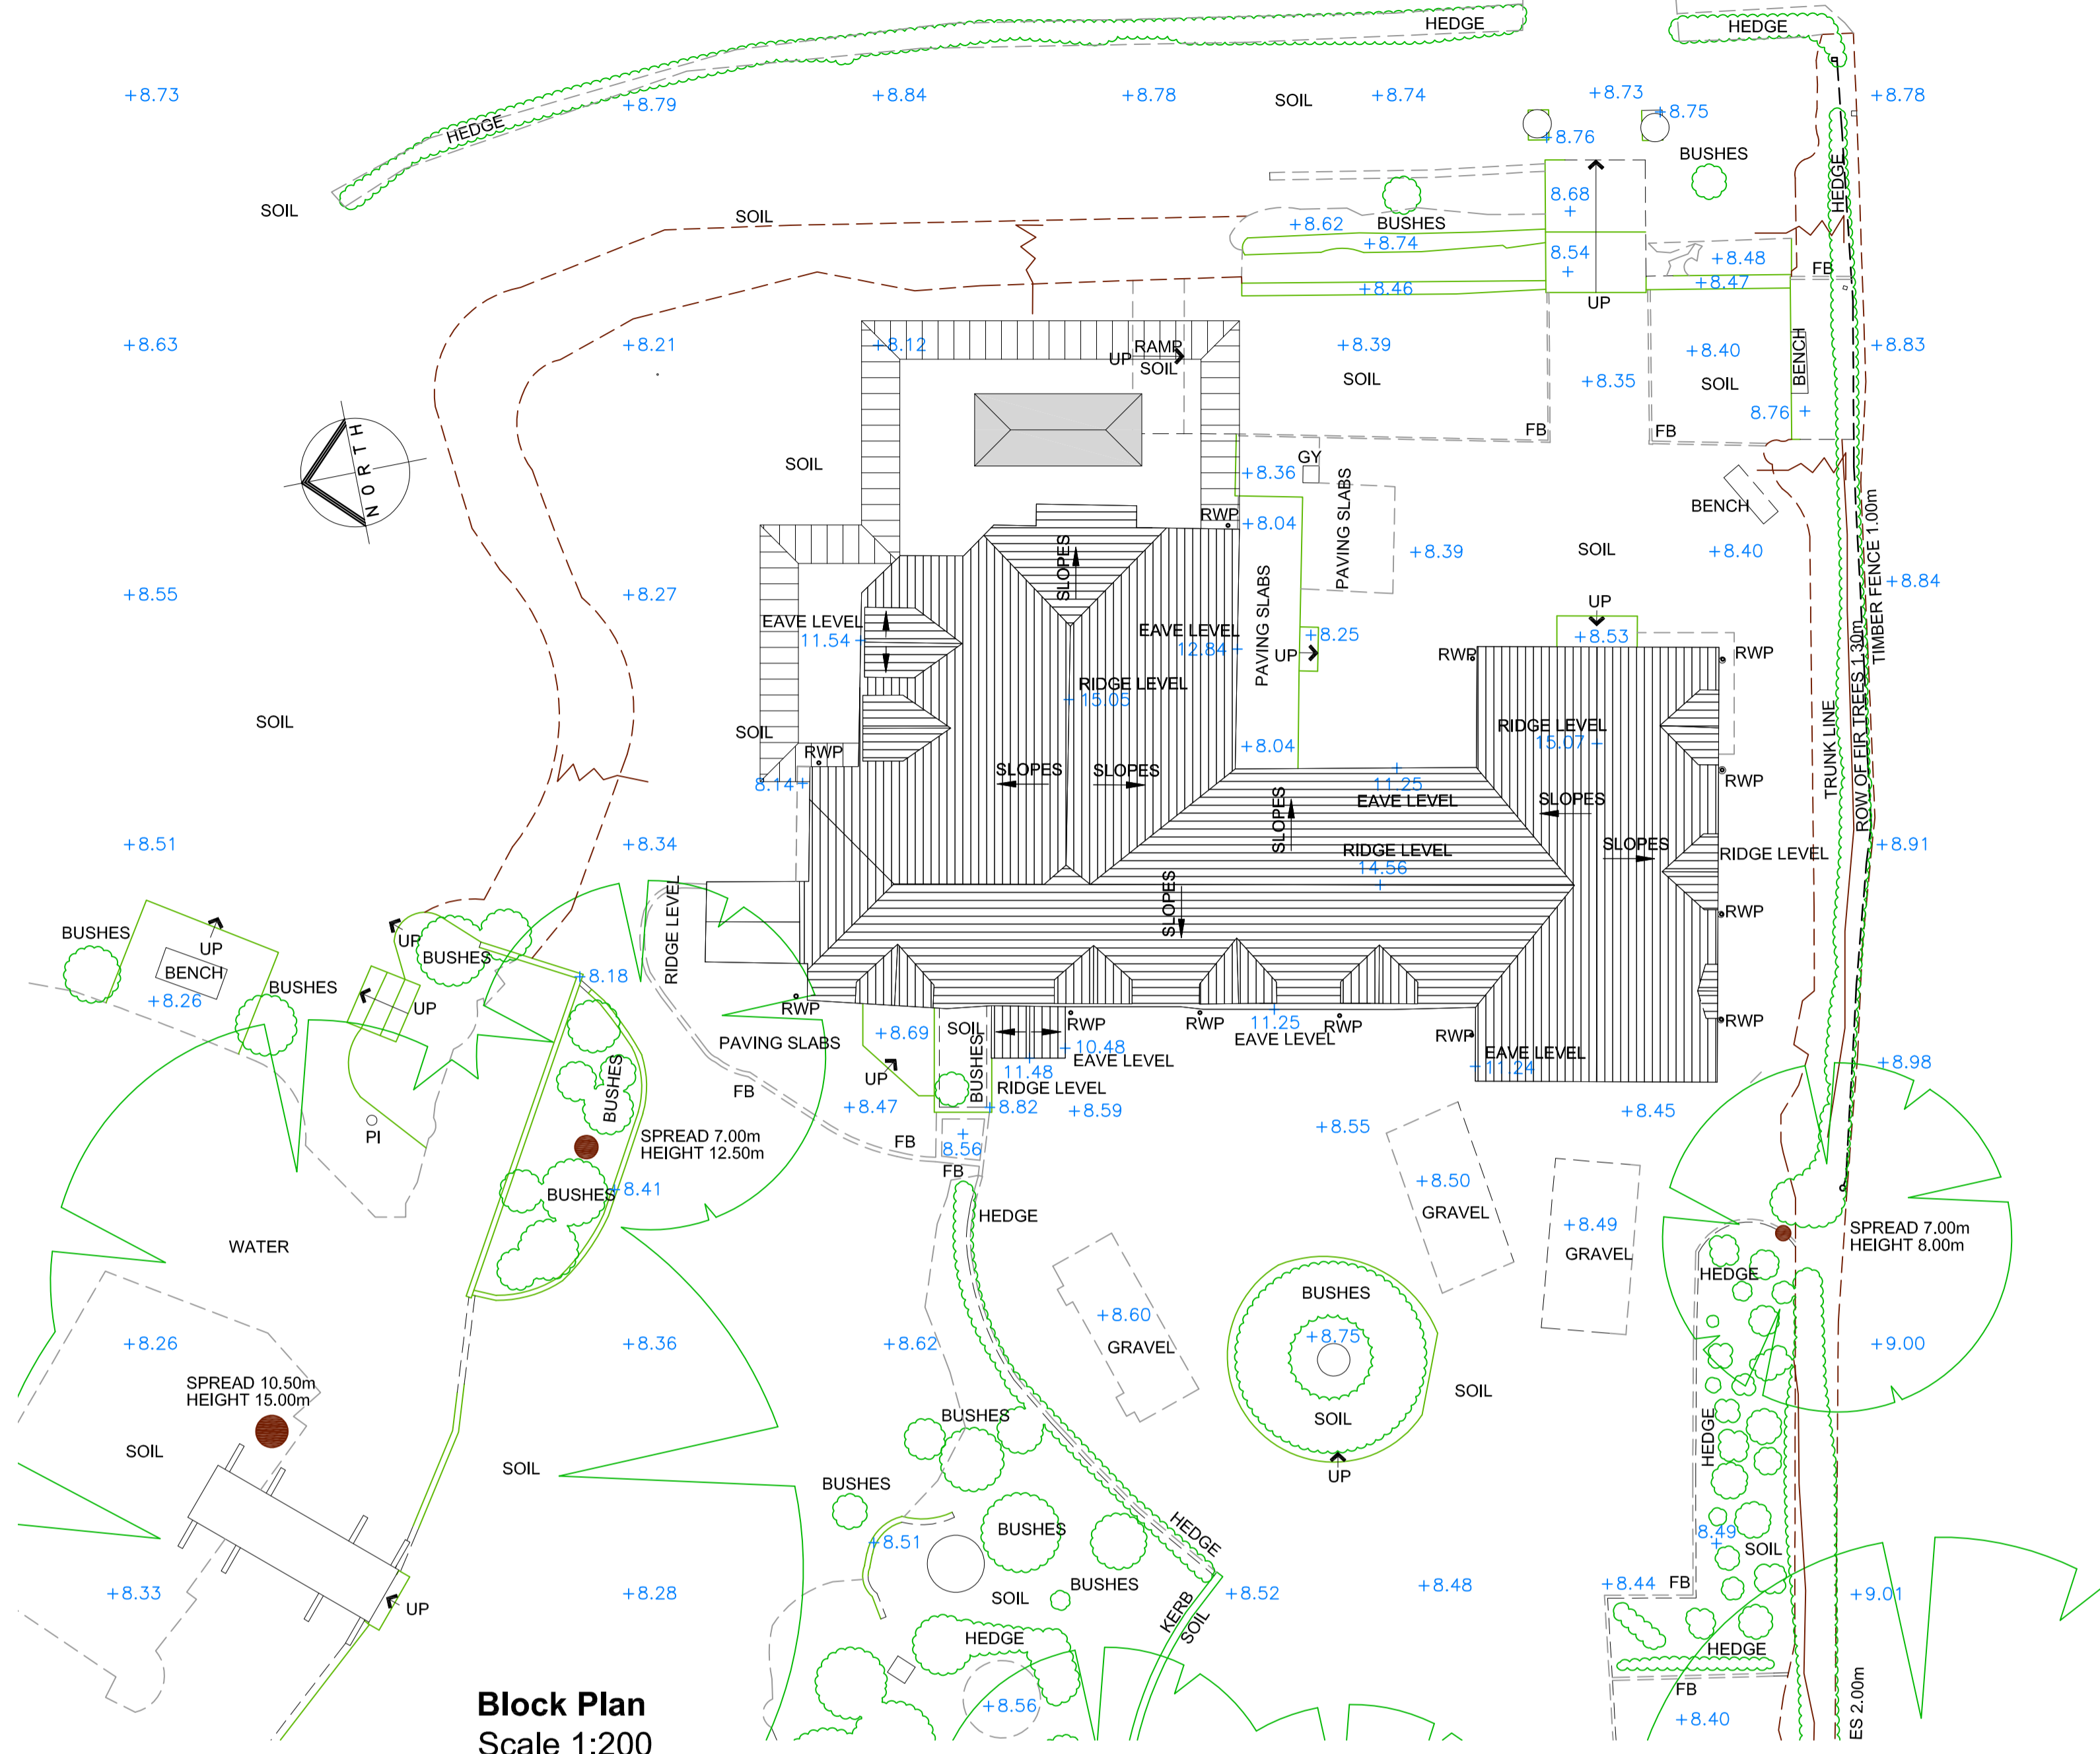


Block Plan
Scale 1:200

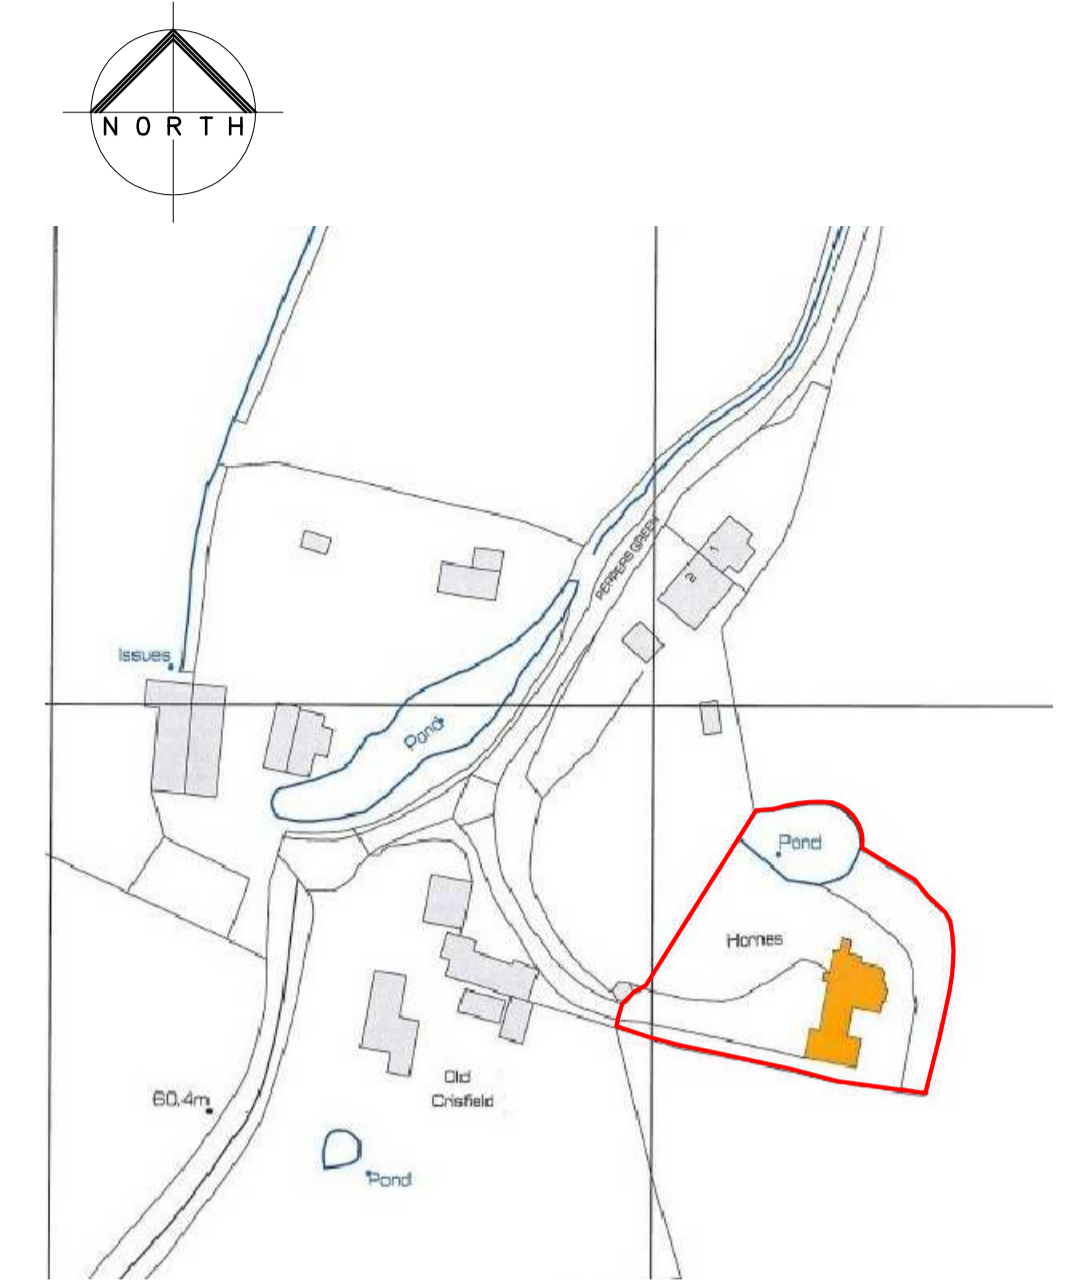


Location Plan
Scale 1:1250

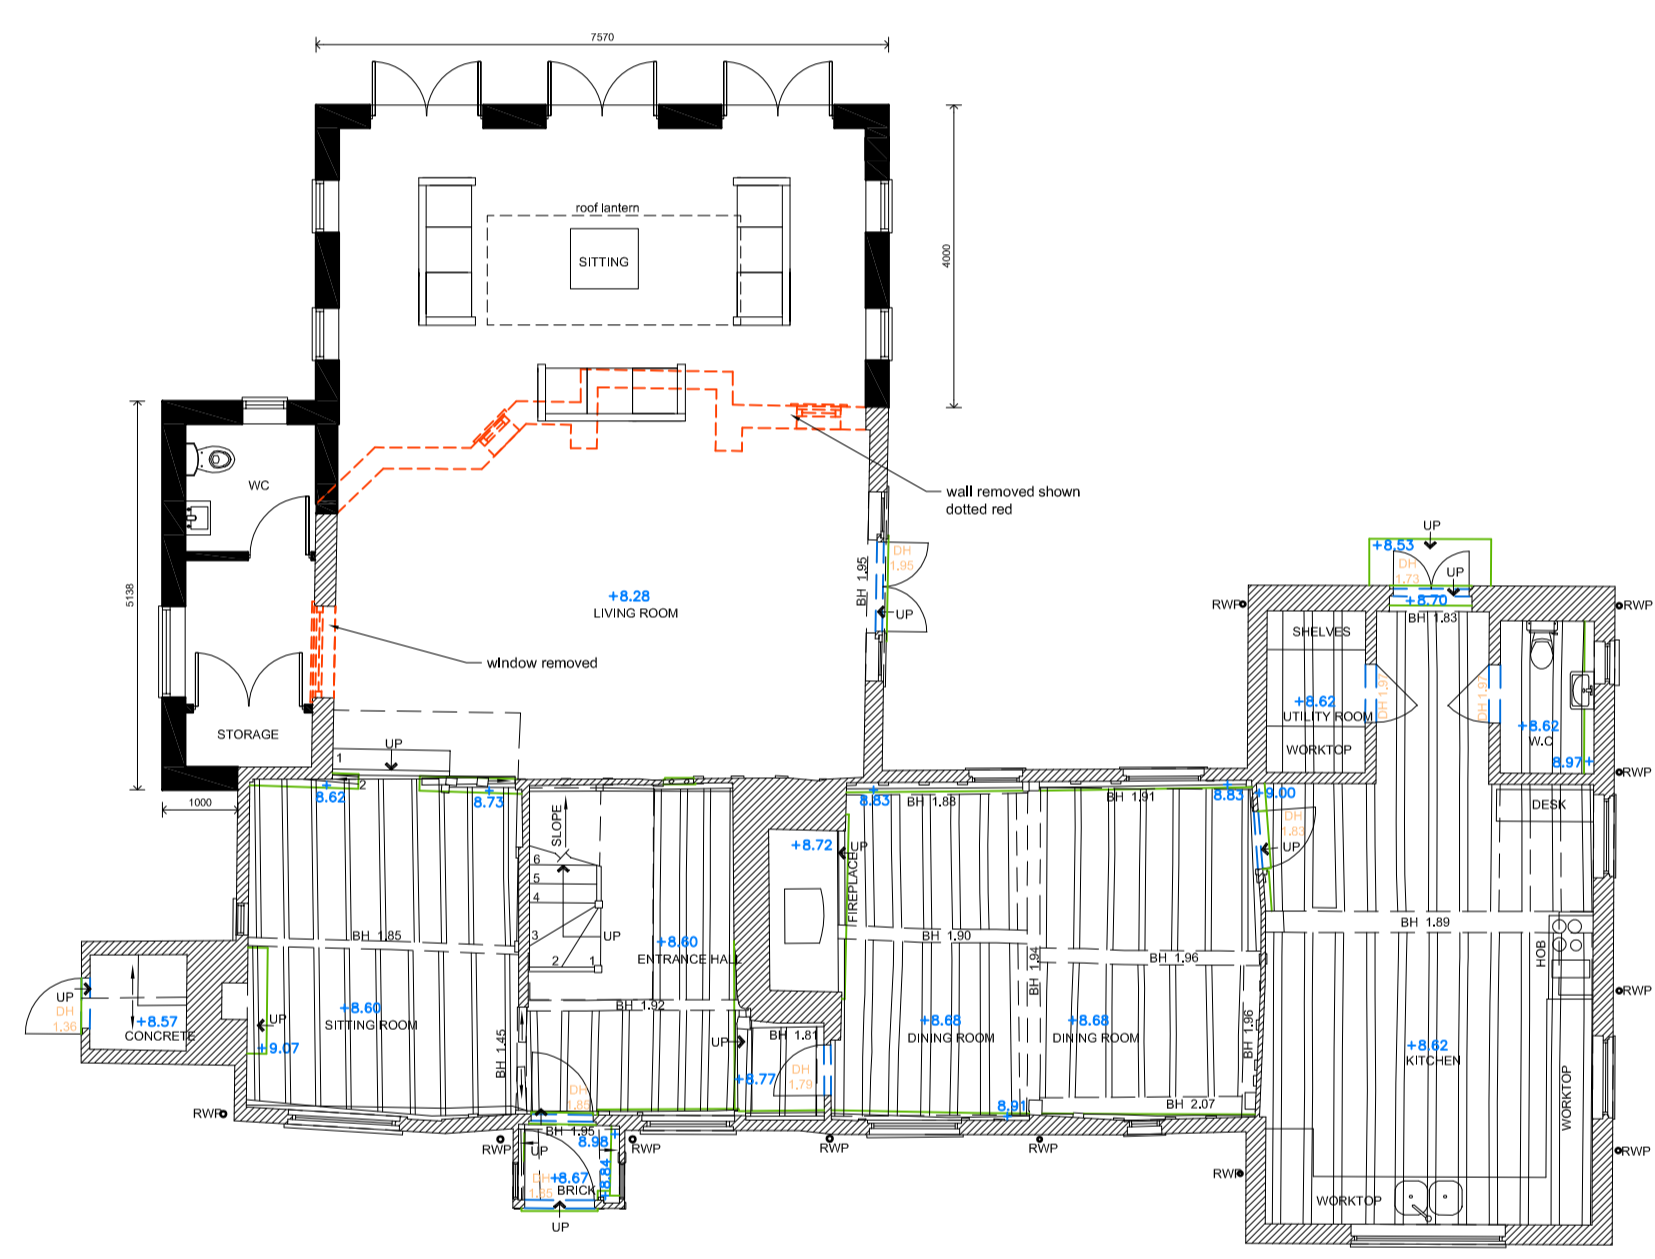


Ground Floor Plan
Scale 1:100

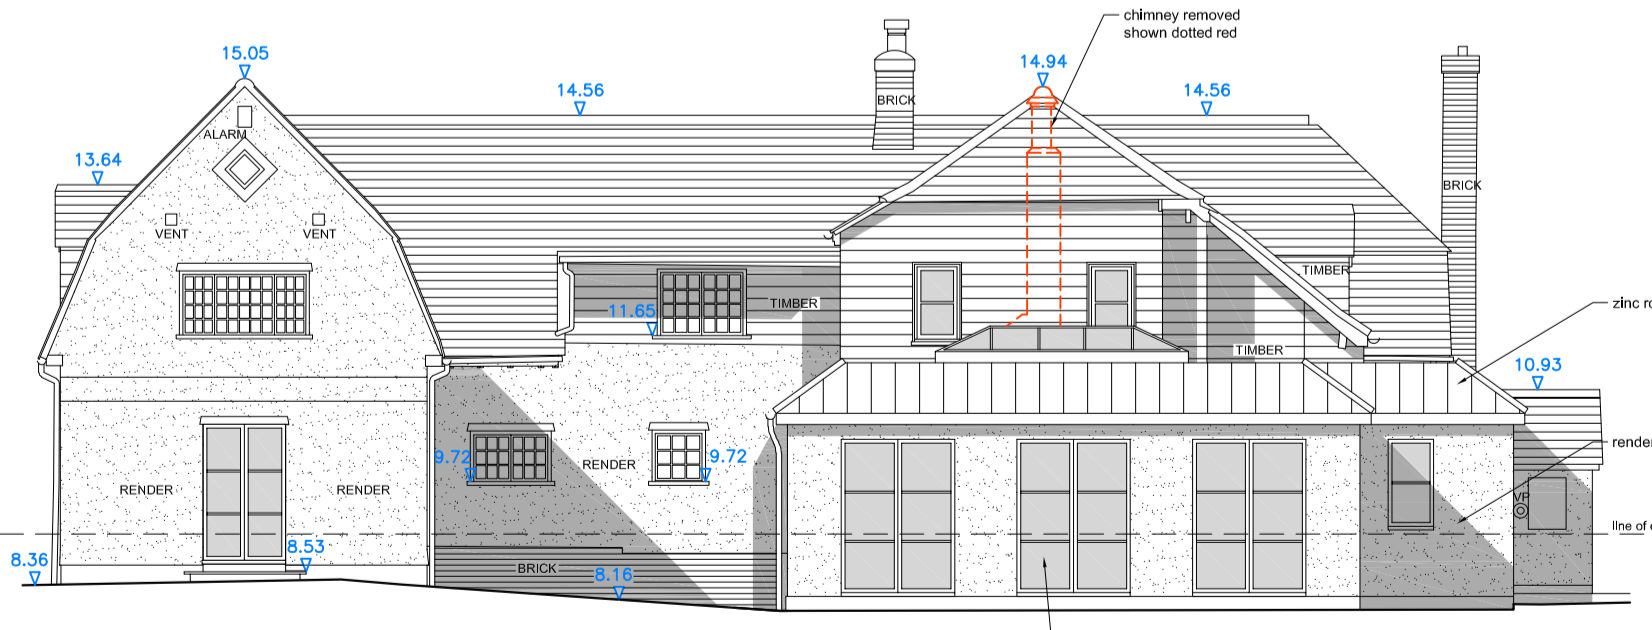


Rear Elevation
Scale 1:100

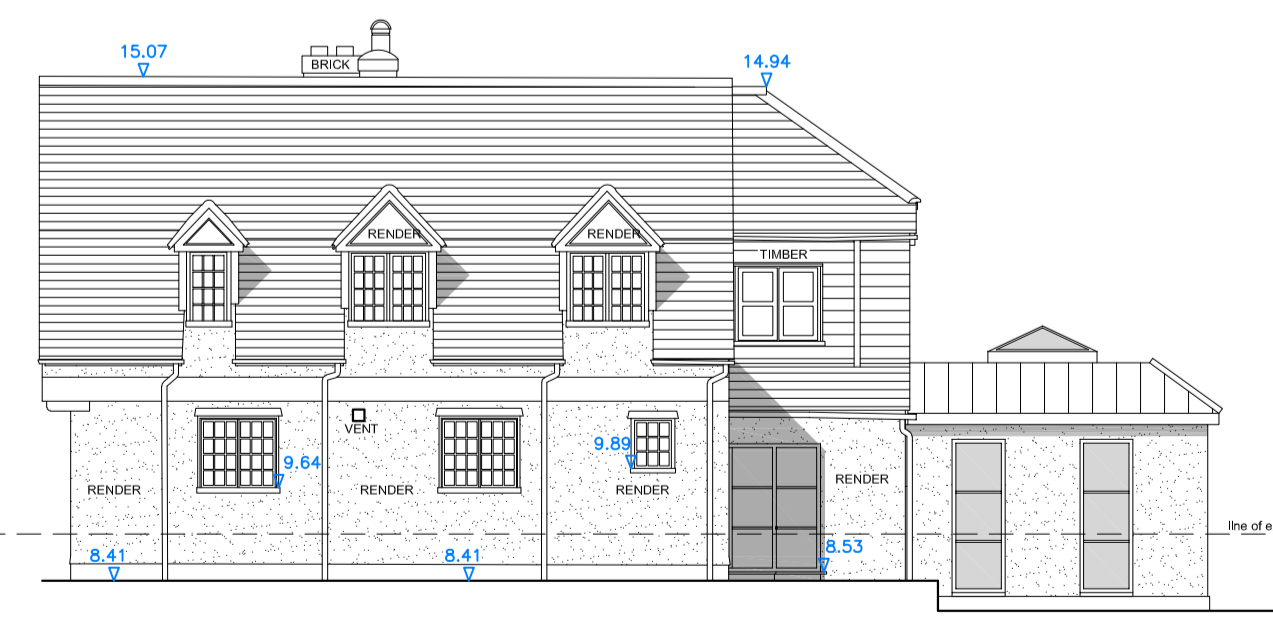

Side Elevation 1
Scale 1:100

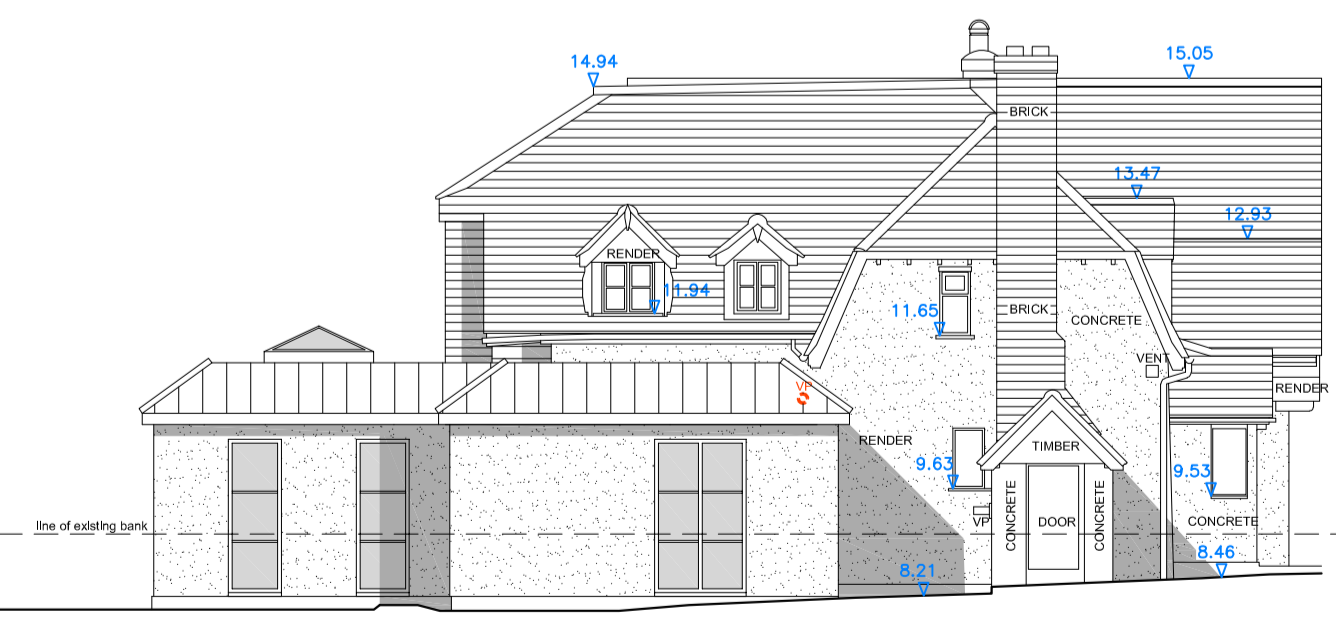

Side Elevation 2
Scale 1:100

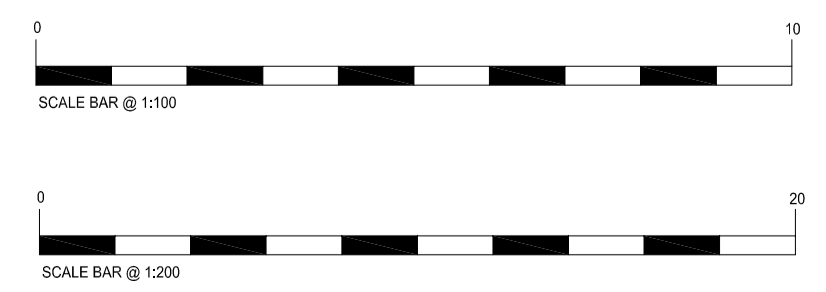

A	NH	Amended to clients comments	11/05/22
Rev.	Draw	Description	[Date]

MP ARCHITECTS LLP
CHARTERED ARCHITECTS

Great Bannons, Bannons Lane, Ongar, Essex, CM5 9AR
T: 01277 364979 E: info@mparchitectsllp.co.uk
W: www.mparchitectsllp.co.uk

Status	FOR PLANNING		
Project	Homes, Peppers Green Good Easter, Essex, CM1 4PS		
Drawing	Proposed Drawings		
Scale	As indicated @ A1	Date	April 2022
Drawn by	NH	Project no.	2739
Checked by	MP	Drawing no.	02
		Revision	A