




EXISTING GROUND FLOOR PLAN 1:100

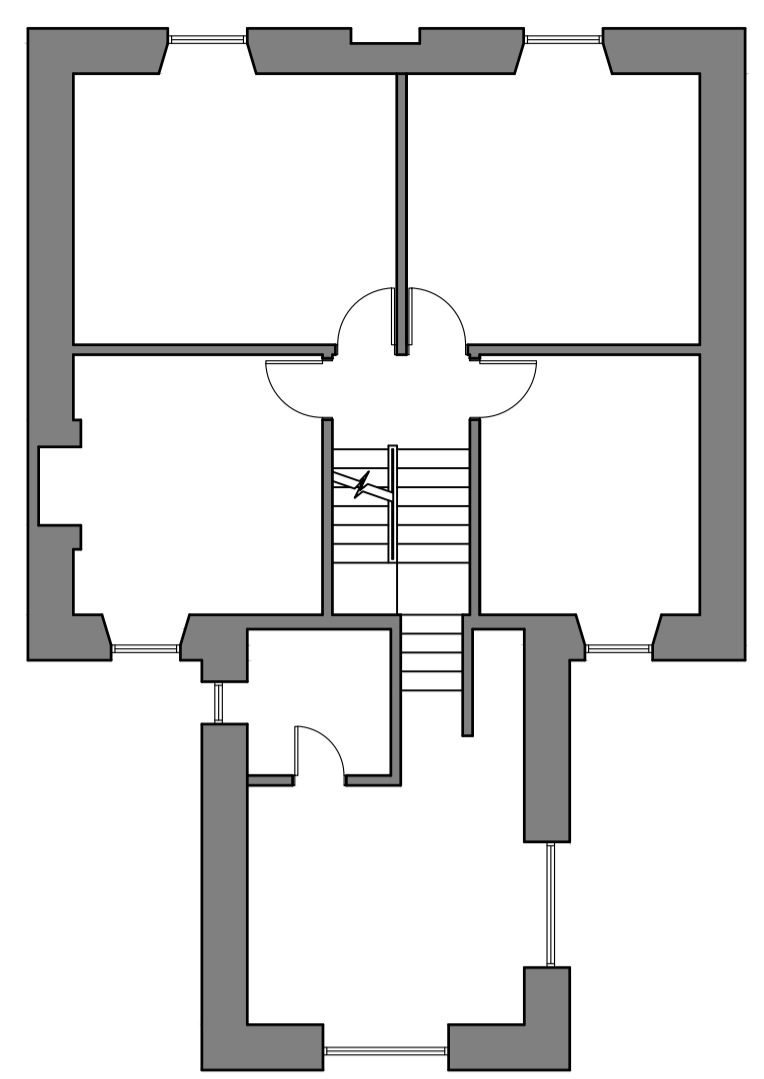


EXISTING FIRST FLOOR PLAN 1:100

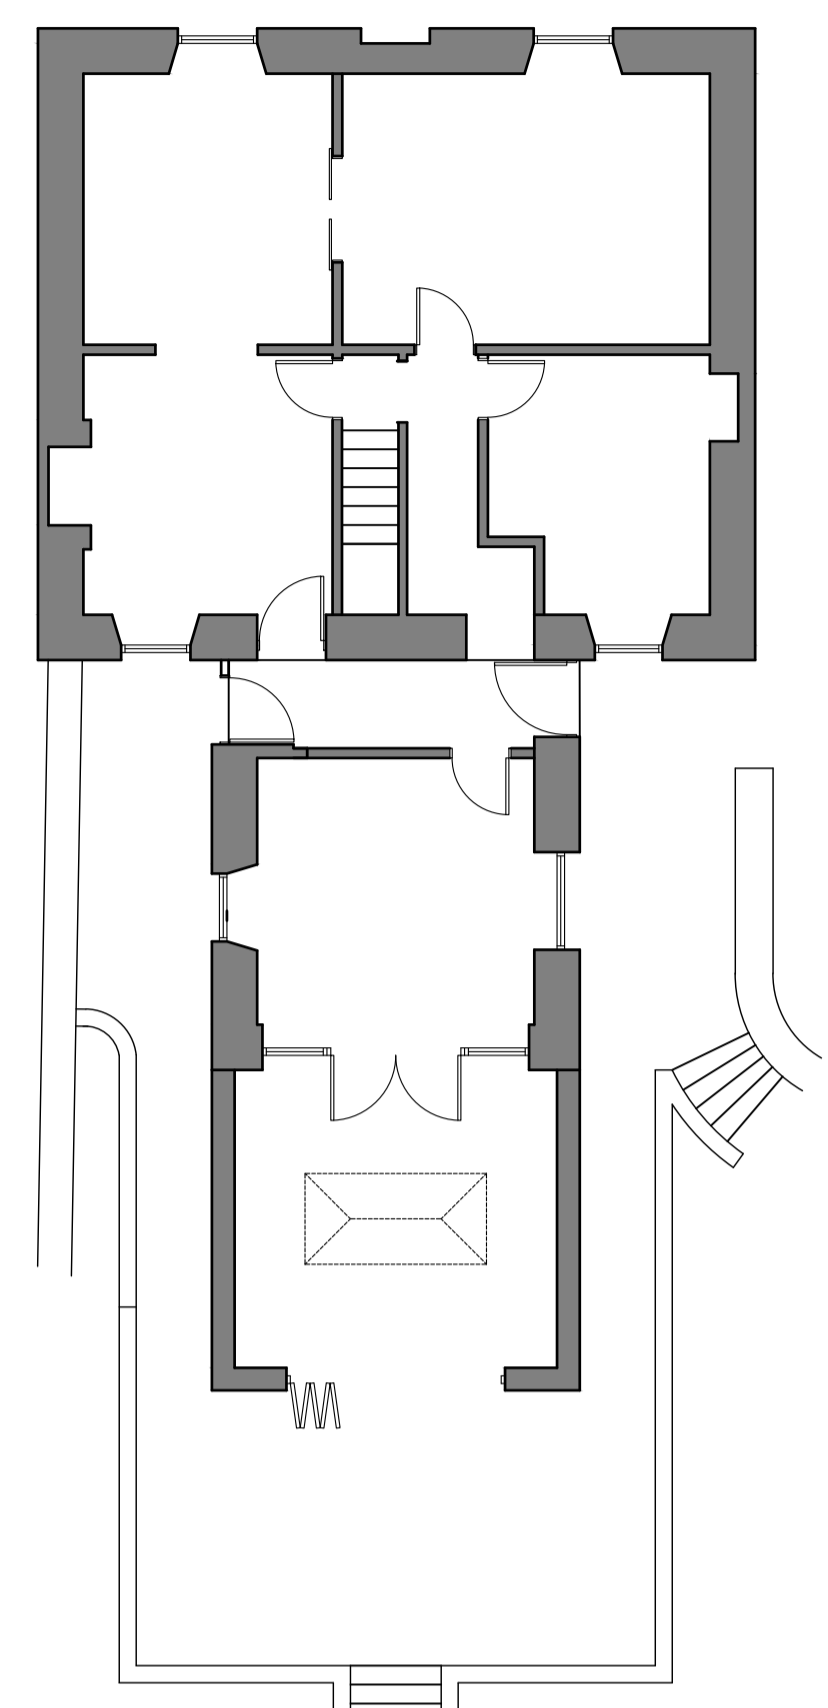


PROPOSED GROUND FLOOR PLAN 1:100

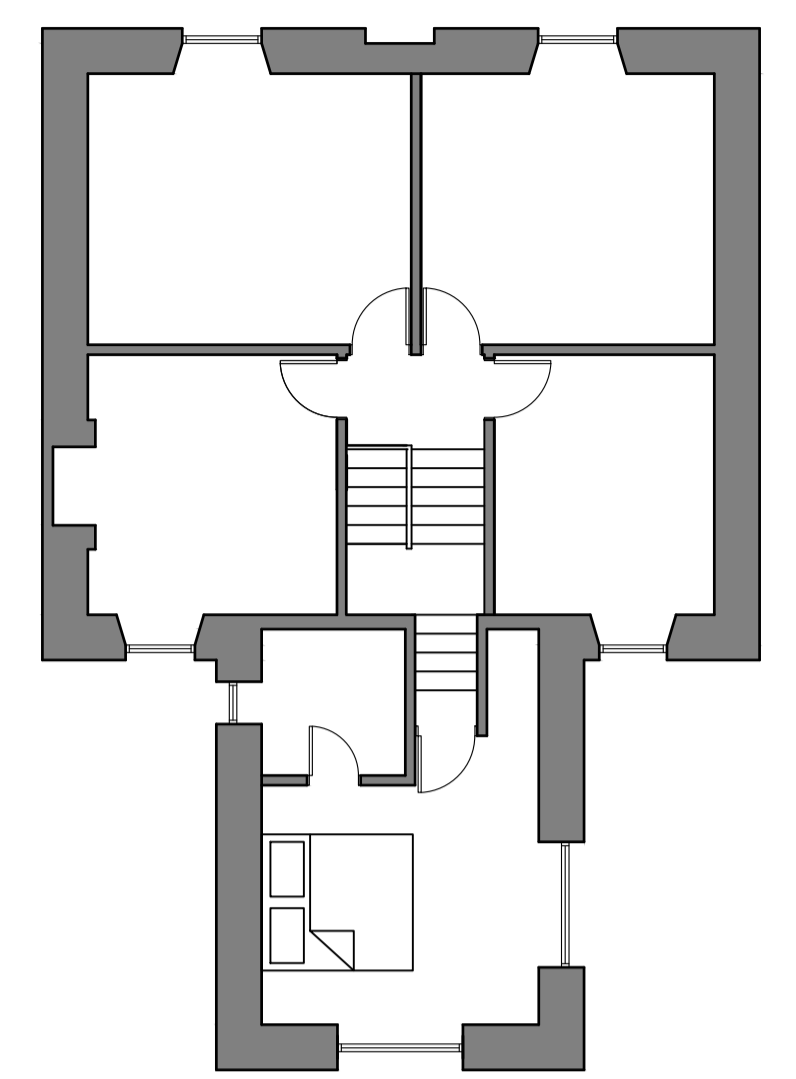


PROPOSED FIRST FLOOR PLAN 1:100

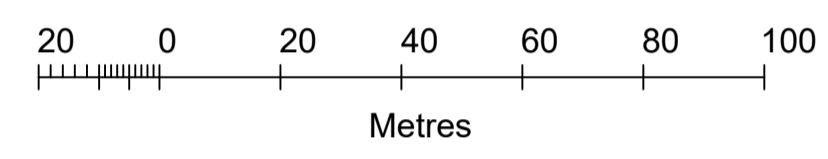

EXISTING SIDE ELEVATION 1:100

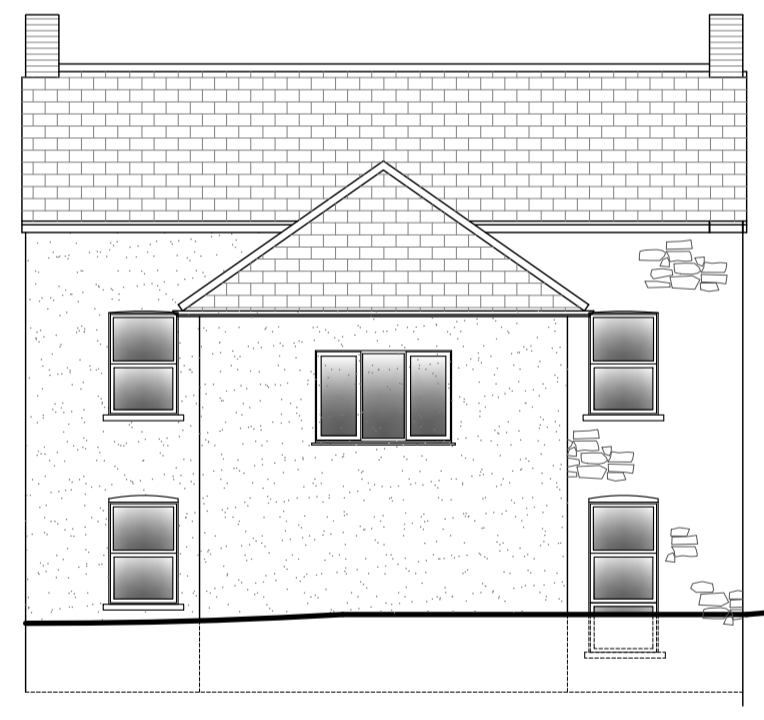


EXISTING REAR ELEVATION 1:100

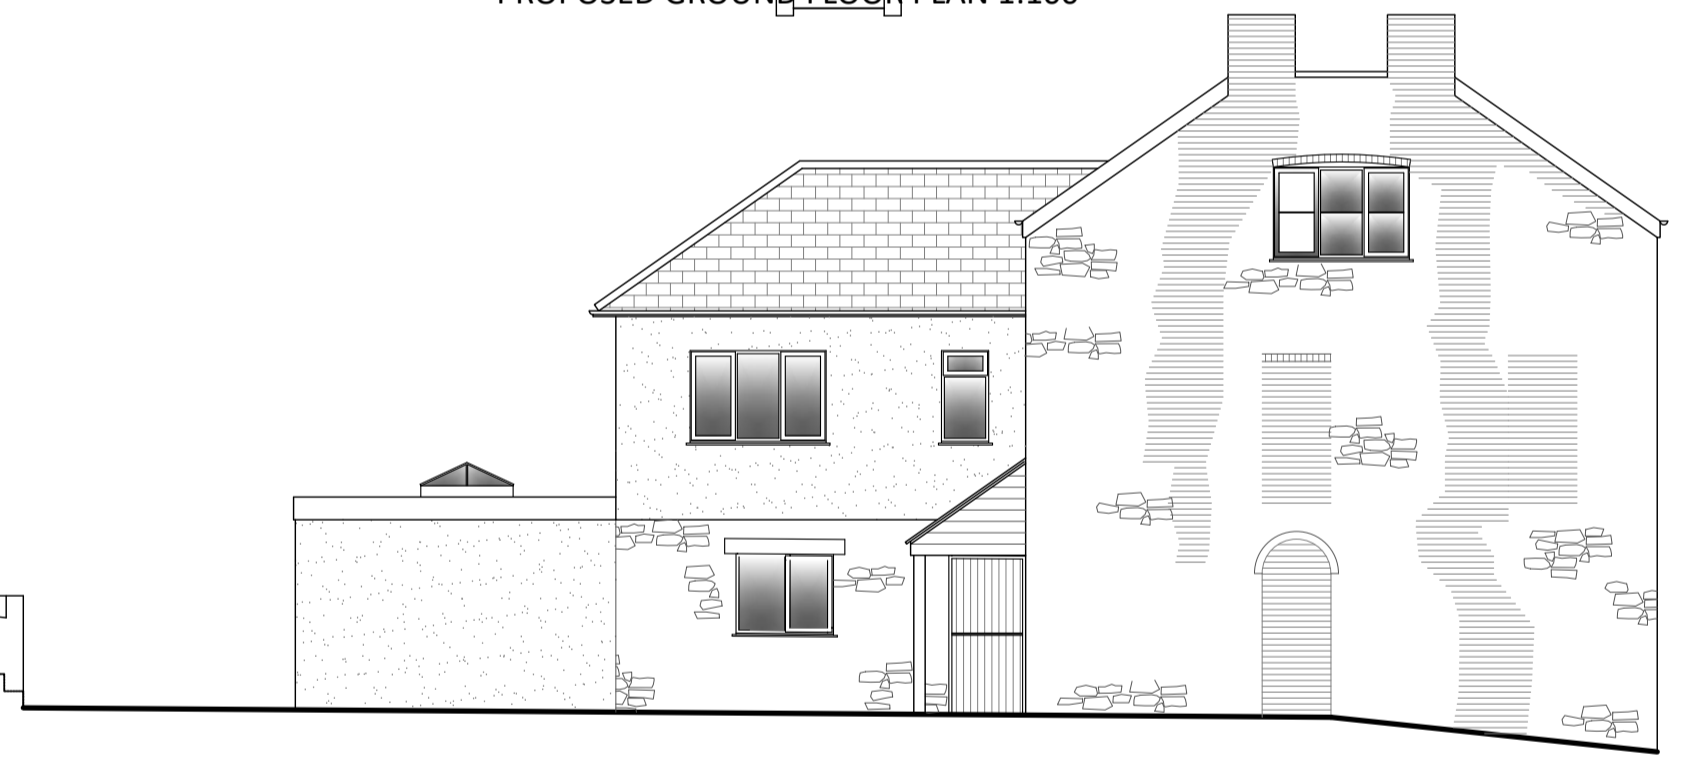


PROPOSED SIDE ELEVATION 1:100



PROPOSED REAR ELEVATION 1:100

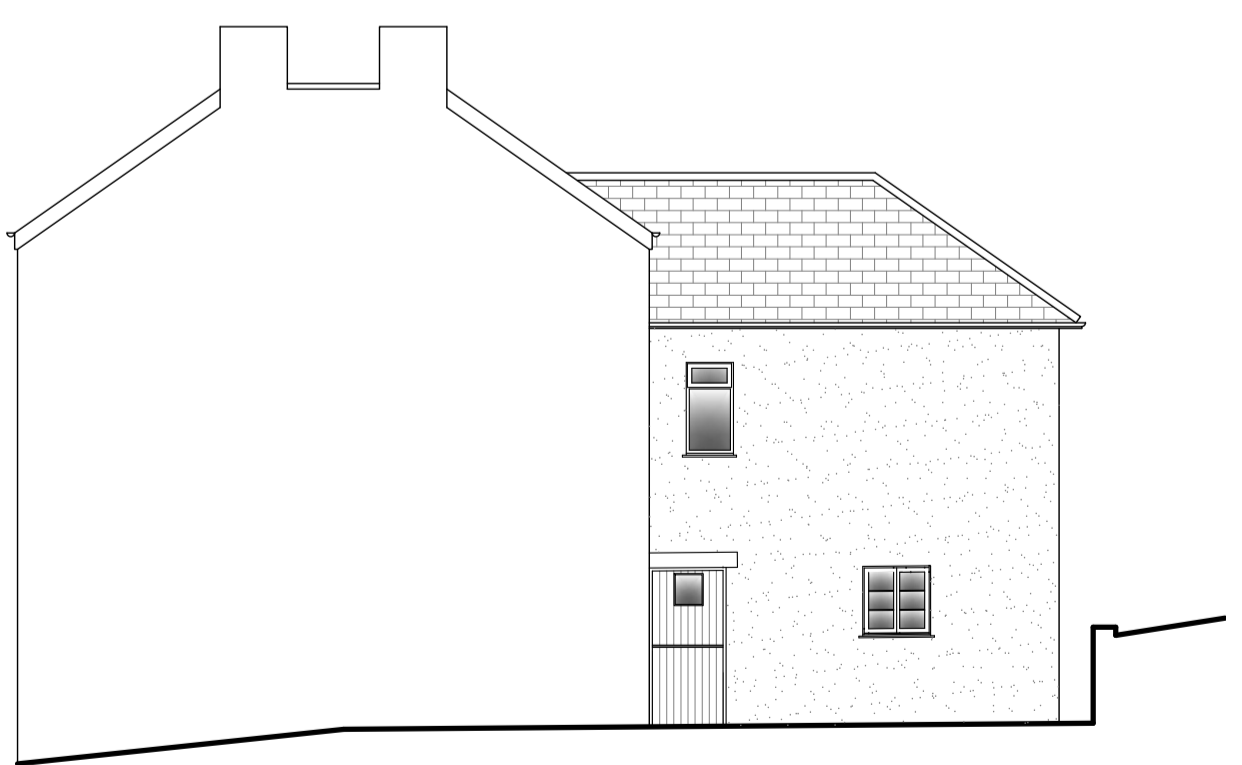

EXISTING SIDE ELEVATION 1:100

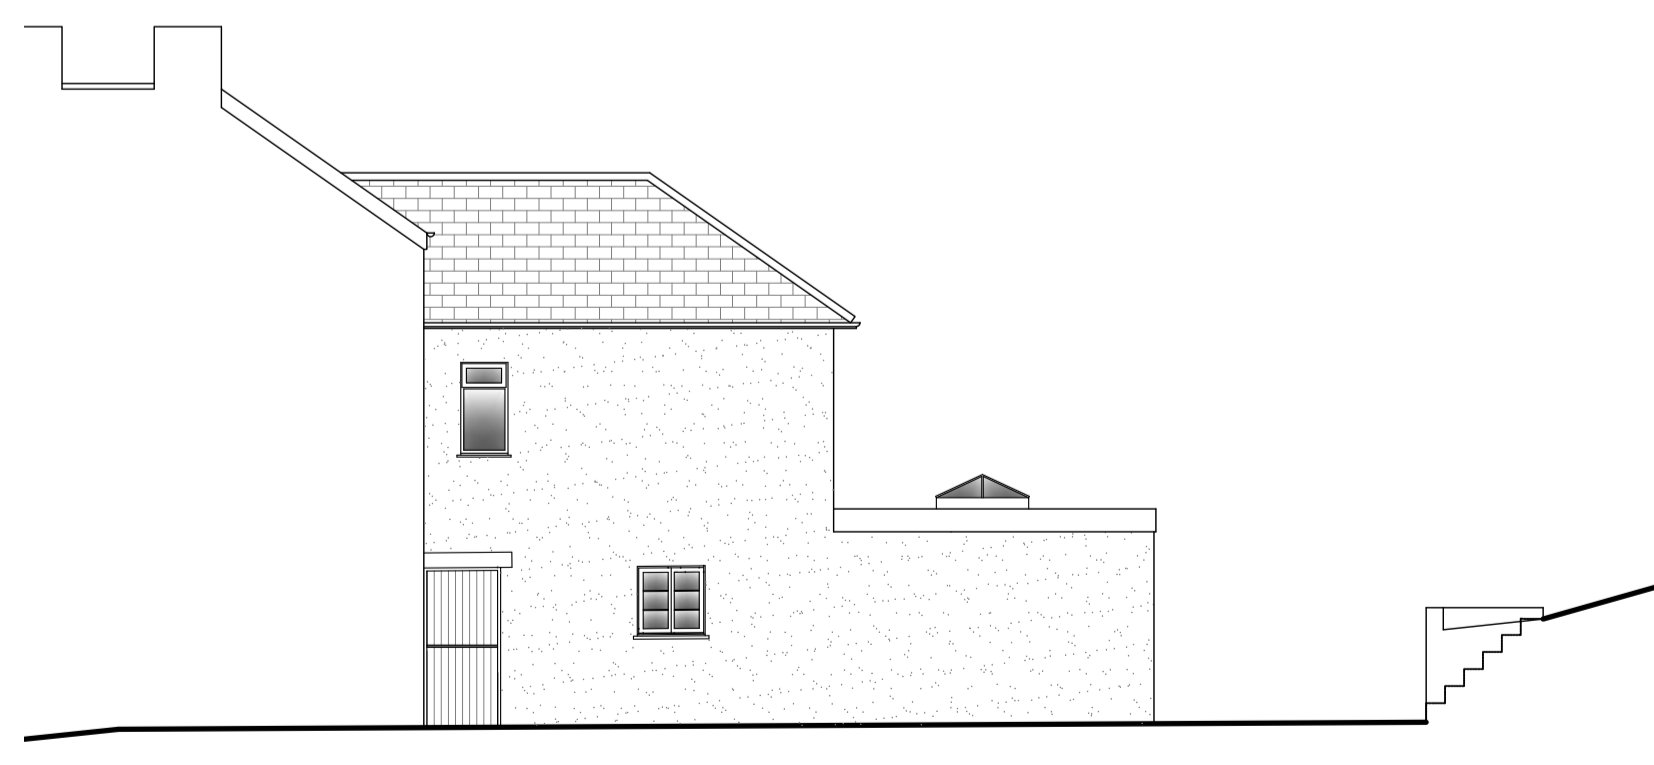

PROPOSED SIDE ELEVATION 1:100

**N GITTINS
Architecture**
28 Broom Down Avenue
Weston-super-Mare, BS23 4JQ
Tel: 01934 424555 email: mail@nigel-gittins.co.uk

Client:
J Clarke
Project:
**Proposed single storey rear extension
14 Main Road
Hutton**
Drawing:
Existing and Proposed Plans and Elevations

Scale:
as stated at A1

Drawn By:

Drawing No.:
2753/P/01