




EXISTING GROUND FLOOR PLAN 1:100

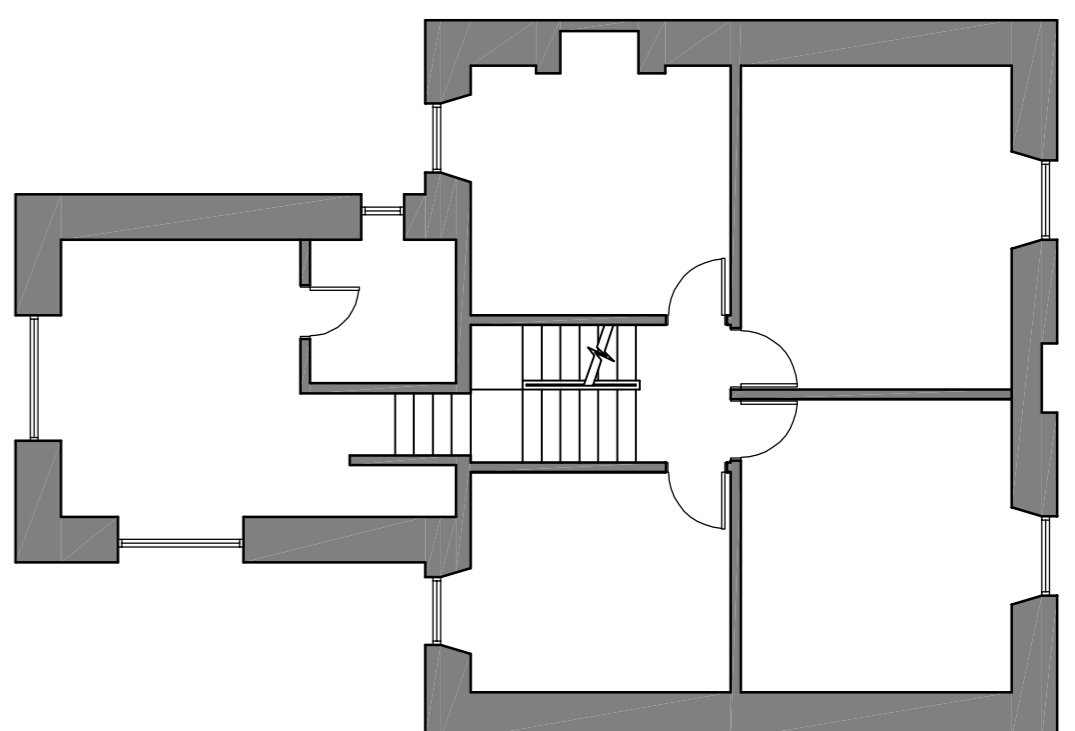


EXISTING FIRST FLOOR PLAN 1:100

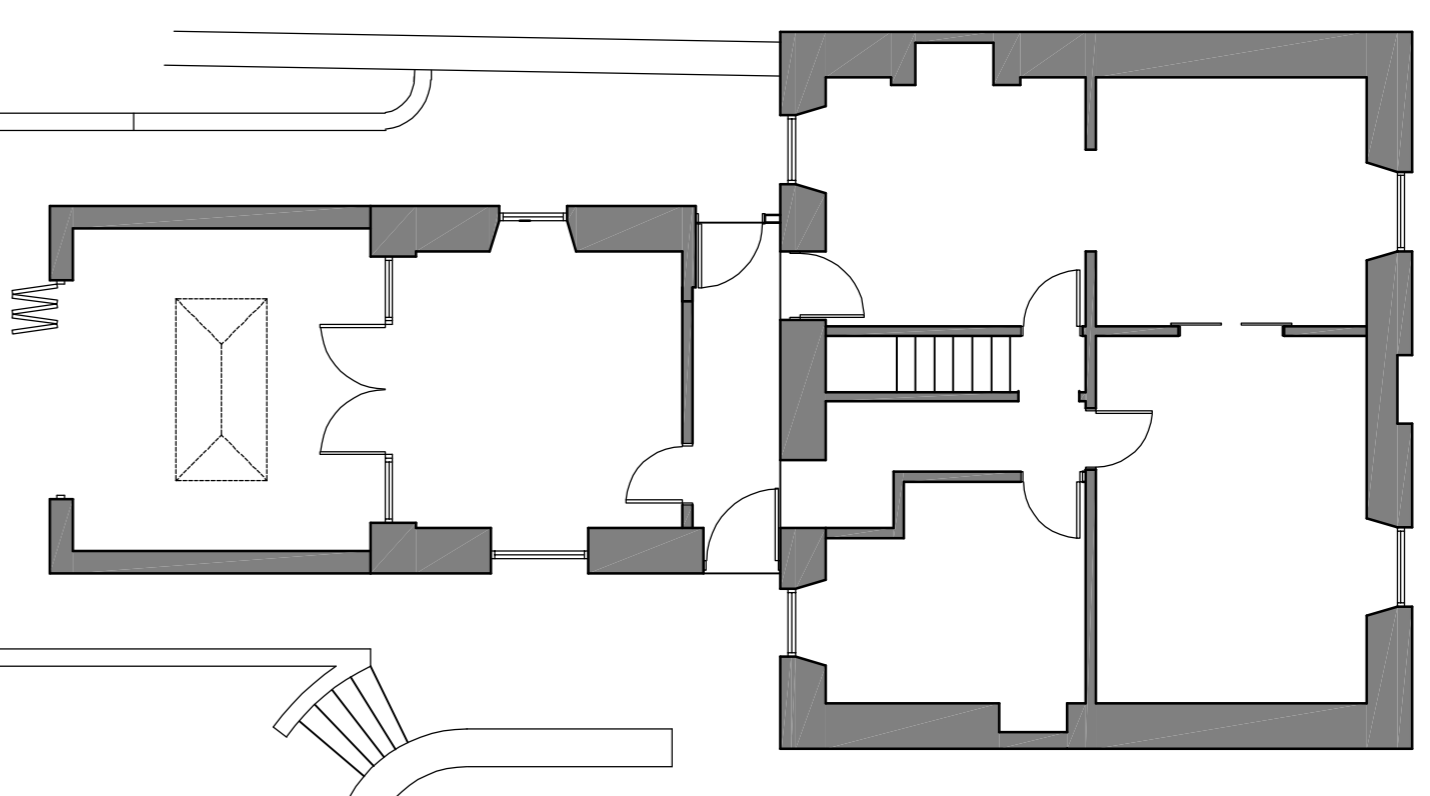


PROPOSED GROUND FLOOR PLAN 1:100

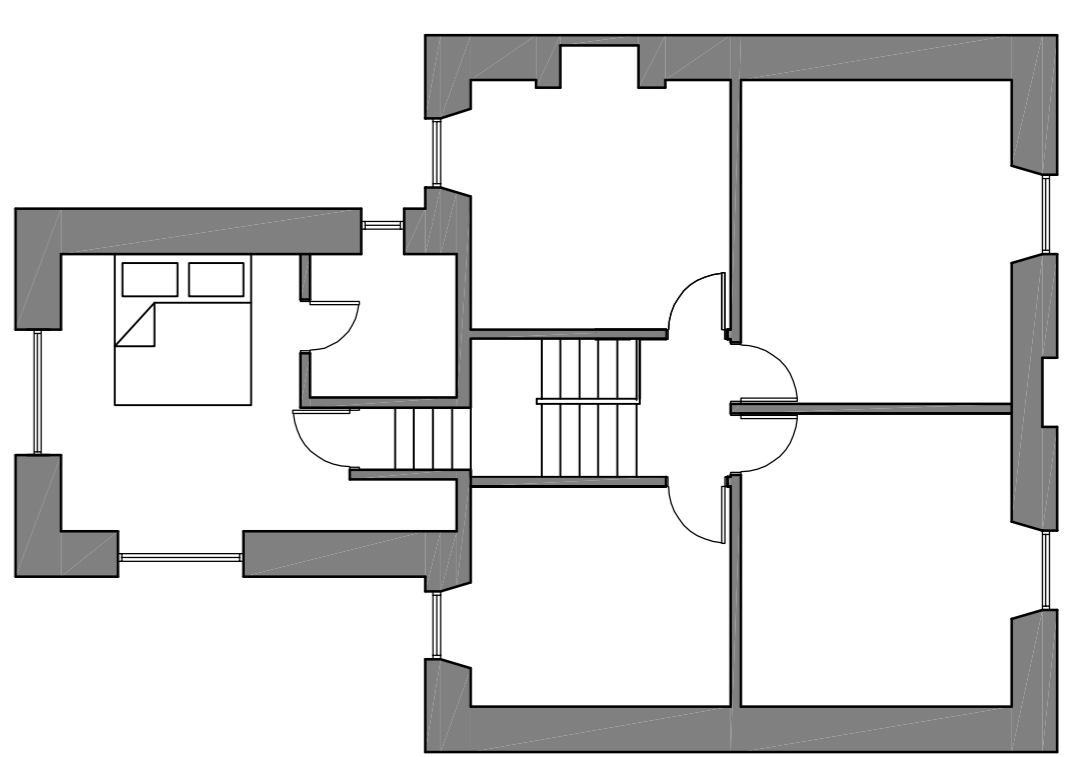


PROPOSED FIRST FLOOR PLAN 1:100

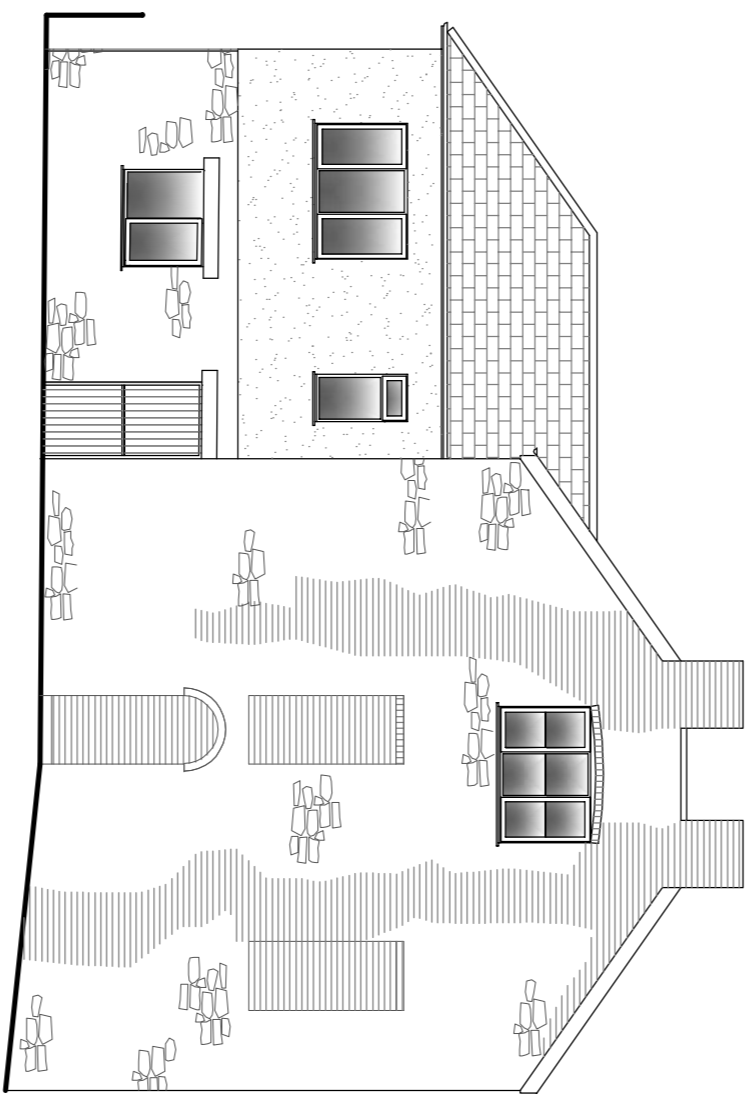


EXISTING SIDE ELEVATION 1:100

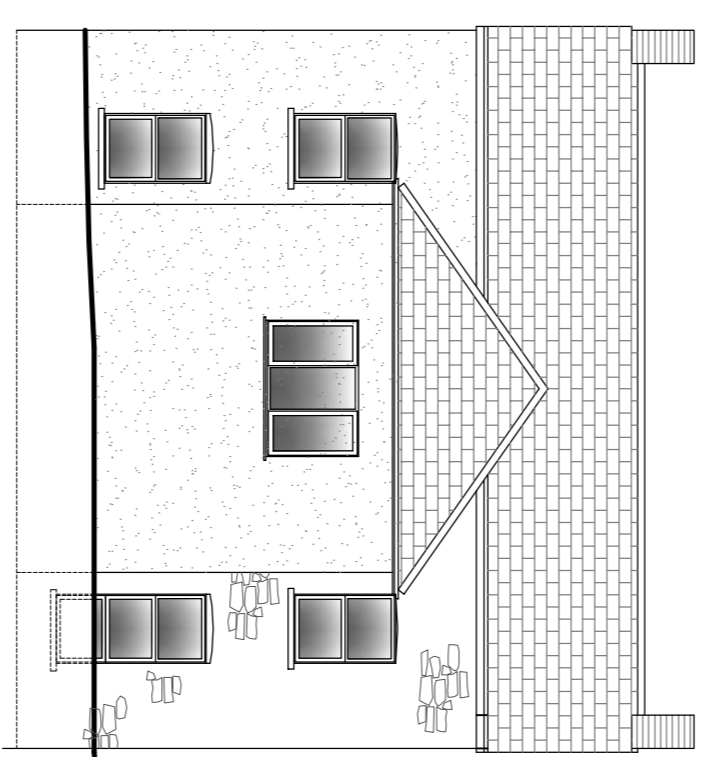


EXISTING REAR ELEVATION 1:100

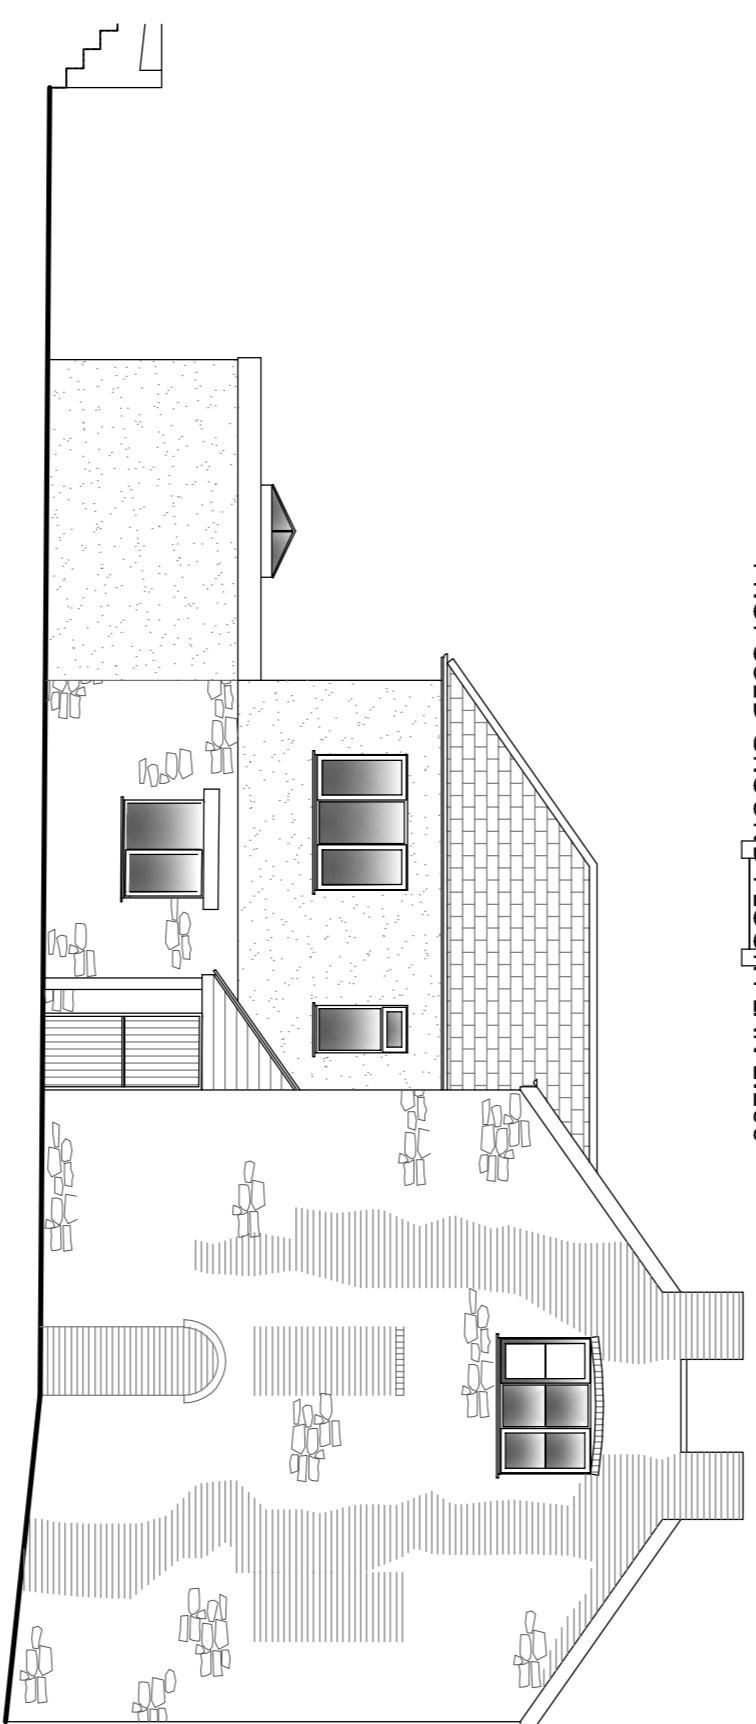


PROPOSED SIDE ELEVATION 1:100

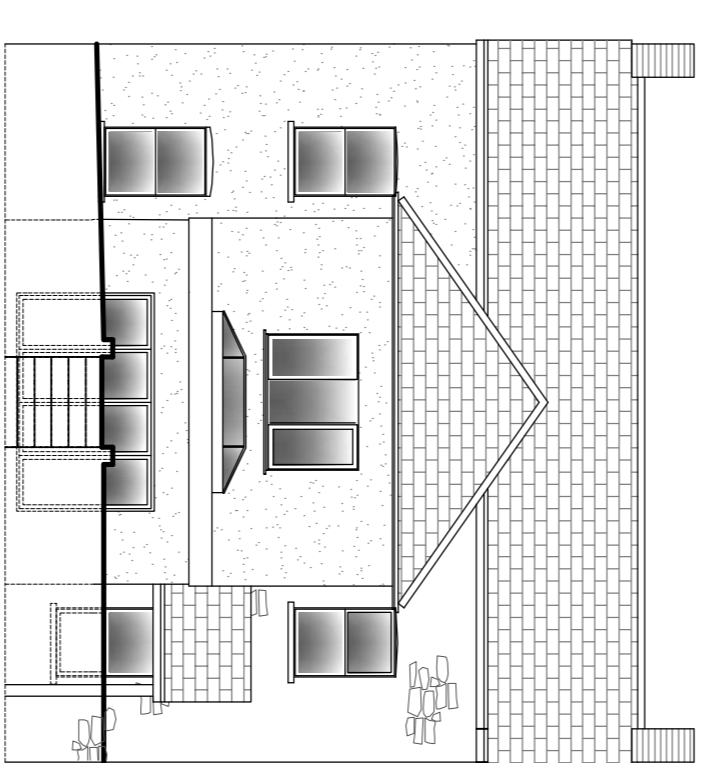


PROPOSED REAR ELEVATION 1:100

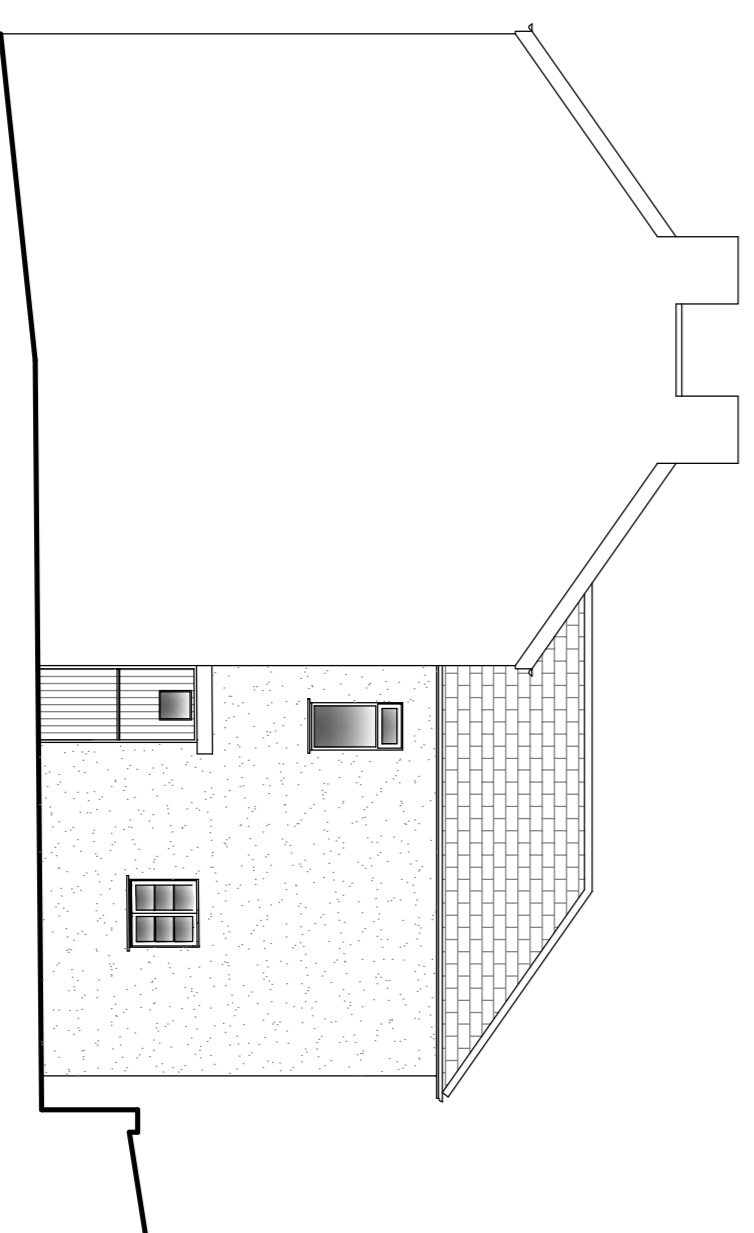

EXISTING SIDE ELEVATION 1:100

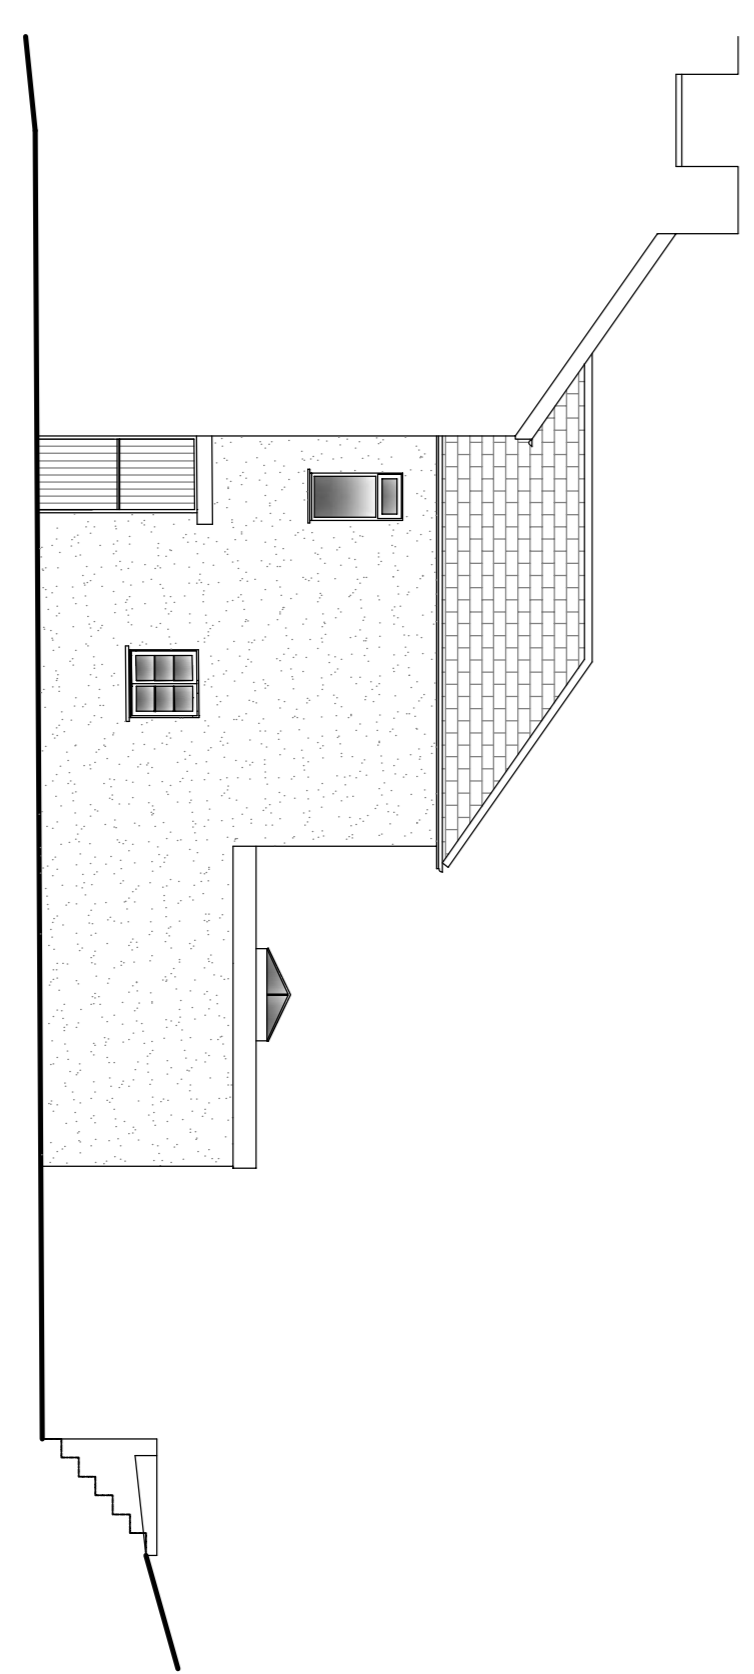

PROPOSED SIDE ELEVATION 1:100

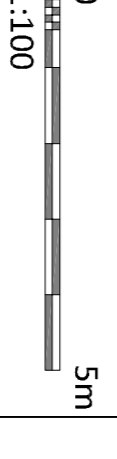

**N GITTINGS**  
**Architecture**

28 Brian Down Avenue  
Wotton Bassett, Wokingham, RG40 3JQ  
Tel: 01304 624605 email: nait@gittings.co.uk

Client:  
**J Clarke**

Project:  
**Proposed single storey rear extension**  
**14 Main Road**  
**Hutton**

Drawings:  
**Existing and Proposed Plans and Elevations**

Scale:  
**as stated at A1**

Drawn By:

Drawing No.:  
**2753/P/01A**