

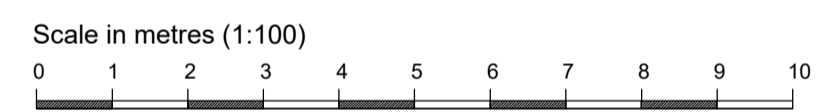


- Notes
- 1) Do not scale this drawing.
 - 2) All levels and dimensions to be checked on site.
 - 3) This drawing is to be read in conjunction with all relevant consultants drawings and specifications.
 - 4) This drawing is Copyright and must not be reproduced without prior written agreement.
 - 5) It is the responsibility of the client to ensure that the party wall matters are attended to.
 - 6) These drawings should be checked by the local authority Building Control Office or other appropriate checking authority prior to commencement of the building works.

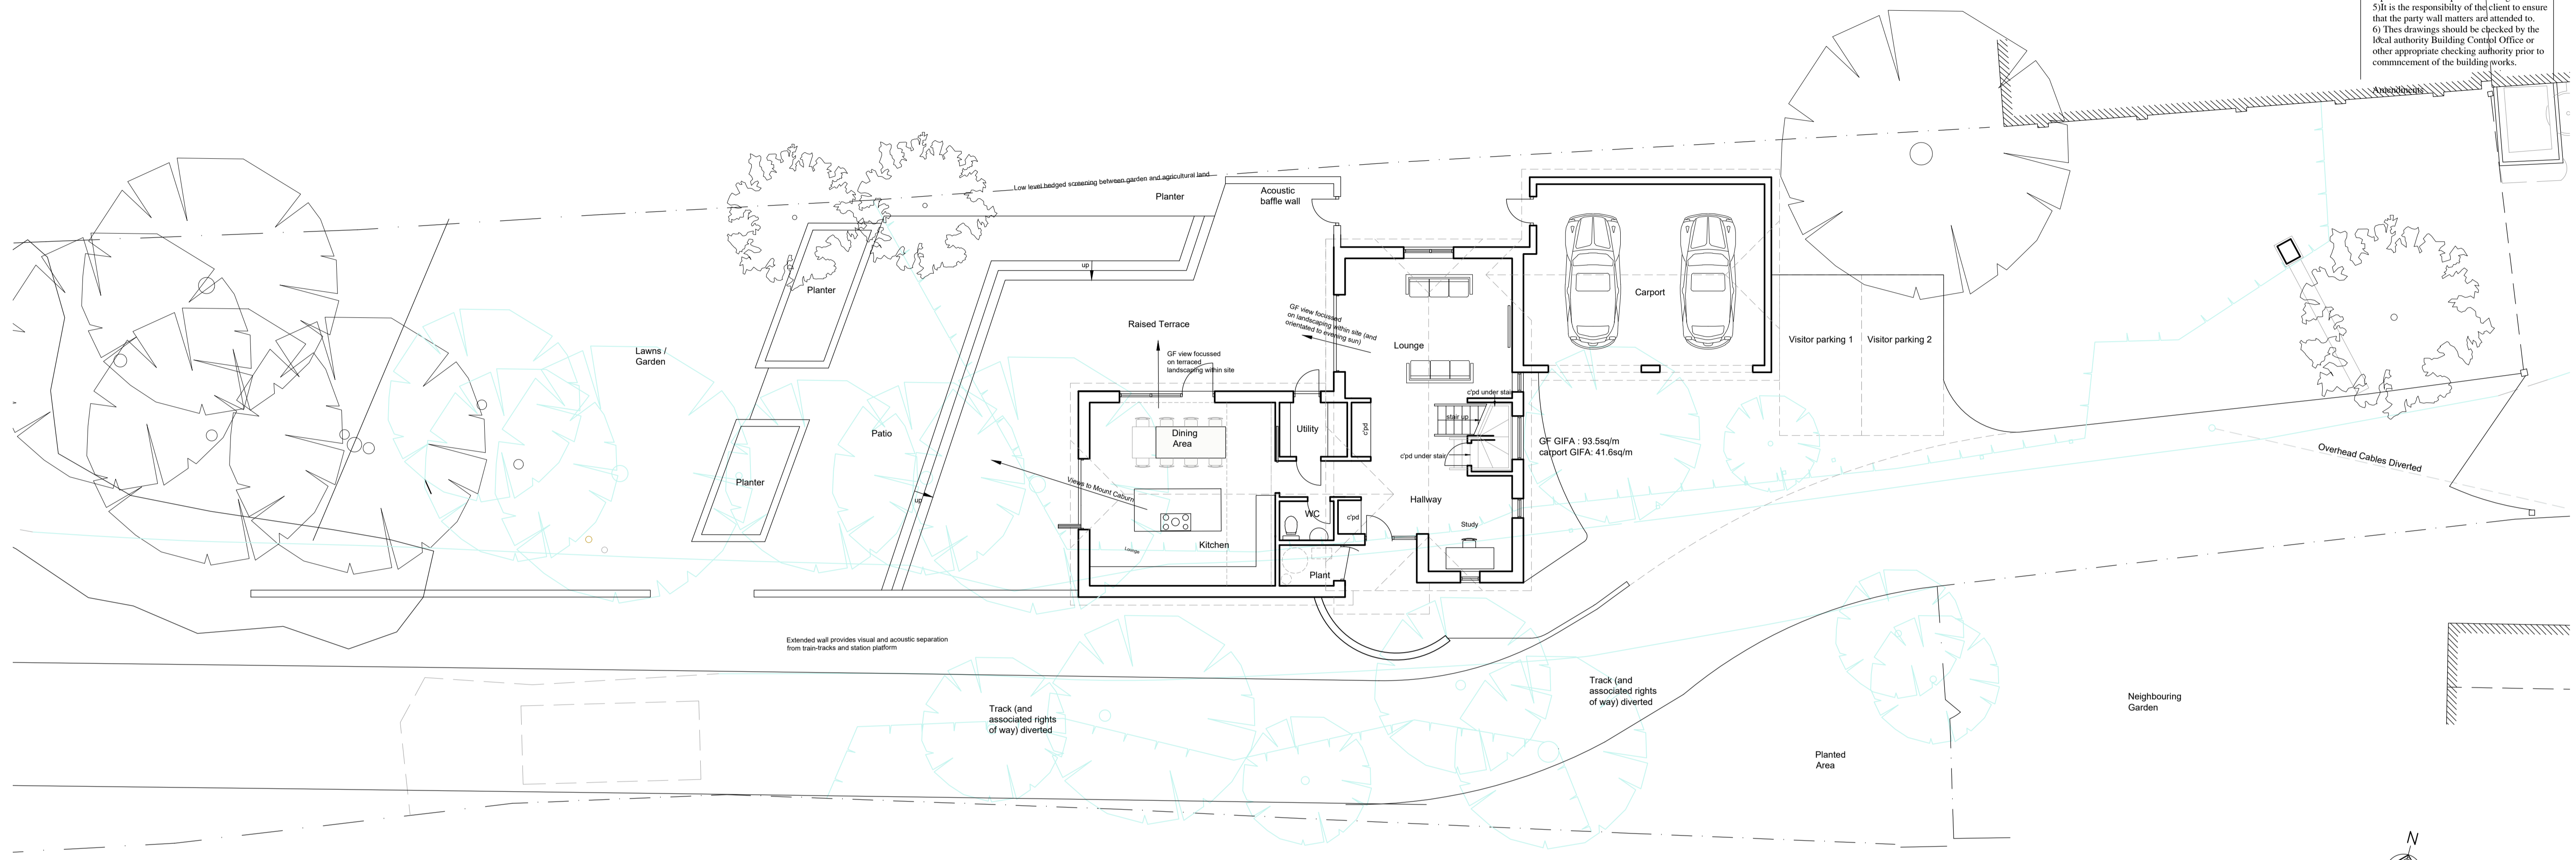


Ground Floor Plan as Proposed Scale 1:100 @ A1

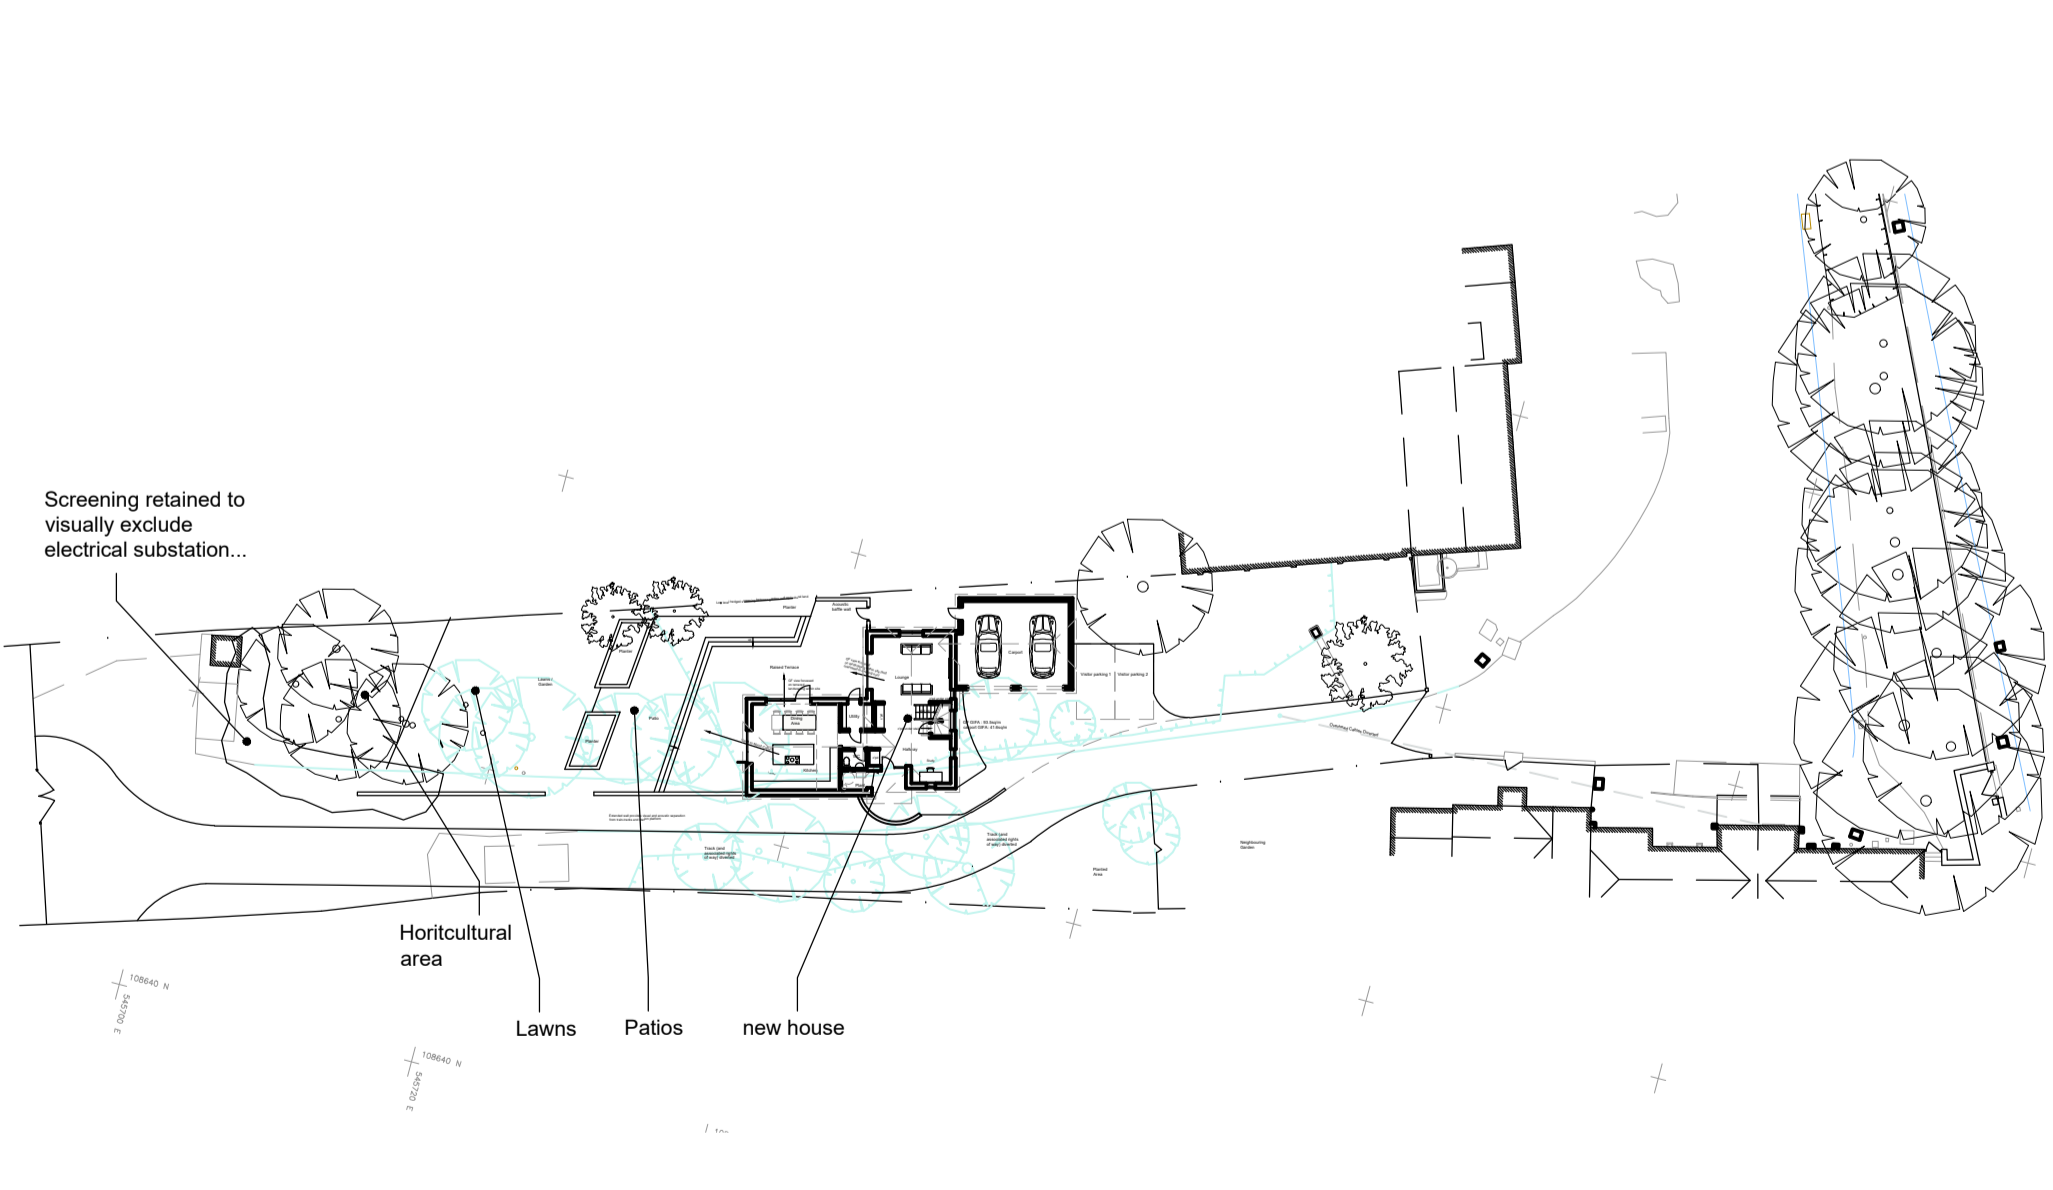


Site / Block Plan as Proposed Scale 1:500 @ A1

Scale in metres (1:500)

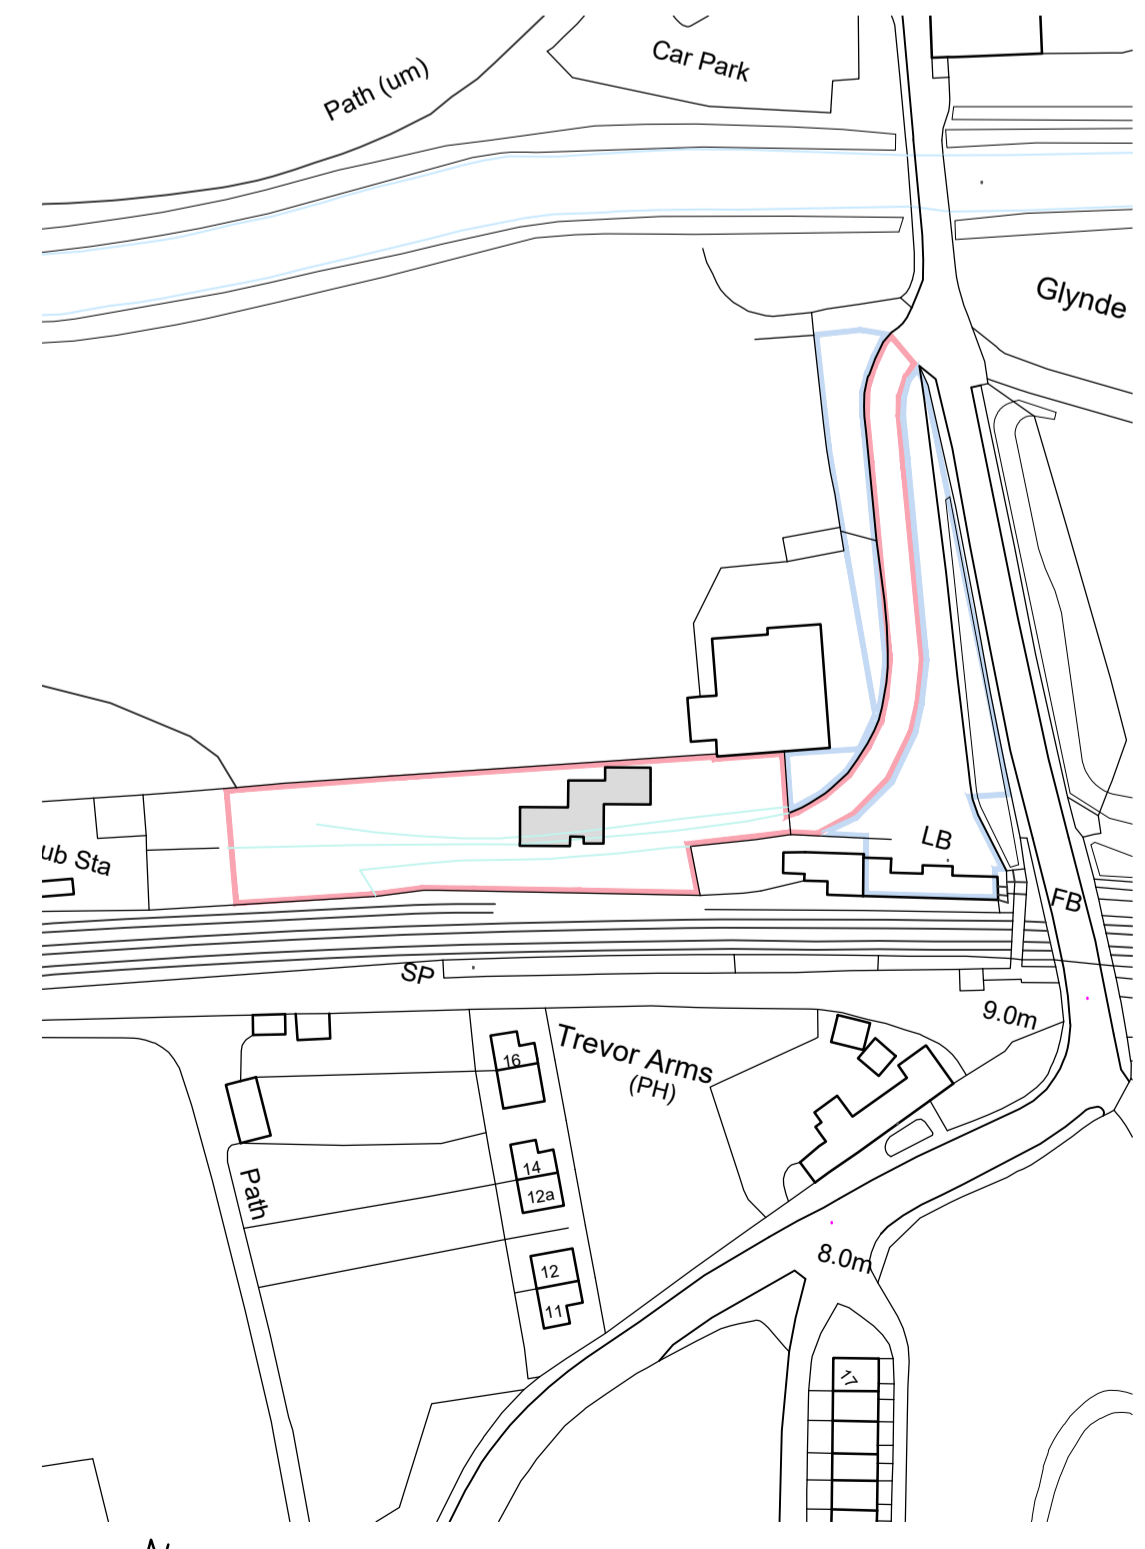

Location Plan as Proposed Scale 1:1250

Scale in metres (1:1250)

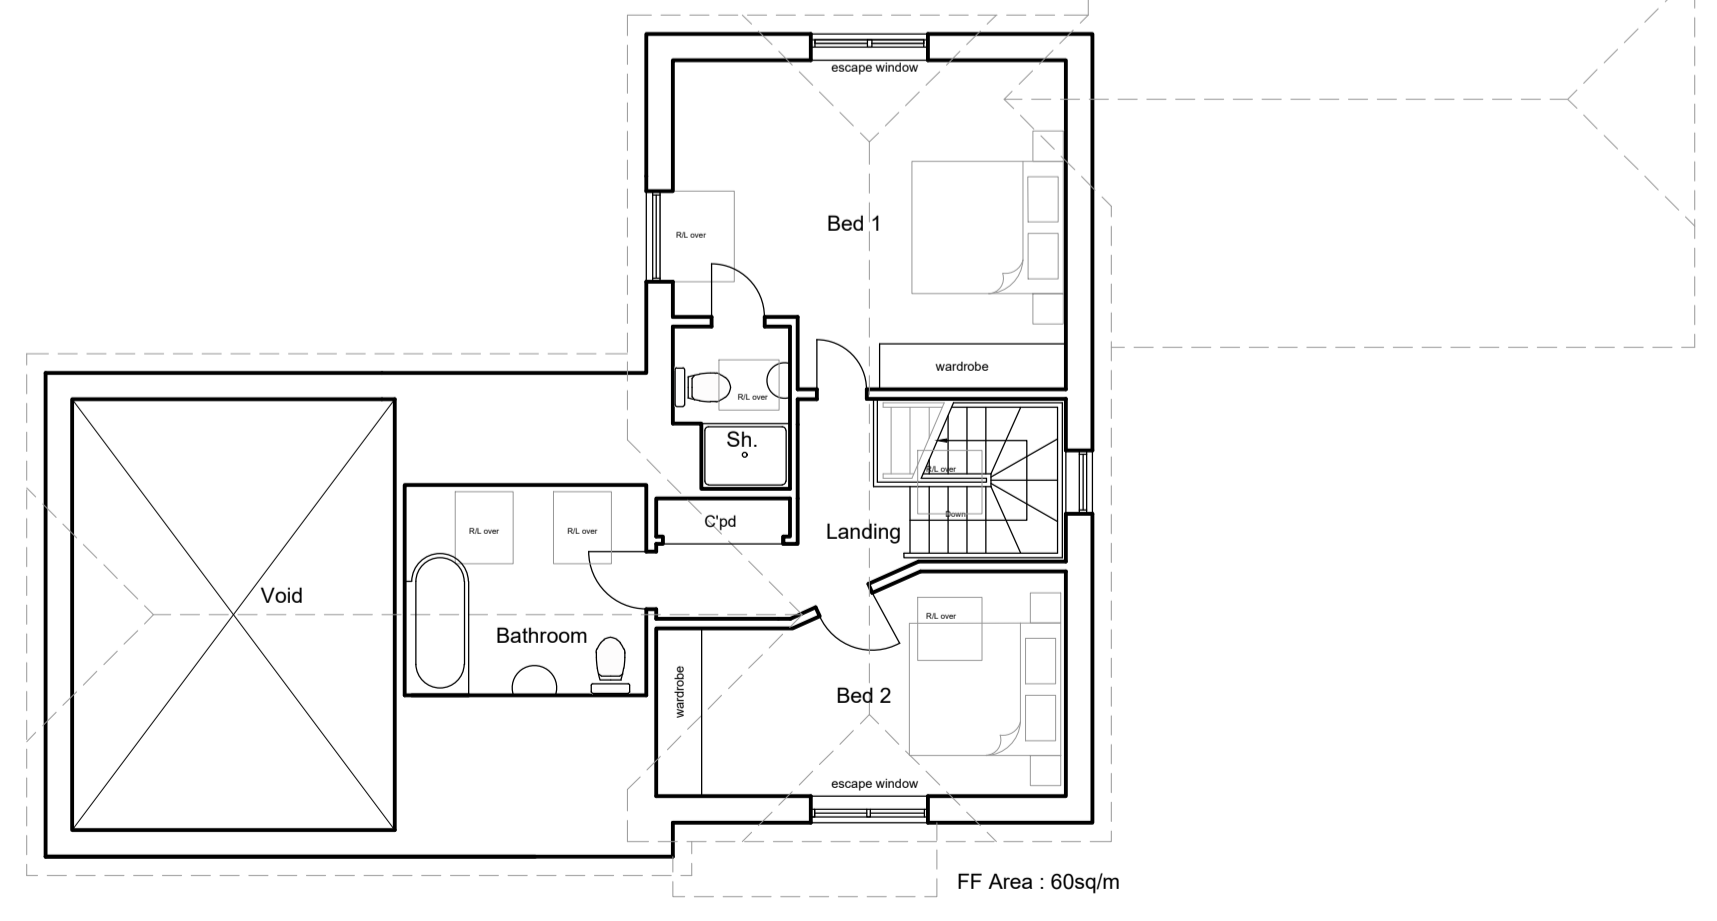

First Floor Plan as Proposed Scale 1:100 @ A1

A: Footprint position 29/03/2022

Client	
Site	Land Adjacent to Glyde Station
Job	New Dwelling
Title	Proposals Floor Plans
Scale	1:100 @ A1
Drawn By	JC
Date	March 2022
Drawing no.	GSNH/10 A
LF Architecture Ltd architectural consultants	
Monkyn Pyn, Thornwell Road, Wilmington, East Sussex, BN26 6RL Telephone/Fax: 01323 489767 Mobile: 07973 349724 e-mail: mail@lfarchitecture.co.uk Company no. 512395	