
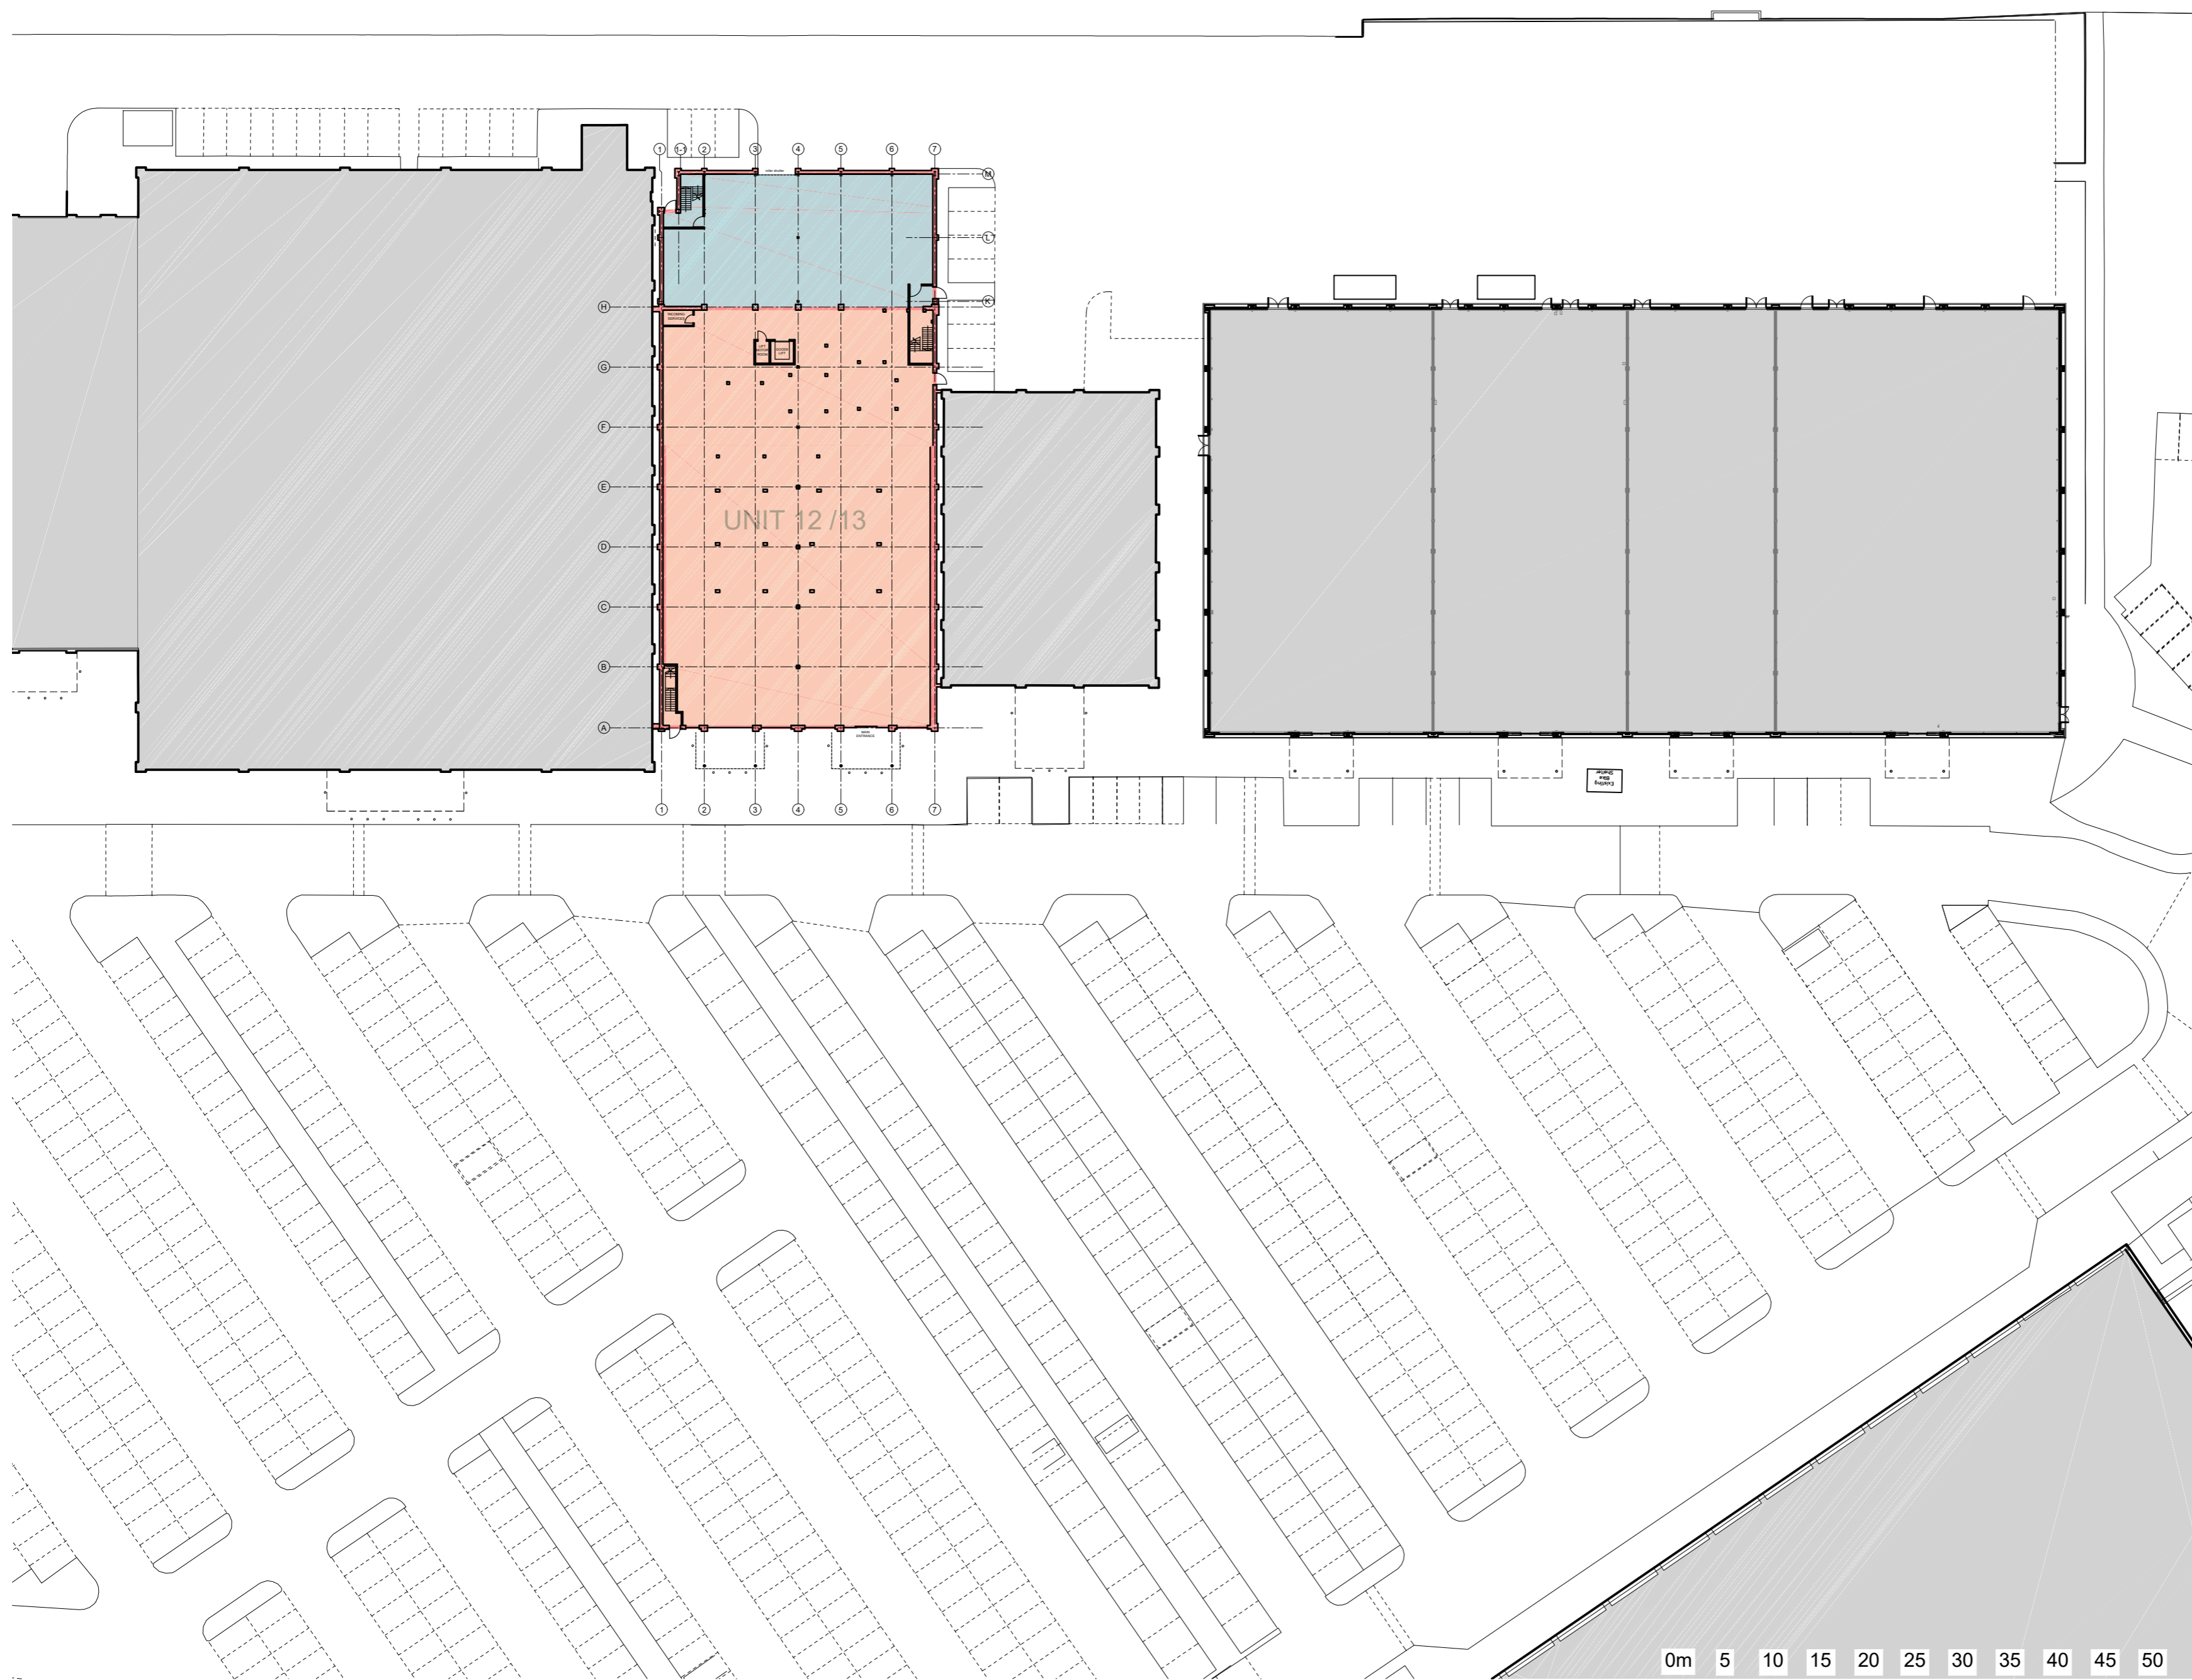


1. Do not scale this drawing - if in doubt ask.
 2. All sizes to be checked on site prior to construction.
 3. This drawing is the copyright of the author.

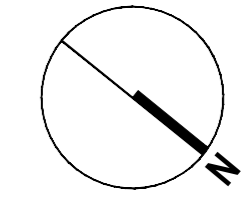

Proposed Site Plan

smith design associates
 www.smithdesign.co.uk

Chartered Architects
 16 Lynedoch Crescent, Glasgow G3 6EQ
 client 0141 353 3501

Legal & General

project Proposed Extension to Unit 12/13
 Faraday Retail Park, Coatbridge

drawing Proposed Site Plan original size A2

scale 1:500 drawn CA

date Feb 2022 checked -

status FOR COMMENT / APPROVAL passed -

job no. G3028 drawing no. AL(0)05 revision P1

