




EXISTING INFORMATION

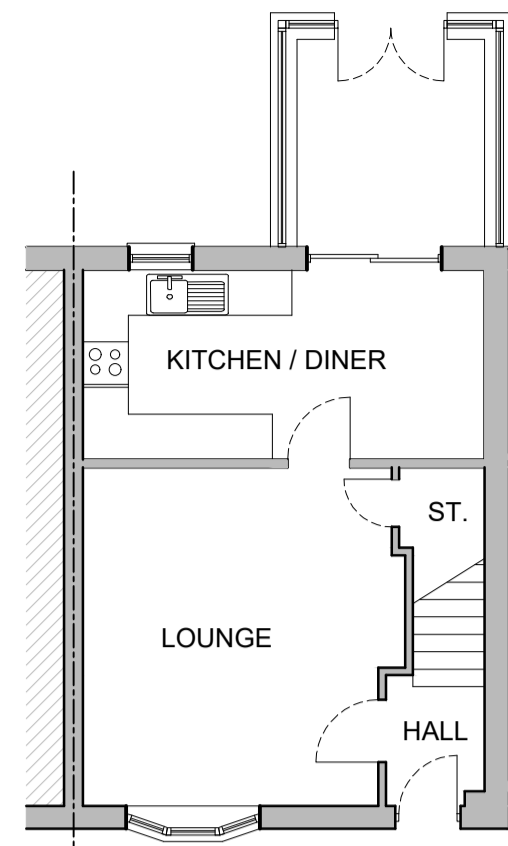


EXISTING GROUND FLOOR PLAN
SCALE 1:100

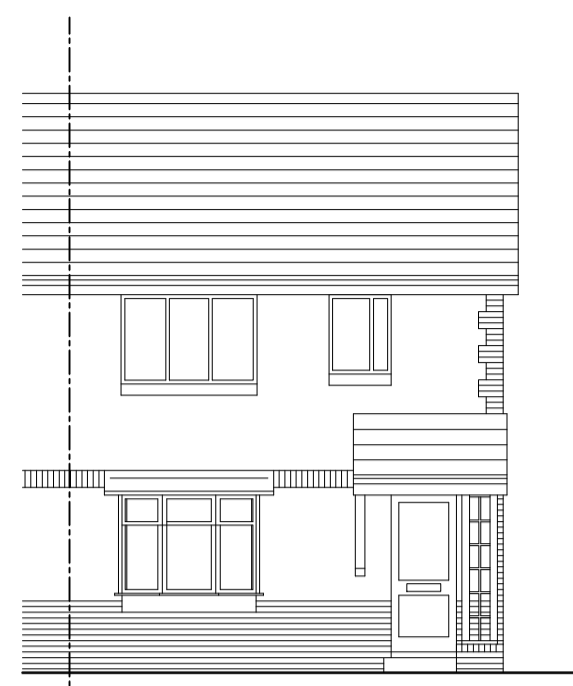


EXISTING FRONT ELEVATION
SCALE 1:100

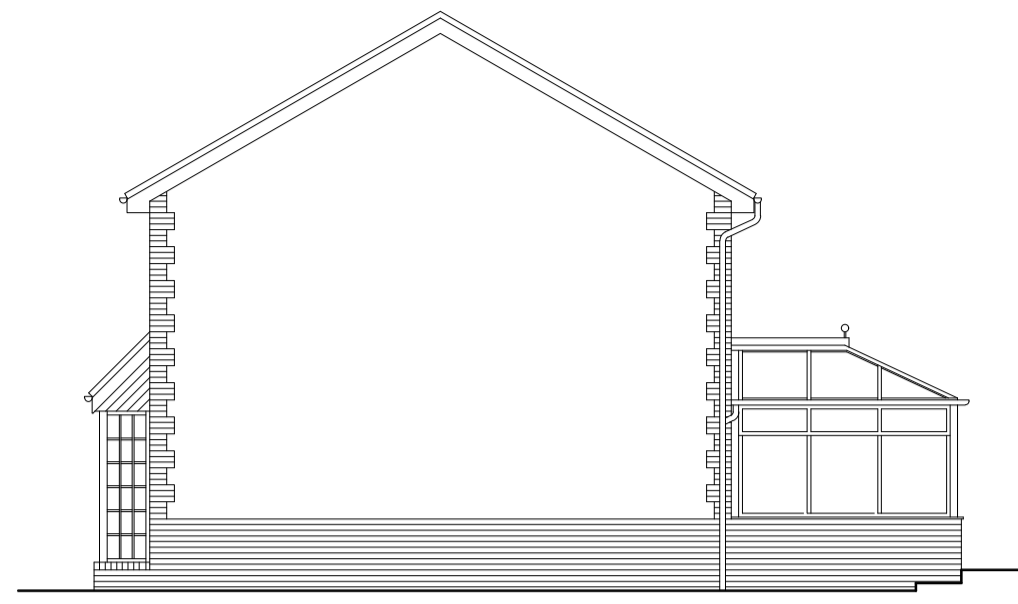


EXISTING SIDE ELEVATION
SCALE 1:100

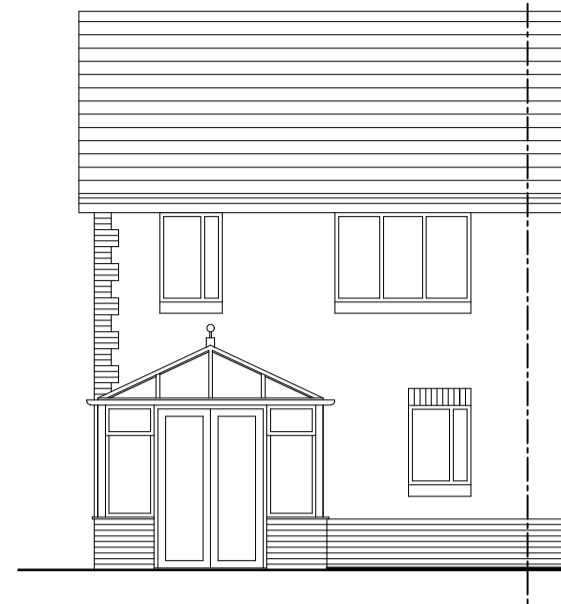


EXISTING REAR ELEVATION
SCALE 1:100

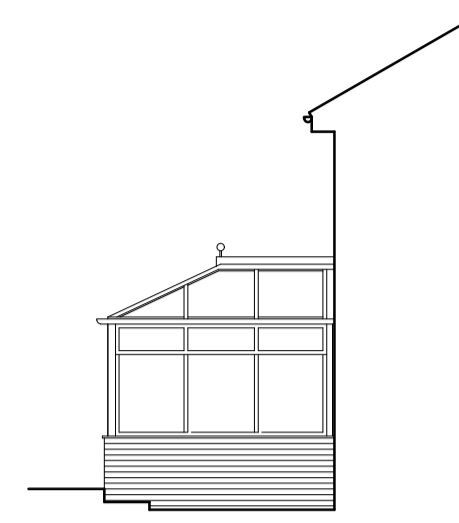

EXISTING SIDE ELEVATION
SCALE 1:100

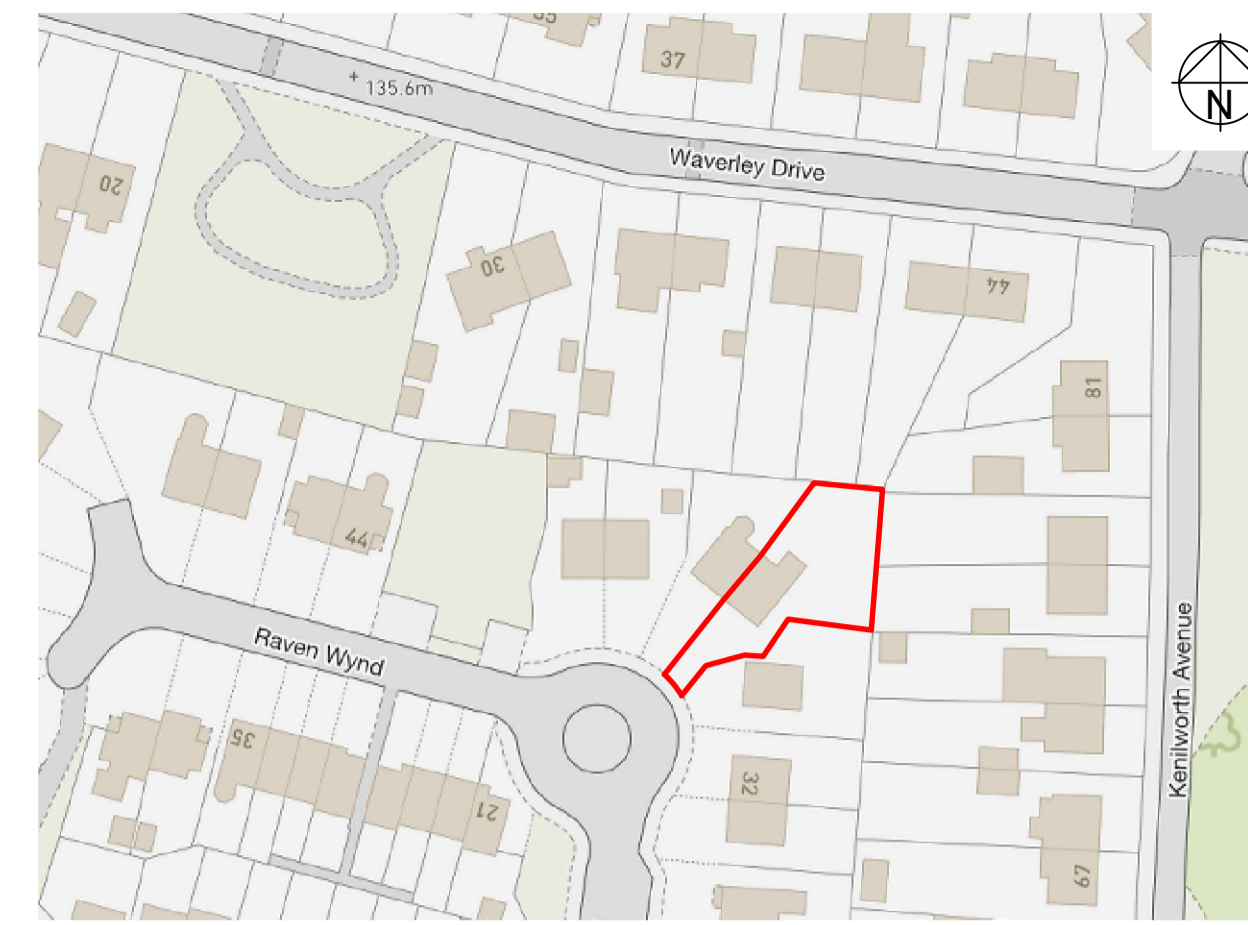

LOCATION PLAN
SCALE 1:1000

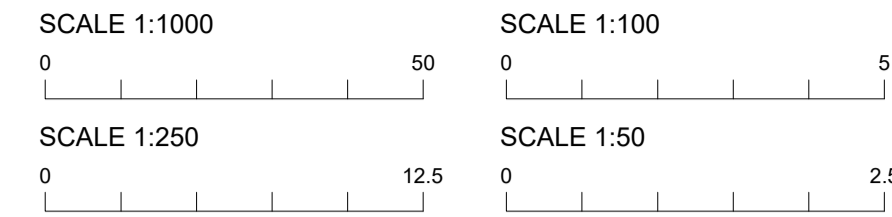

THIS DRAWING IS THE COPYRIGHT © PROPERTY OF JSS ARCHITECTS - NO COPY OF THIS DRAWING OR ANY PART THEREOF IS PERMITTED WITHOUT PRIOR WRITTEN PERMISSION.

THE EXISTING INFORMATION SHOWN ON THIS DRAWING IS BASED ON A NON-INTRUSIVE INSPECTION OF THE EXISTING PROPERTY. BEFORE ANY WORKS START ON SITE THE CONTRACTOR SHOULD CARRY OUT SUFFICIENT OPENING UP TO CONFIRM THAT THE INFORMATION SHOWN ON THE DRAWINGS IS CORRECT. ANY DISCREPANCIES SHOULD BE BROUGHT TO THE ATTENTION OF THE ARCHITECT IMMEDIATELY.


DO NOT SCALE FROM THIS DRAWING. ALL EXISTING DIMENSIONS AND ANGLES TO BE CHECKED ON SITE PRIOR TO COMMENCEMENT OF WORKS OR PROCUREMENT OF MATERIALS.

ANY DISCREPANCIES TO BE BROUGHT TO THE ATTENTION OF THE ARCHITECT.

PROPOSED INFORMATION

DORMER EXTERNAL FINISHES:
 WALLS: RENDER AND FACING BRICK TO MATCH EXISTING
 ROOF: CONCRETE TILE - COLOUR TO MATCH EXISTING
 WINDOWS: BROWN UPVC TO MATCH EXISTING


EXTENSION INTERNAL FLOOR AREAS
GROUND FLOOR: 22.5m²

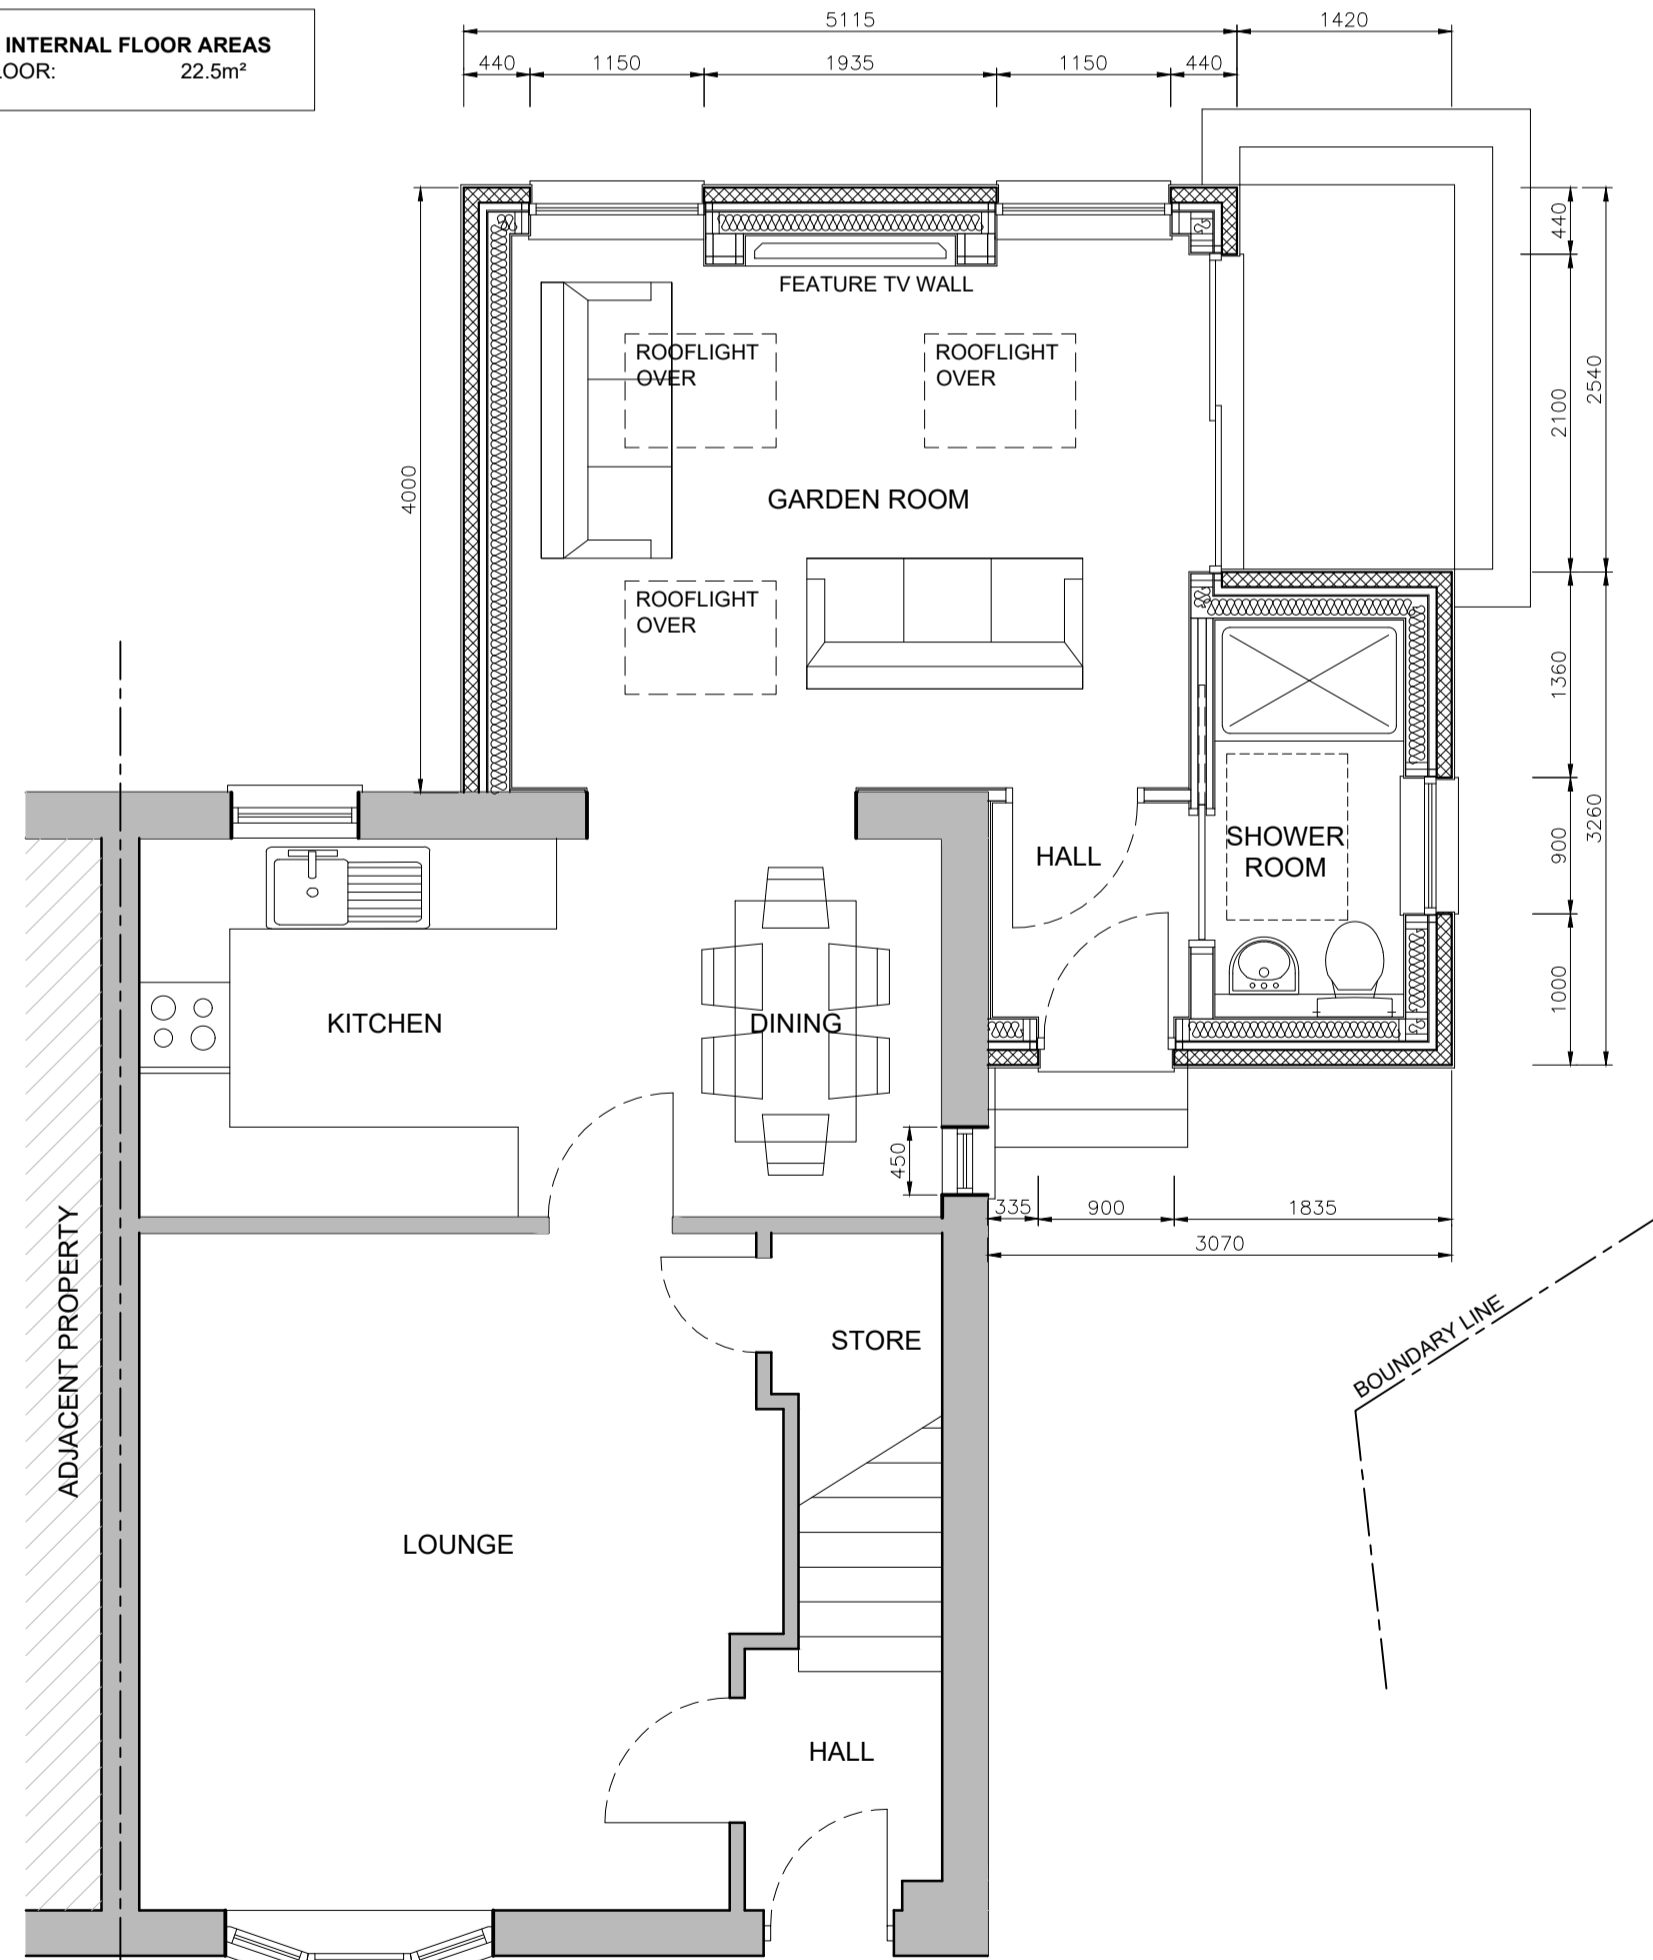


PROPOSED GROUND FLOOR PLAN
SCALE 1:50




PROPOSED FRONT ELEVATION
SCALE 1:100

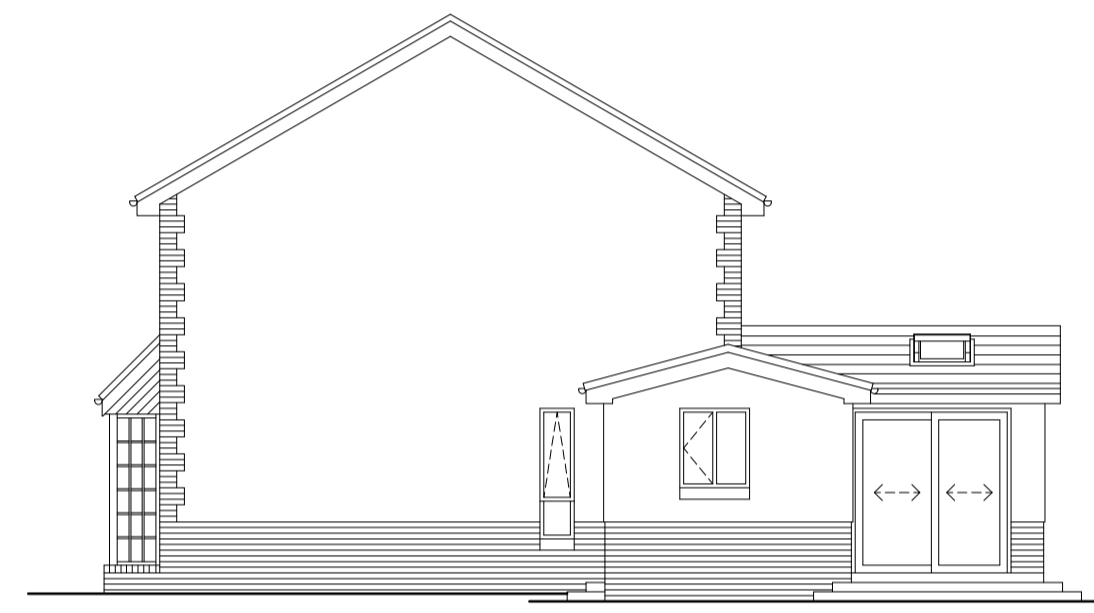


PROPOSED SIDE ELEVATION
SCALE 1:100

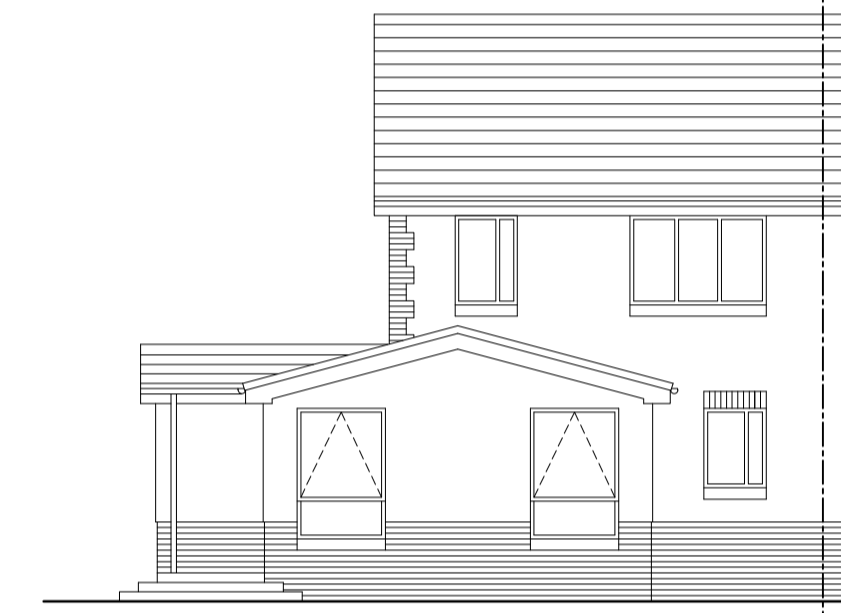


PROPOSED REAR ELEVATION
SCALE 1:100

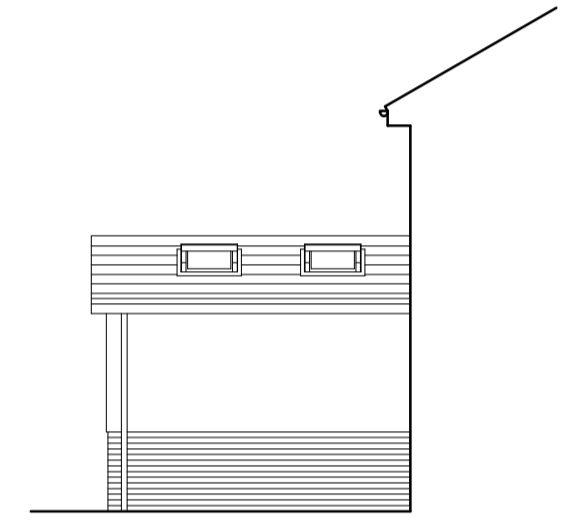

PROPOSED SIDE ELEVATION
SCALE 1:100

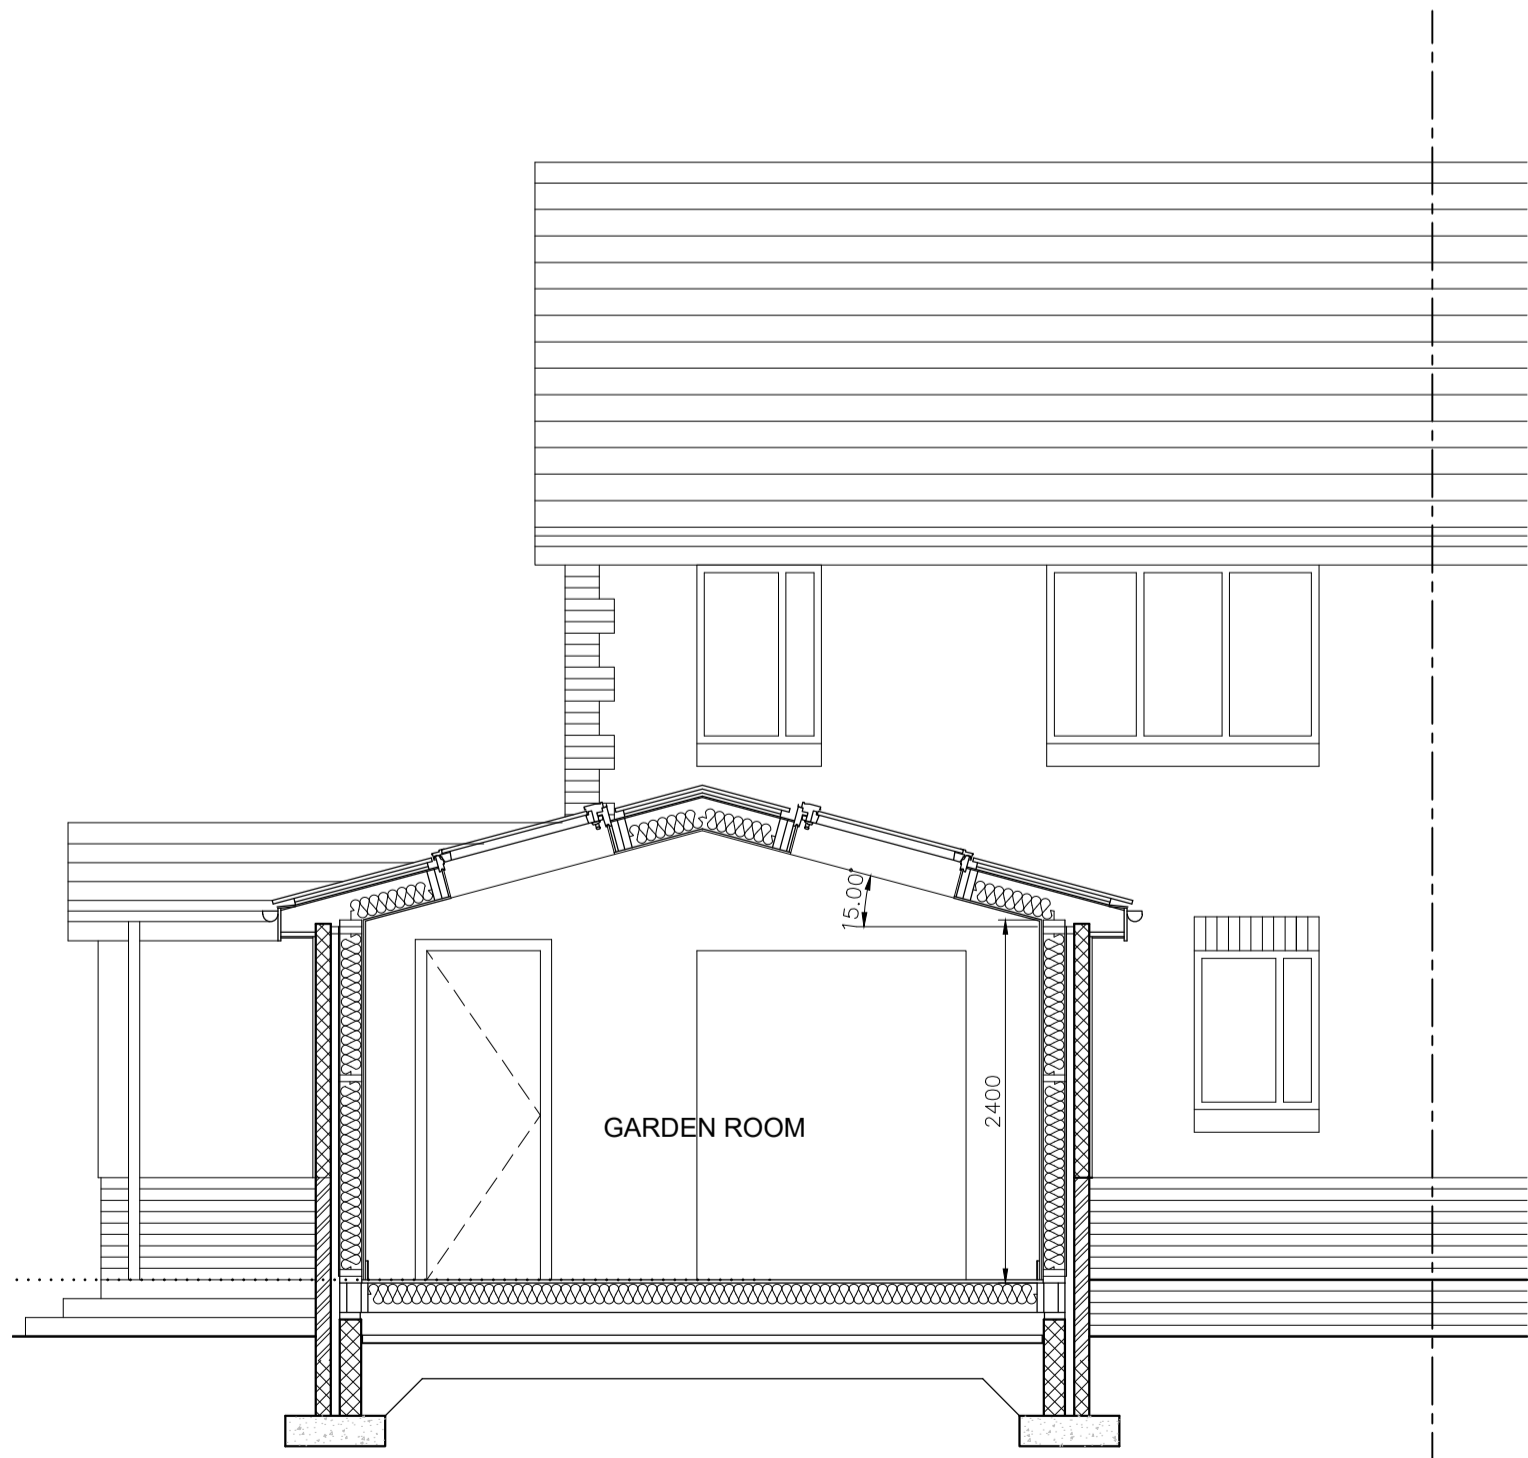

PROPOSED SECTION
SCALE 1:50

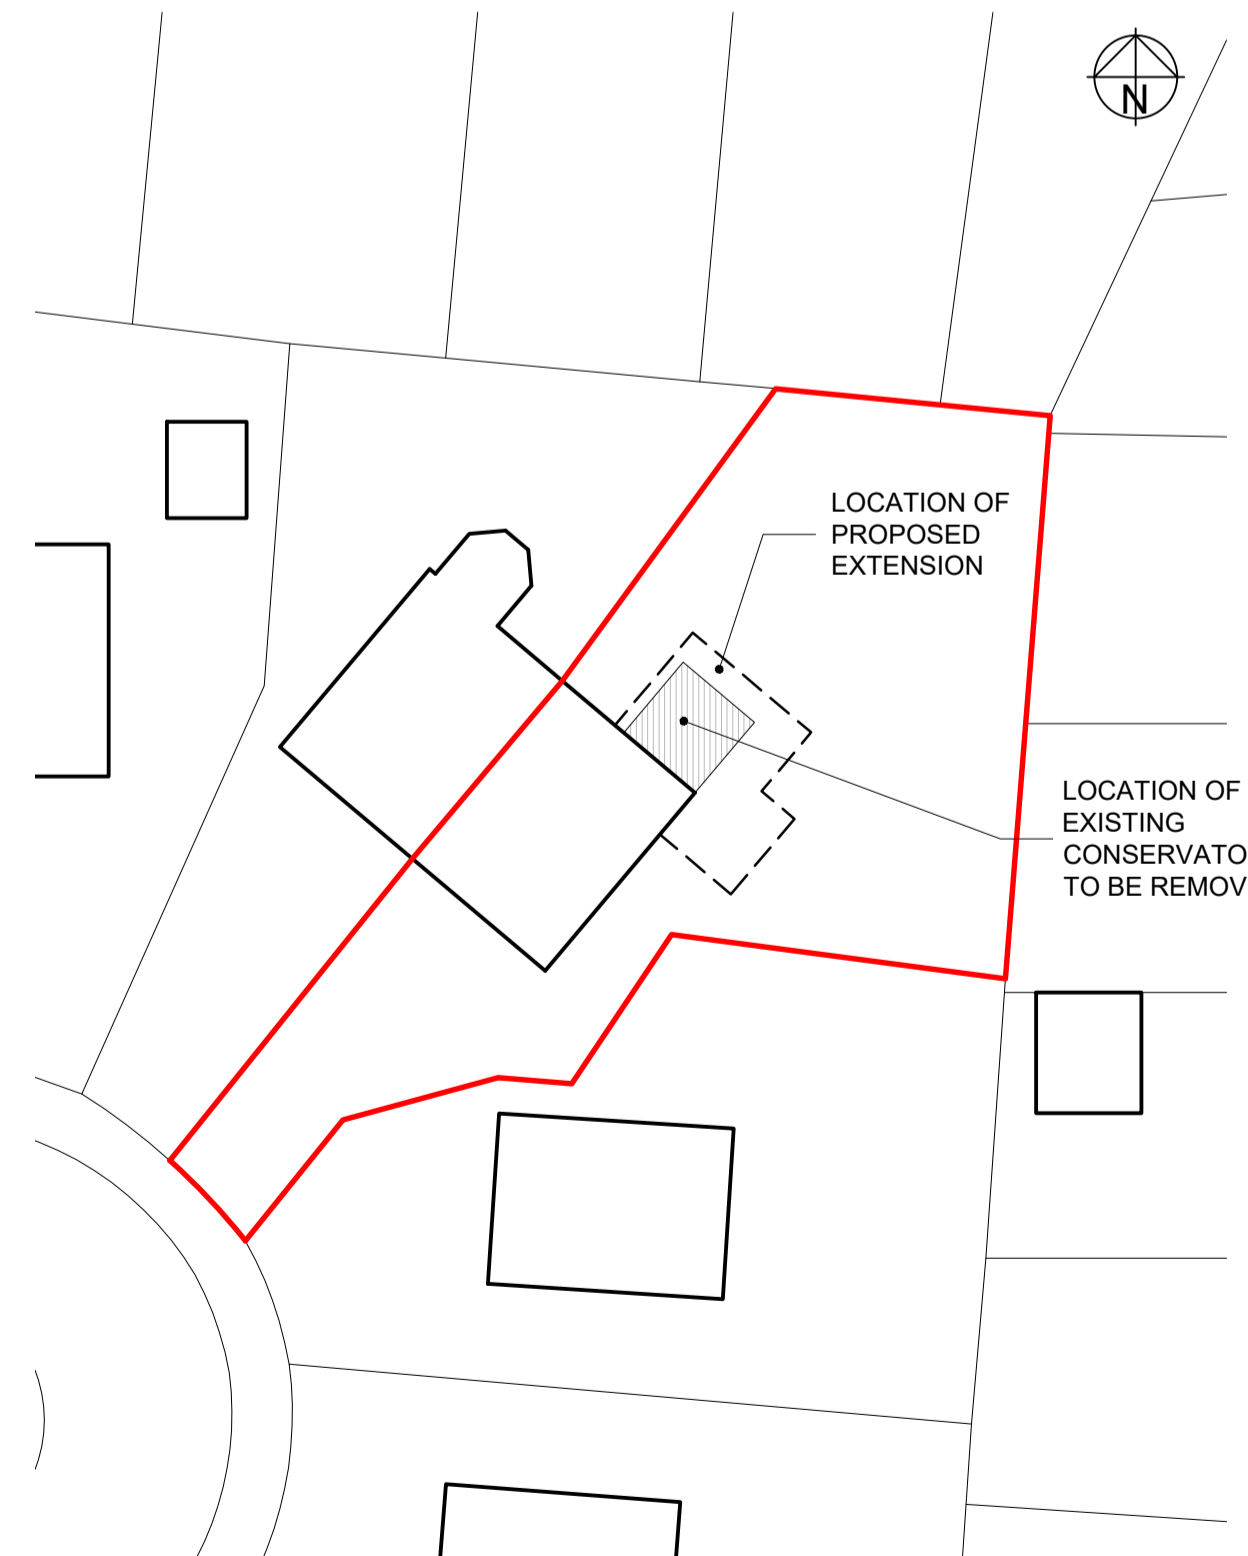

BLOCK PLAN
SCALE 1:250

Rev.No	Description	Date
-	-	-

PROJECT
 PROPOSED ALTERATIONS & EXTENSION TO
 36 RAVEN WYND,
 WISHAW, ML2 7QT



CLIENT
 WATSON & DIANE BORTHWICK

TITLE
 EXISTING PLAN & ELEVATIONS,
 PROPOSED PLAN, ELEVATIONS,
 SECTION, LOCATION PLAN &
 BLOCK PLAN.

SCALE	DATE	STATUS
PER DRAWING @ A1	MAY 2022	PLANNING

DRAWING NUMBER:	REV:
1324_011	-