



GENERAL NOTES:
1. Do not scale this drawing - if in doubt ask.
2. All sizes to be checked on site prior to construction.
3. Discrepancies to be notified in writing to architect immediately.
4. This drawing is the copyright of the author.

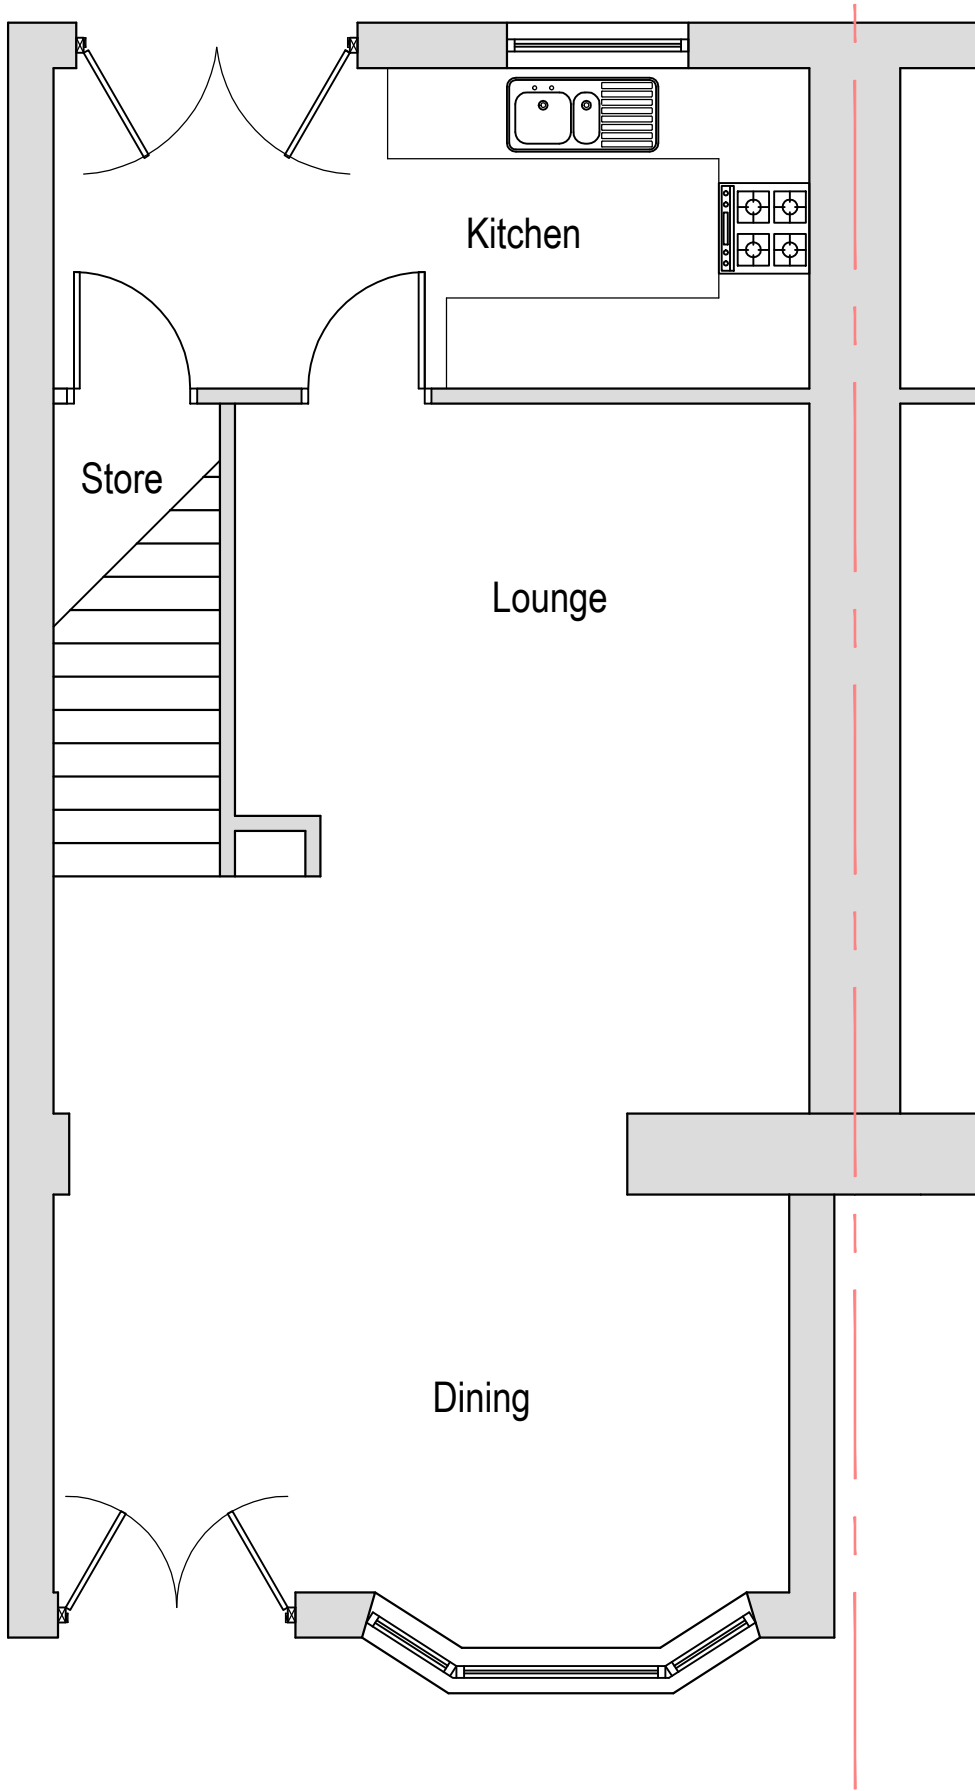

EXISTING GROUND FLOOR PLAN 1:50



EXISTING FRONT ELEVATION - 1:50

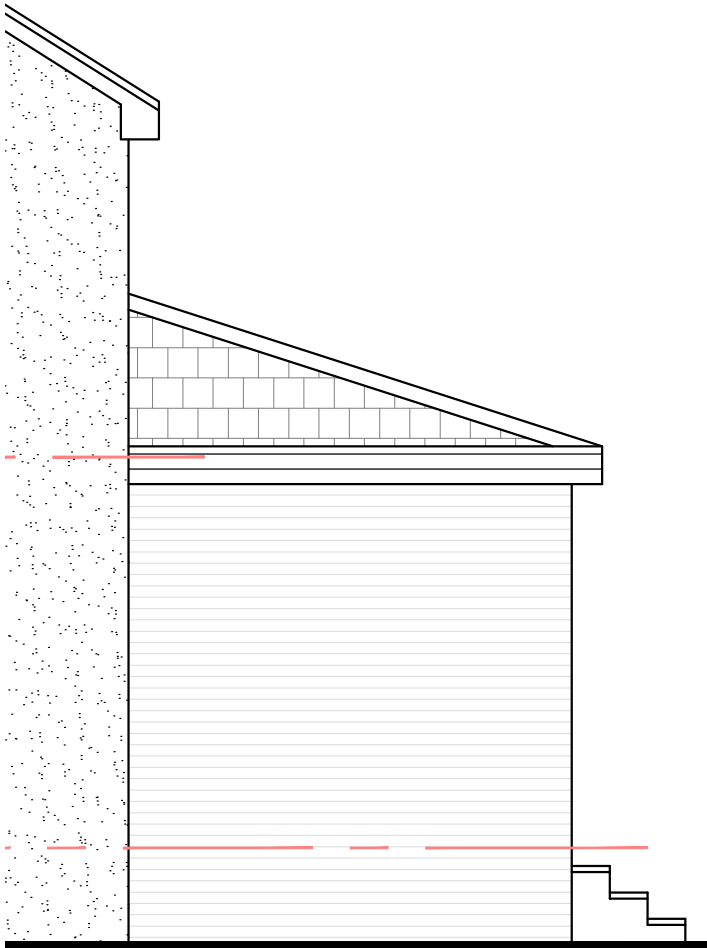

EXISTING SIDE ELEVATION - 1:50



Rev:	Details:		Date:	By:	Chkd:
Client: Mr & Mrs Brown -					
Project: Proposed Porch Extension 105 Hattonrigg Road, Bellshill					
Drawing Title: EXISTING PLANS & ELEVATIONS					
Scale: 1:50		Original Drawing Size: A3			
Drawn By: -		Date:			
Drawing Status: PLANNING					
Job No: H173		Drawing No: EX 001		Revision:	