




EXISTING WEST ELEVATION




EXISTING NORTH ELEVATION




EXISTING SOUTH ELEVATION

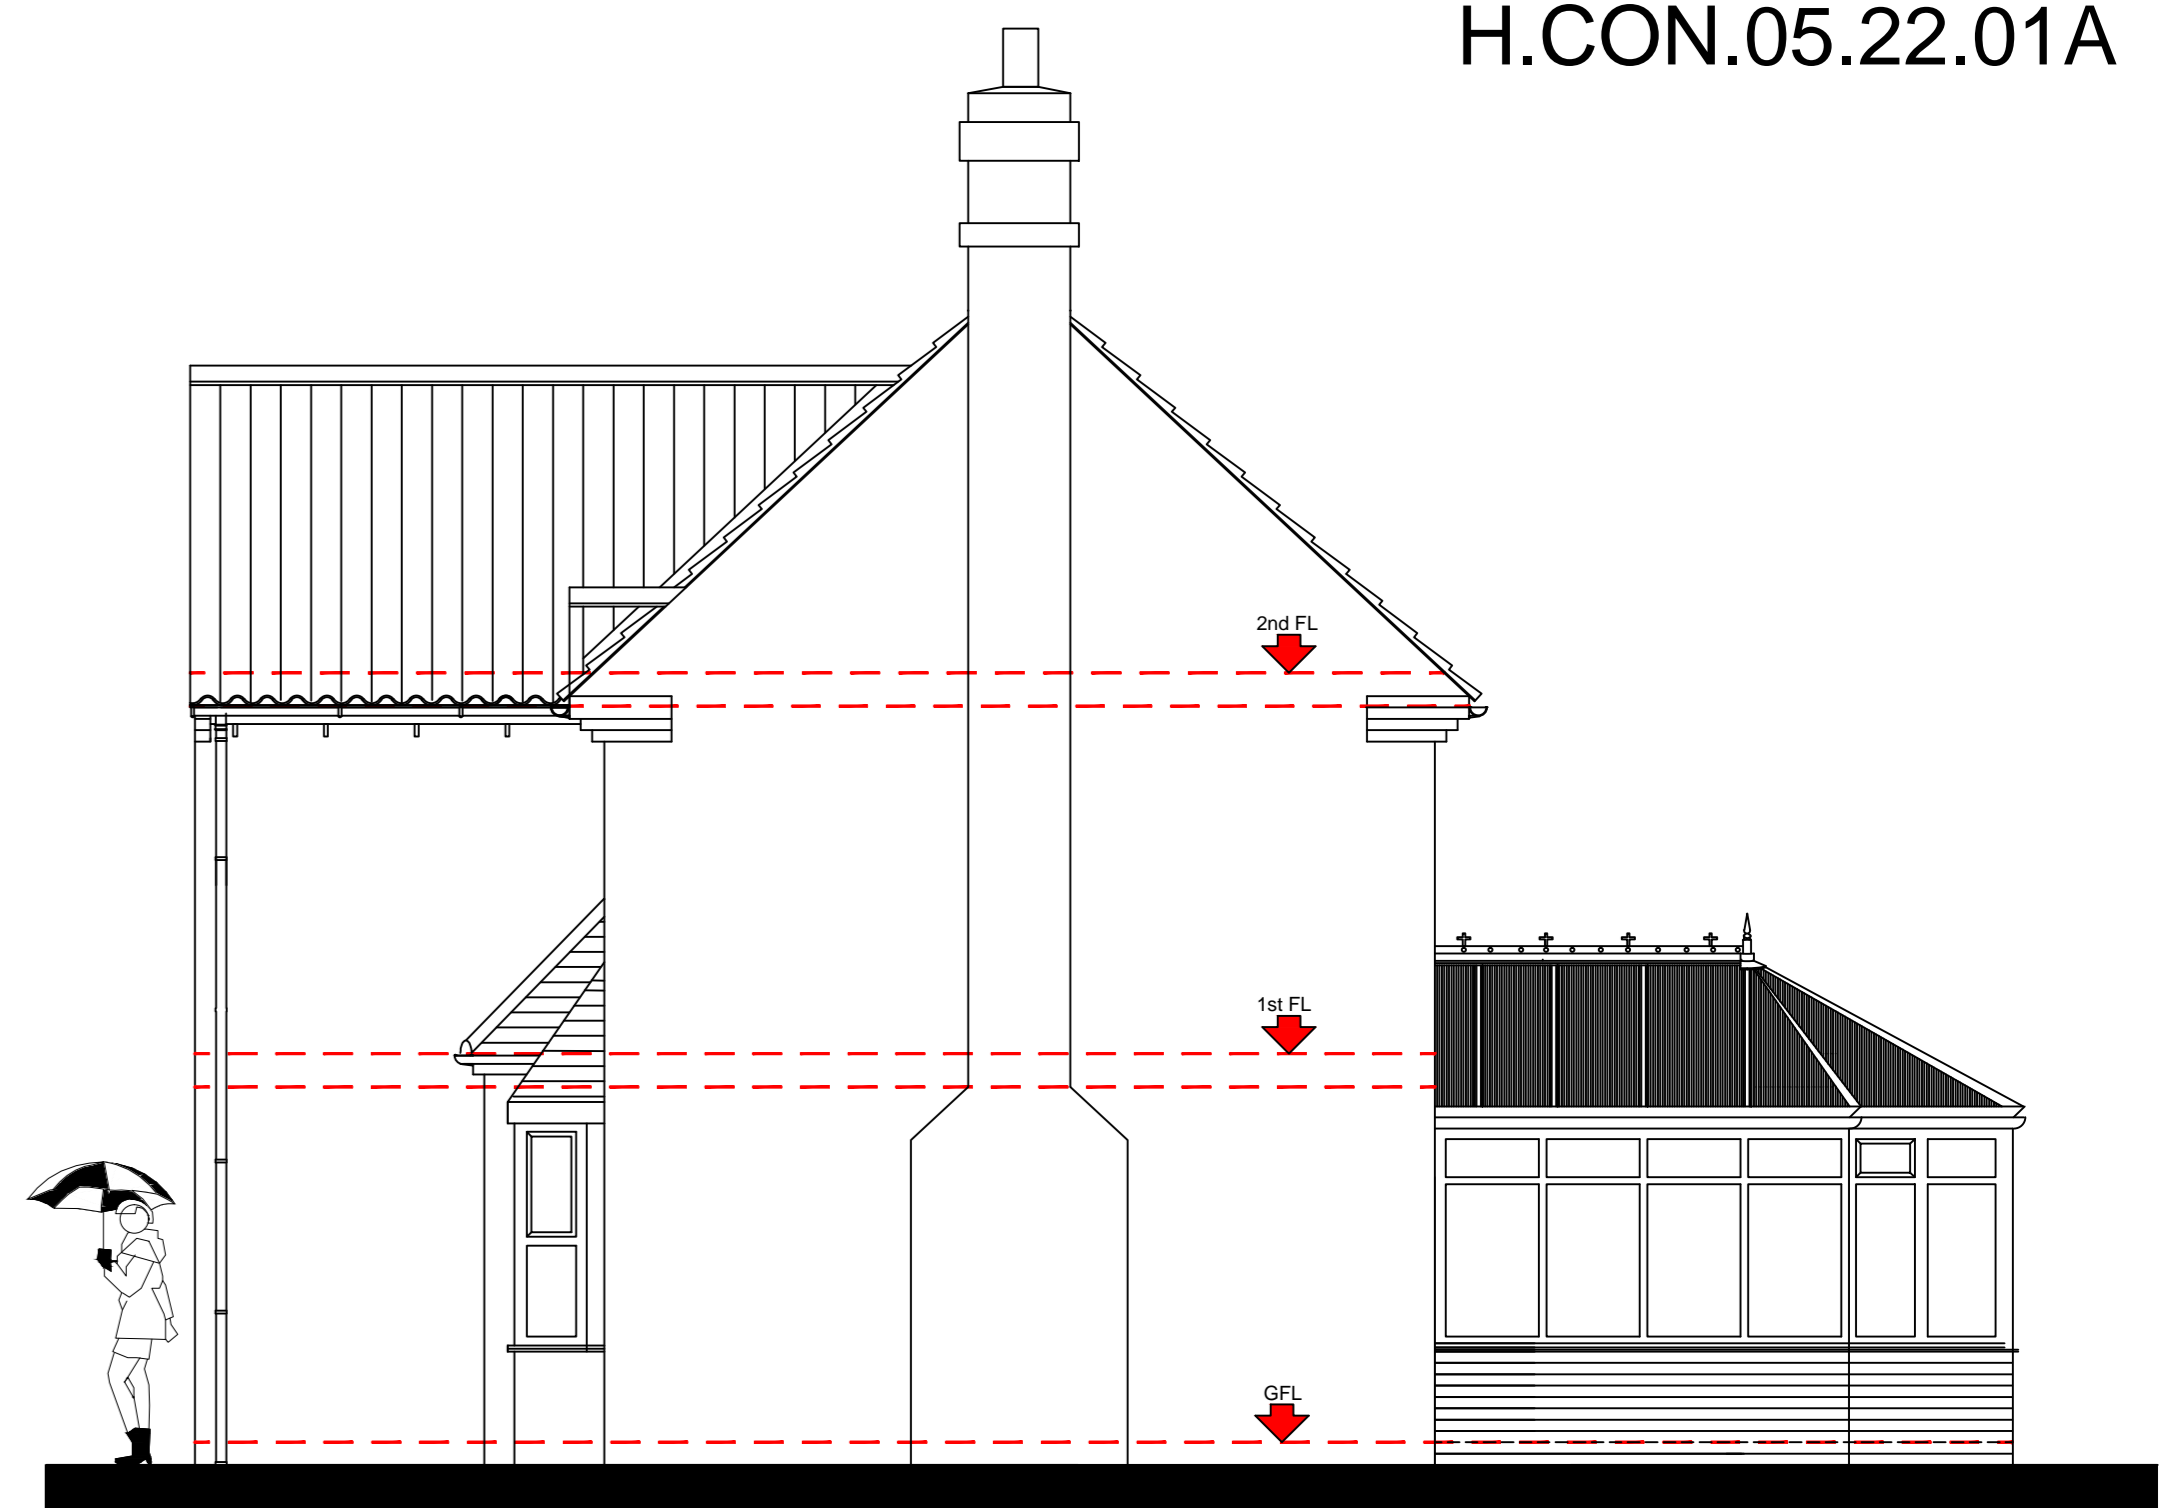


EXISTING EAST ELEVATION

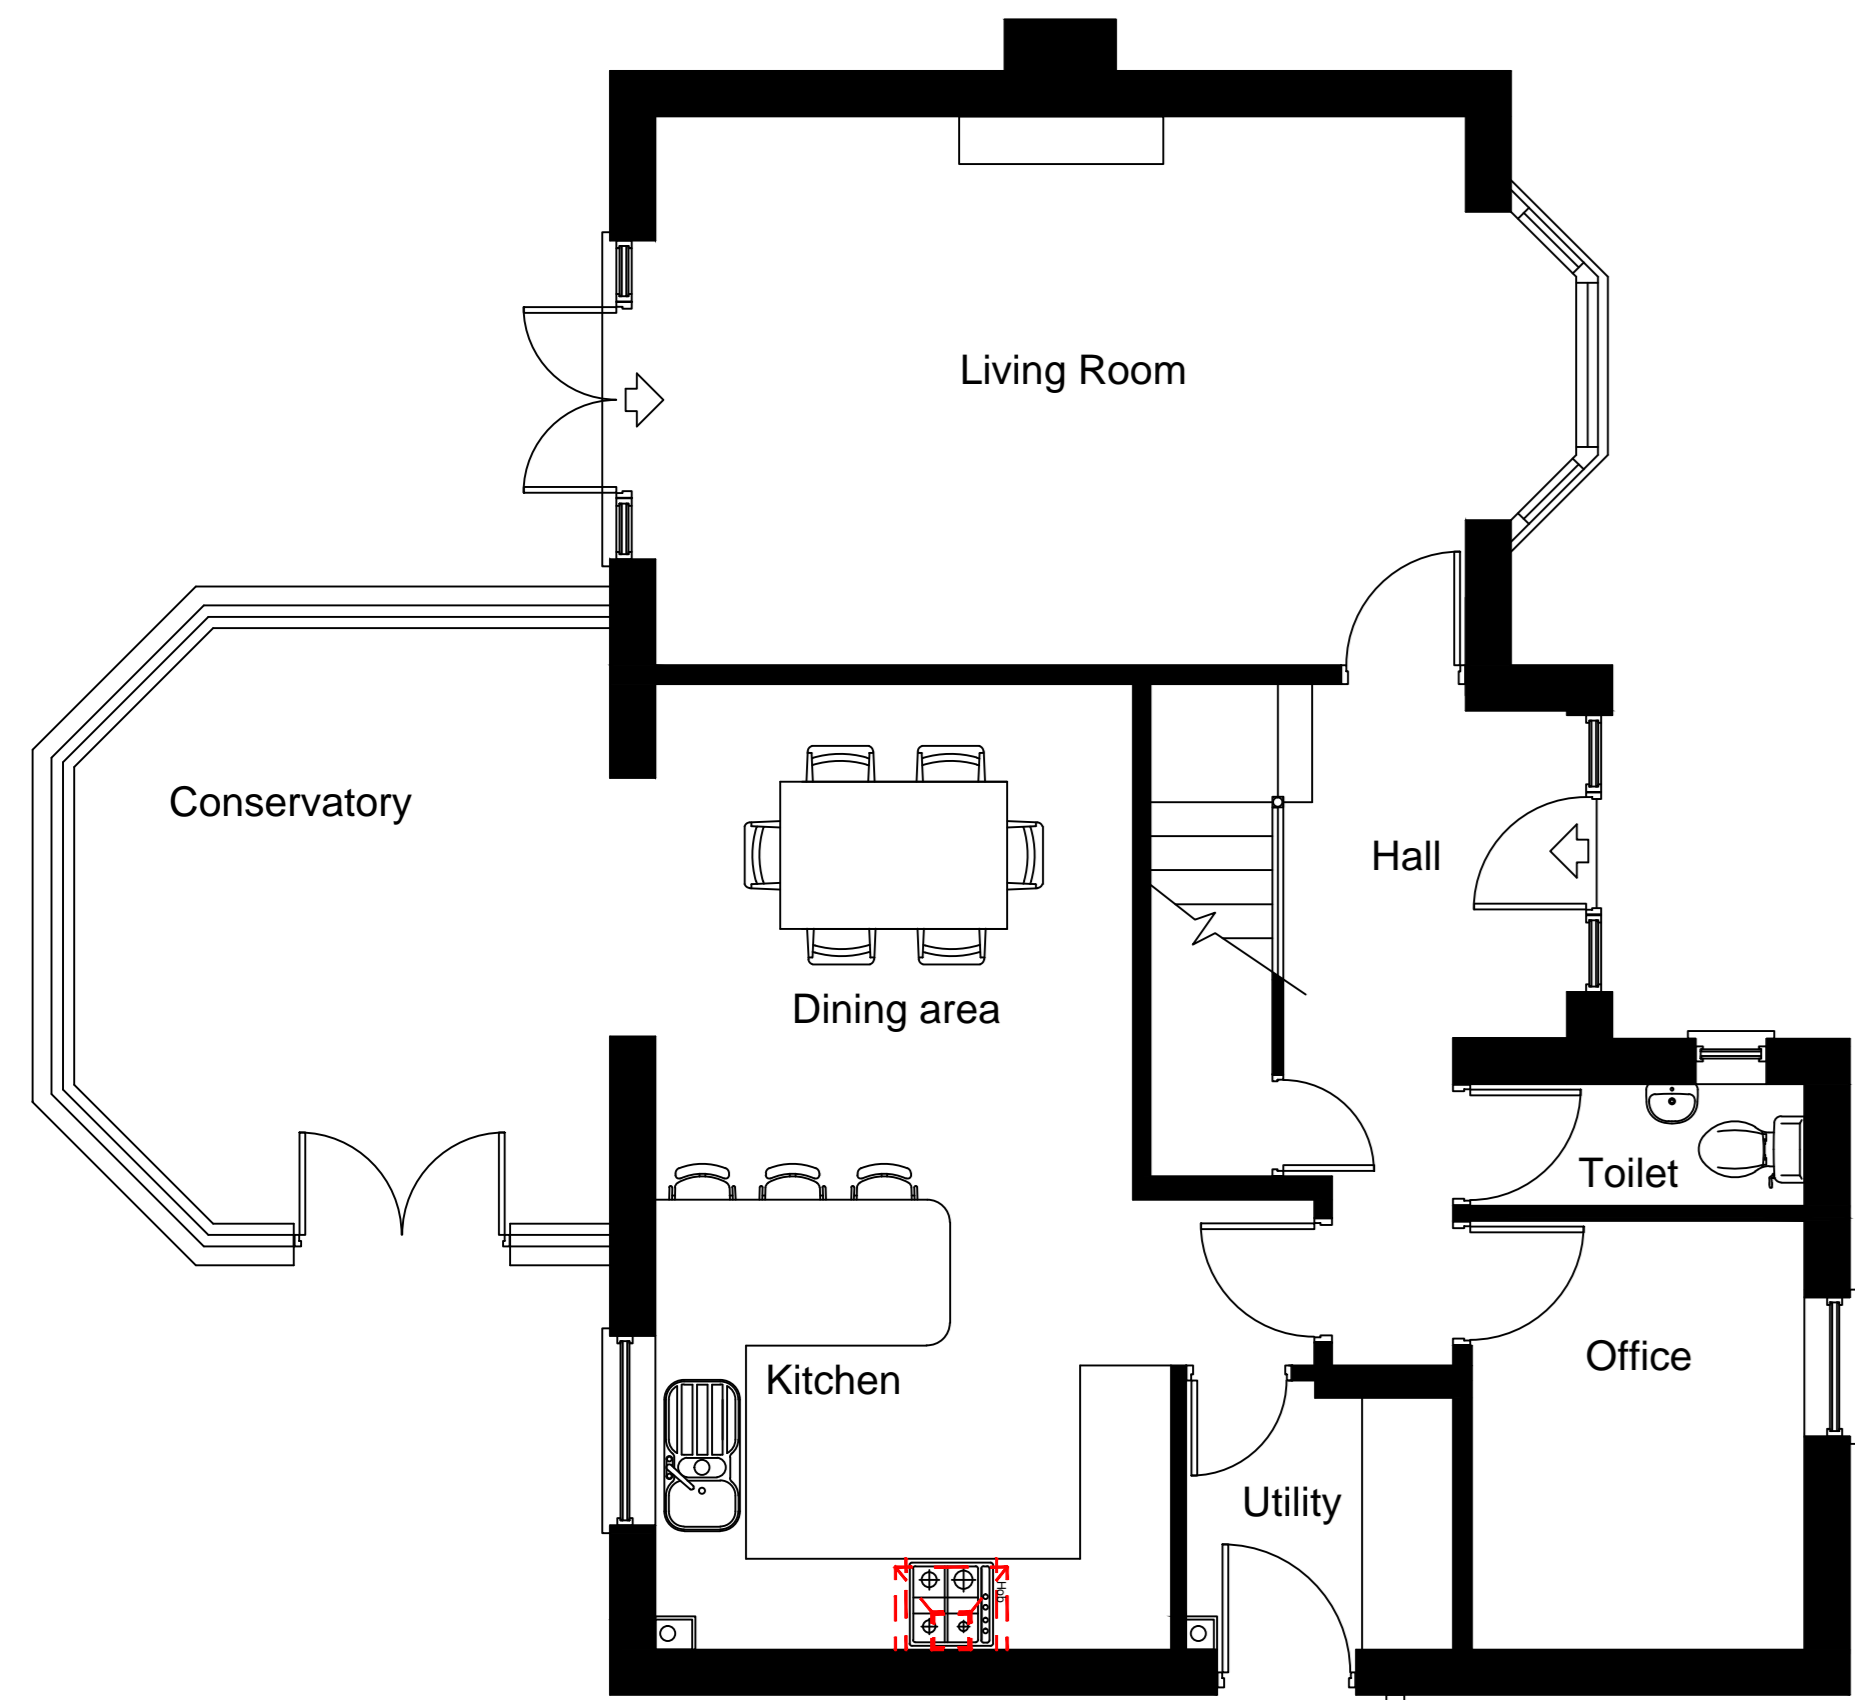


EXISTING GROUND FLOOR PLAN

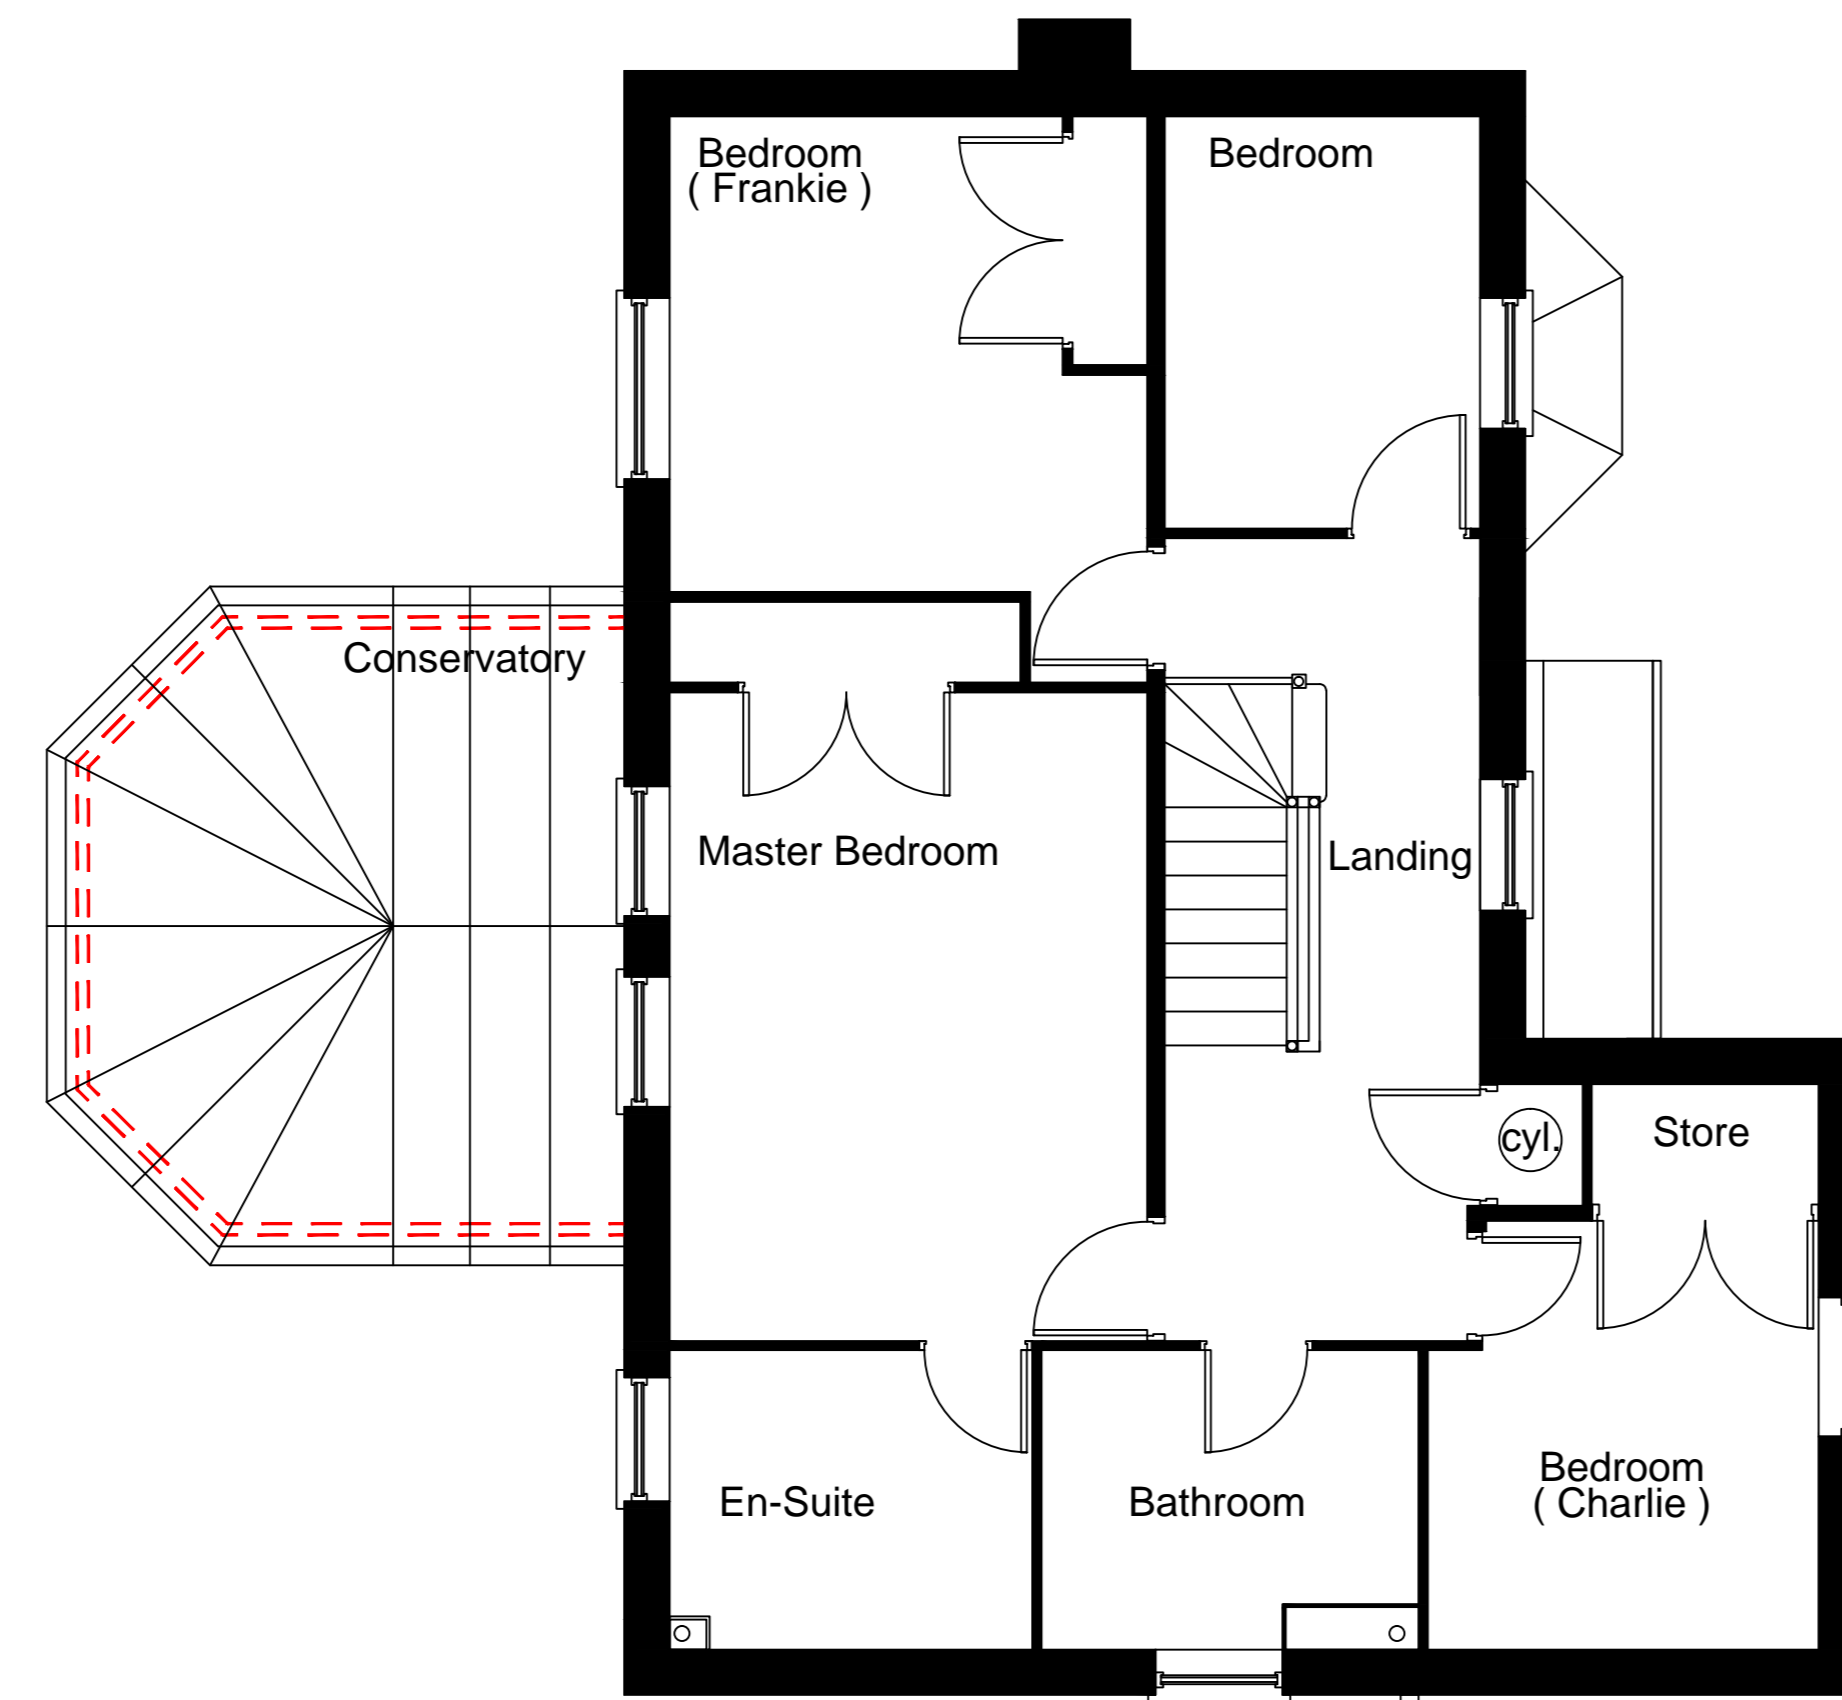





EXISTING FIRST FLOOR PLAN

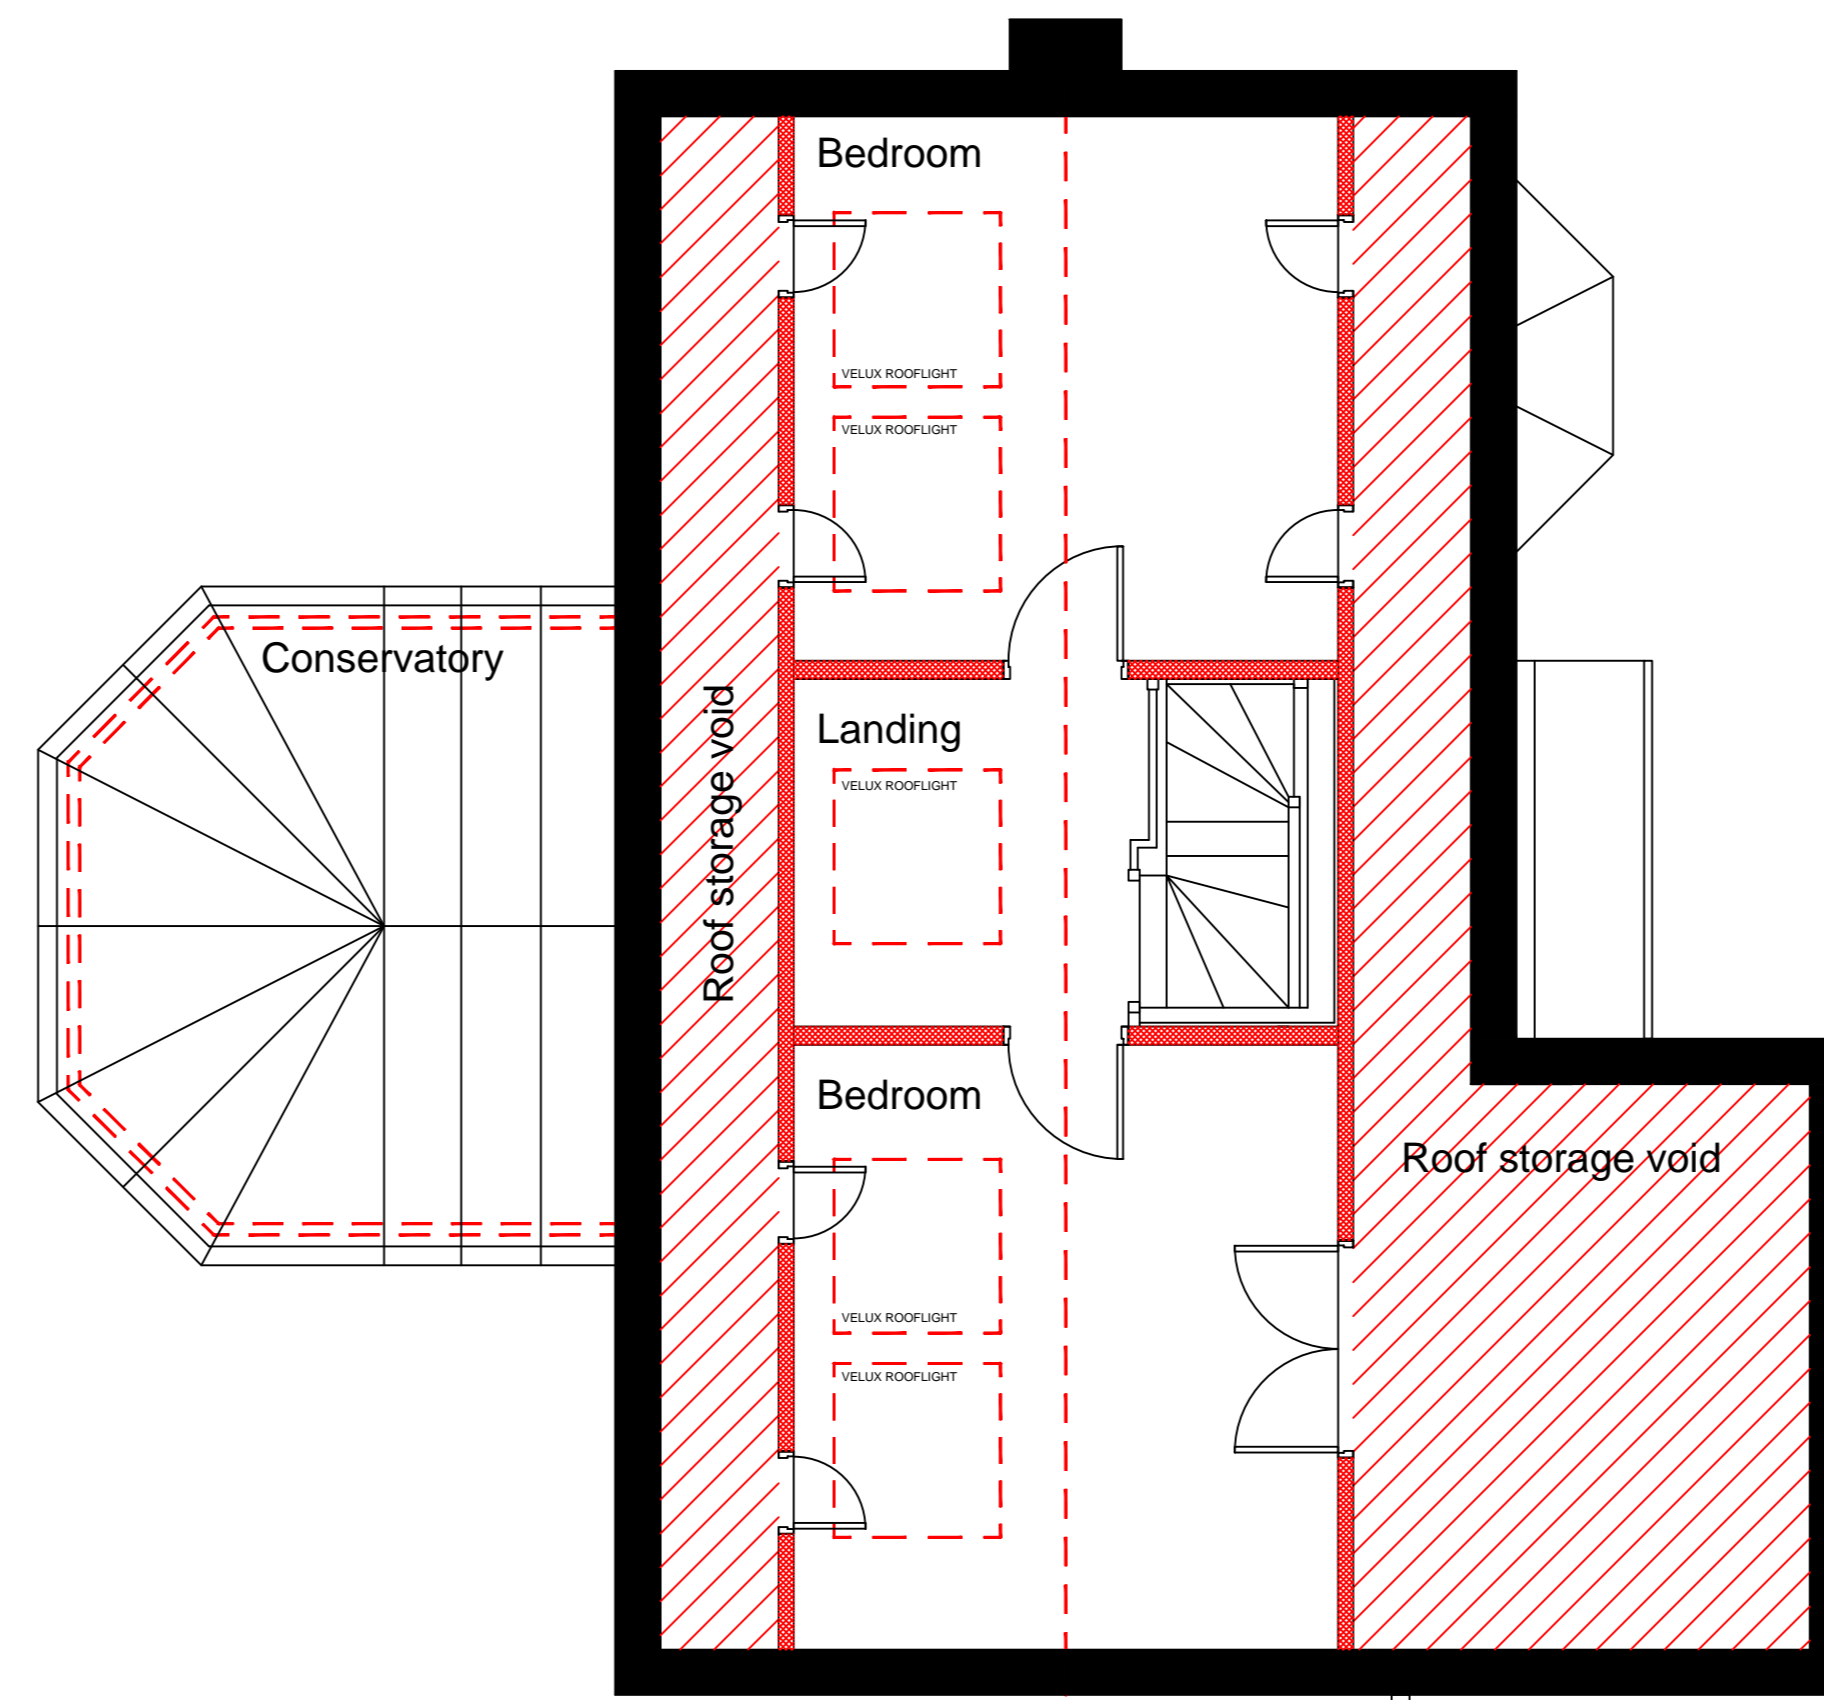


EXISTING SECOND FLOOR PLAN

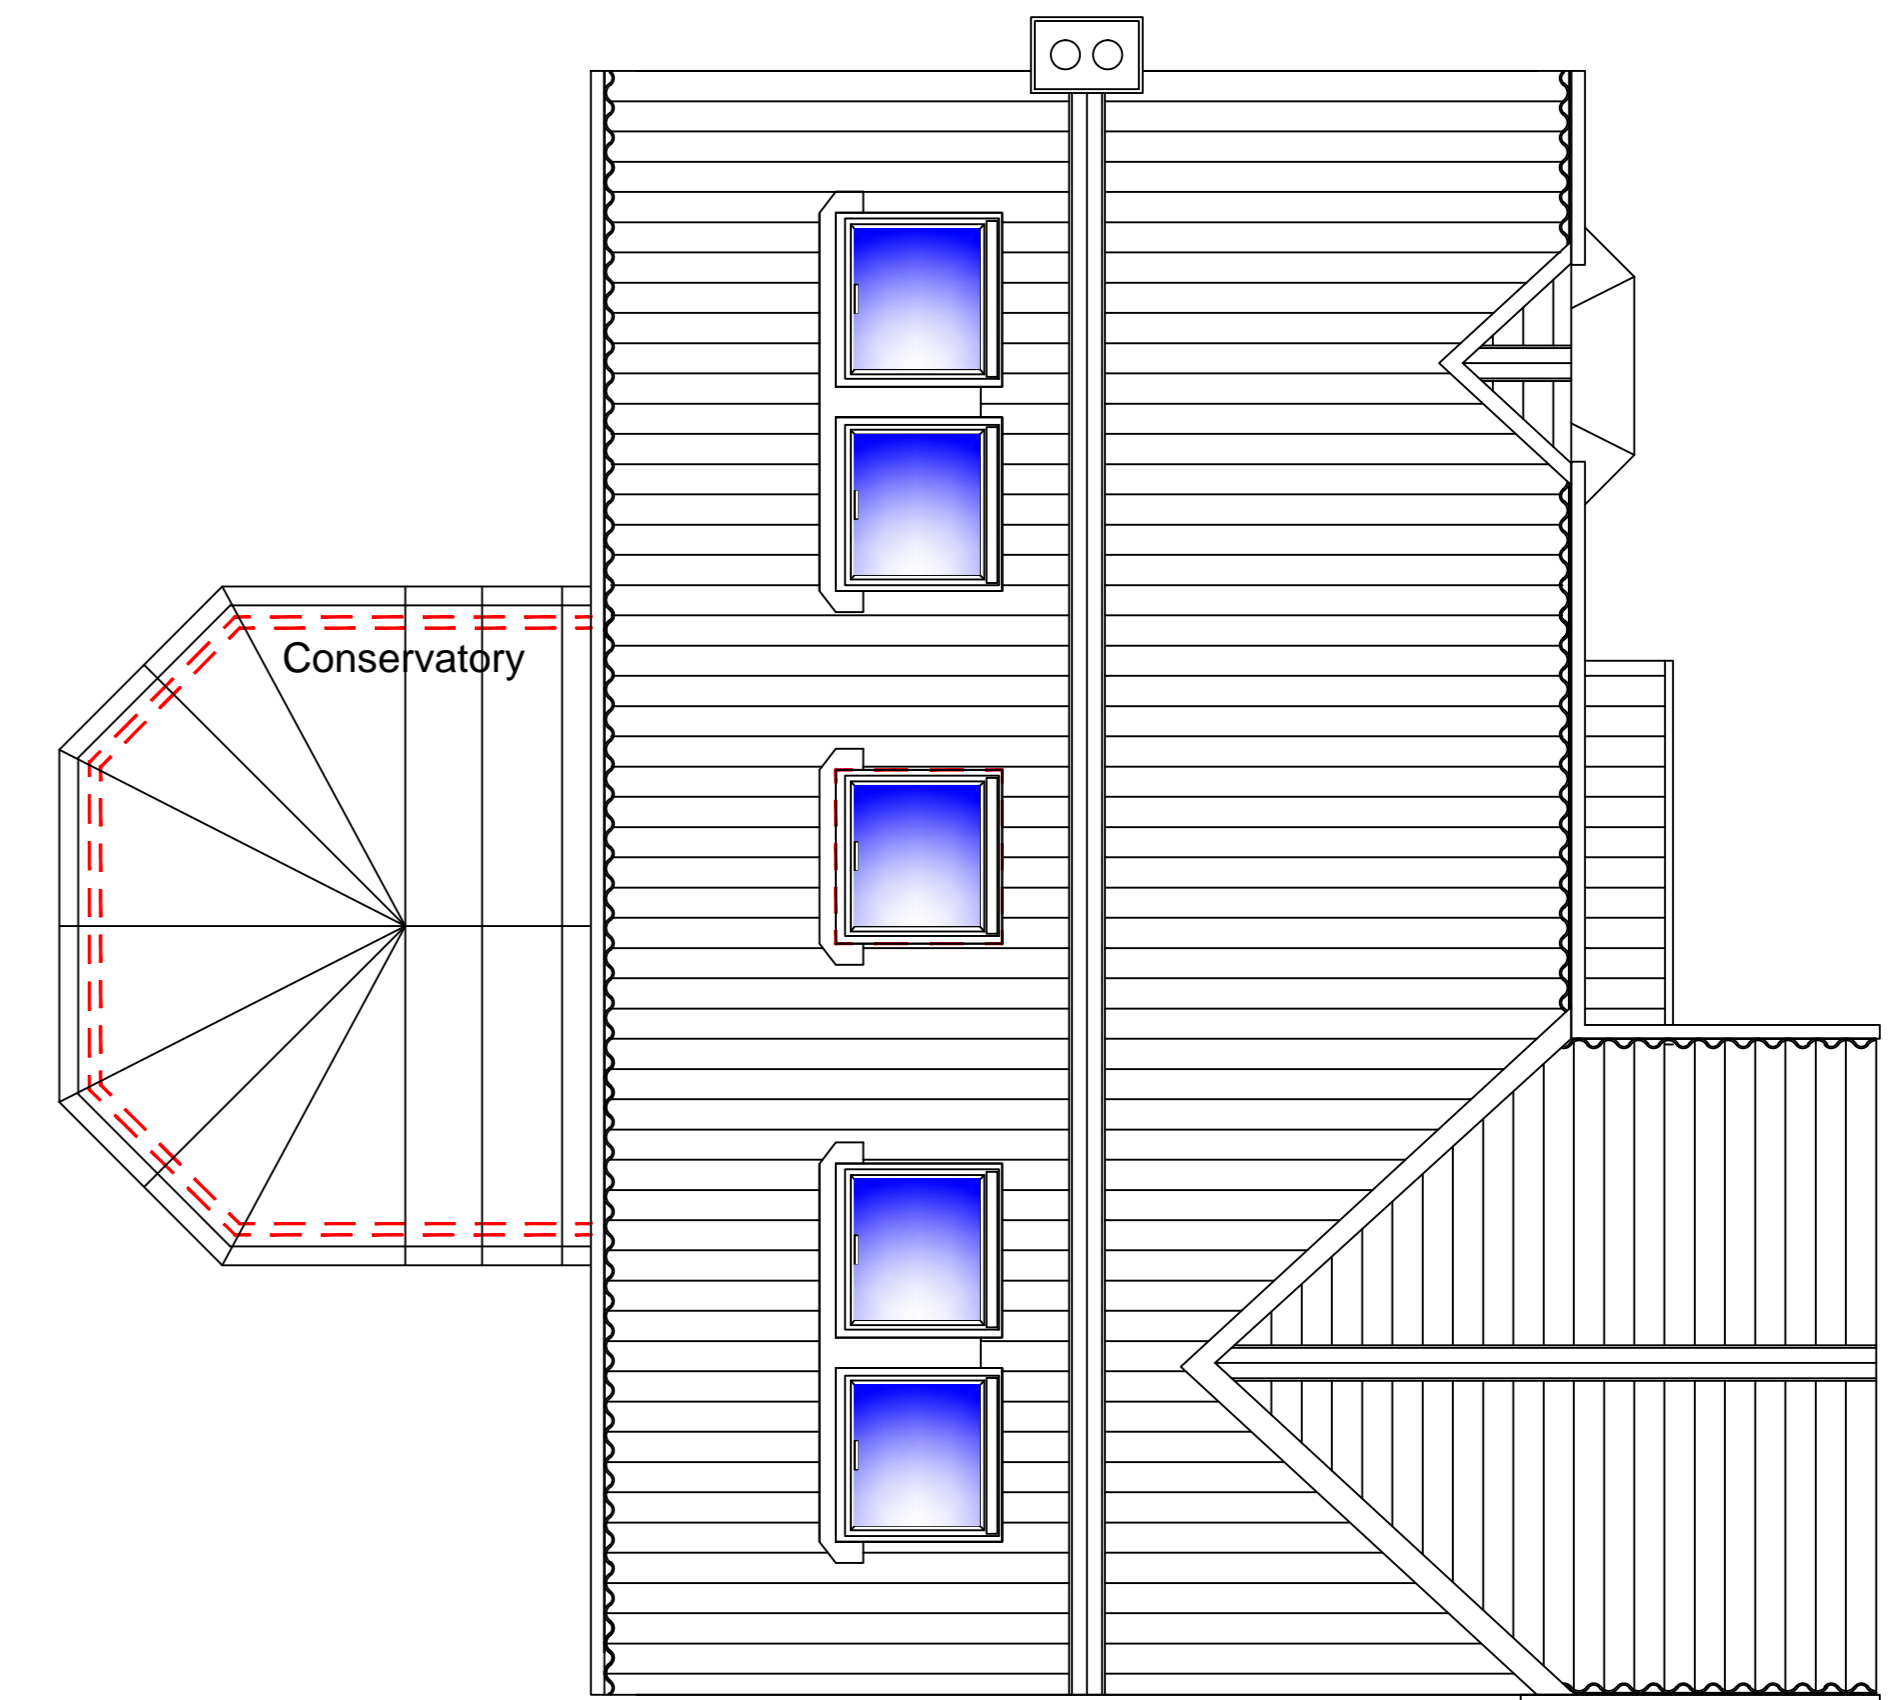

EXISTING ROOF PLAN

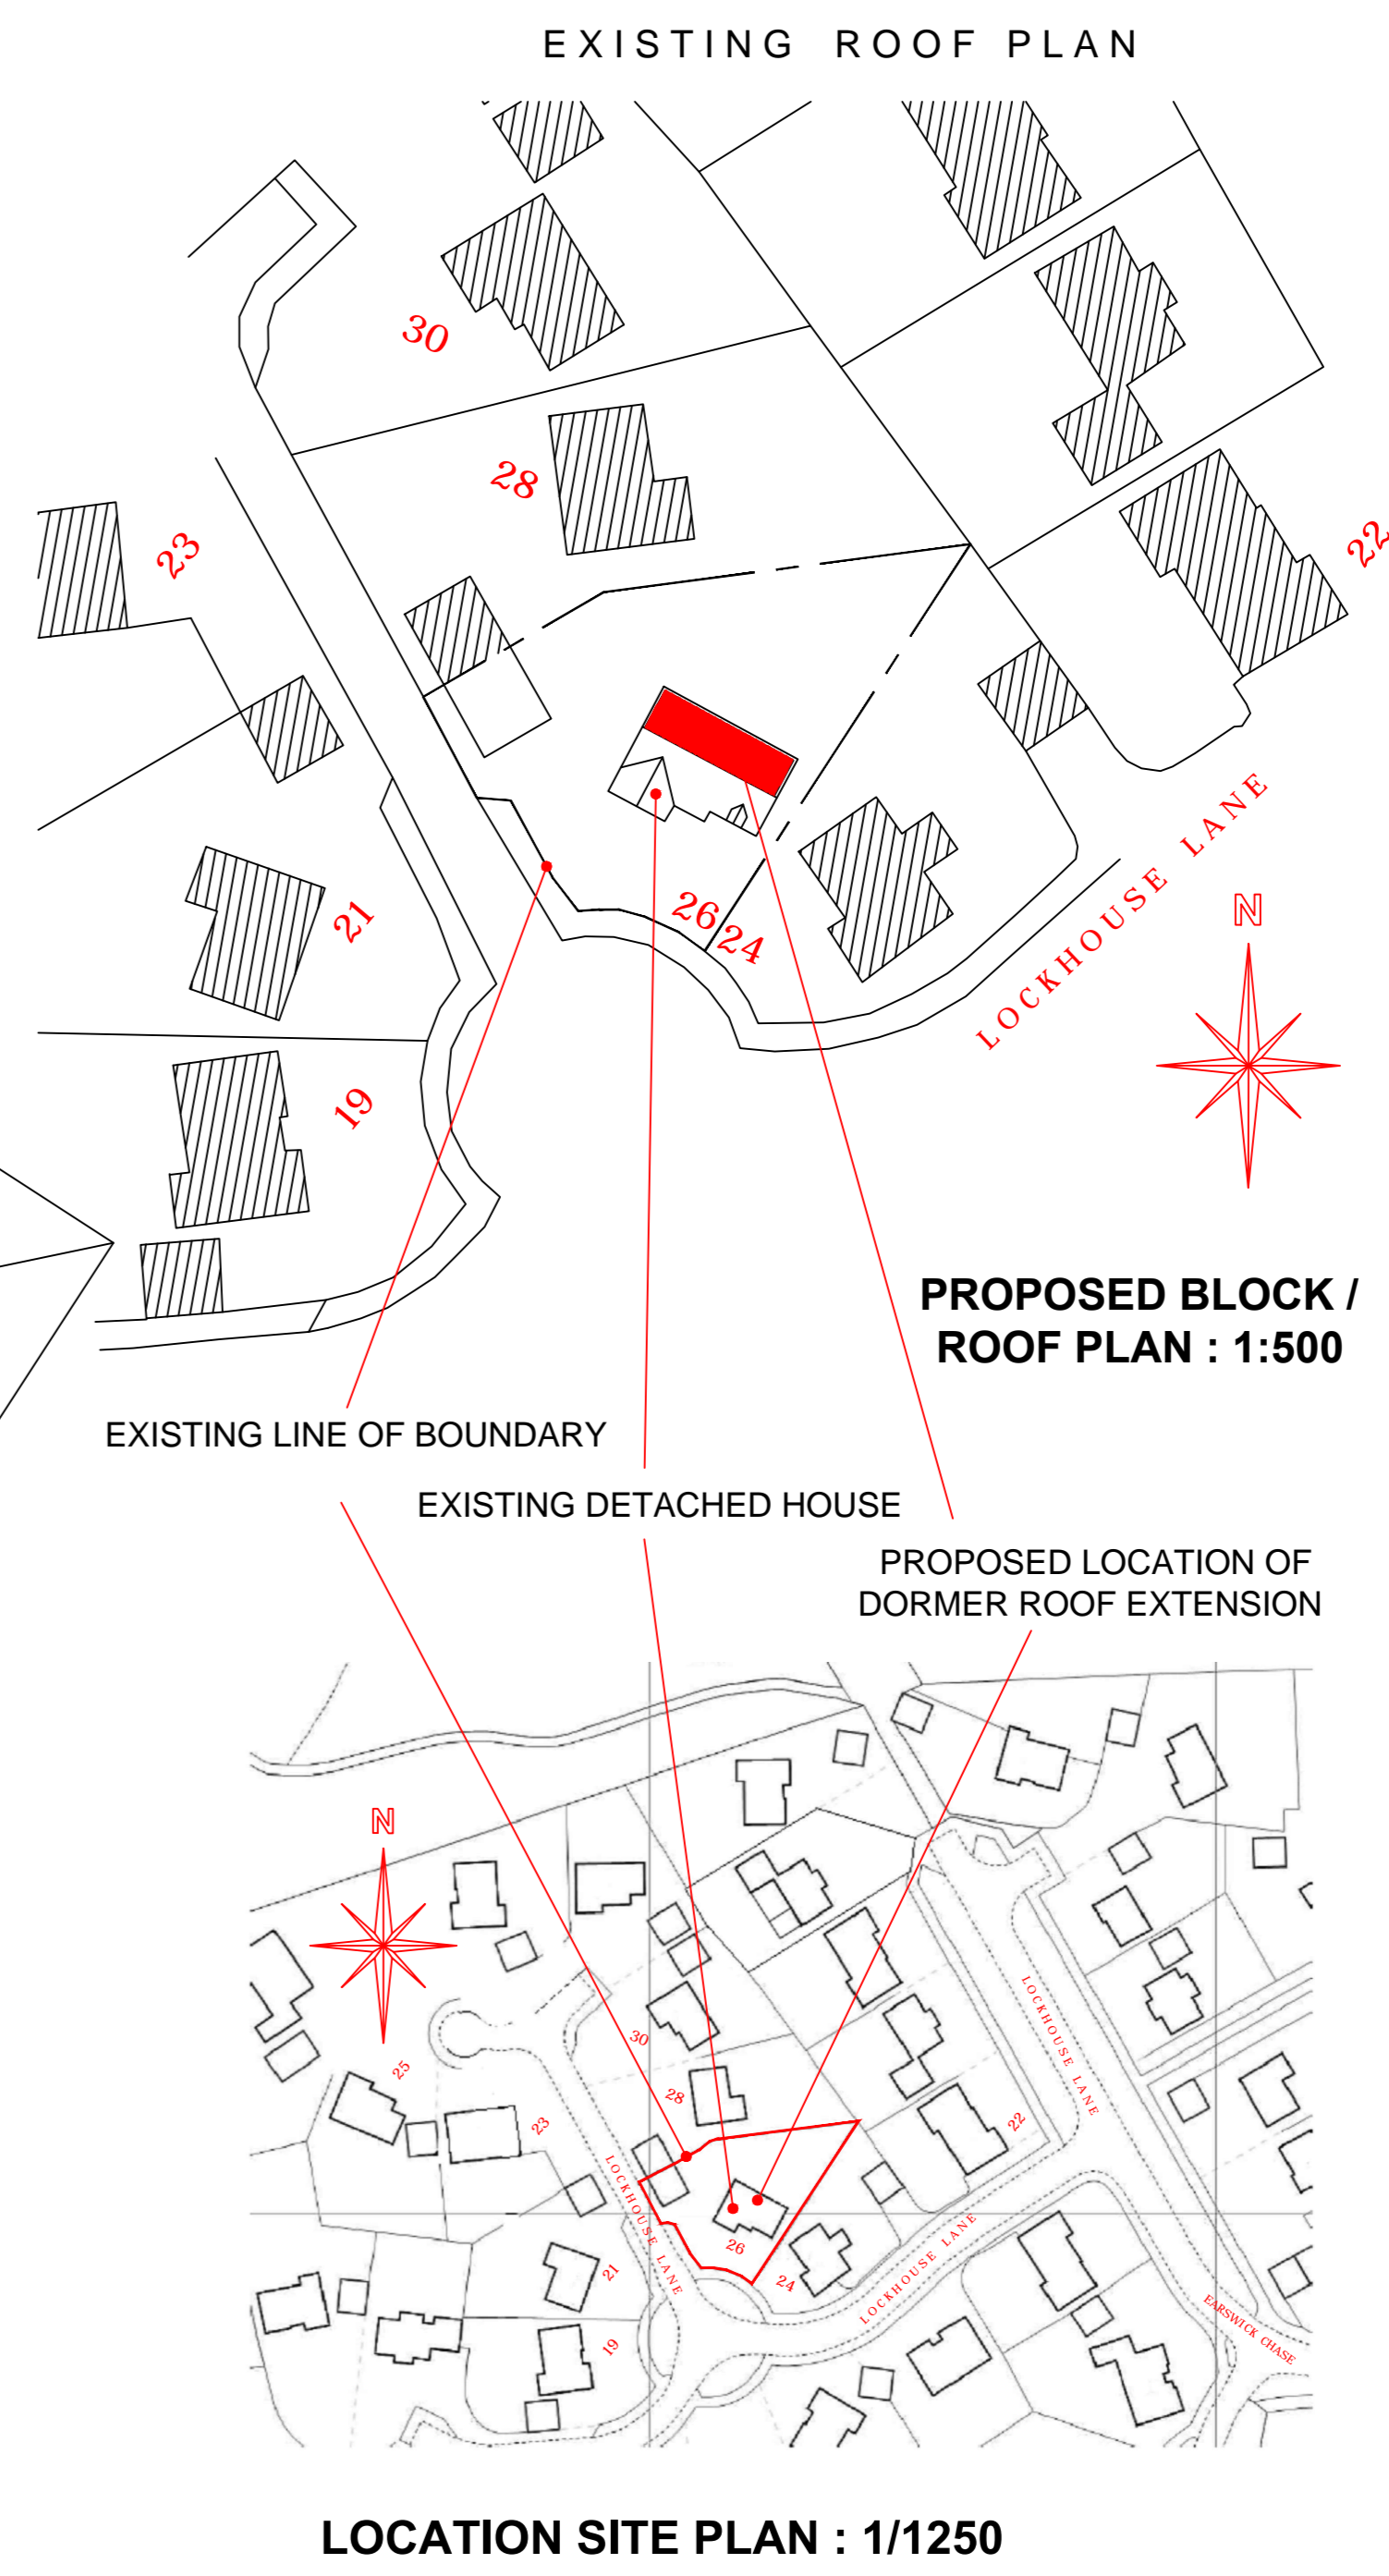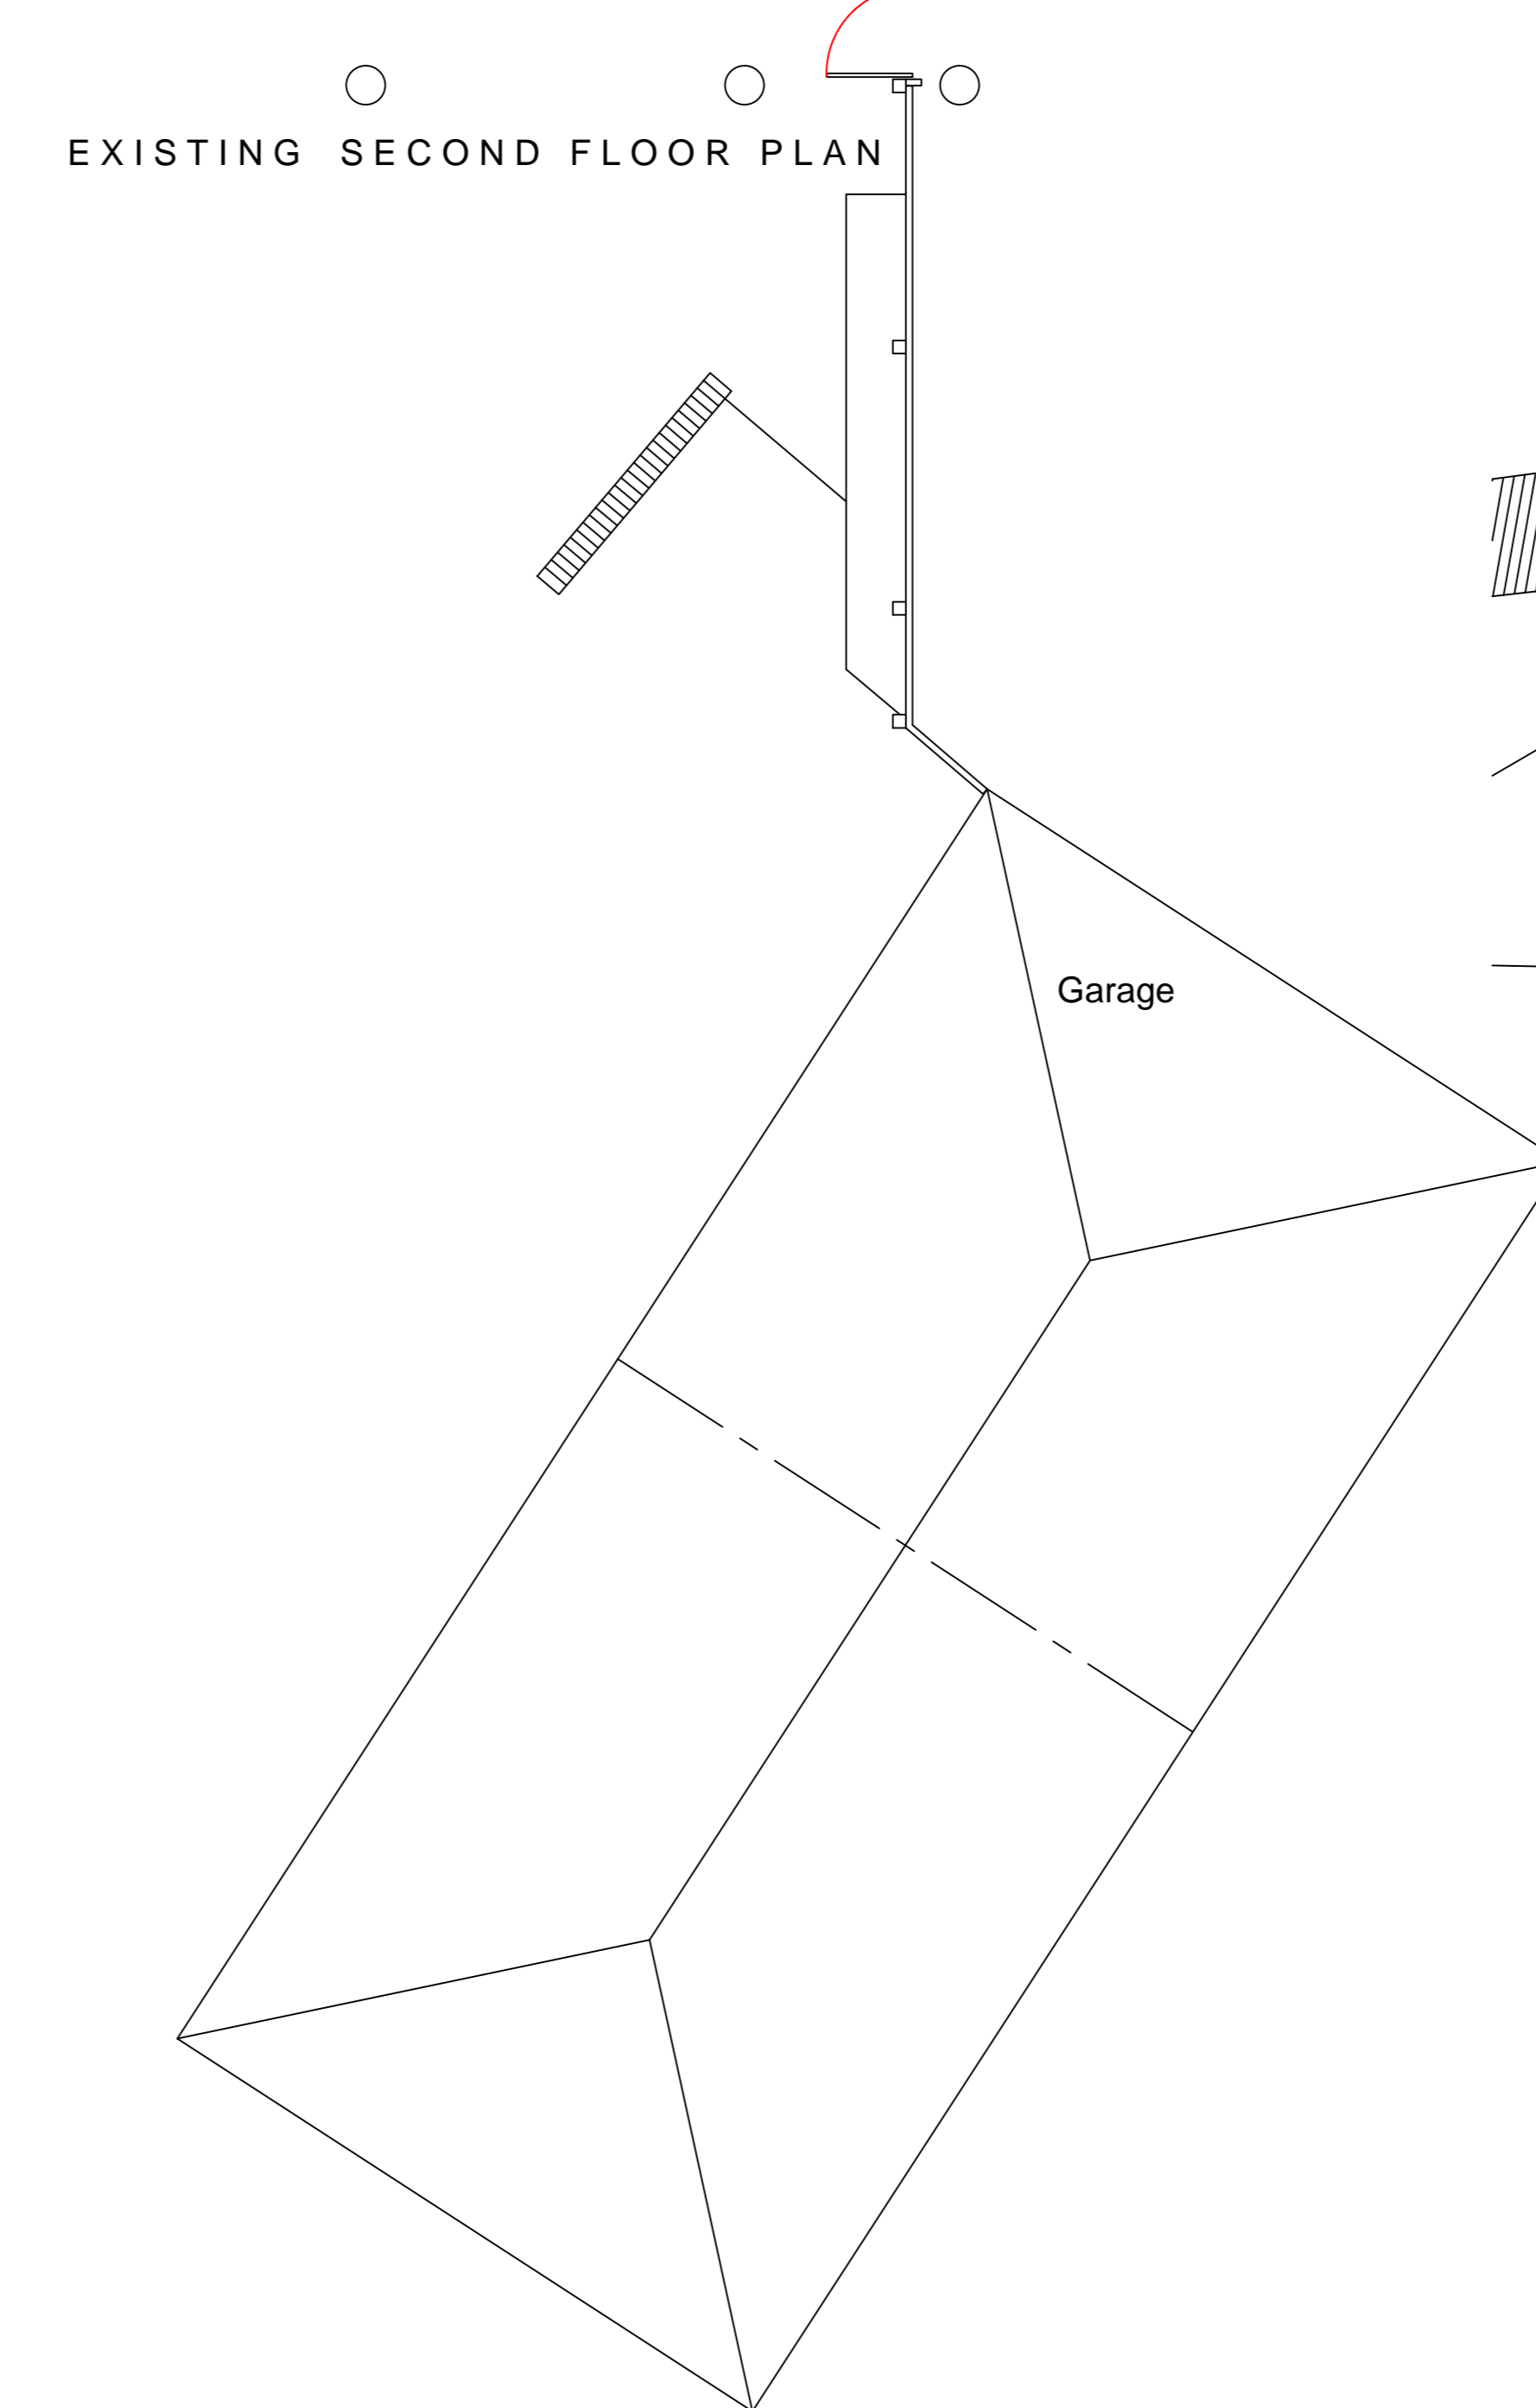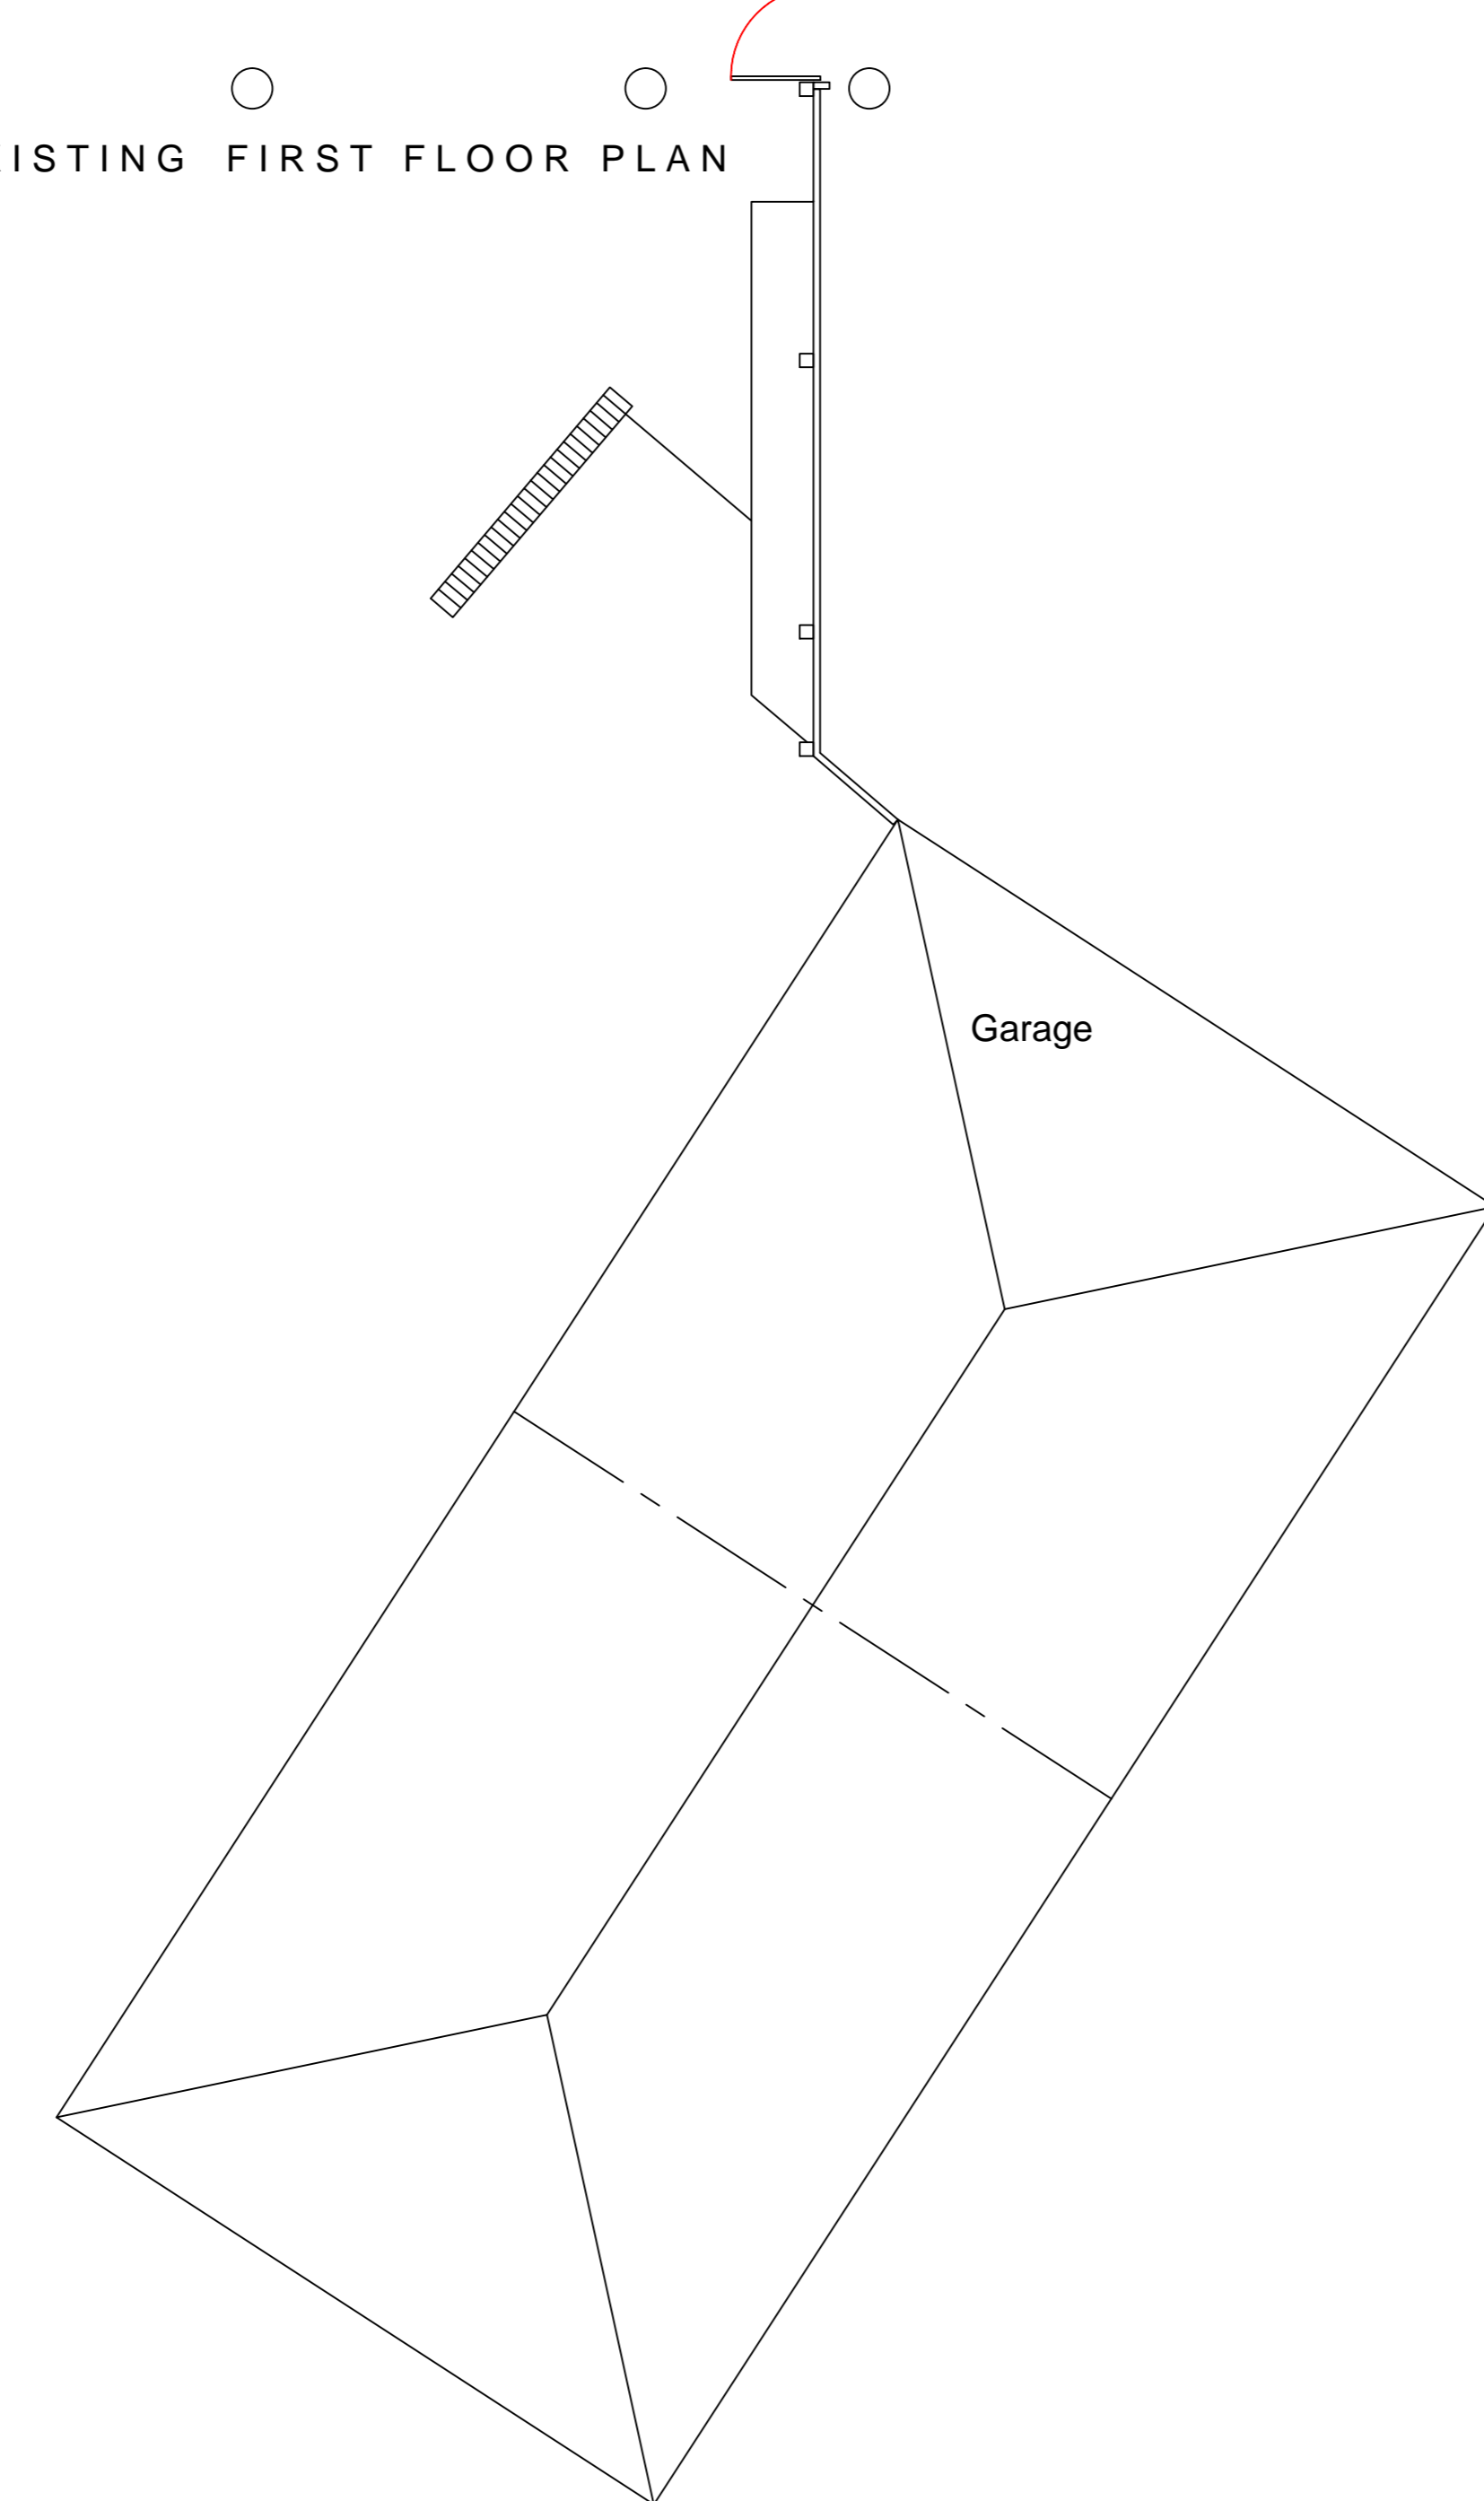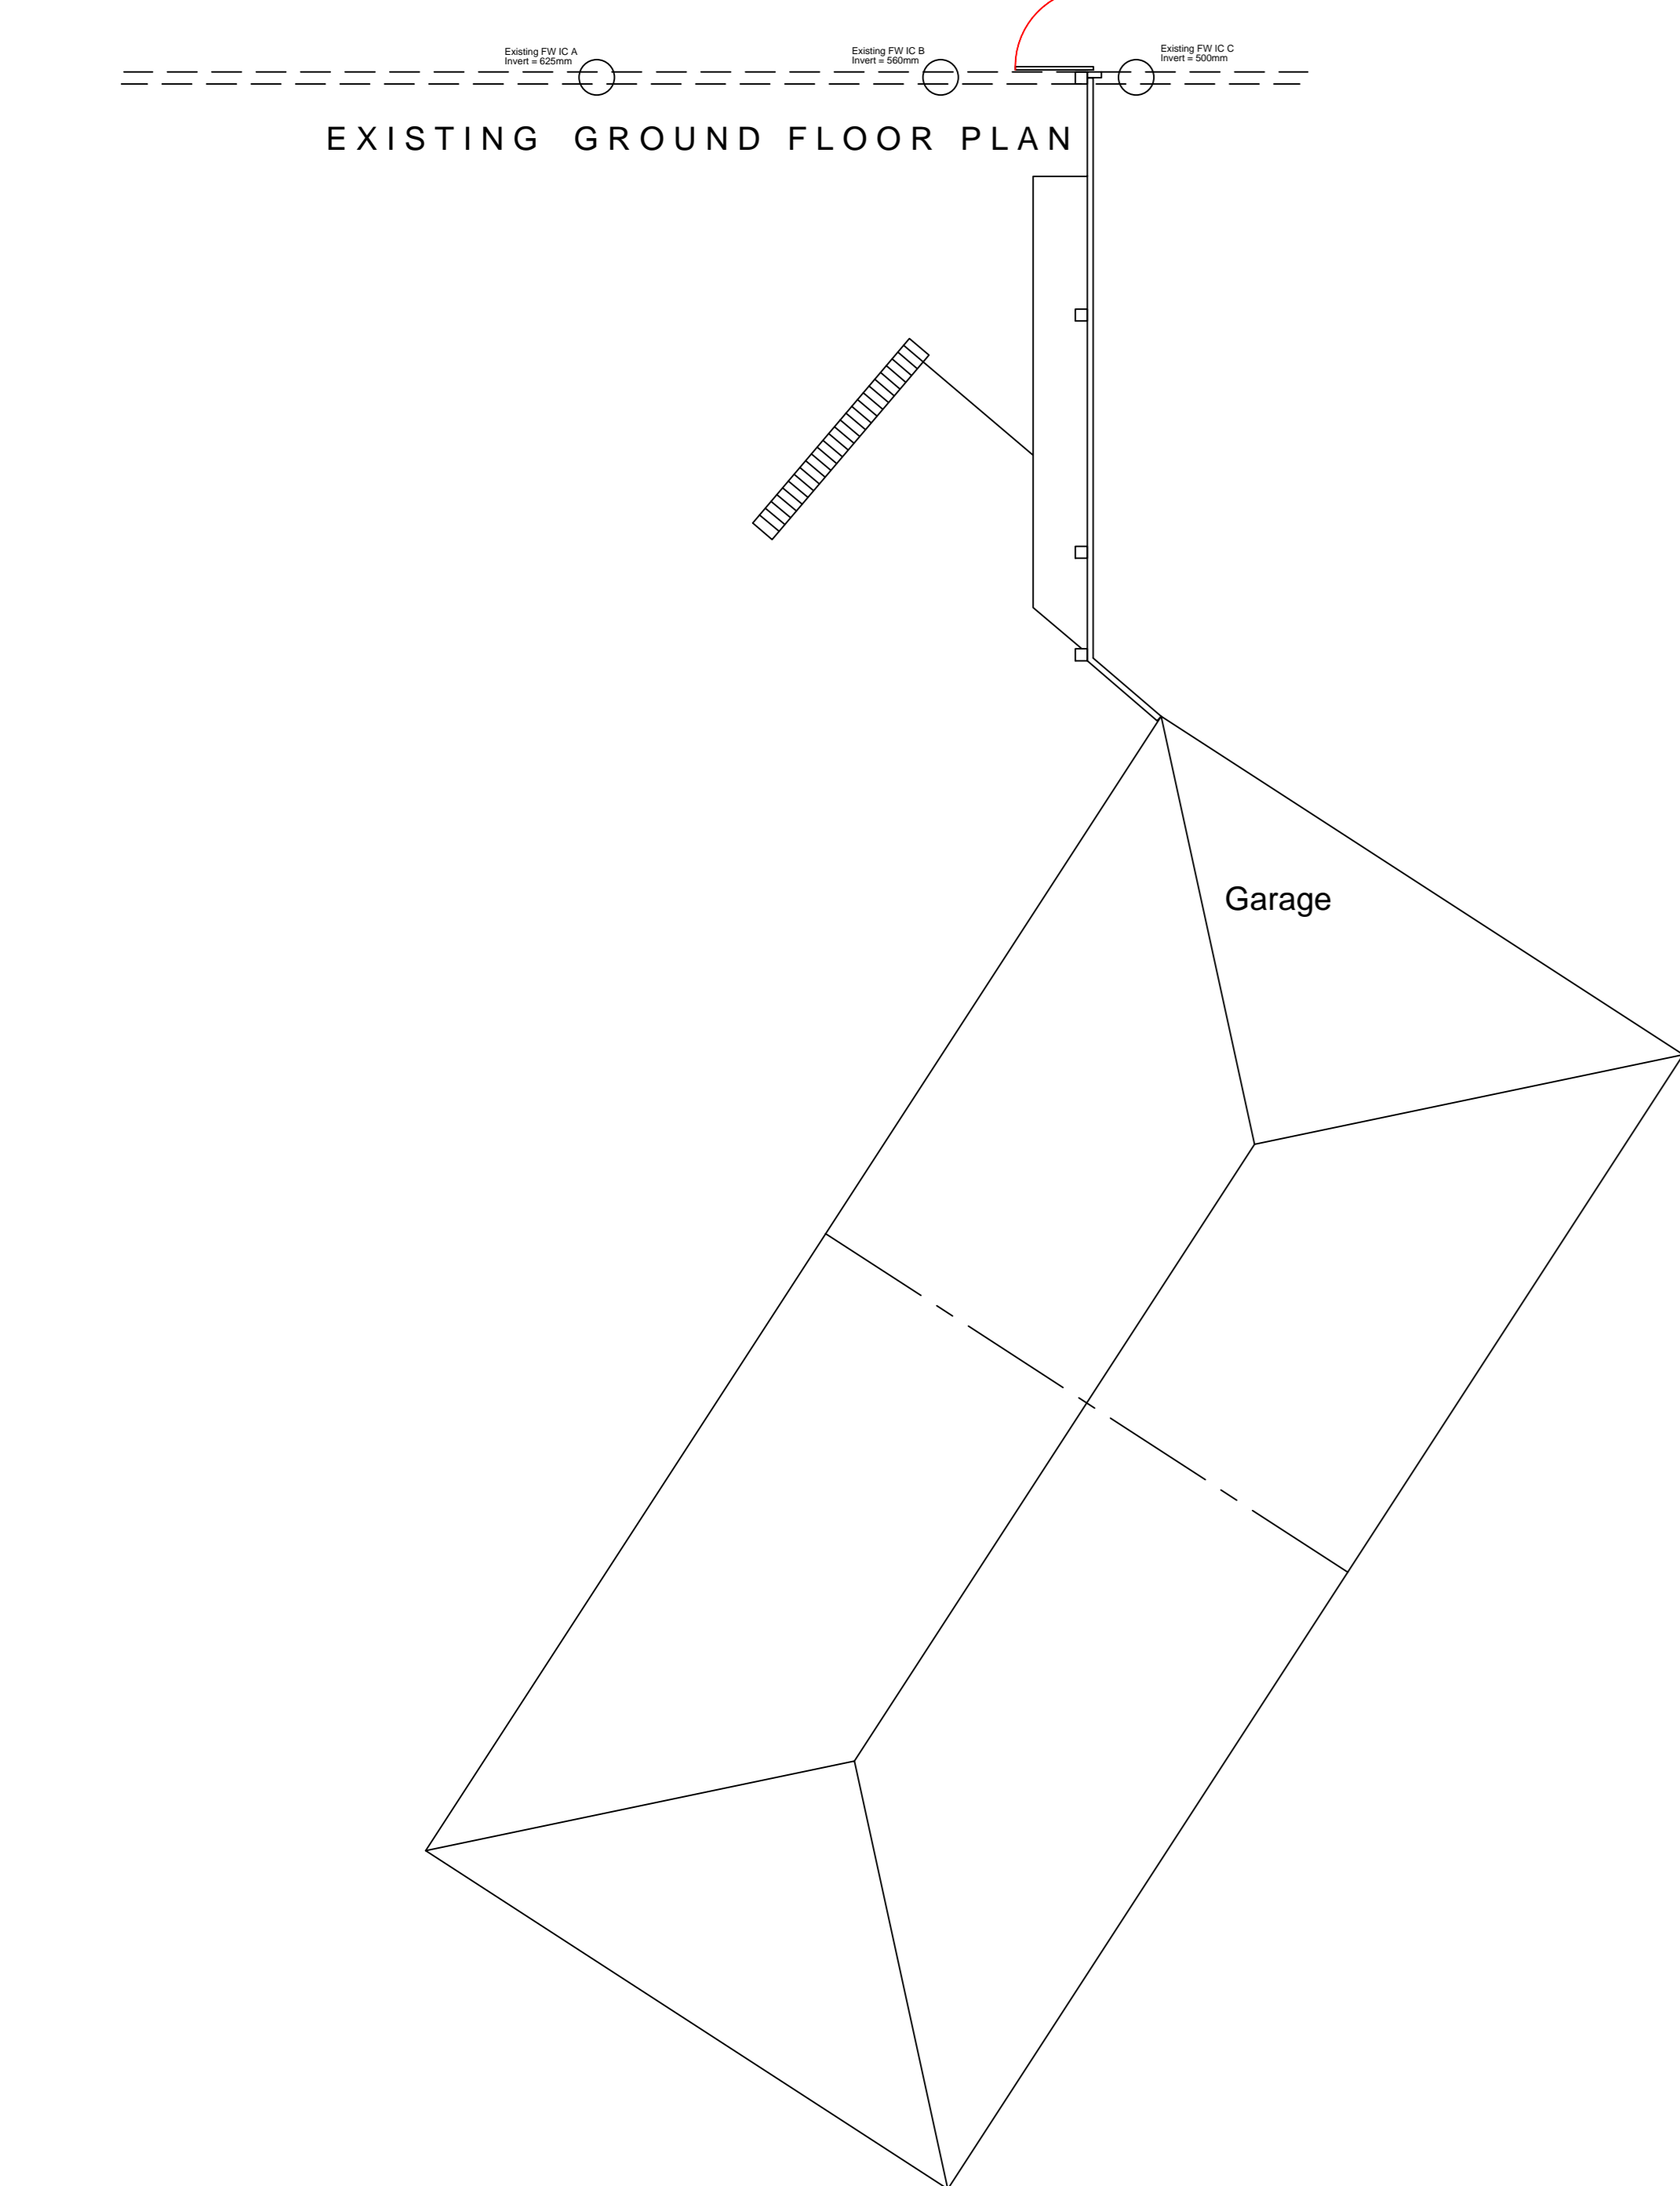

REVISION 'A' (MAY 2022)
Drawing revised to illustrate the Existing East Elevation and a second highway on the Location Site Plan as required by the City of York planning officer 24/05/2022.

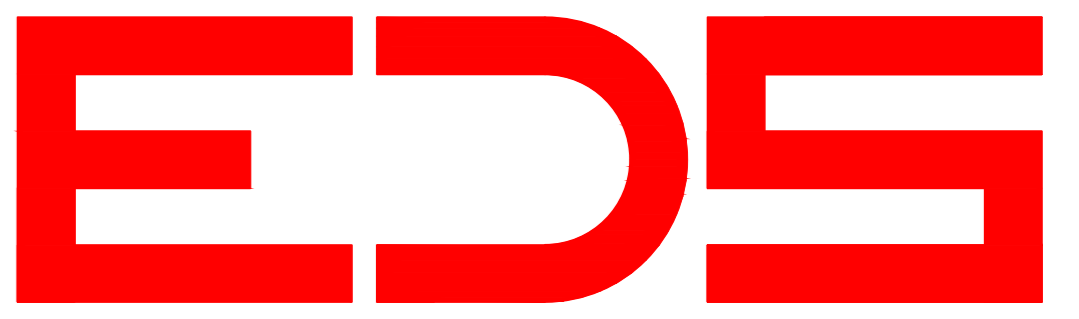

Client:	MR & MRS M. SMITH.
Site Address :	26, LOCK HOUSE LANE, EARSWICK, NR. YORK. YO32 9FT.
Project:	PROPOSED DORMER ROOF EXTENSION & INTERNAL ALTERATIONS TO EXISTING DETACHED DWELLING.
Drawing Title:	PLANNING STATUS : SCHEME "A" EXISTING & PROPOSED GENERAL ARRANGEMENT OF PLANS & ELEVATIONS & DETAILED SECTION A-A.
Drawing Scale :	Date :
1:50 / 1:500 / 1:1250	MAY 2022
Drawing Number:	Rev:
H.CON.05.22.01	A