



Do not scale from this drawing
 Drawing to be read in conjunction with the specification document
 Contractor to check all dimensions on site and notify Vincent and Brown of any discrepancies prior to commencement of the works

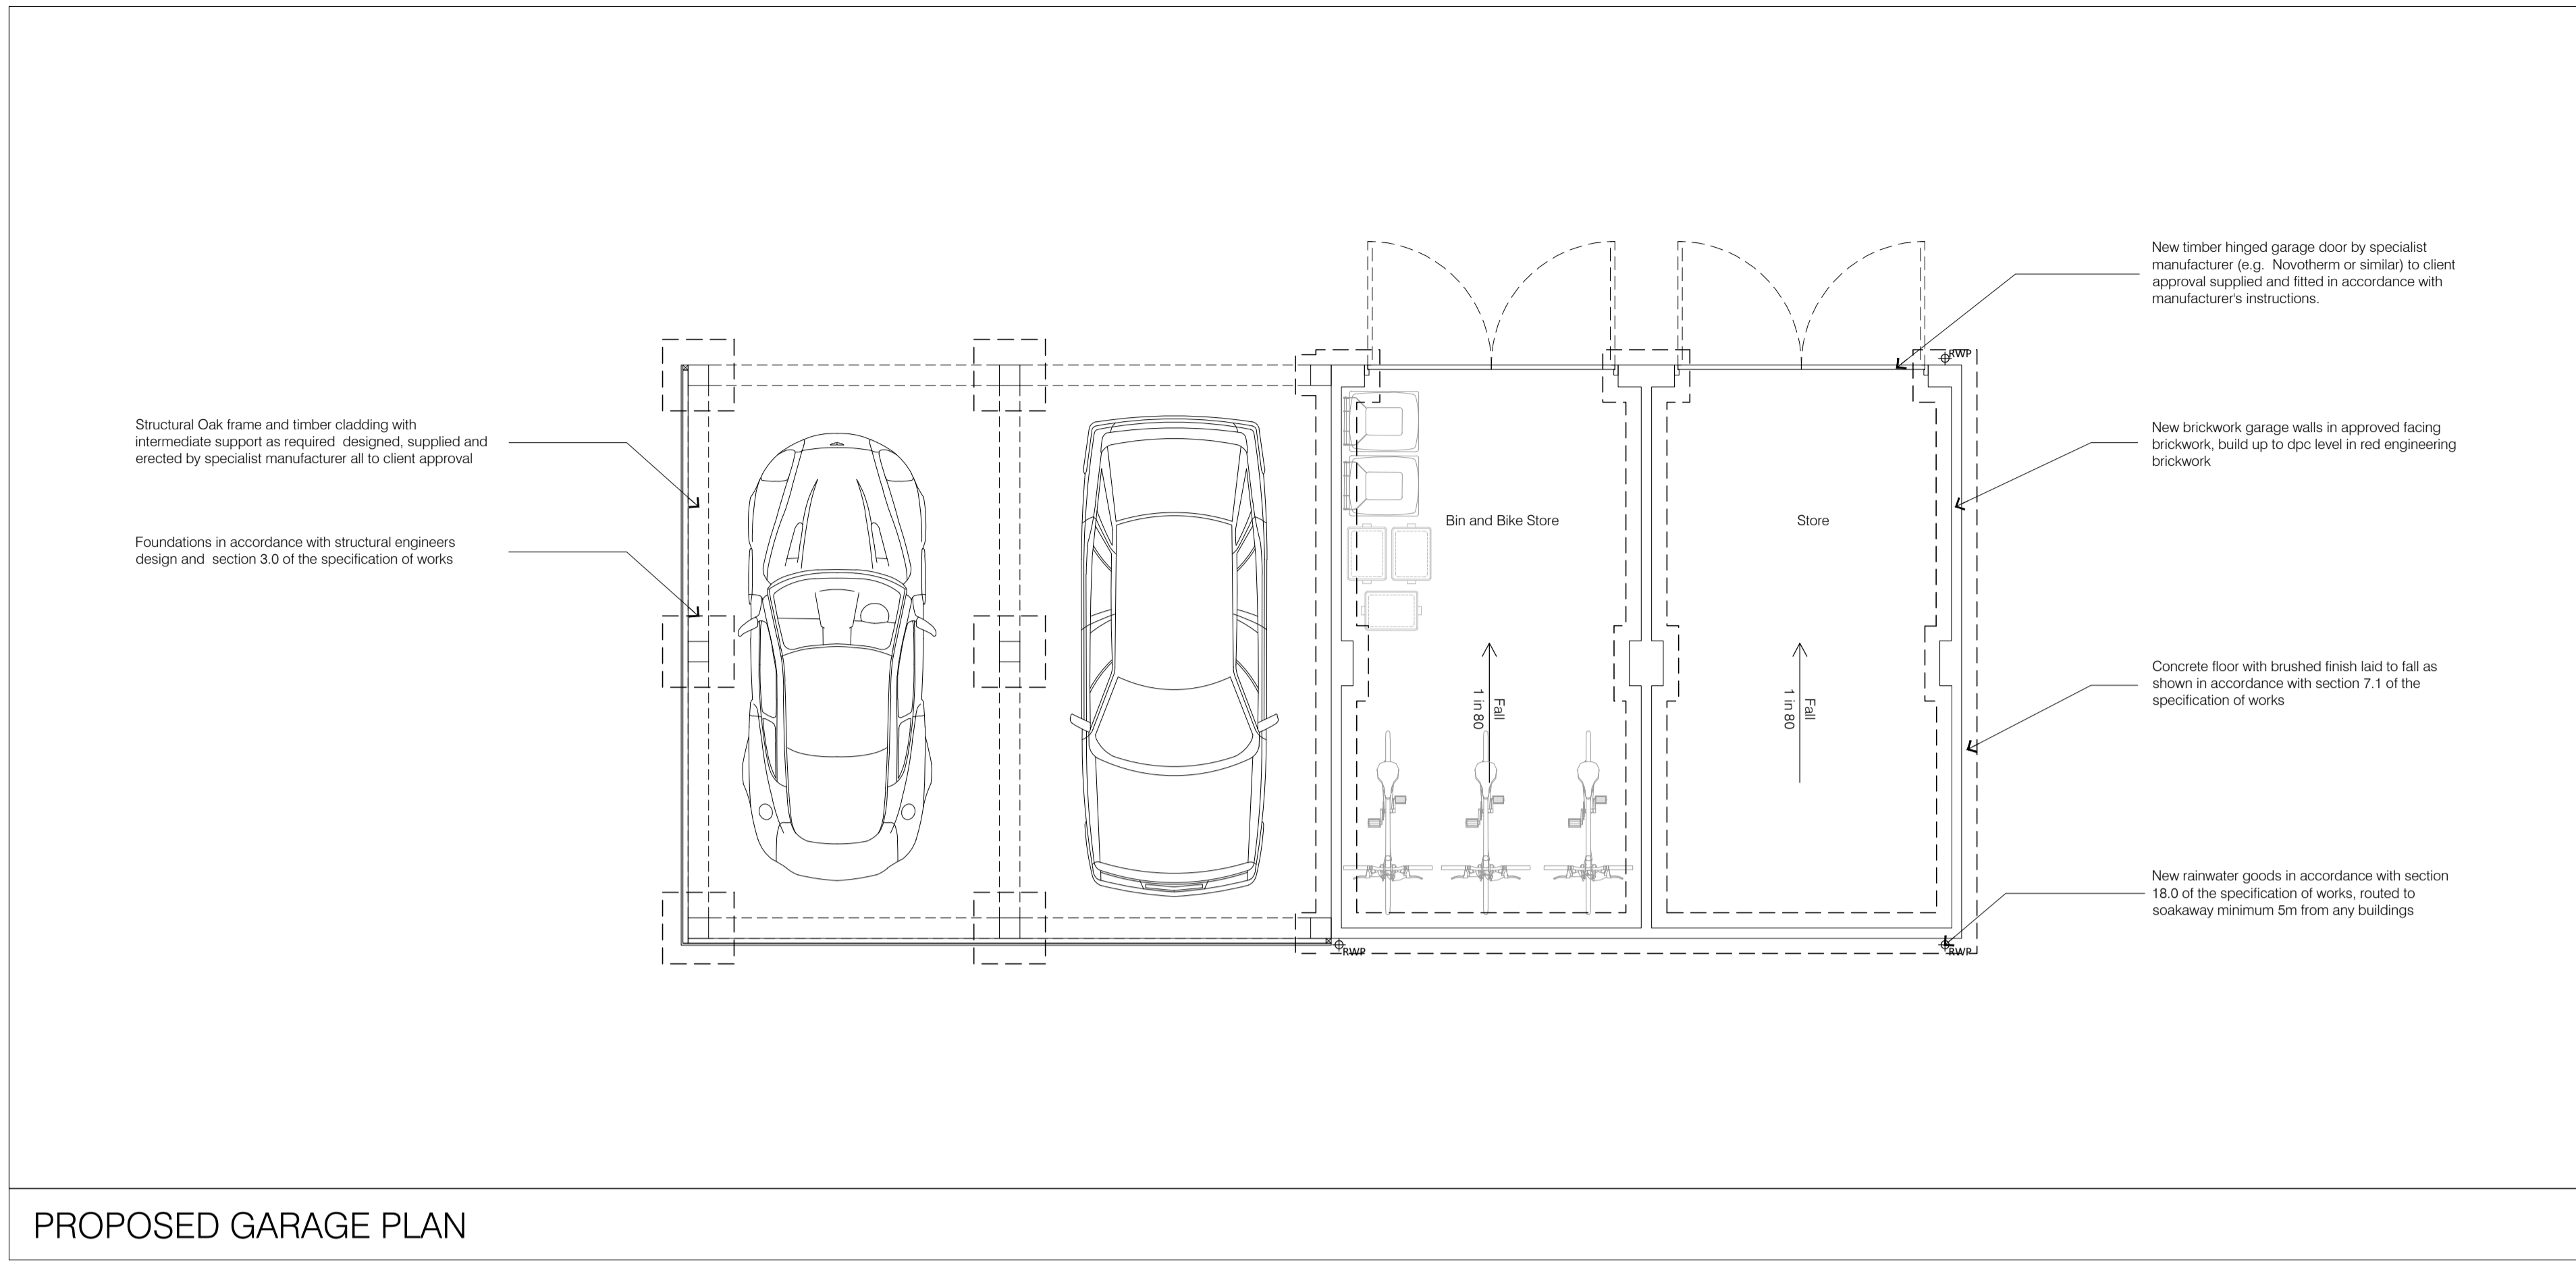


PROPOSED GARAGE PLAN

- 1. Horizontal Timber Cladding**
- Species: Larch
 - Profile: Rectangular w. Waney Edge
- 2. Metal Rainwater Goods**
- Colour: Black
- 3. Interlocking clay pantiles**
- 4. Mortar bedded ridge**
- 5. Structural Timber Frame**
- Species: Oak
- 6. Vertical boarded larch timber hinged garage door**


MATERIALS KEY

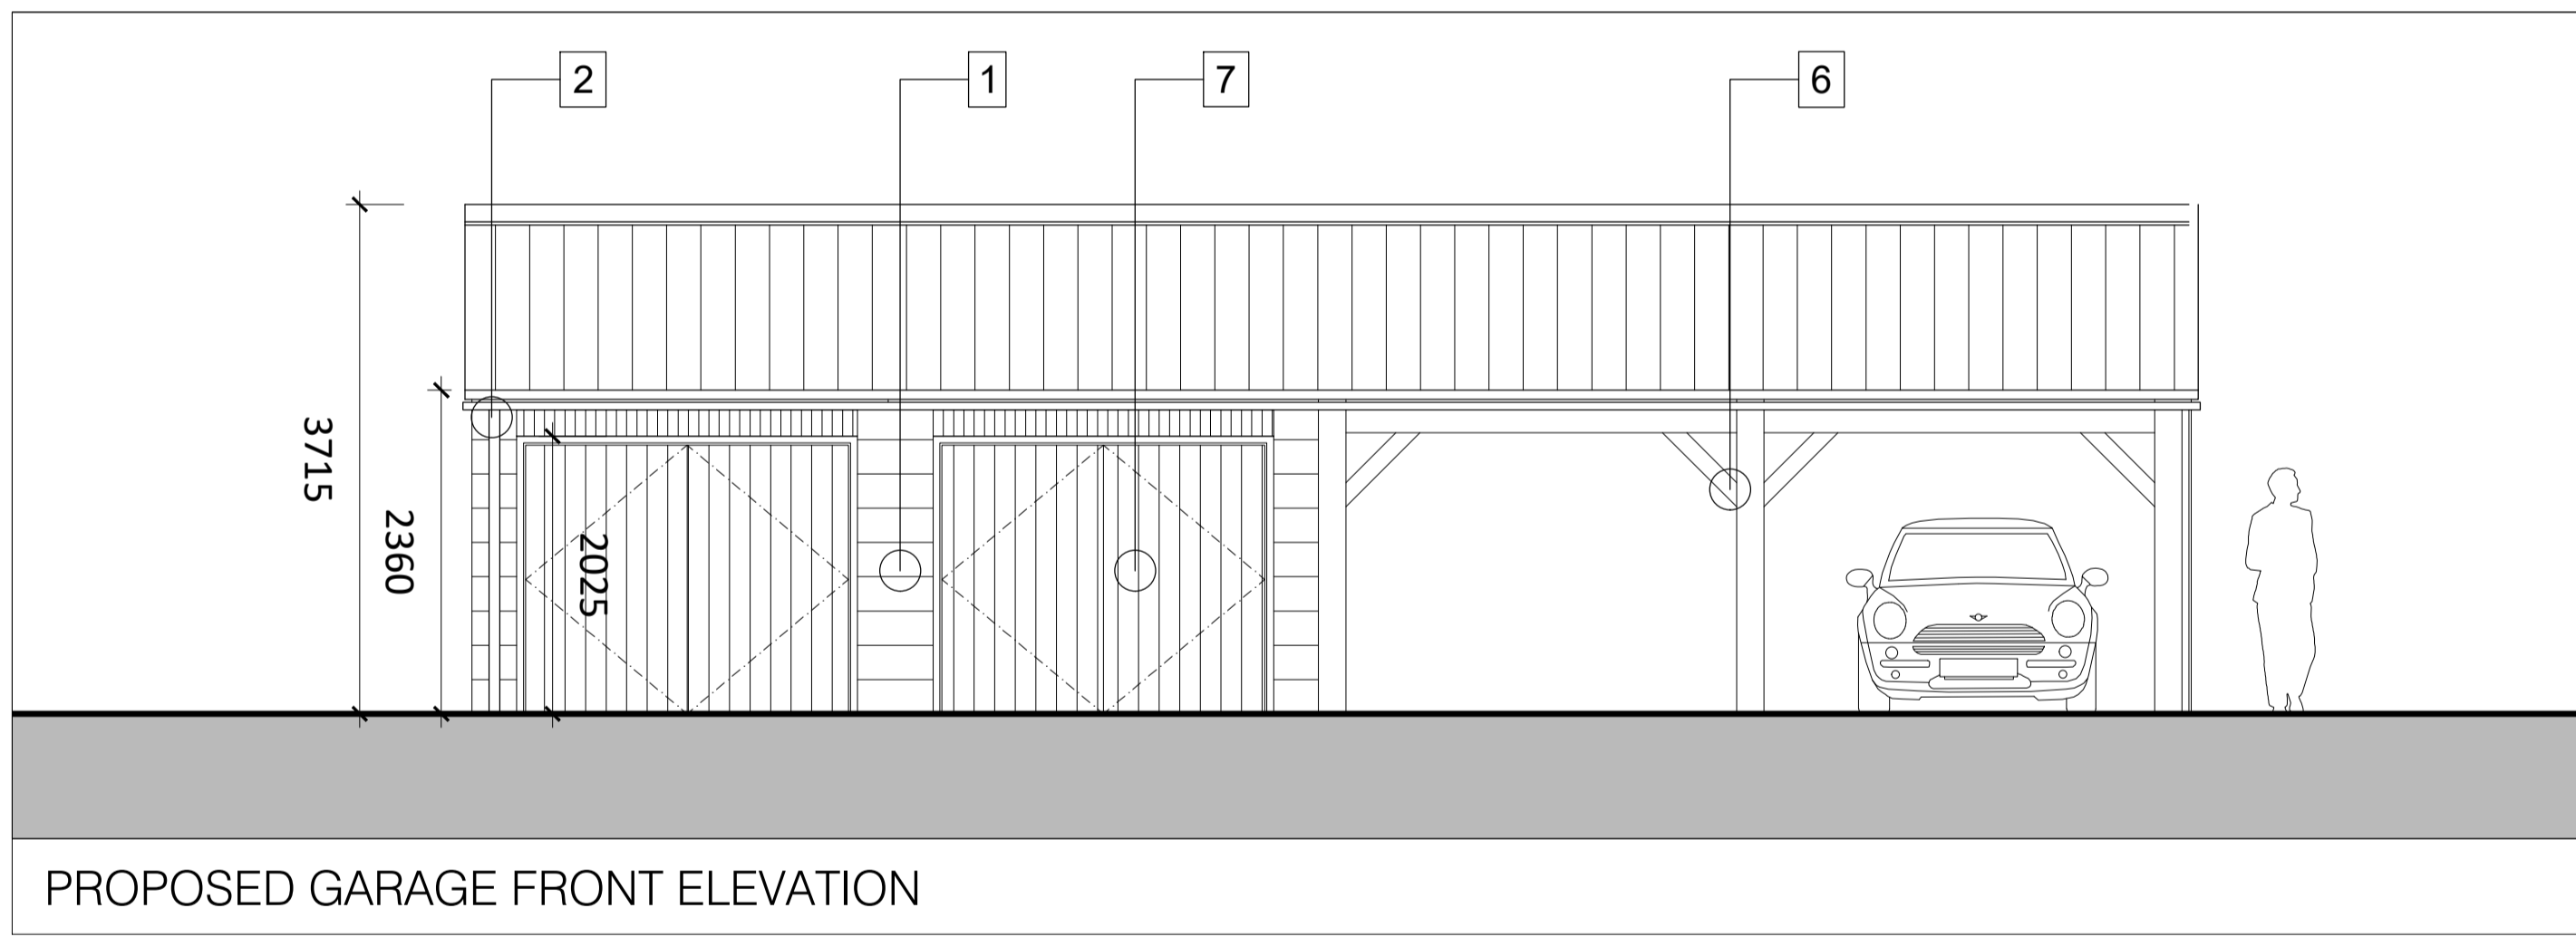


PROPOSED GARAGE FRONT ELEVATION

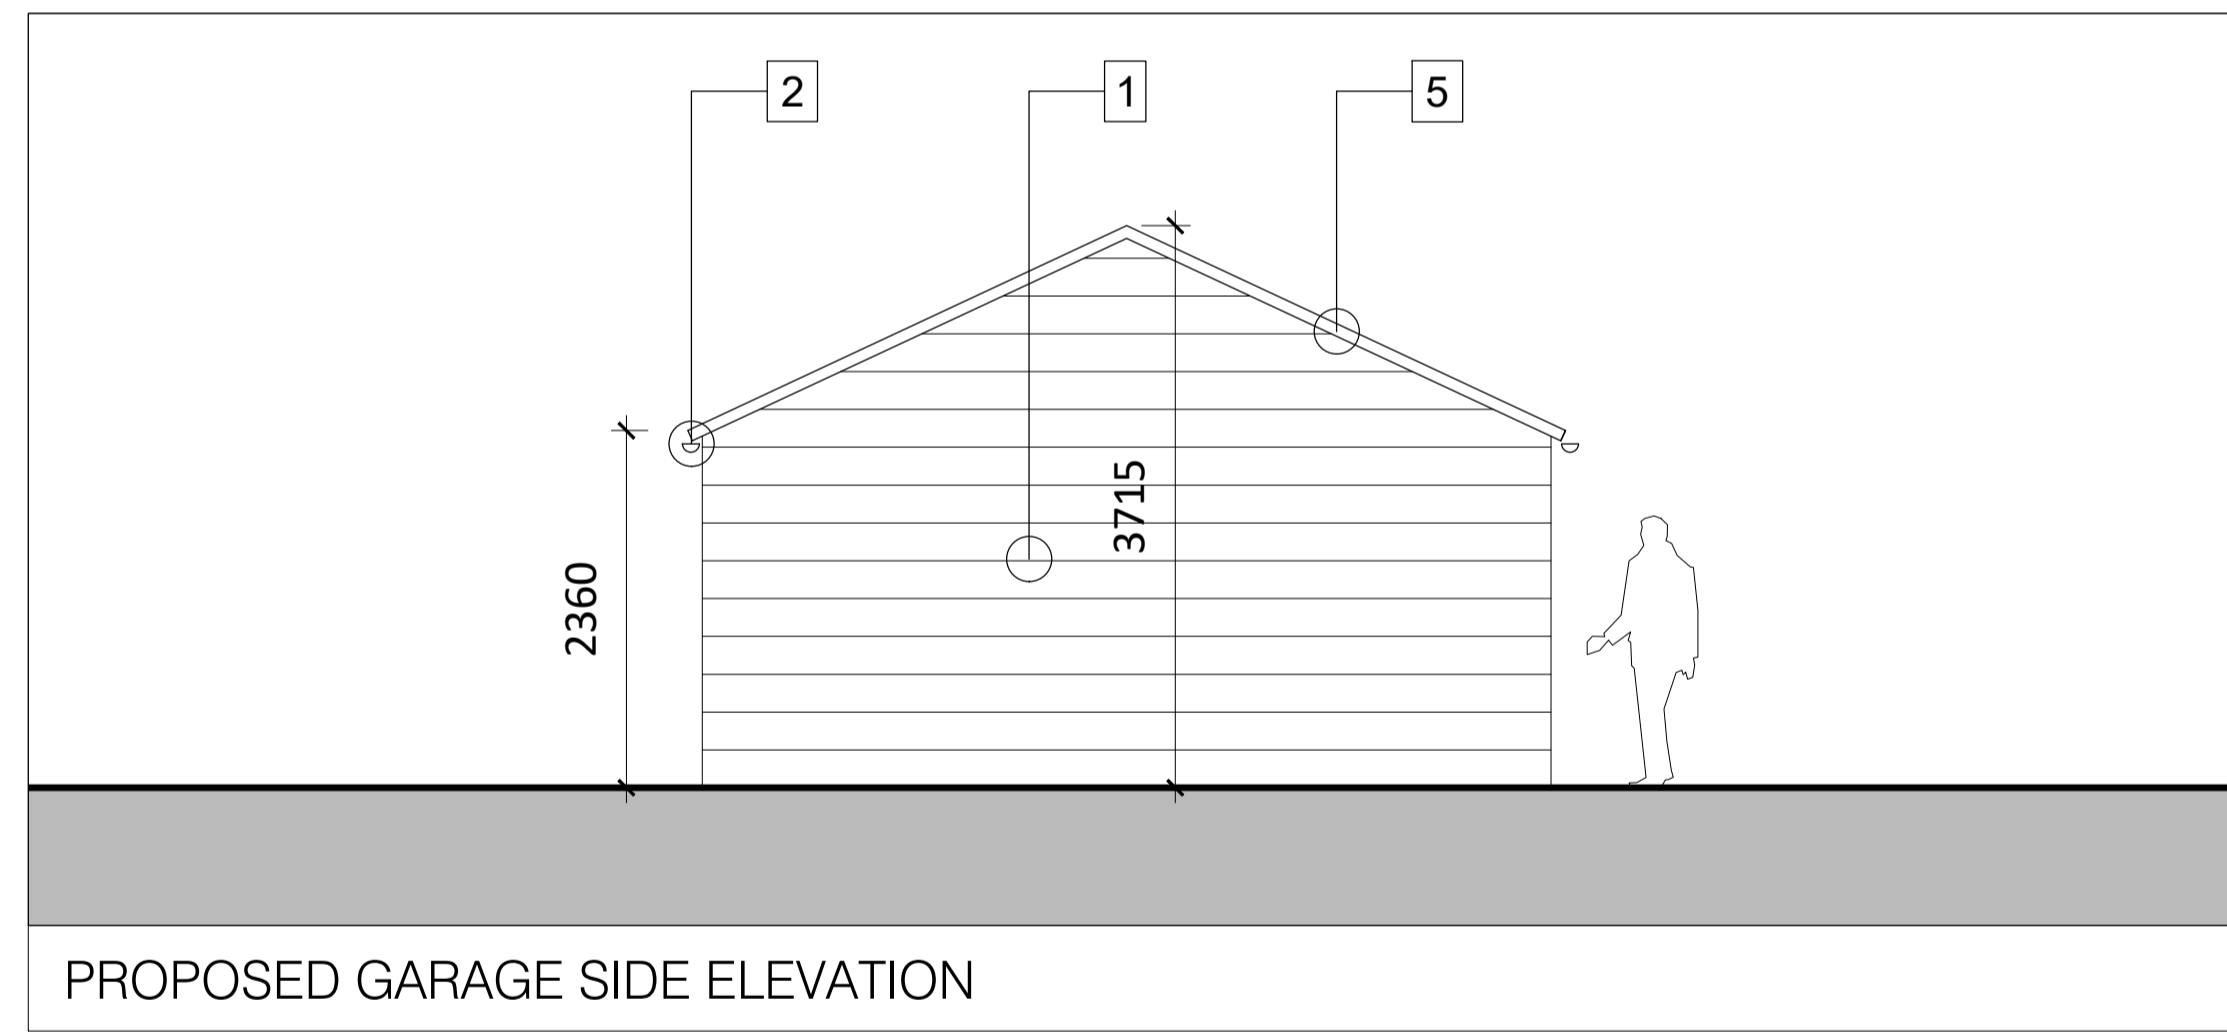

PROPOSED GARAGE SIDE ELEVATION

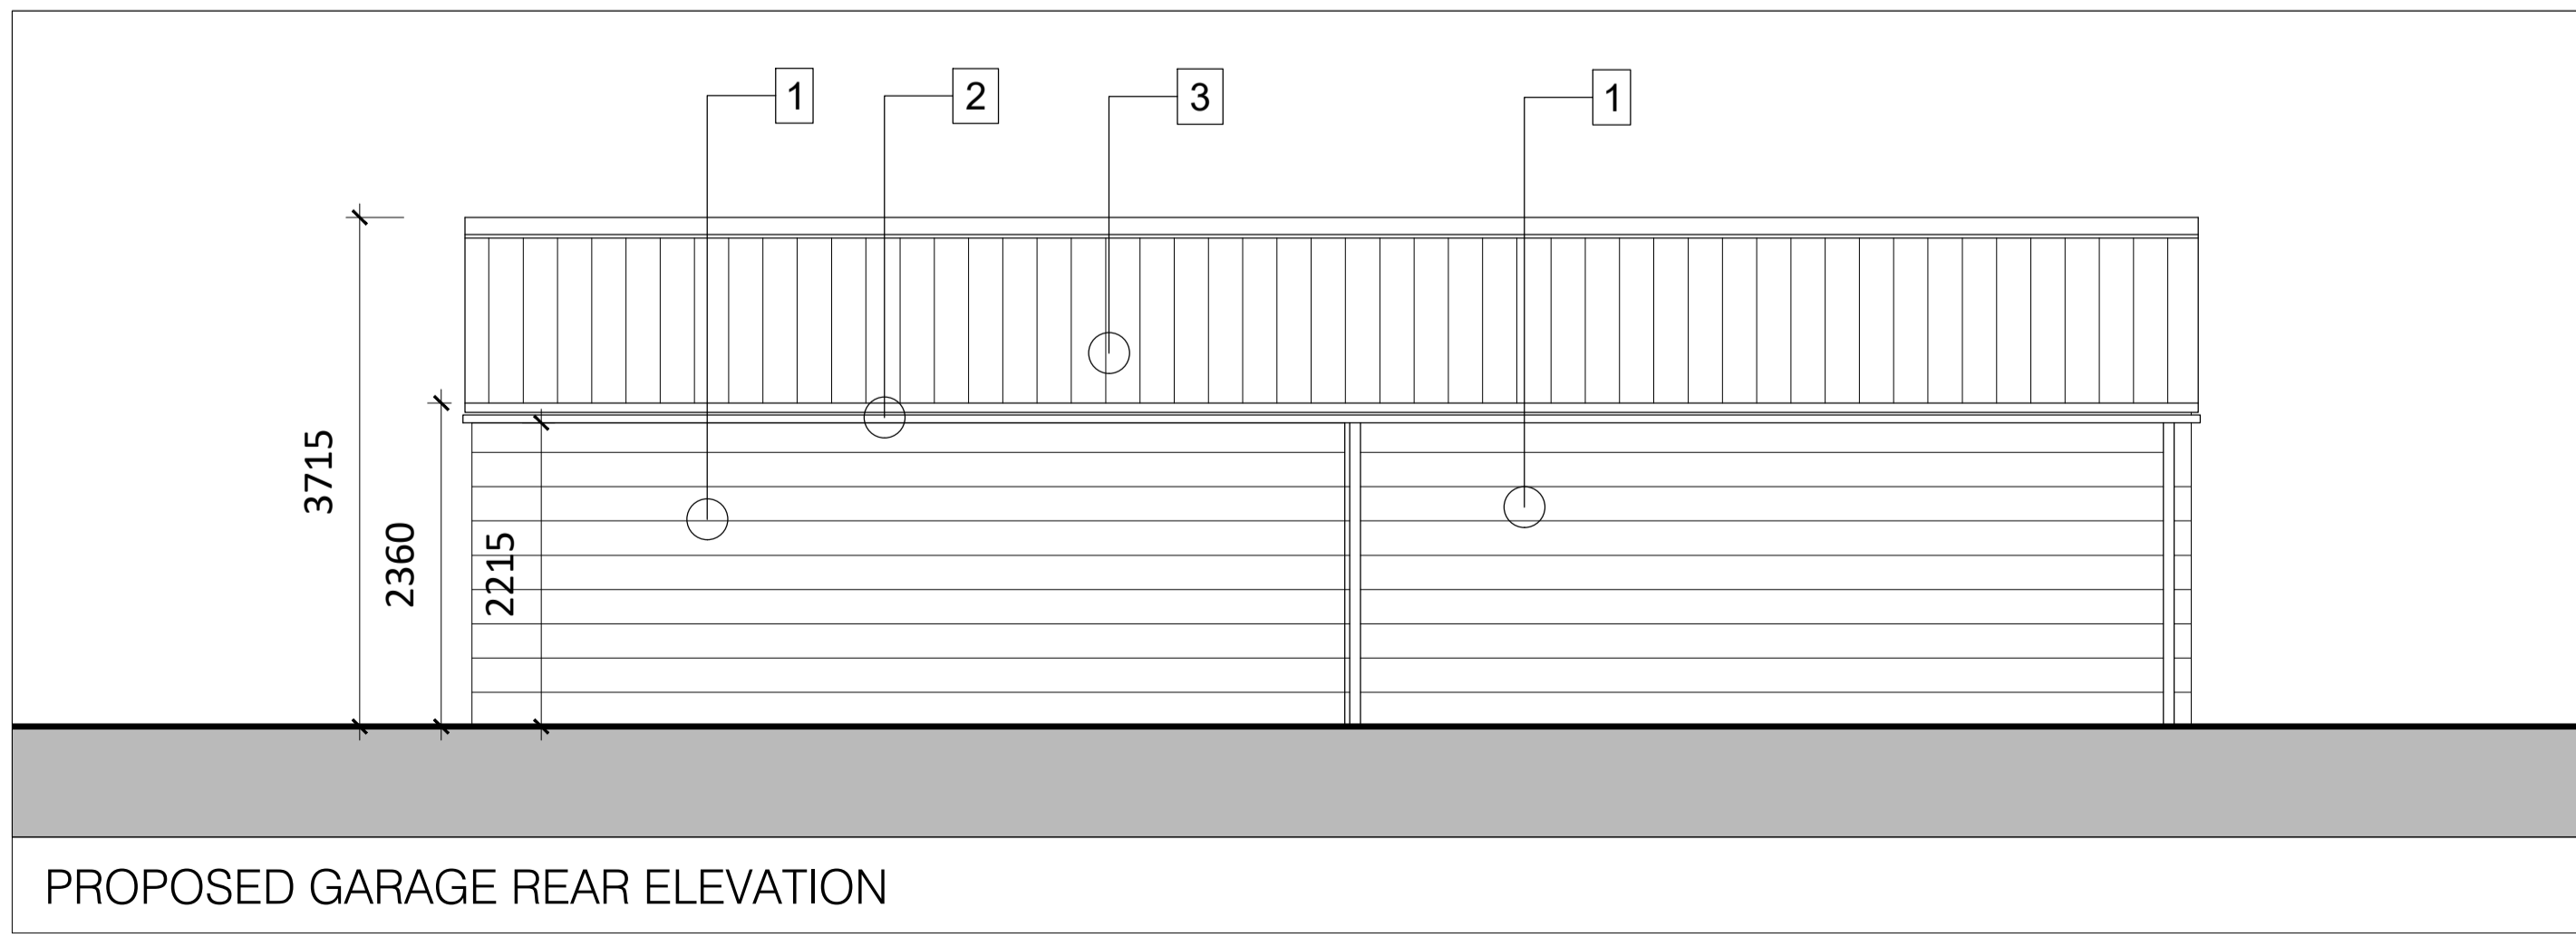

PROPOSED GARAGE REAR ELEVATION

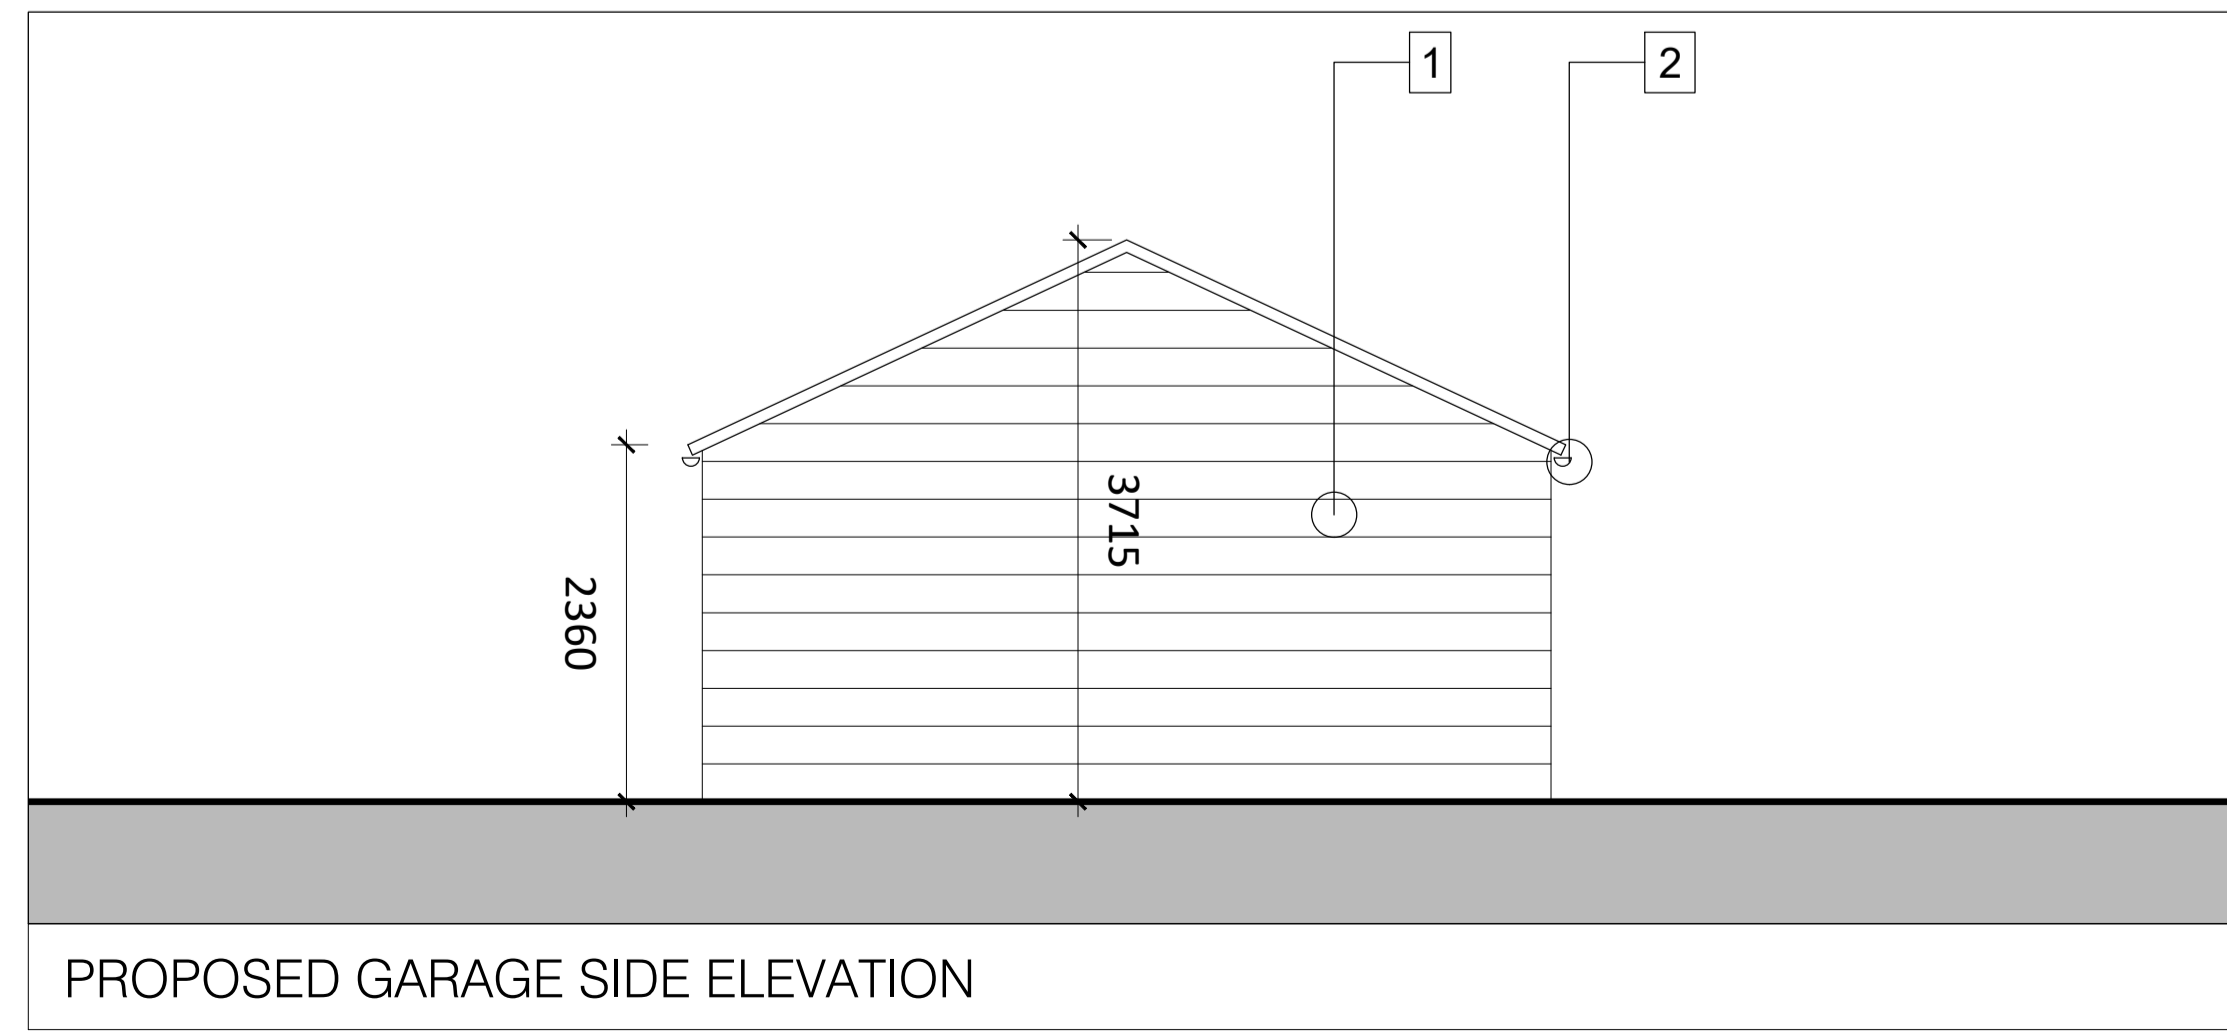

PROPOSED GARAGE SIDE ELEVATION

revision	date	description
P23	21/04/22	Additional store added & updates to tags/materials
P22	05/04/22	Additional store added
P21	28/09/21	Garage position adjusted on site following site meet with planners

Vincent & Brown
 Studio 12, Middlethorpe Business Park
 Sim Balk Lane, Bishopthorpe, York. YO23 2BD
 t: 01904 700941 e: studio@vincentandbrown.com

project
 Conversion and extension of Agricultural buildings
 Oak Farm, Intake Lane, Dunnington, York

drawing
 Garage Plans and Elevations as Proposed

scale
 1:50

job number	date	status	drawing number	revision
19050	16.09.21	Planning	112	P23