



Notes:-  
 All dimensions and setting out to be verified prior to work commencing.  
 All discrepancies to be notified to this office prior to work commencing.  
 Do not scale off drawing - use figured dimensions only.


Rev	Revision	Date
a	client amendments, status changed to planning	20.5.22

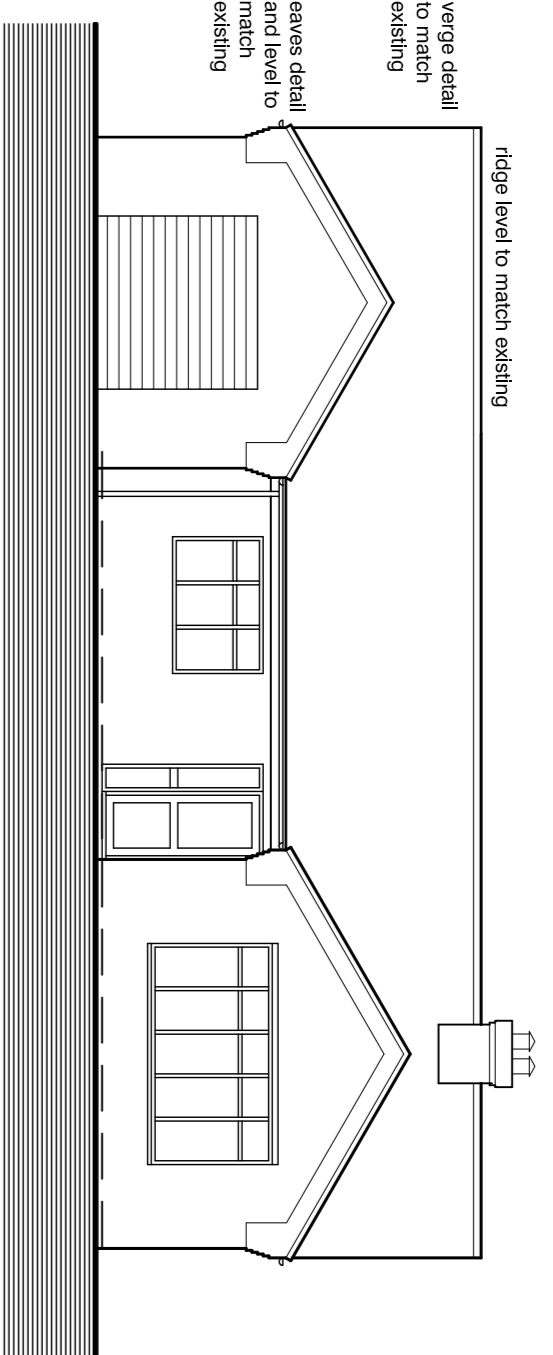


North West Elevation

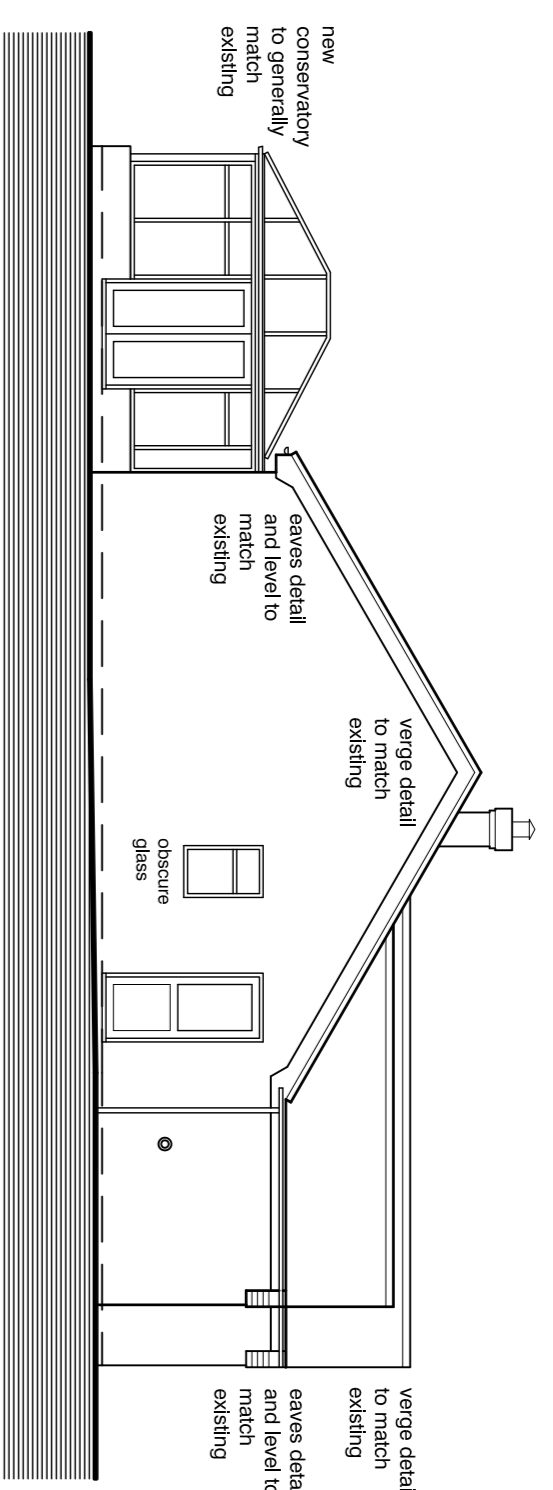


North East Elevation

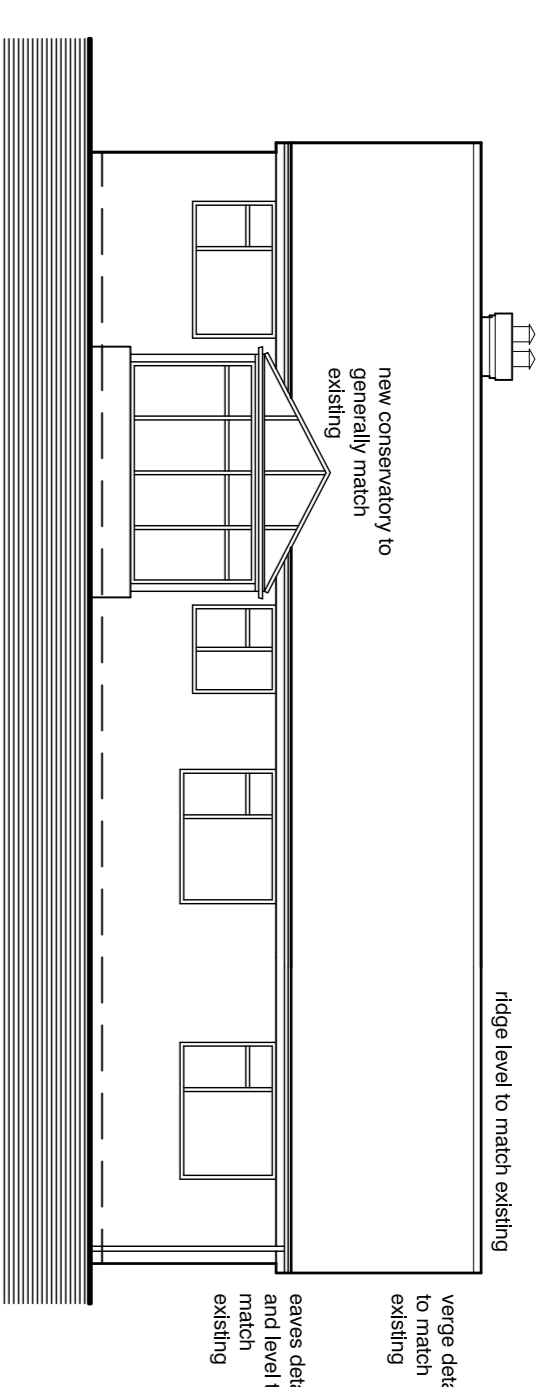


South East Elevation

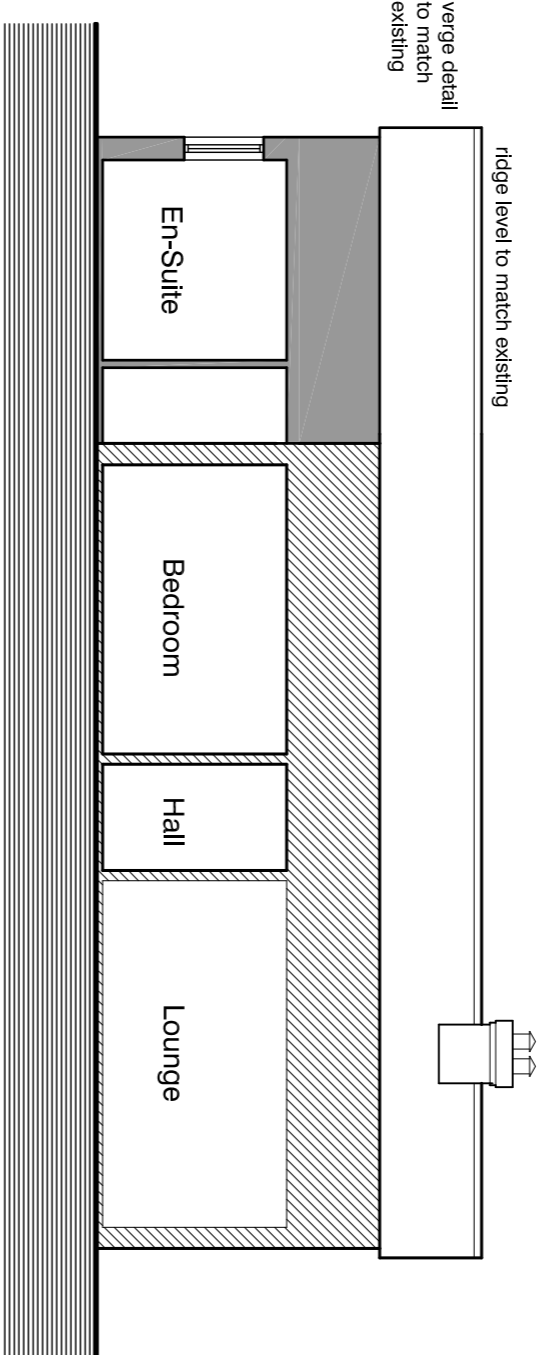


Typical Section B - B

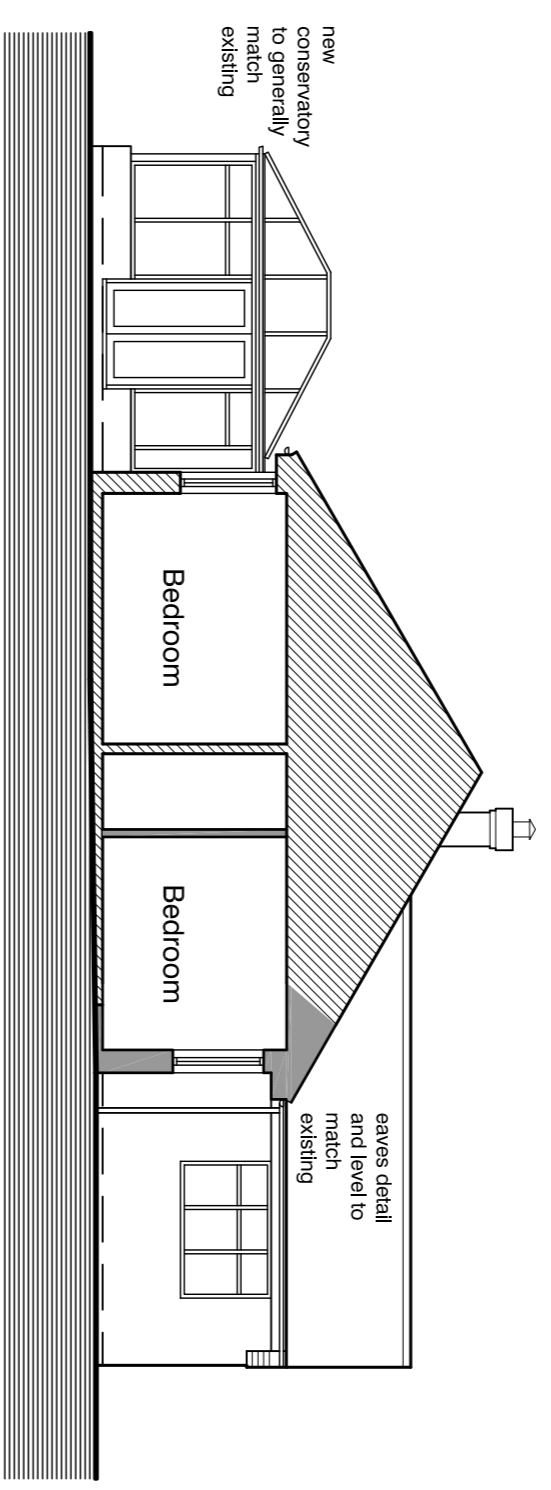


Typical Section A - A

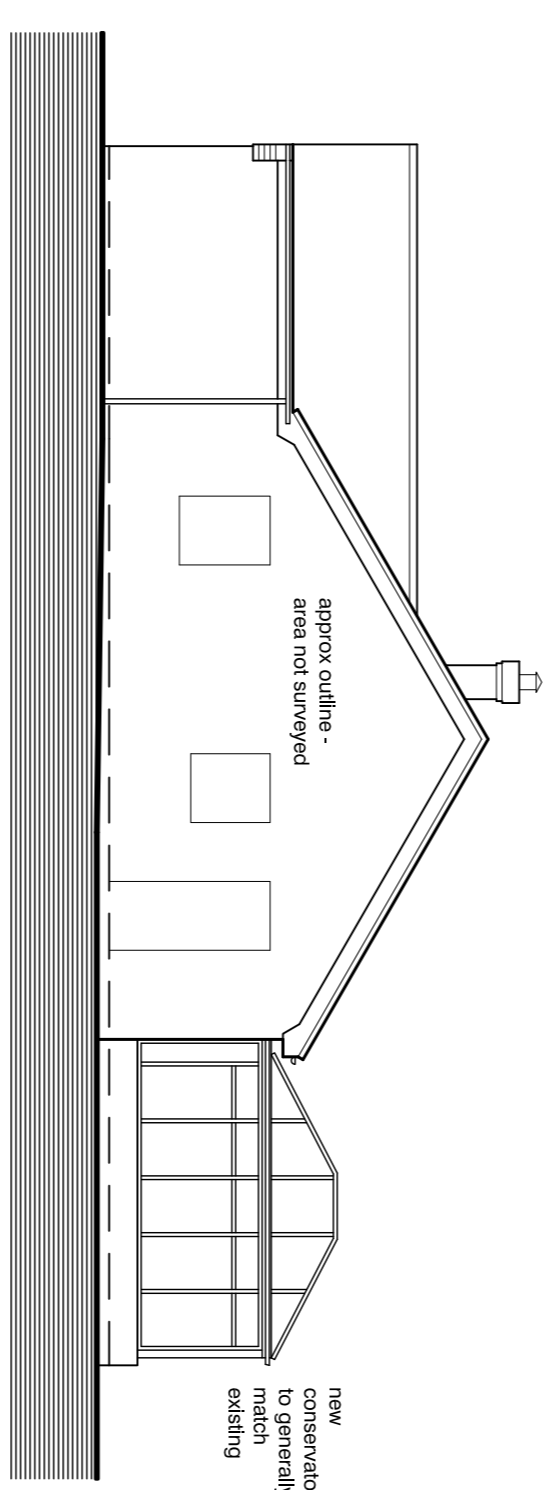


South West Elevation

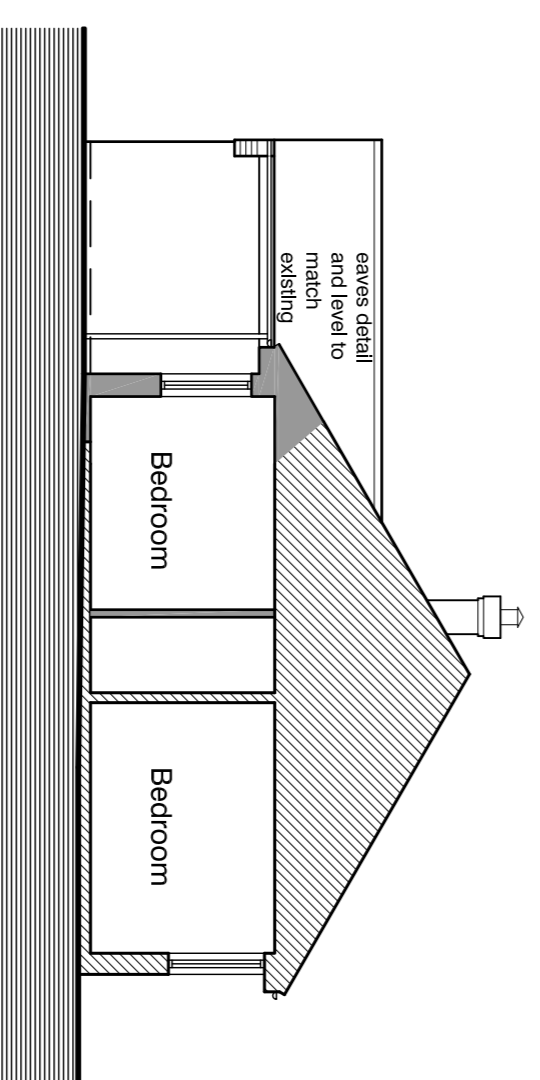


Typical Section C - C

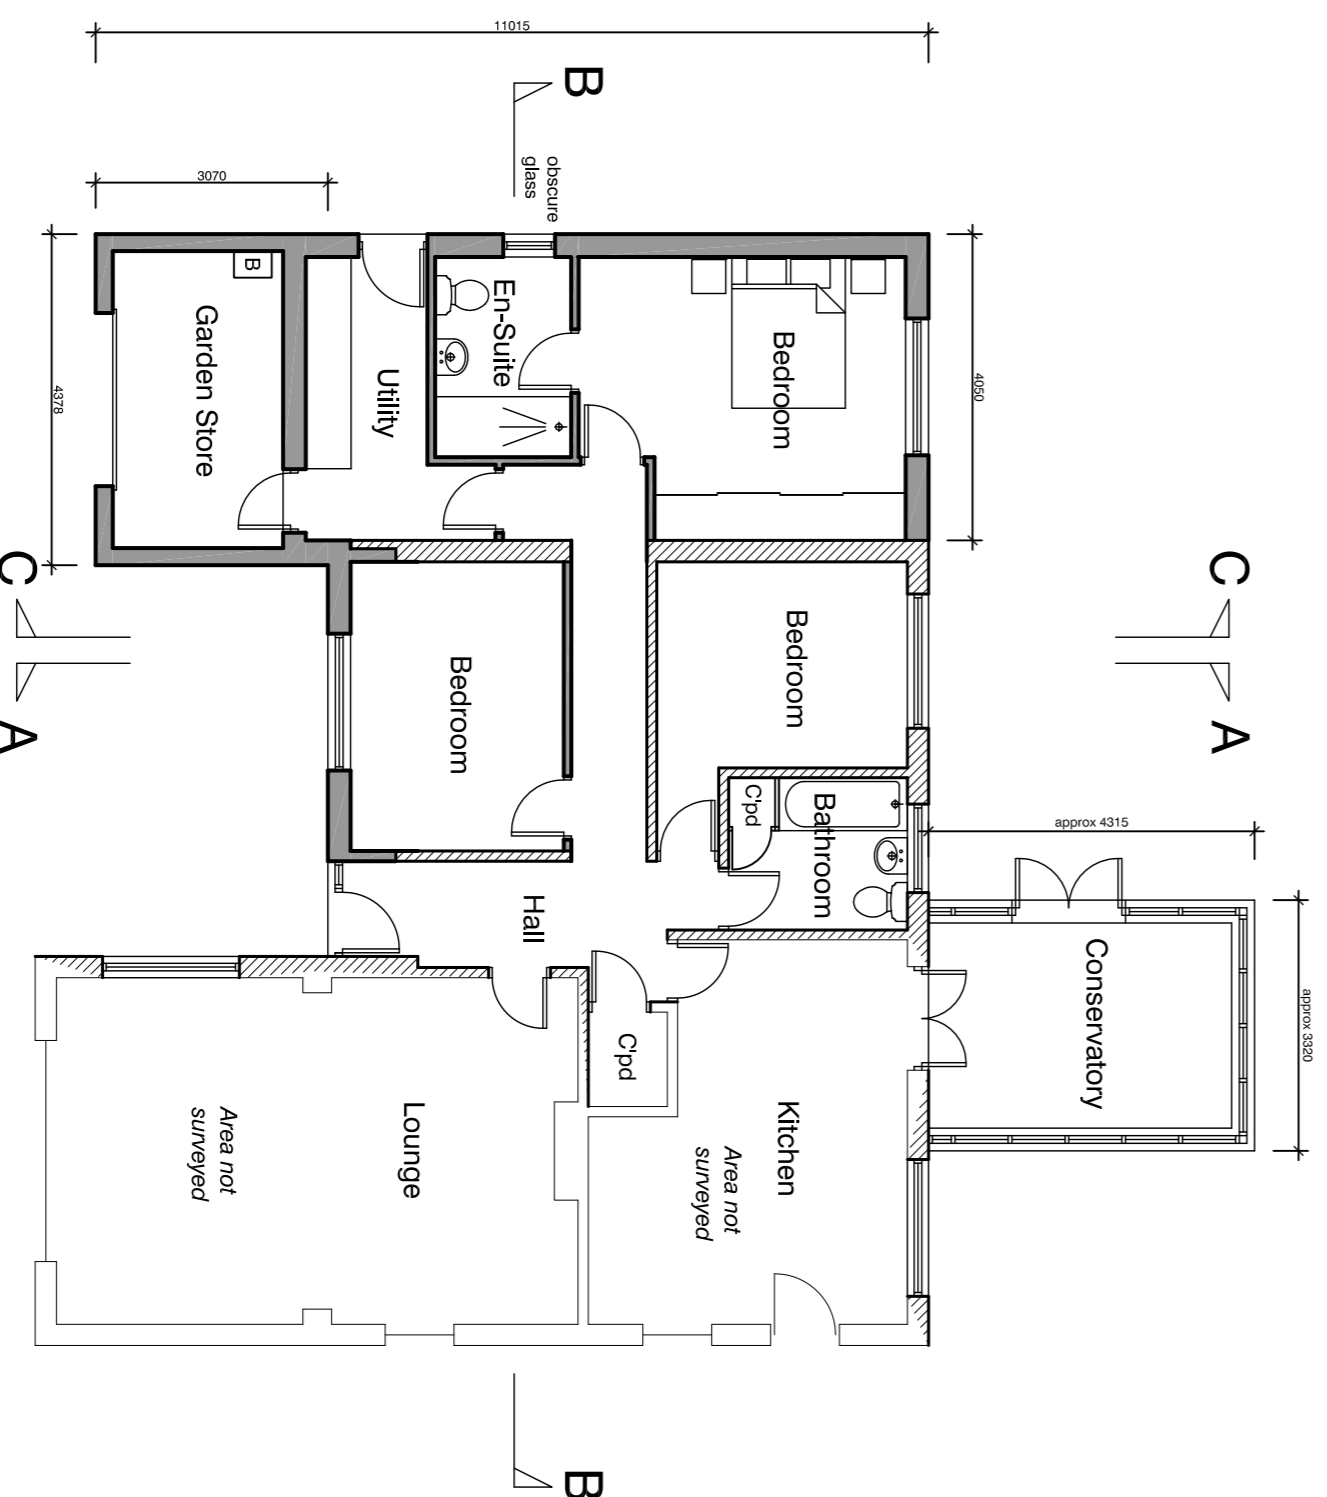

Ground Floor Plan

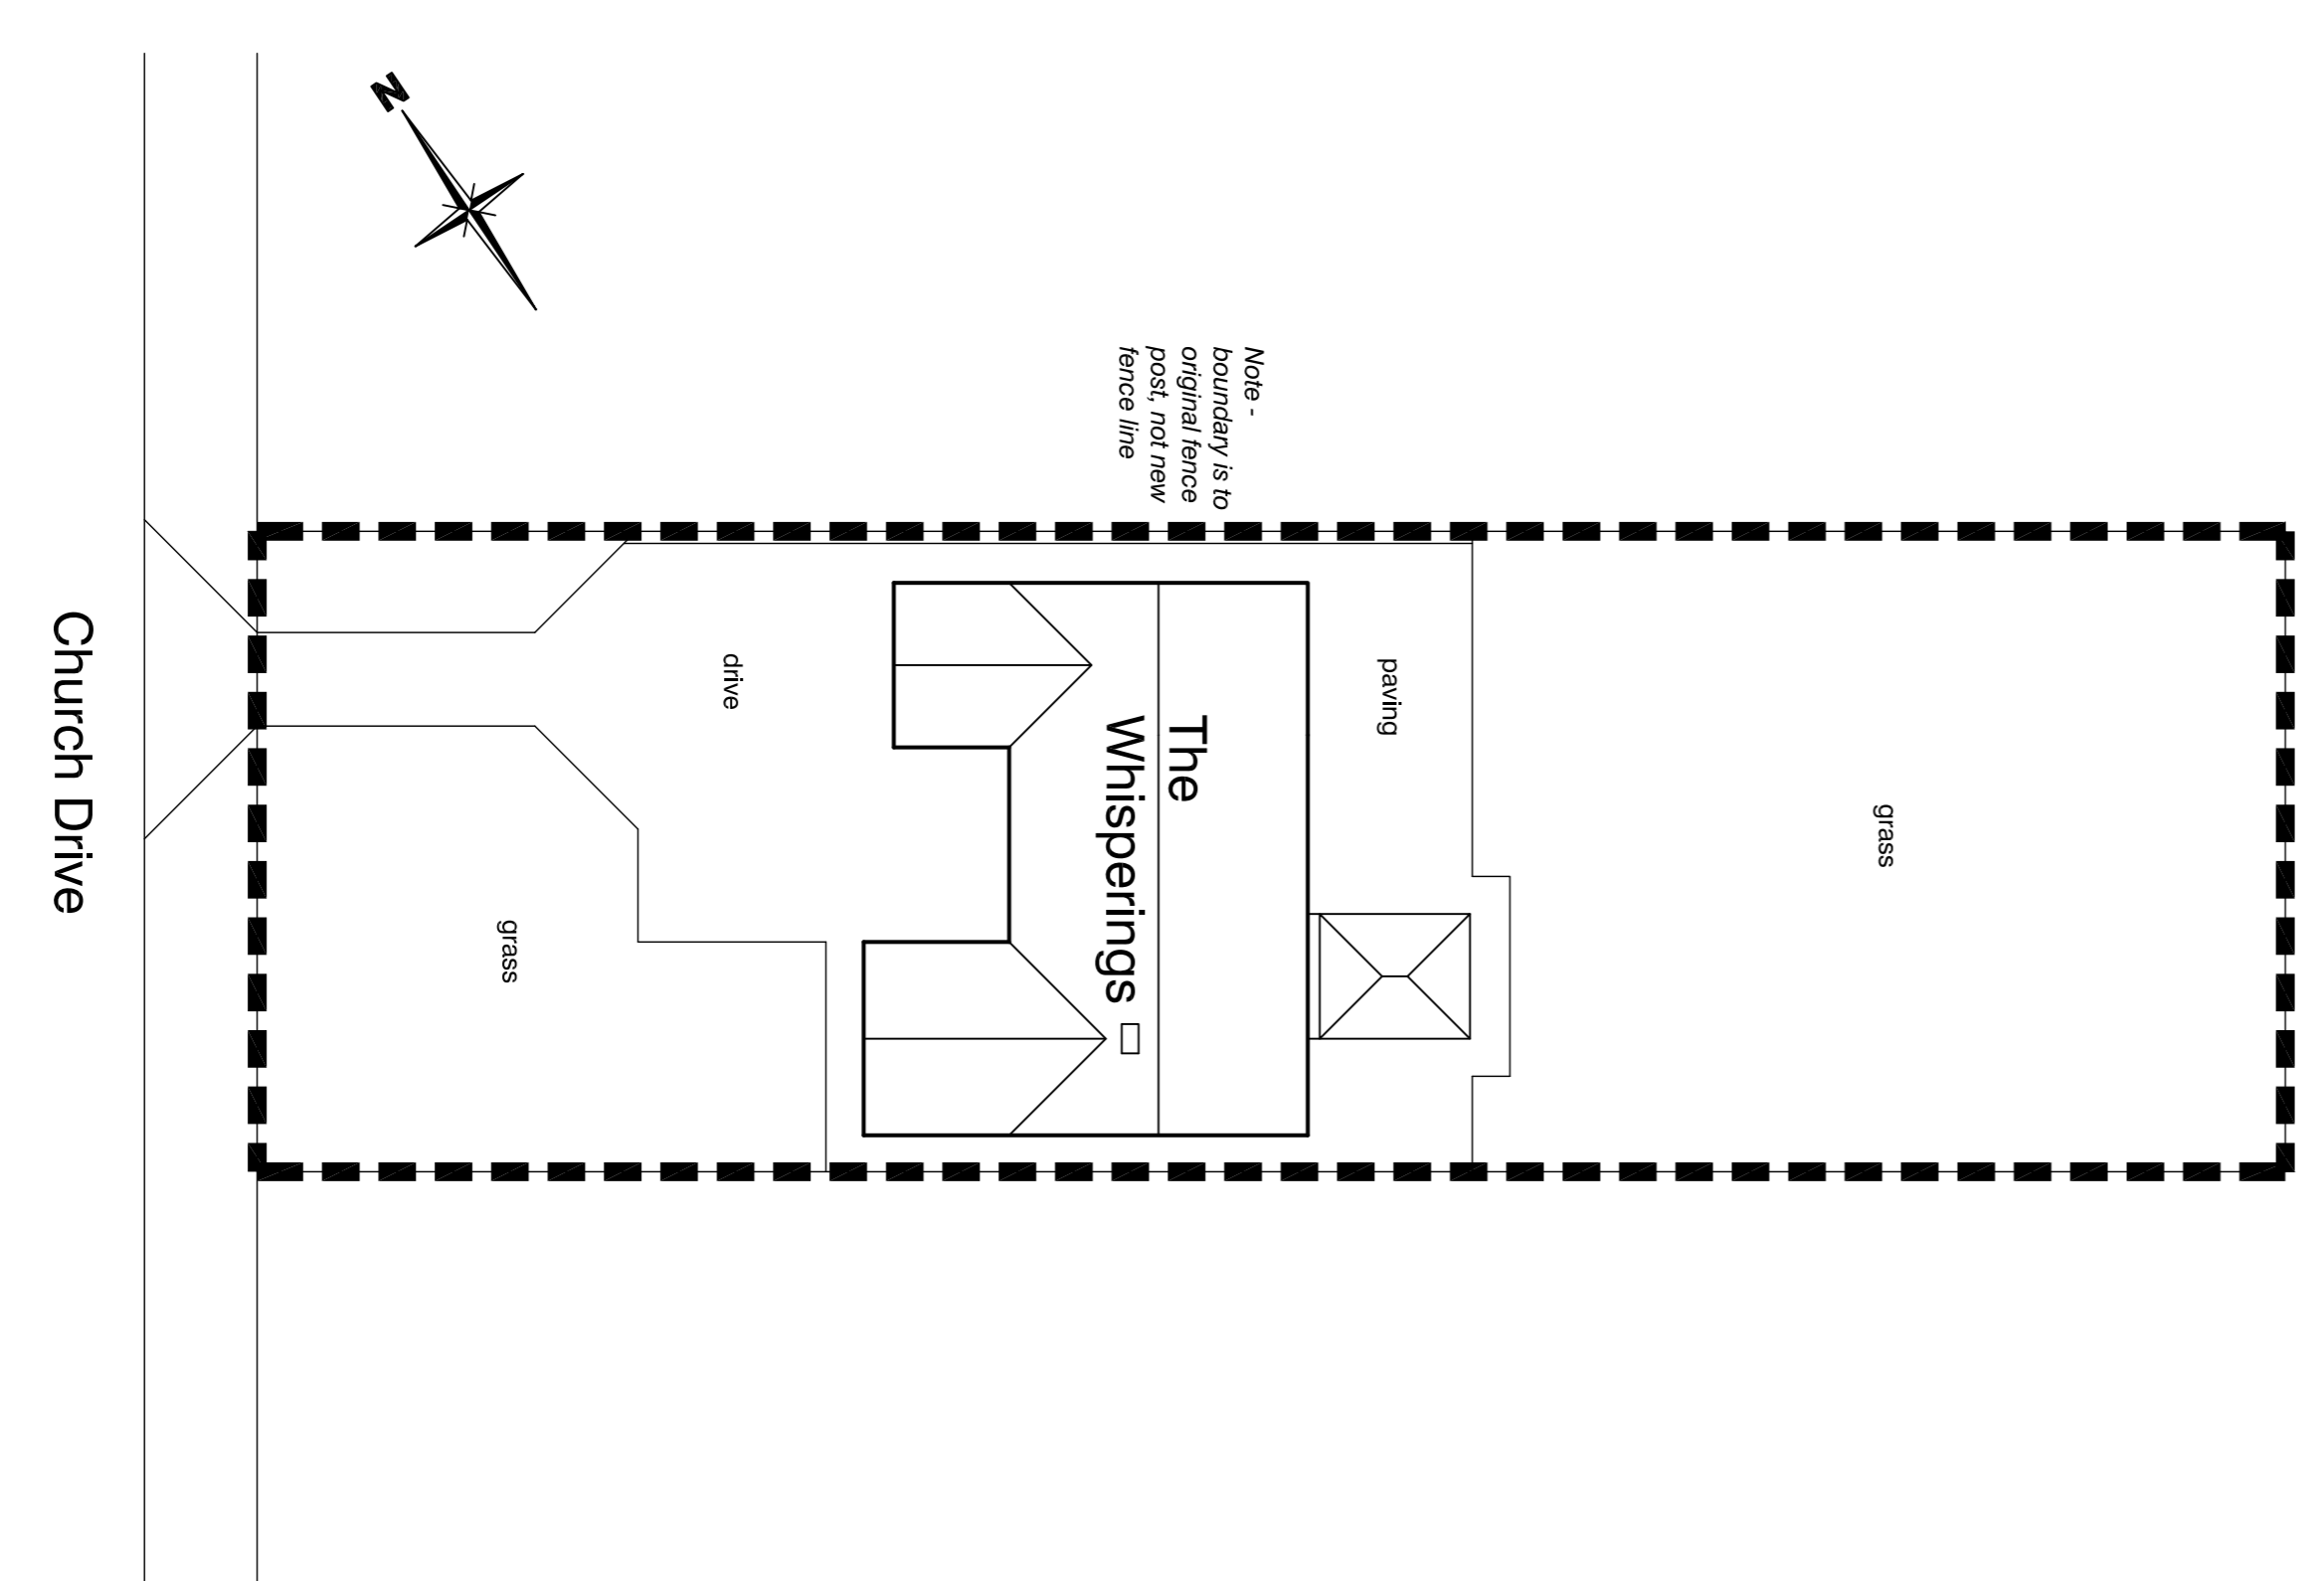

Site Plan - 1:200

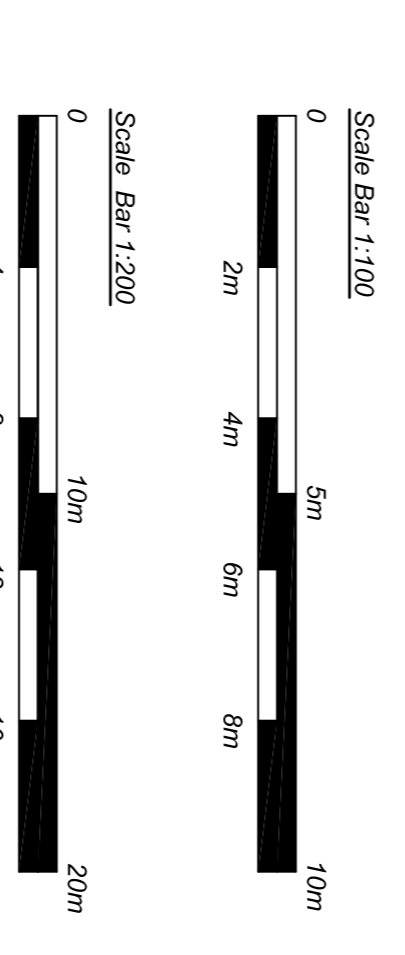

Note - demolition of existing conservatory and construction of new conservatory is a "phase 2" element of work and will be undertaken at a later date.

Note - for all / any specific critical dimensions undertake further site / area specific measurements.

**Planning** drawing status

**Proposed Extension and Alterations to The Whisperings, Church Drive, Norton Disney for Mr and Mrs Marks**

Floor Plan, Elevations & Site Plan - proposed drawing

1:100, 200 @ A1 scale April 2022 date

426 - M - 3a drawing no.

**Evolution design**

architecture • design • planning

The Studio, Woodmans Cottage, Swinney Road,  
 Norton Disney, Lincoln, LN6 9QH  
 t : 01522 869488 m : 07596 155945  
 e : evolutiondesign@btinternet.com w : evolutiondesign.co.uk