


PROPOSED FRONT ELEVATION

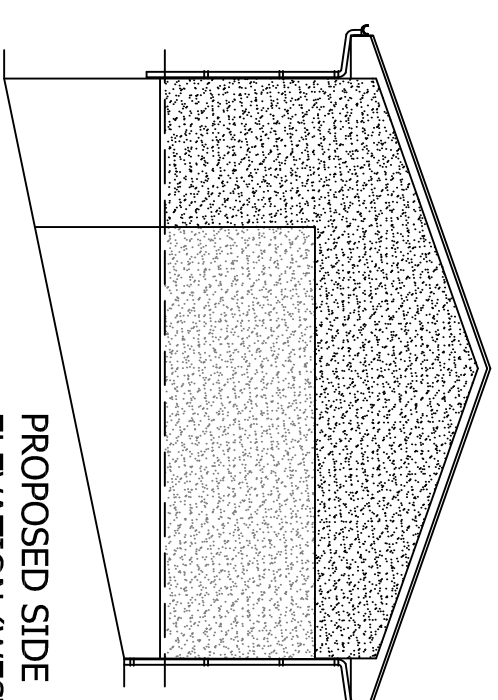


PROPOSED SIDE ELEVATION (WEST)


Concrete roof tiles, colour to match existing.

Render to match existing house.

UPVC windows to match existing.

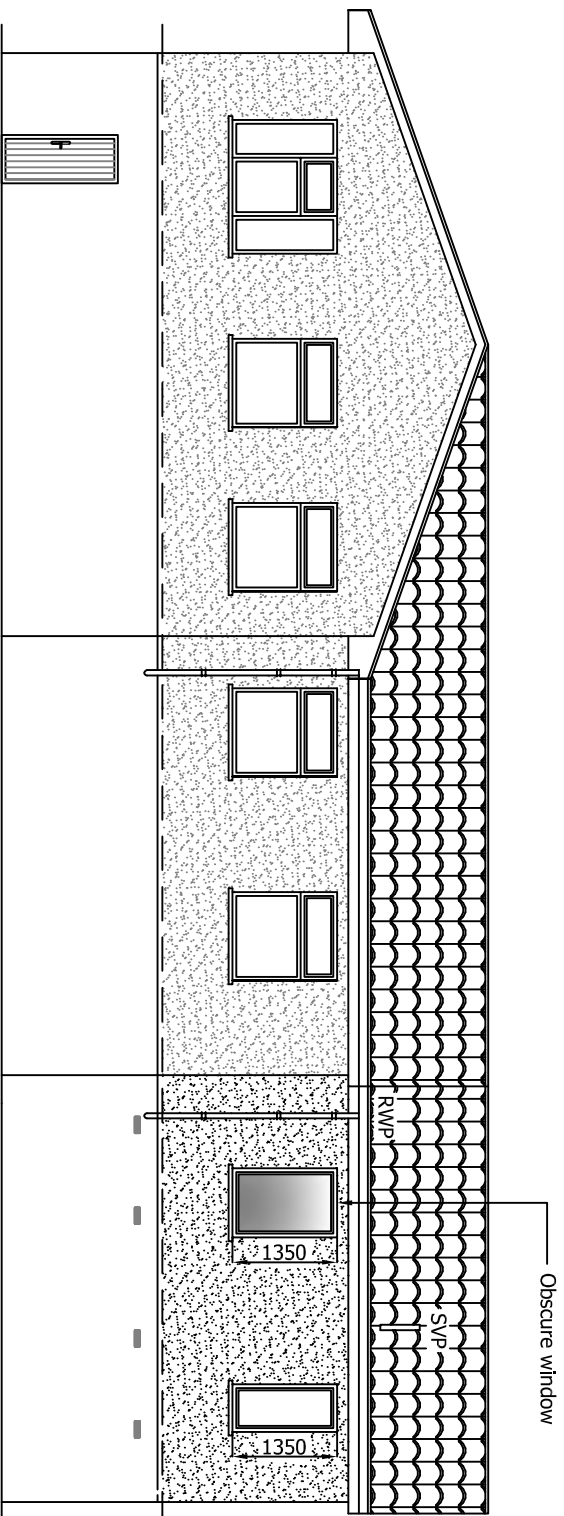

PROPOSED REAR ELEVATION

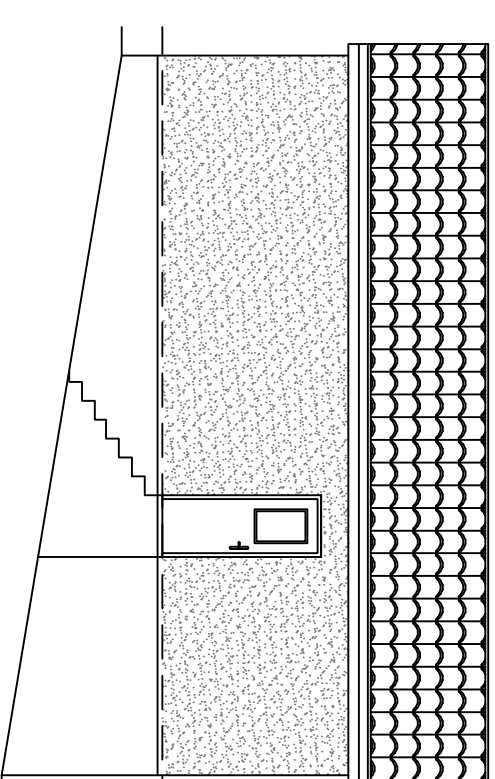

PROPOSED SIDE ELEVATION (EAST)

Project Status
PLANNING

Client
MR RAYMOND BOYCE

Project Title
53 ALEXANDER STREET,
COATBRIDGE, ML5 3JL

Drawing Title
PROPOSED ELEVATIONS

Scale
1:100@A3

Date
MAY 2022

Drawing No.
22-05-NLC-502

Rev.
-