




EXISTING FRONT ELEVATION

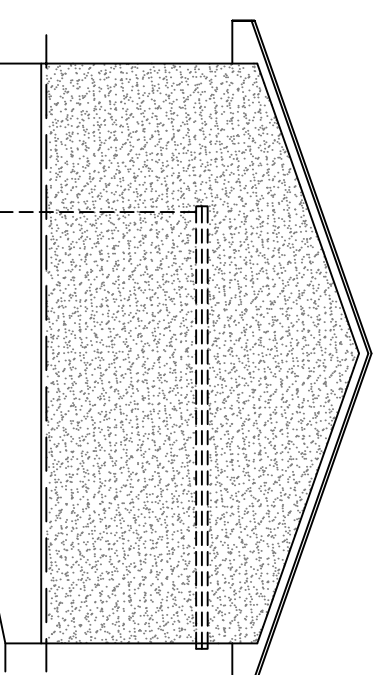


EXISTING SIDE ELEVATION (WEST)

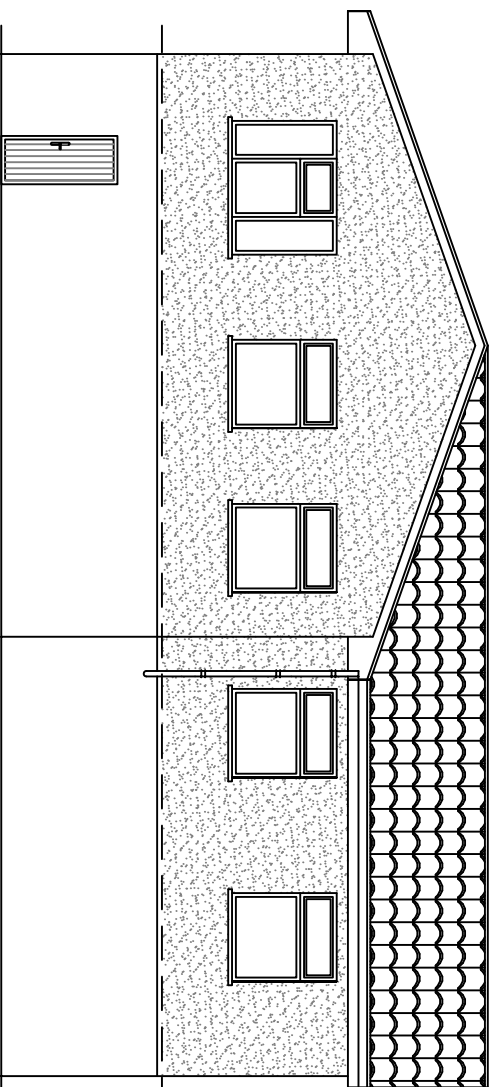

EXISTING REAR ELEVATION

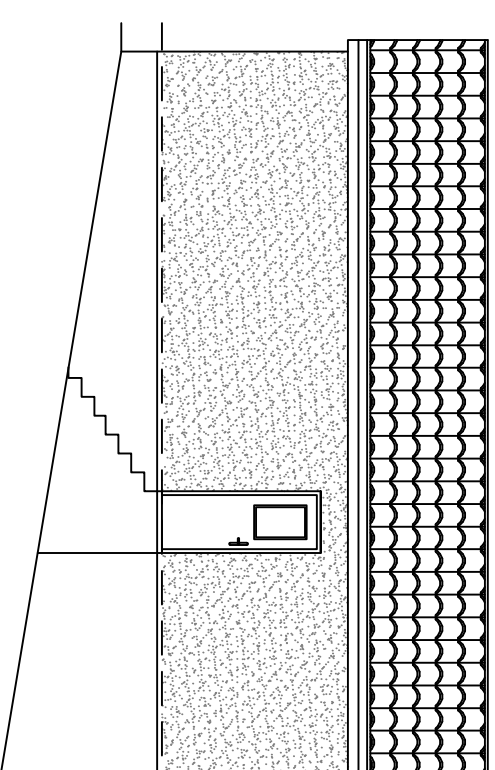

EXISTING SIDE ELEVATION (EAST)

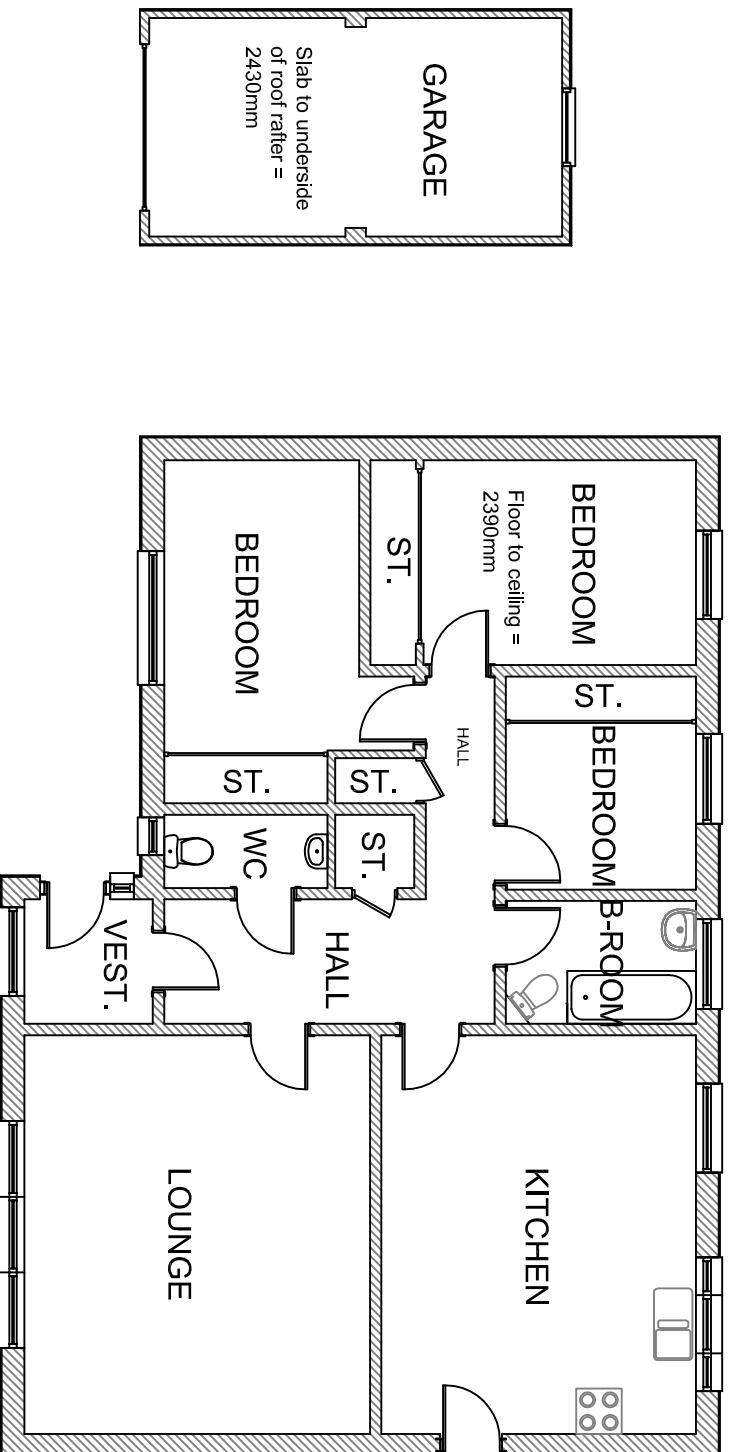

EXISTING FLOOR PLAN

Project Status
PLANNING

Client
MR RAYMOND BOYCE

Project Title
**53 ALEXANDER STREET,
COATBRIDGE, ML5 3JL**

Drawing Title
**EXISTING ELEVATIONS AND
FLOOR PLAN**

Scale
1:100@A3

Date
MAY 2022

Drawing No.
22-05-NLC-501

Rev.
-