




• This drawing is not to be scaled.  
 • Contractors must check all dimensions on site, Architect to be notified of any discrepancies in figured dimensions.  
 • This drawing is copyright.

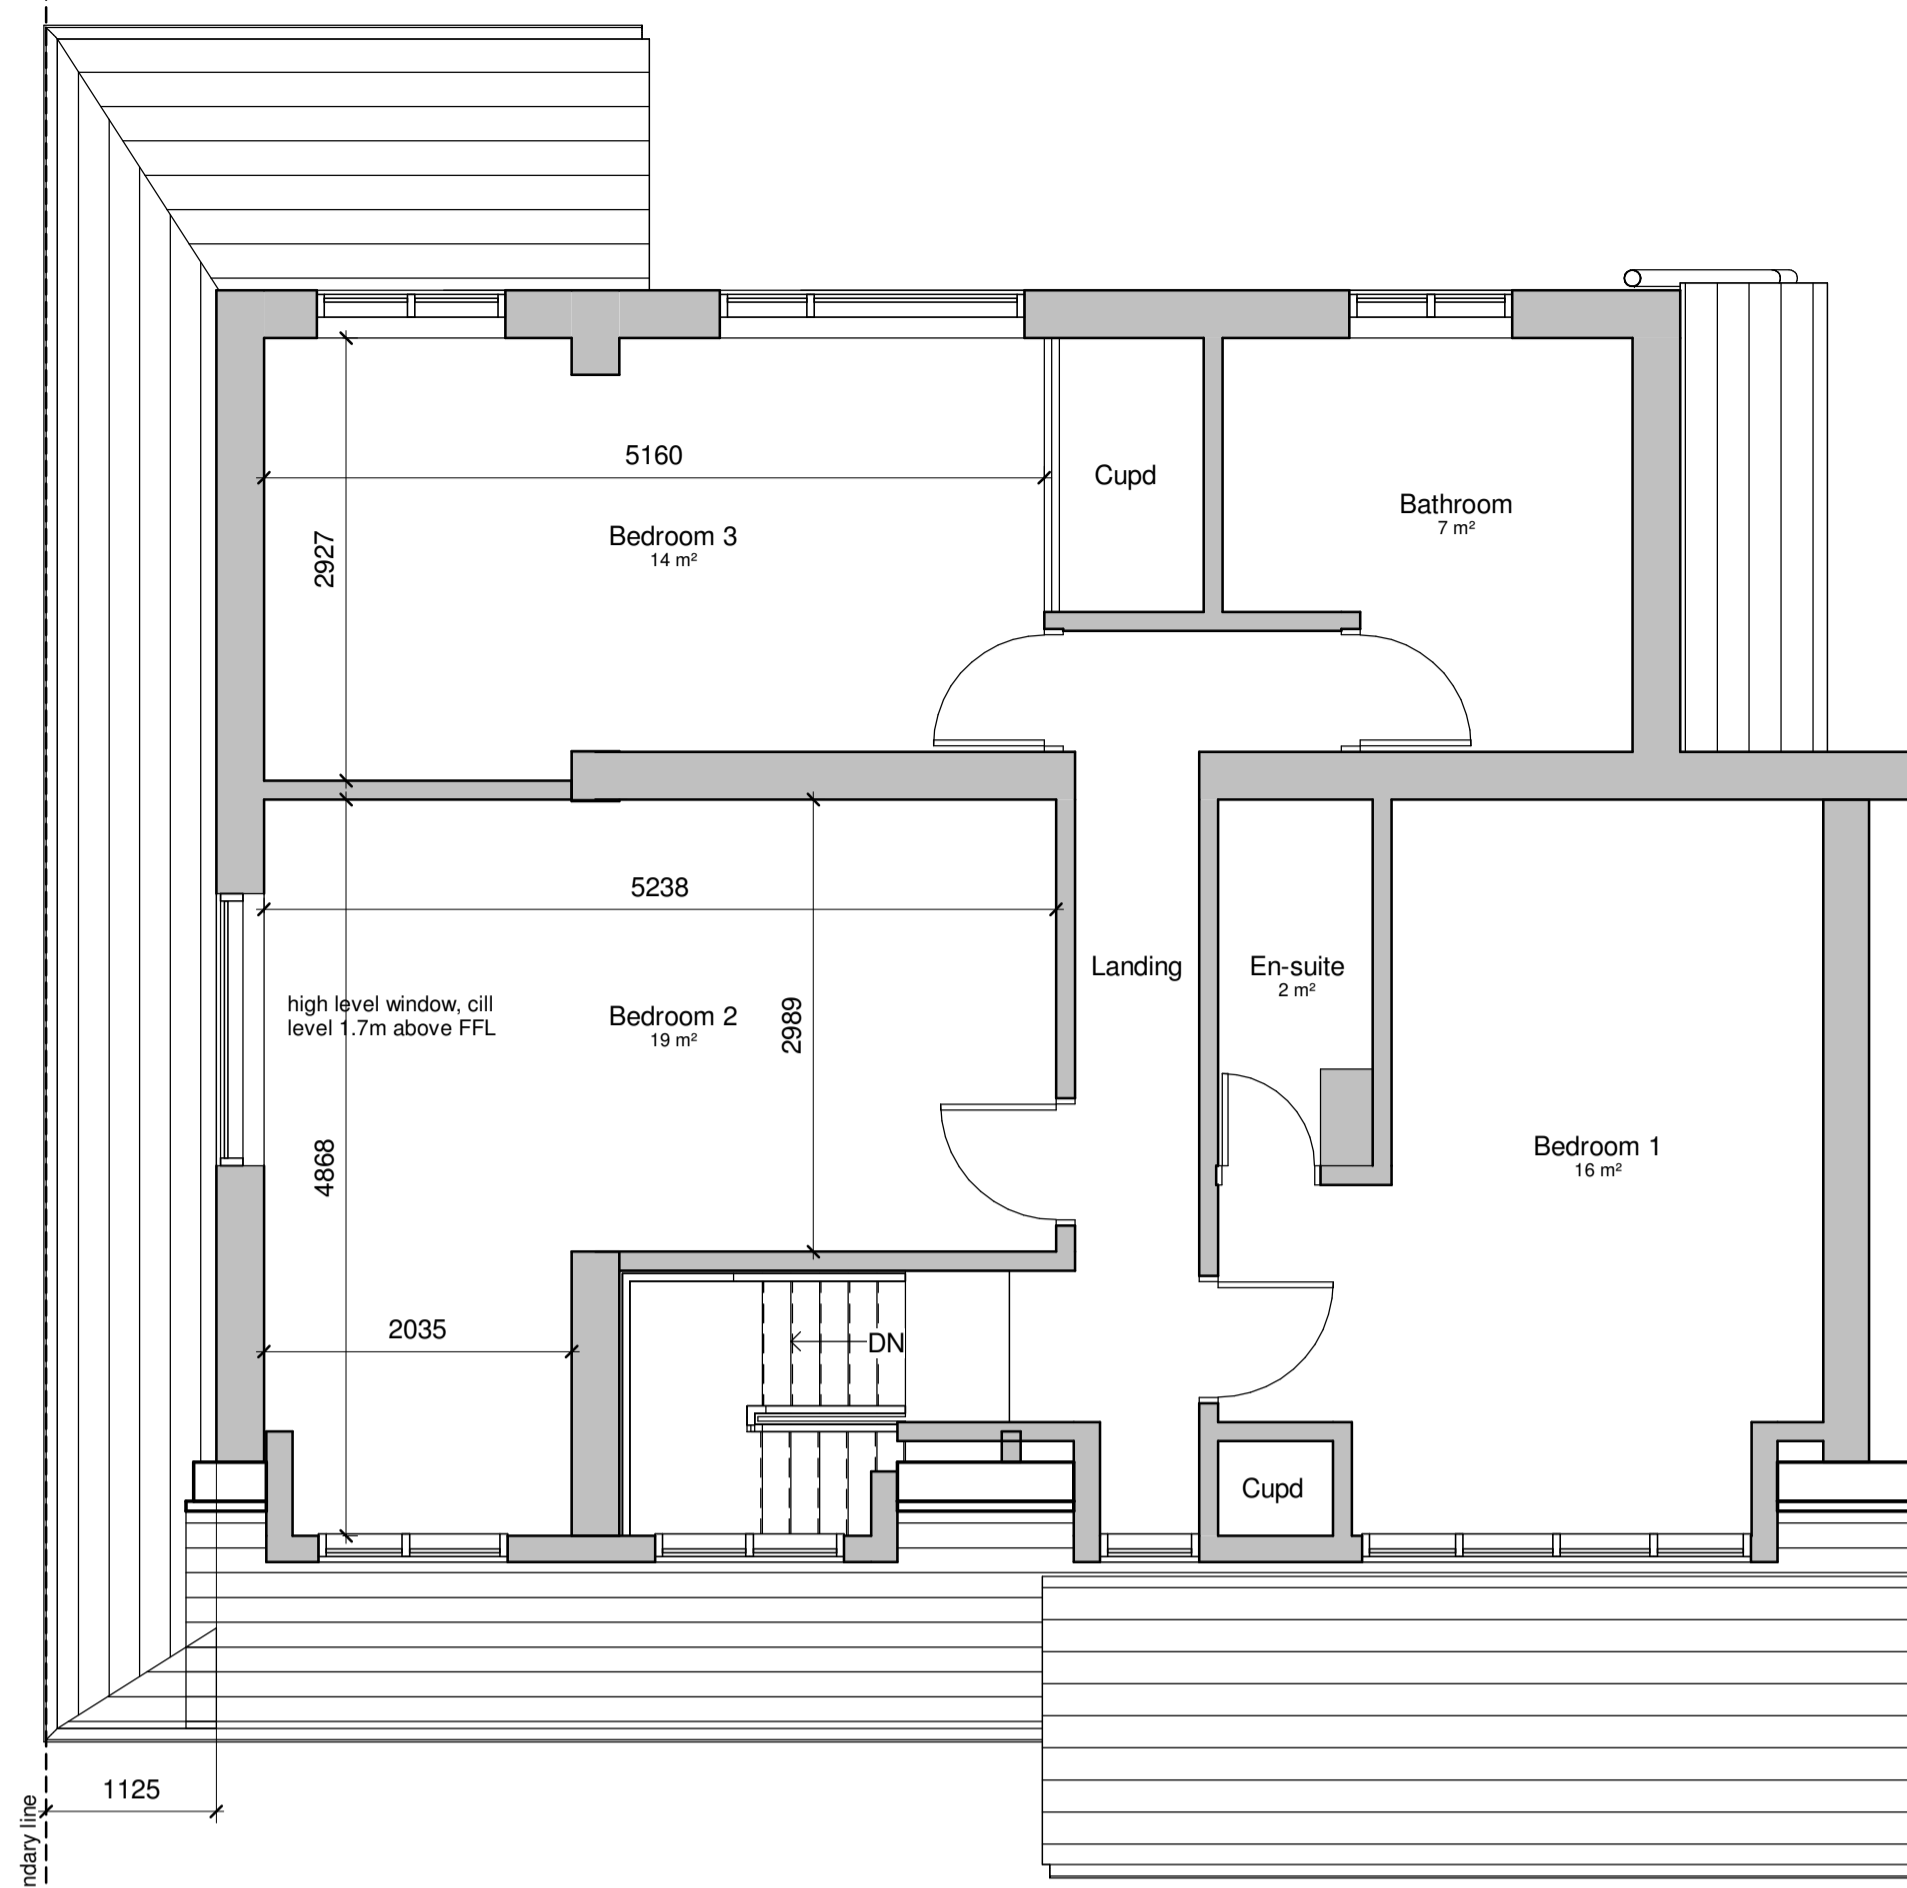

**First Floor Plan**  
1 : 50

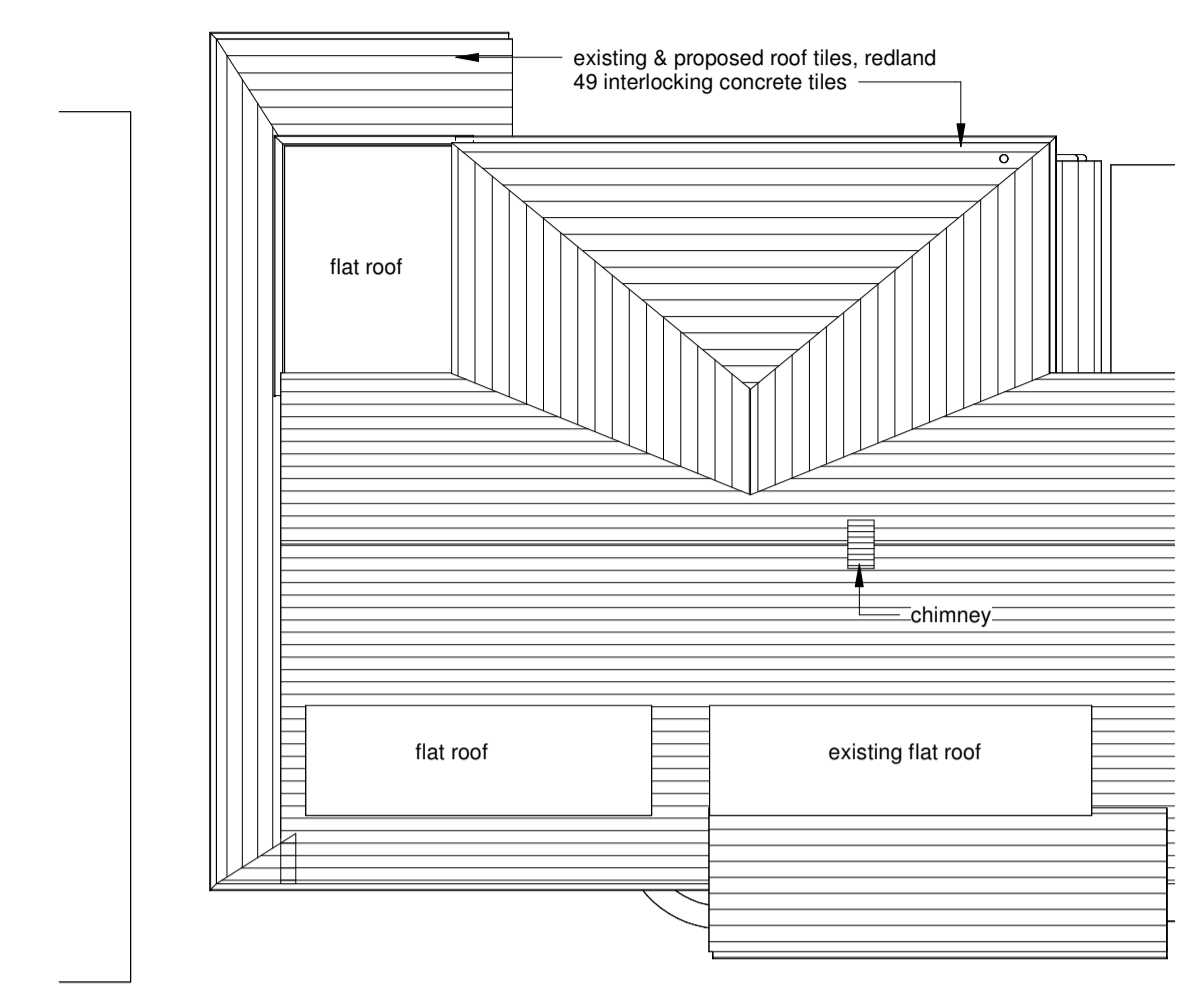


**Roof Plan**  
1 : 100

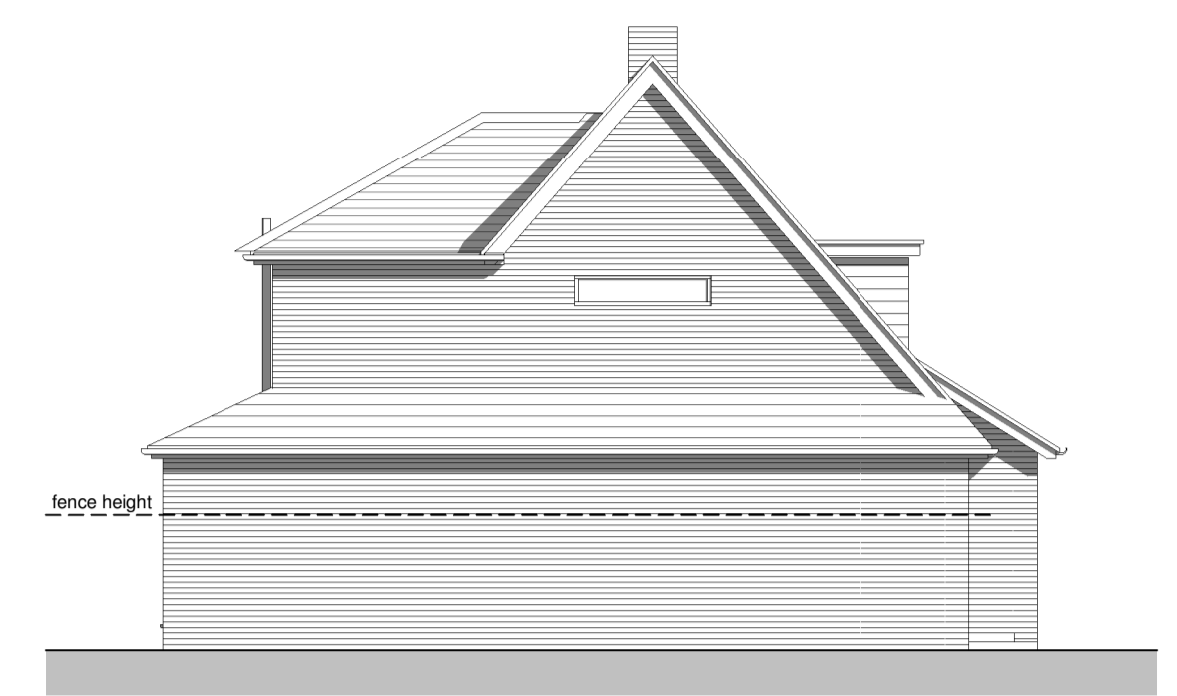


**Side Elevation without fence**  
1 : 100



**Front Elevation**  
1 : 100

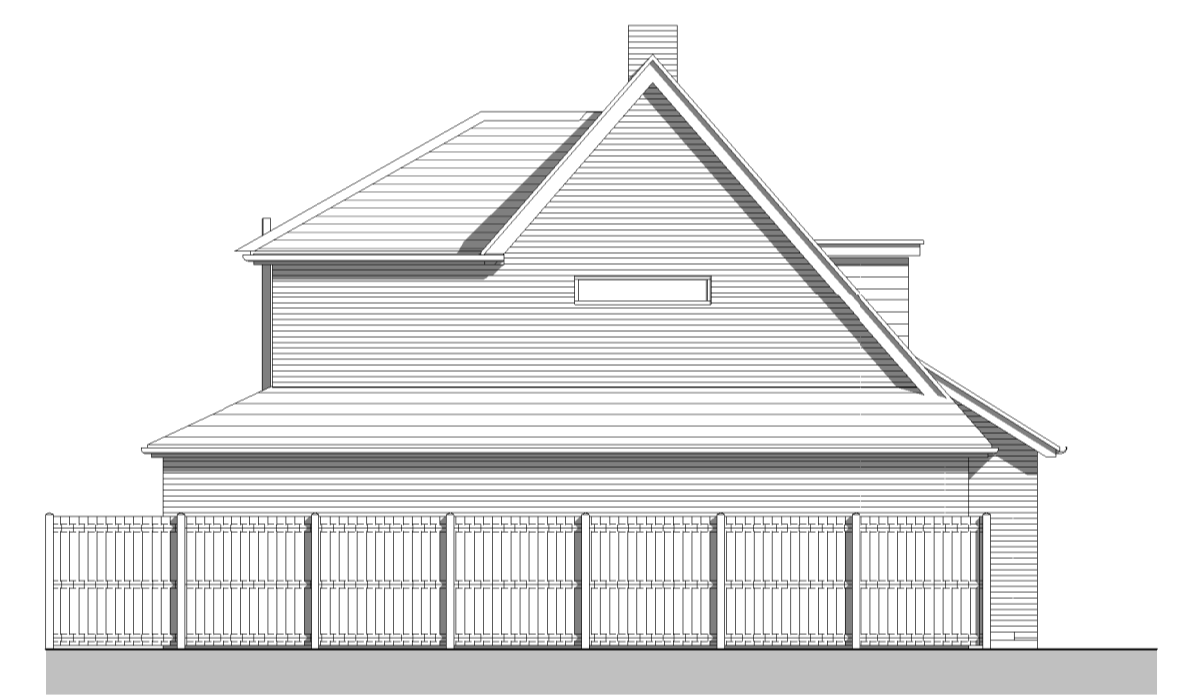


**Side Elevation**  
1 : 100

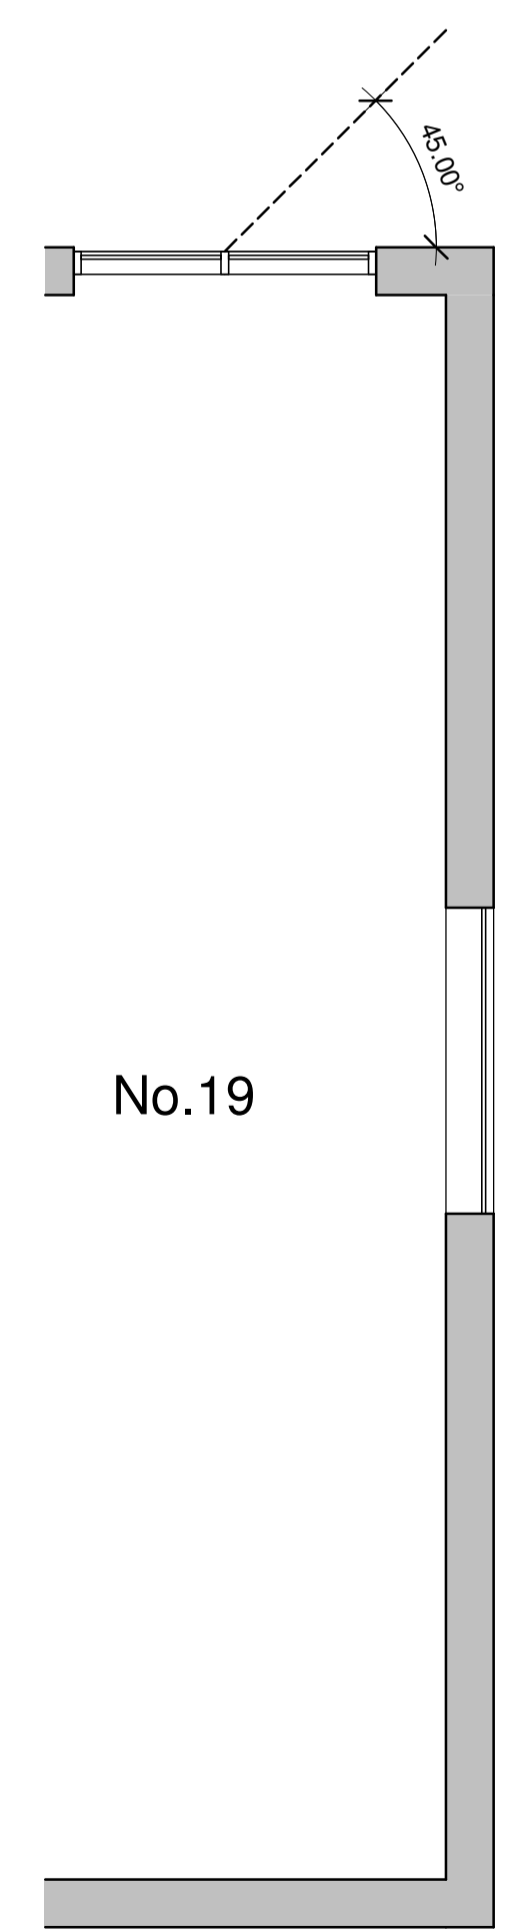

**Ground Floor Plan**  
1 : 50



**Rear Elevation**  
1 : 100

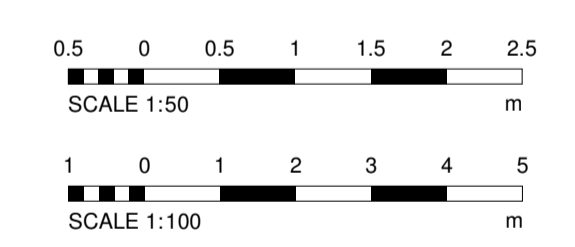

A	MW	Roof plan & additional elevation added	02.06.22
Rev.	Drawn	Description	Date

Status	Planning		
Project	21 Middle Green, Doddinghurst Brentwood, Essex. CM15 0QT		
Drawing	Proposed Plans & Elevations		
Scale	As indicated	Date	May 2022
Sheet Size	A1	Project no.	20225
Drawn by	MW	Drawing no.	04
Checked by	-	Revision	A